




Grunnmynd, mkv.: 1:50

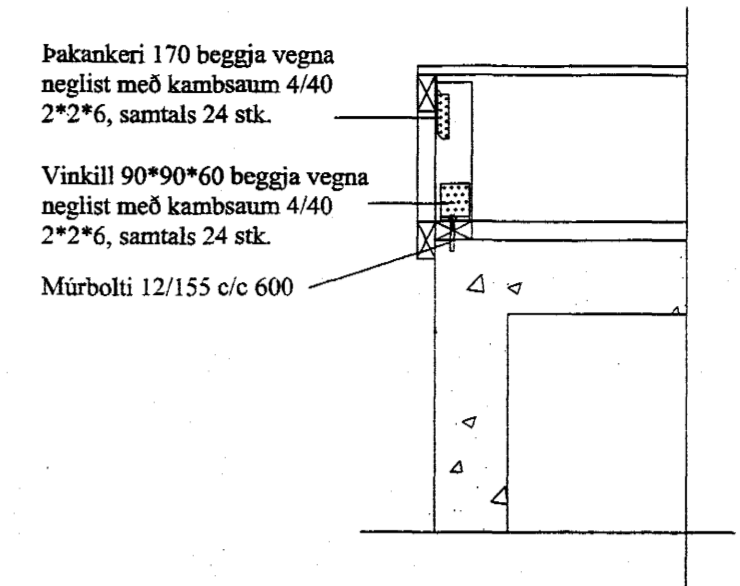


Snið B, mkv.: 1:20

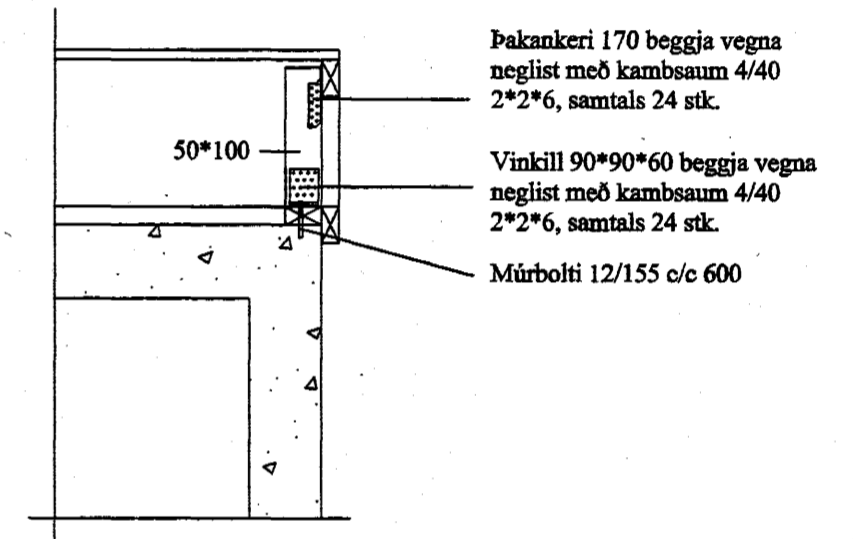

Snið C, mkv.: 1:20

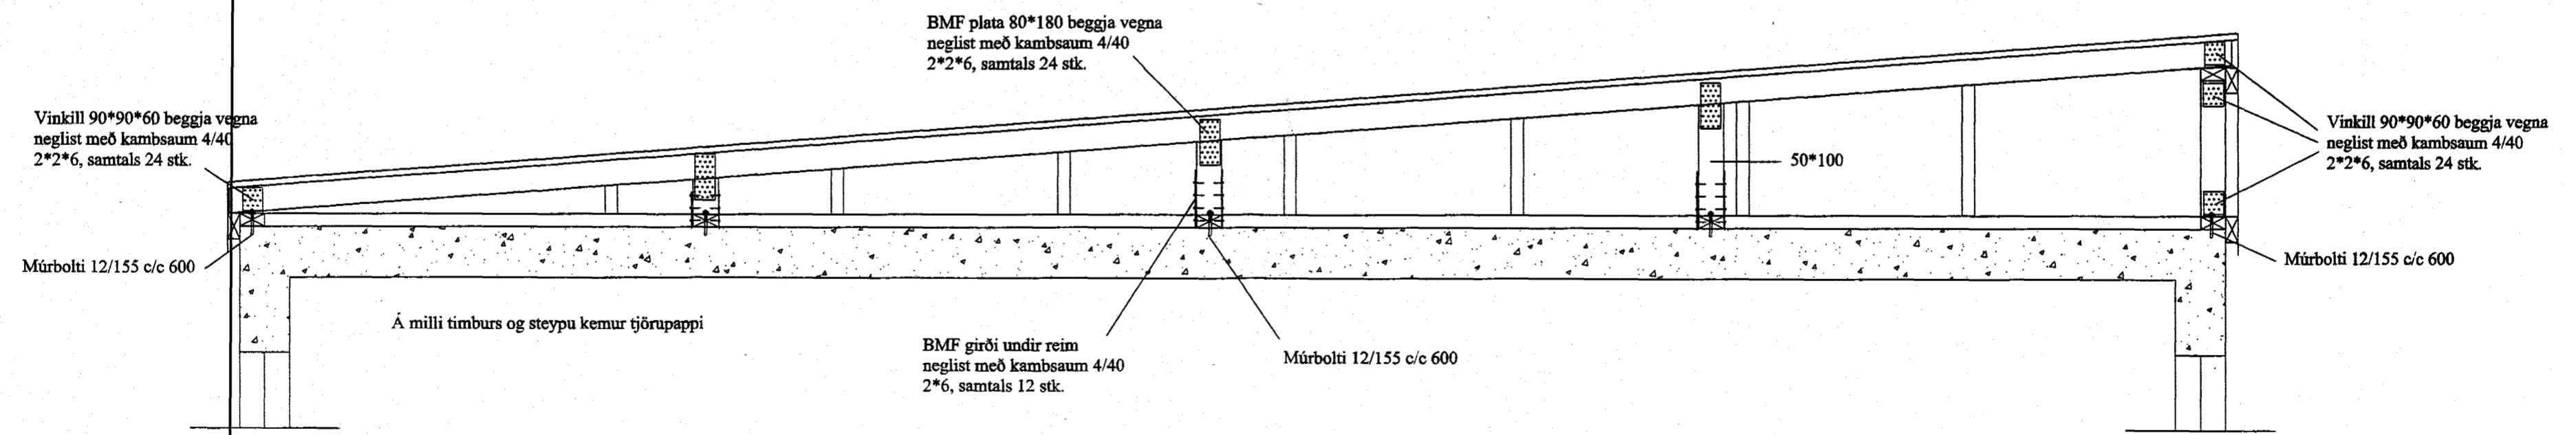

Snið A, mkv.: 1:20

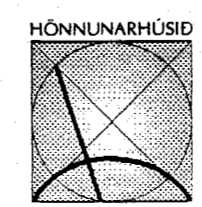

Reynir Sæmundsson
arkitekt FAI • kt. 010656-5759
Guðni Gíslason
innanússarkitekt FHI • kt. 161057-7119
Bæjarhraun 2 • 220 Hafnarfjörður
Sími 565 4513 • Fars. 896 4613
Fax 565 4514 • gudni@tn.is

Verk: BREIÐLANGUR 52-54
Helti: BILSKERSTRAK
Ártun: Reynir Sæmundsson
Dags: JUN 99 Mkv.: 1:50 Teiknað: Nr.: 2/2