


Grunnmynd, mkv.: 1:50

Þakankerí 170 beggja vegna
neglist með kamsaum 4/40
2*2*6, samtals 24 stk.

Vinkill 90*90*60 beggja vegna
neglist með kamsaum 4/40
2*2*6, samtals 24 stk.

Múrbolti 12/155 c/c 600

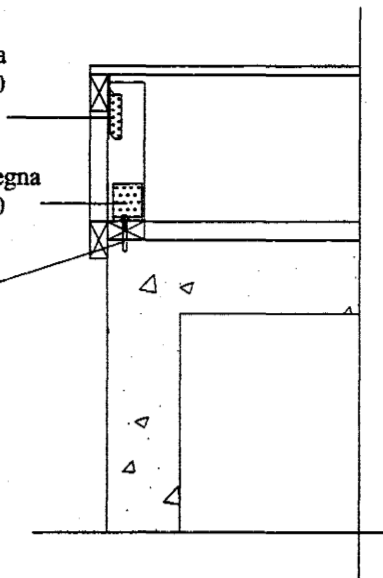


Snið B, mkv.: 1:20


Þakankerí 170 beggja vegna
neglist með kamsaum 4/40
2*2*6, samtals 24 stk.

Vinkill 90*90*60 beggja vegna
neglist með kamsaum 4/40
2*2*6, samtals 24 stk.

Múrbolti 12/155 c/c 600

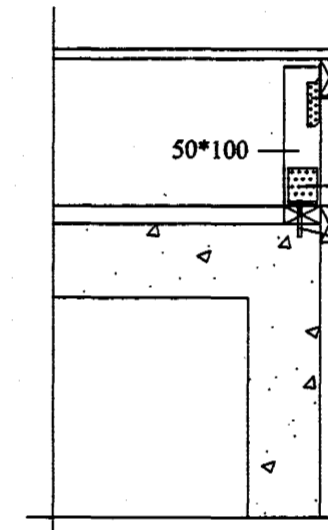

Snið C, mkv.: 1:20

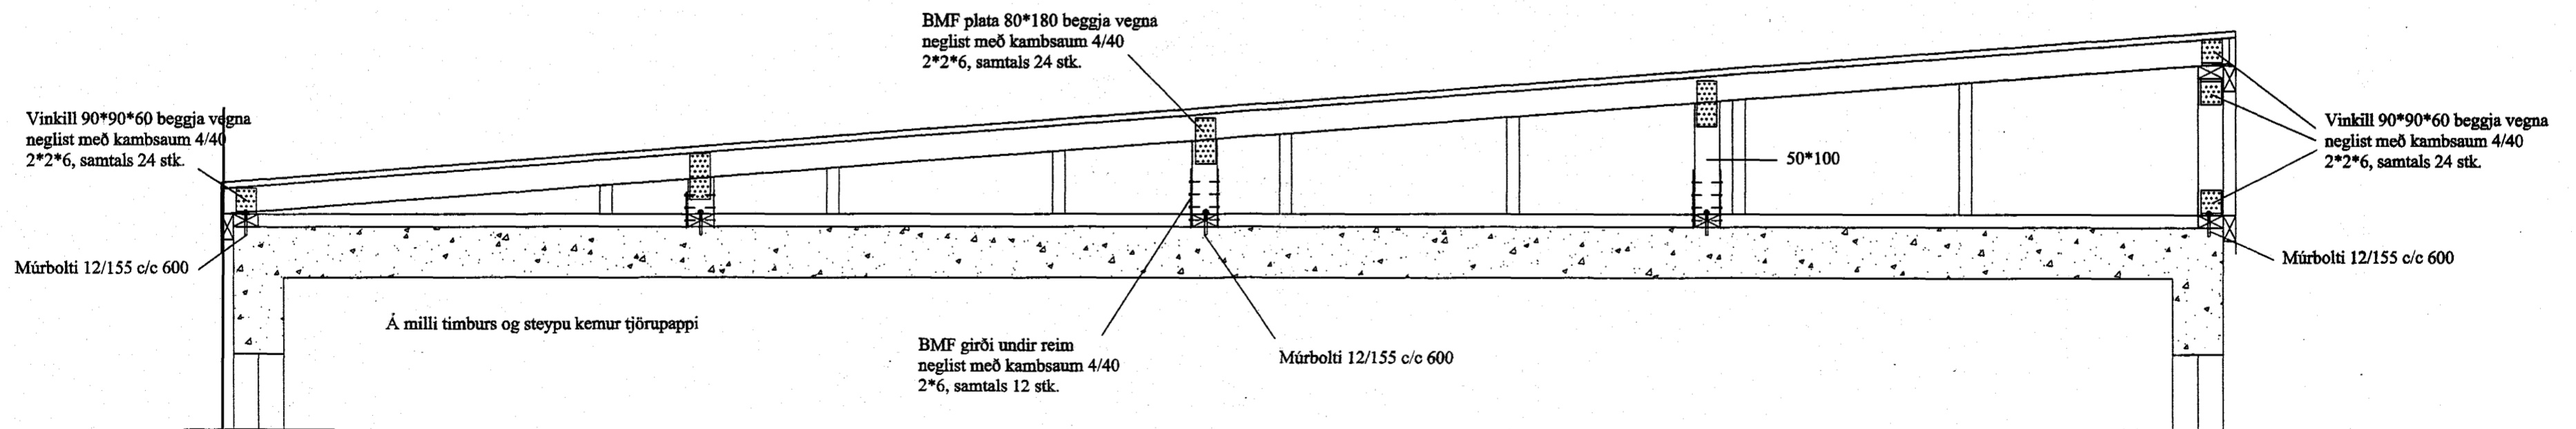

Snið A, mkv.: 1:20



Reynir Sæmundsson
arkitekt FAI • kt. 010656-5759
Guðni Gíslason
innanhússarkitekt FHI • kt. 161057-7119
Bæjarbraun 2 • 220 Hafnarfjörður
Sími 565 4513 • Fars. 896 4613
Fax 565 4514 • gudni@tn.is

Verk BREIÐVANGUR 52-57
Heiti BEIÐVANGUR
Ártun _____
Dags Jun 99 Mkv. 1:50 Teiknað: _____ Nr.: _____
1:20