




Deili A

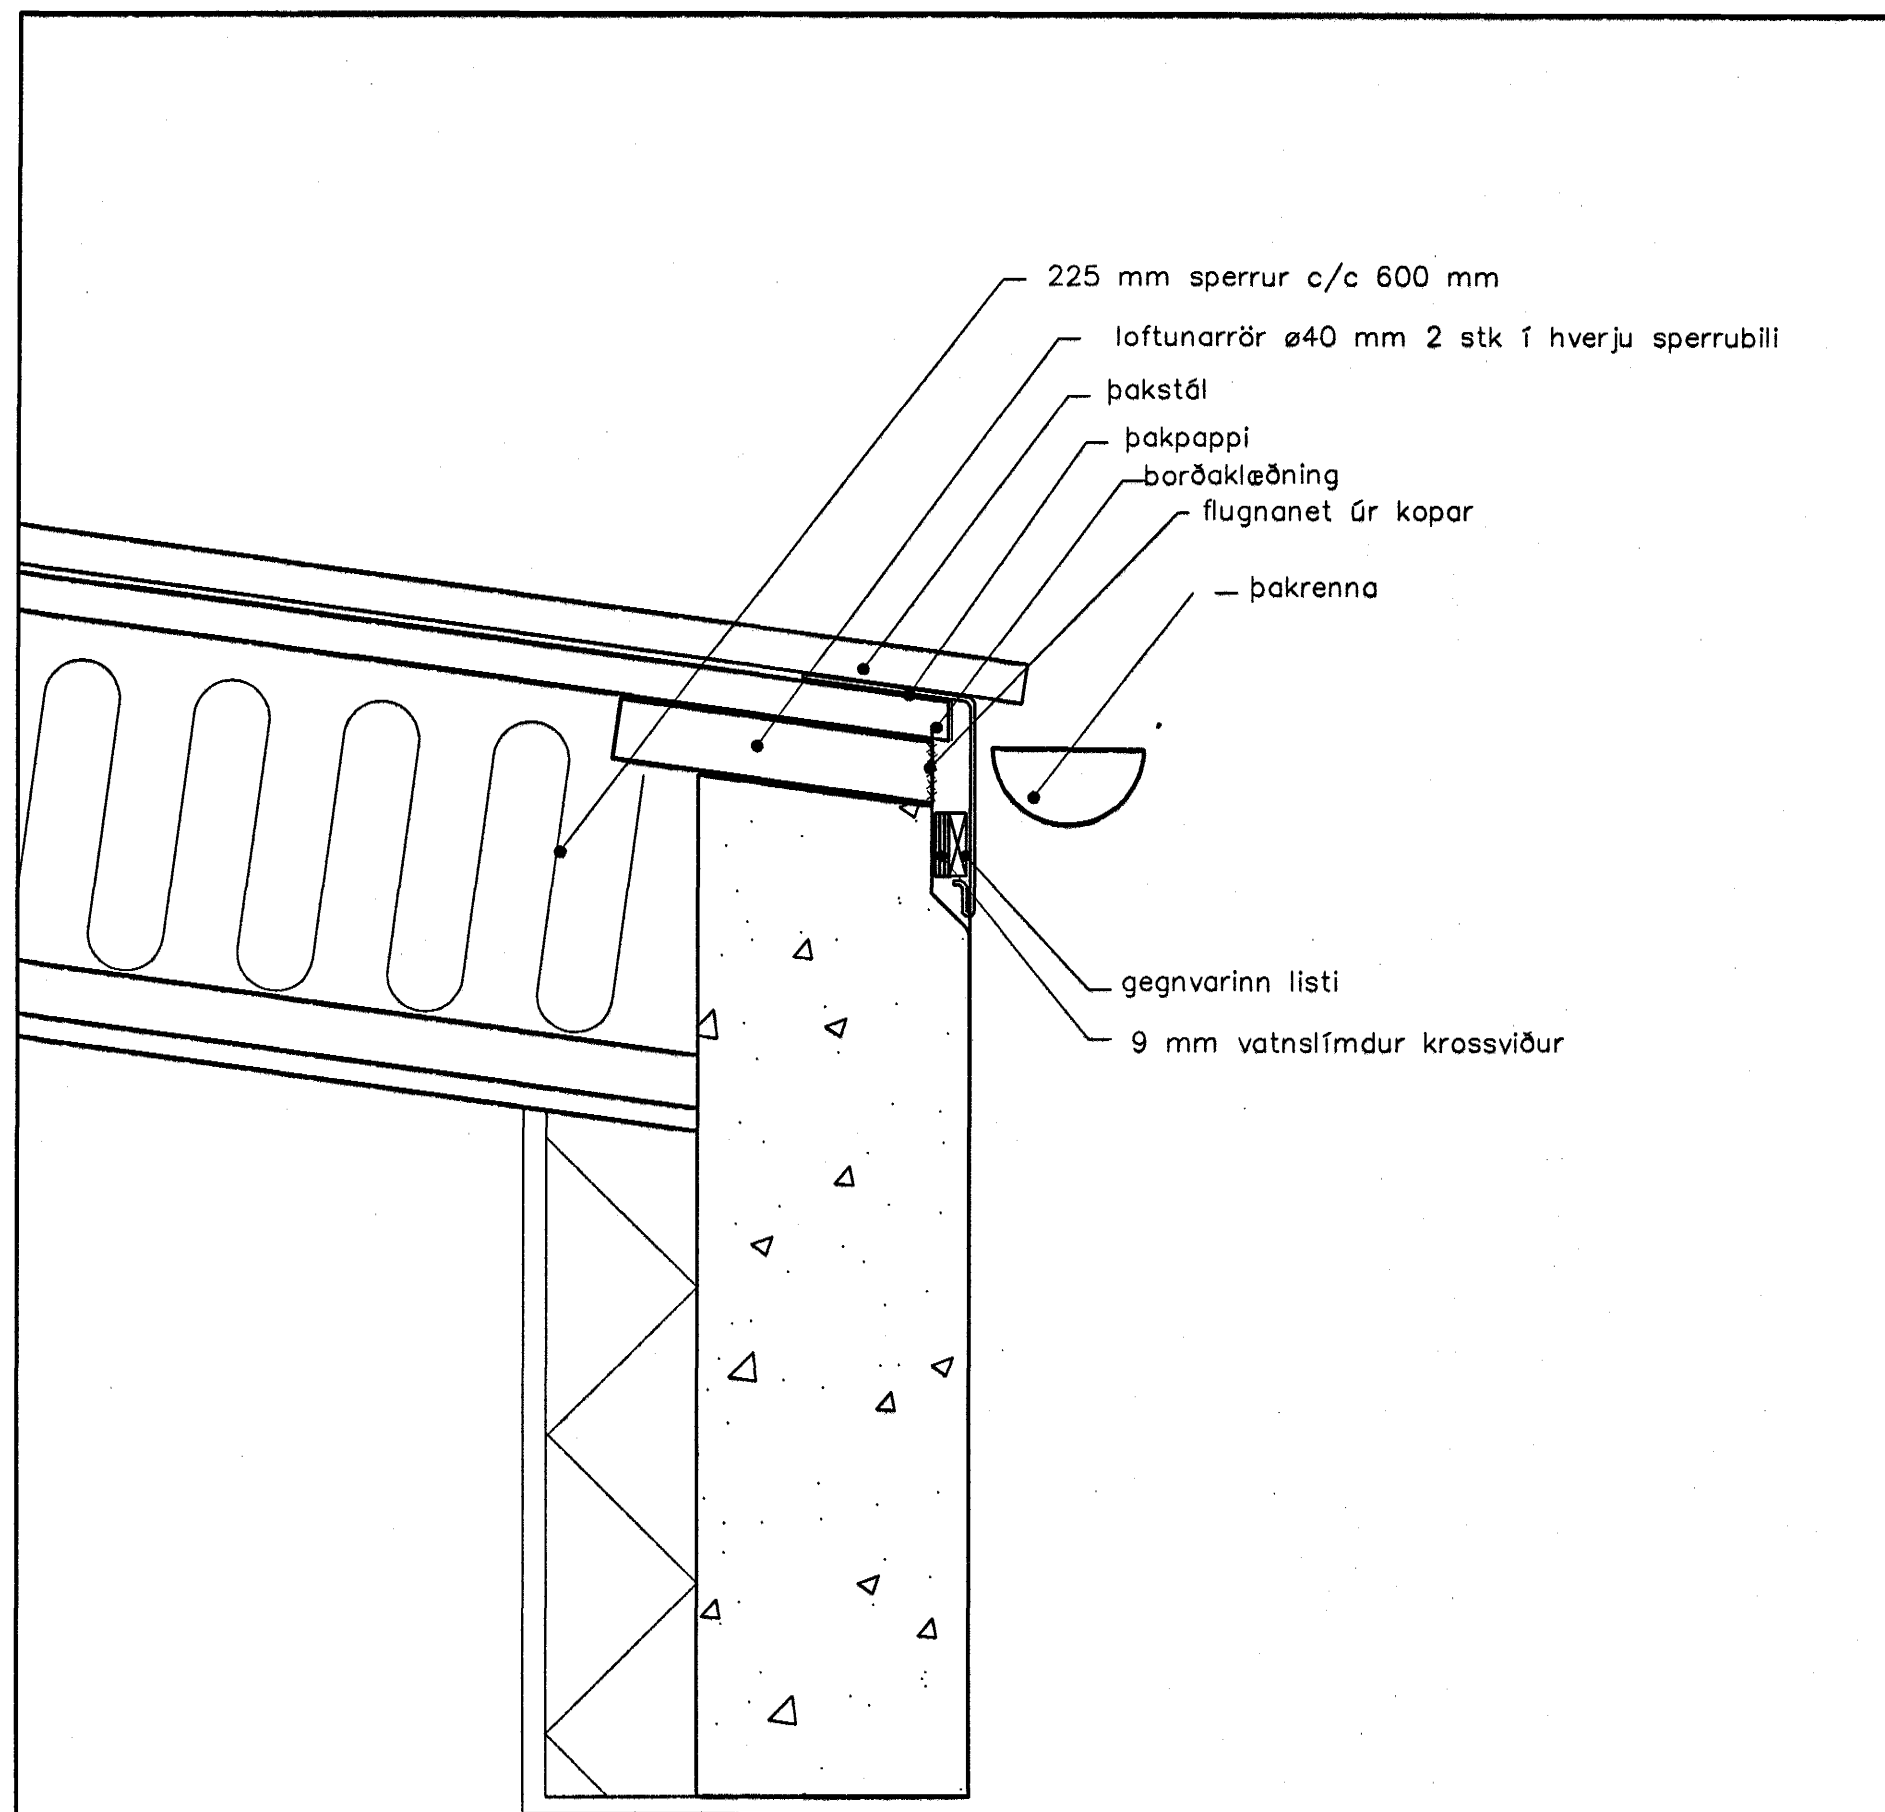


Deili B

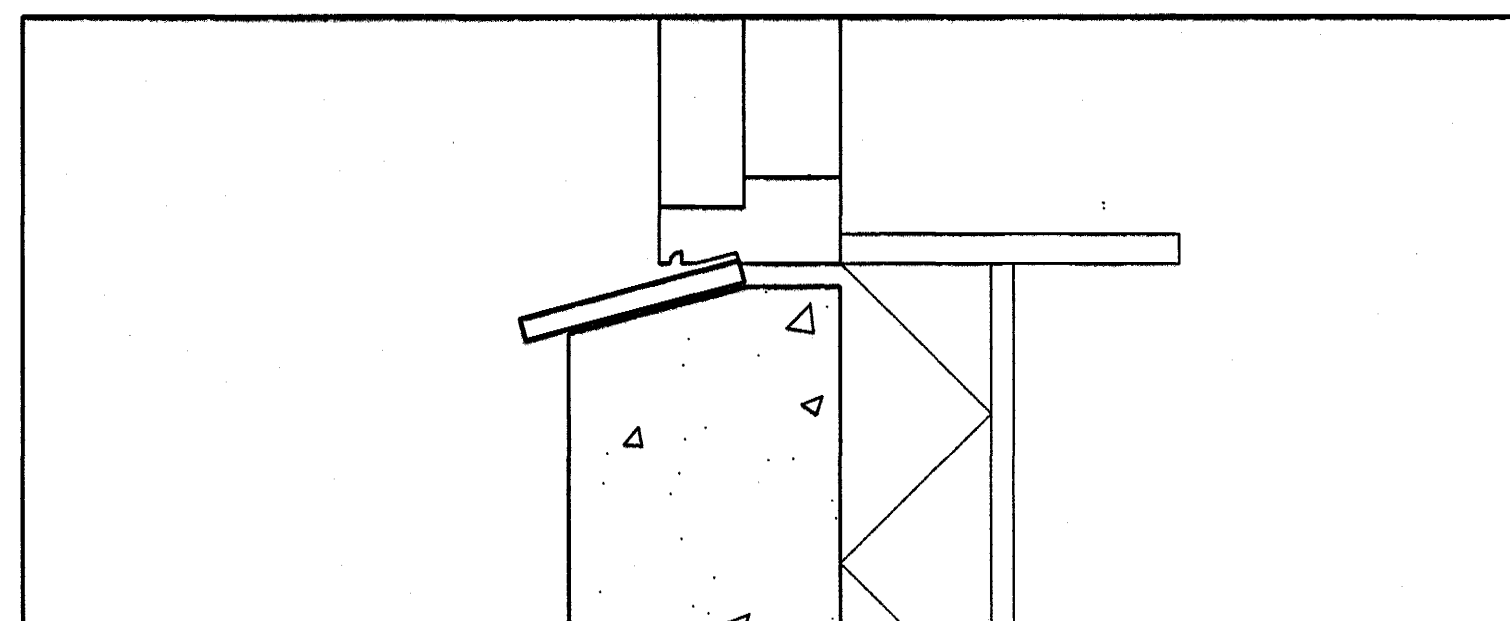

Deili C

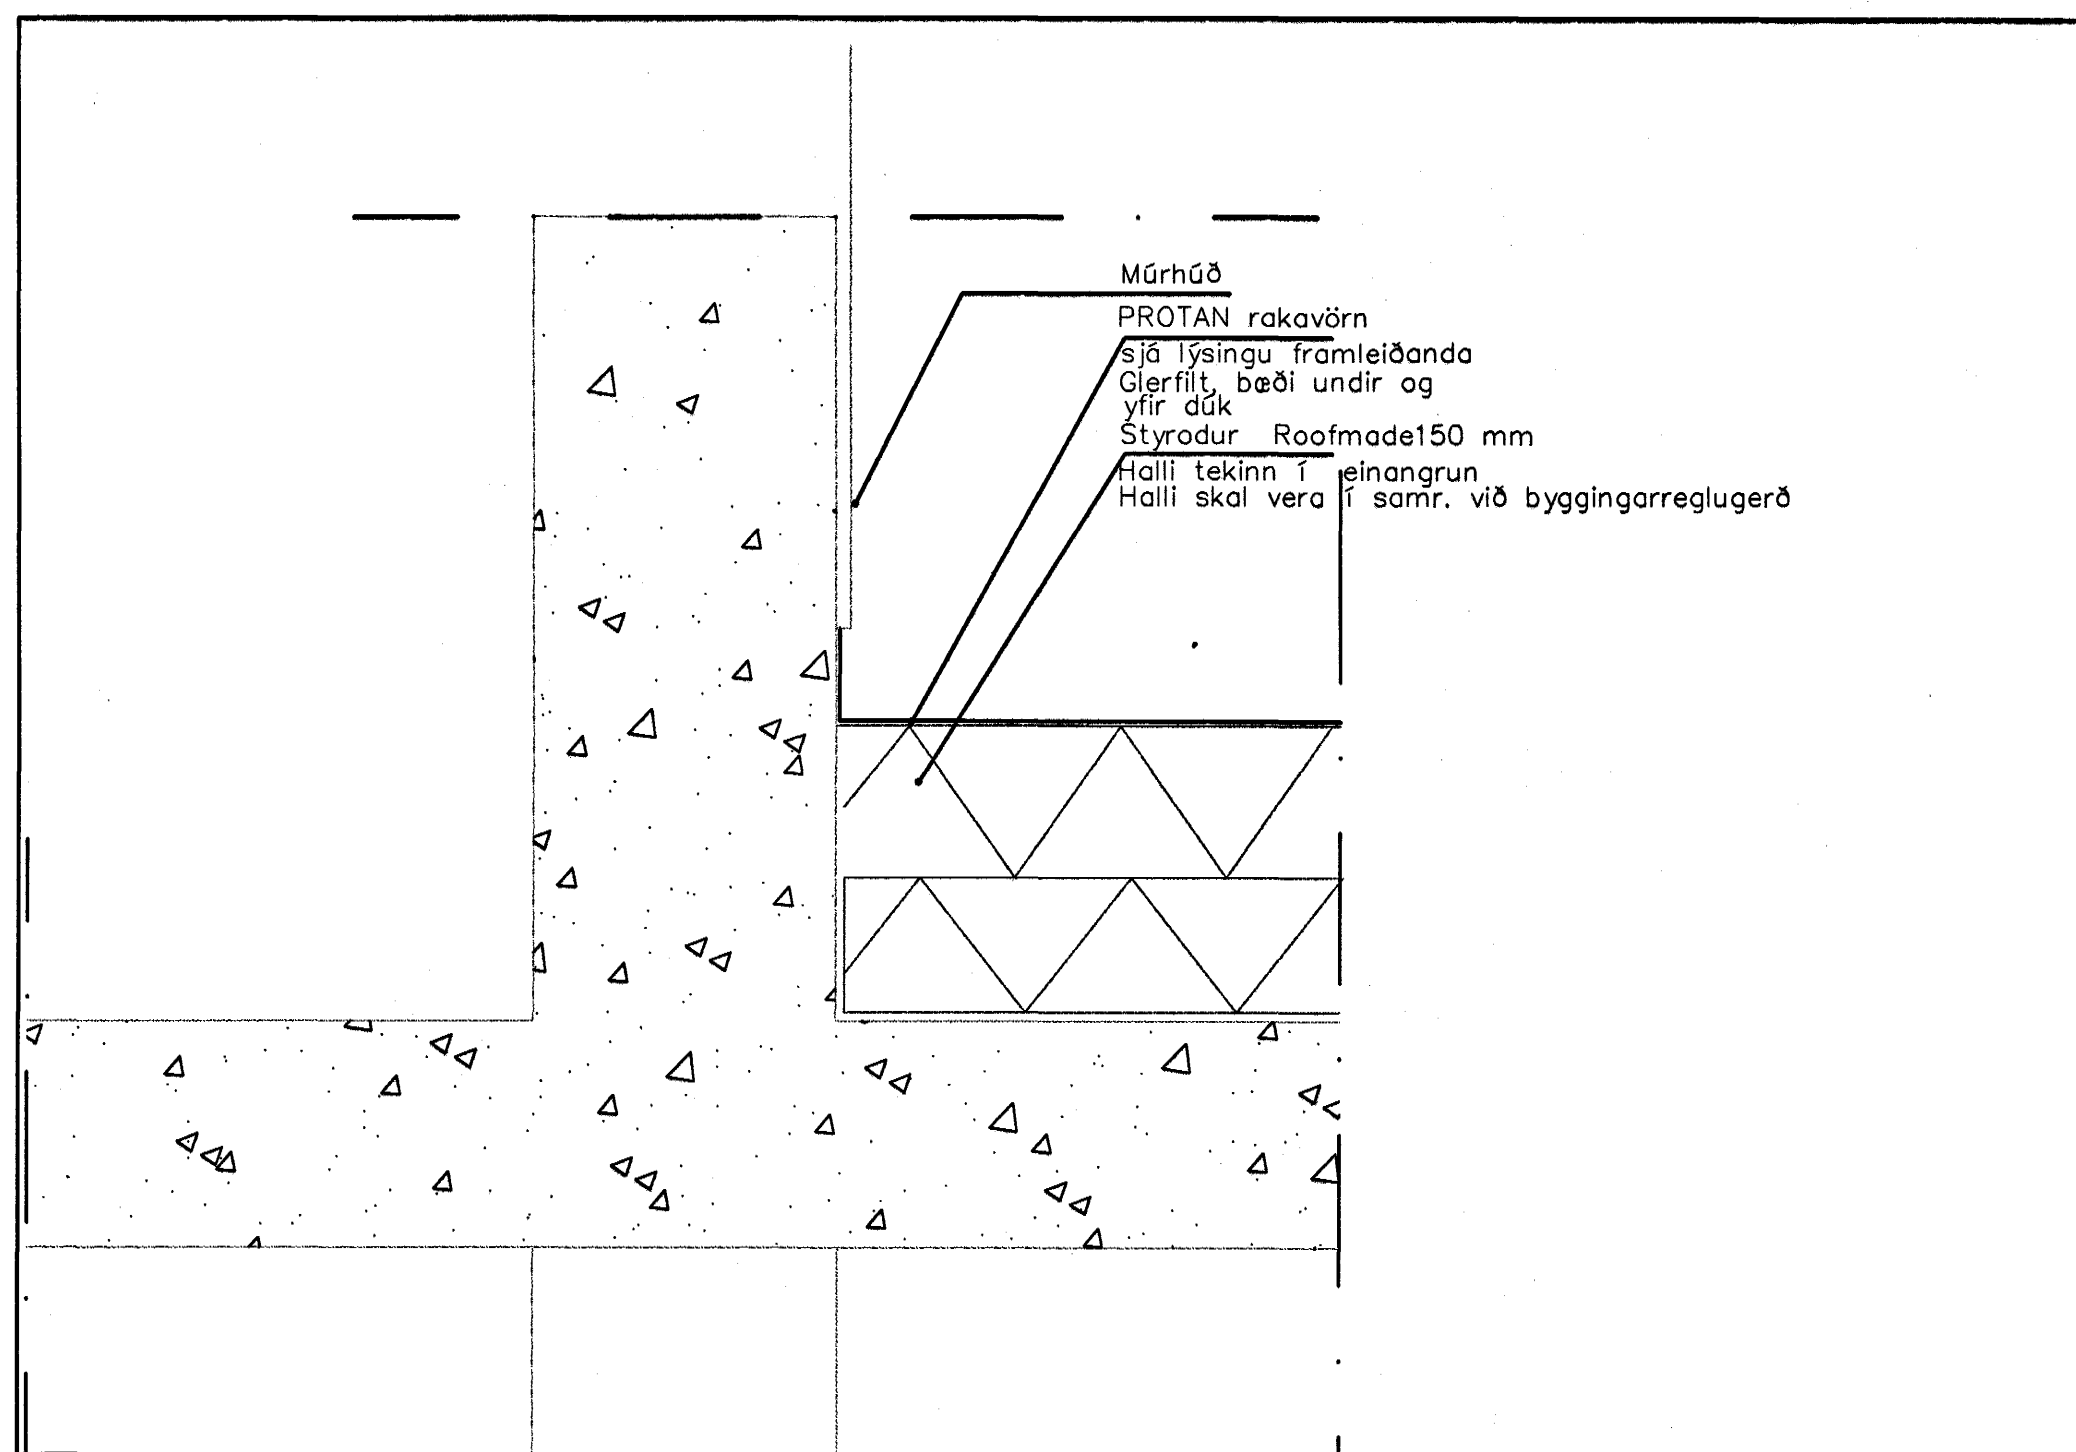

Deili D

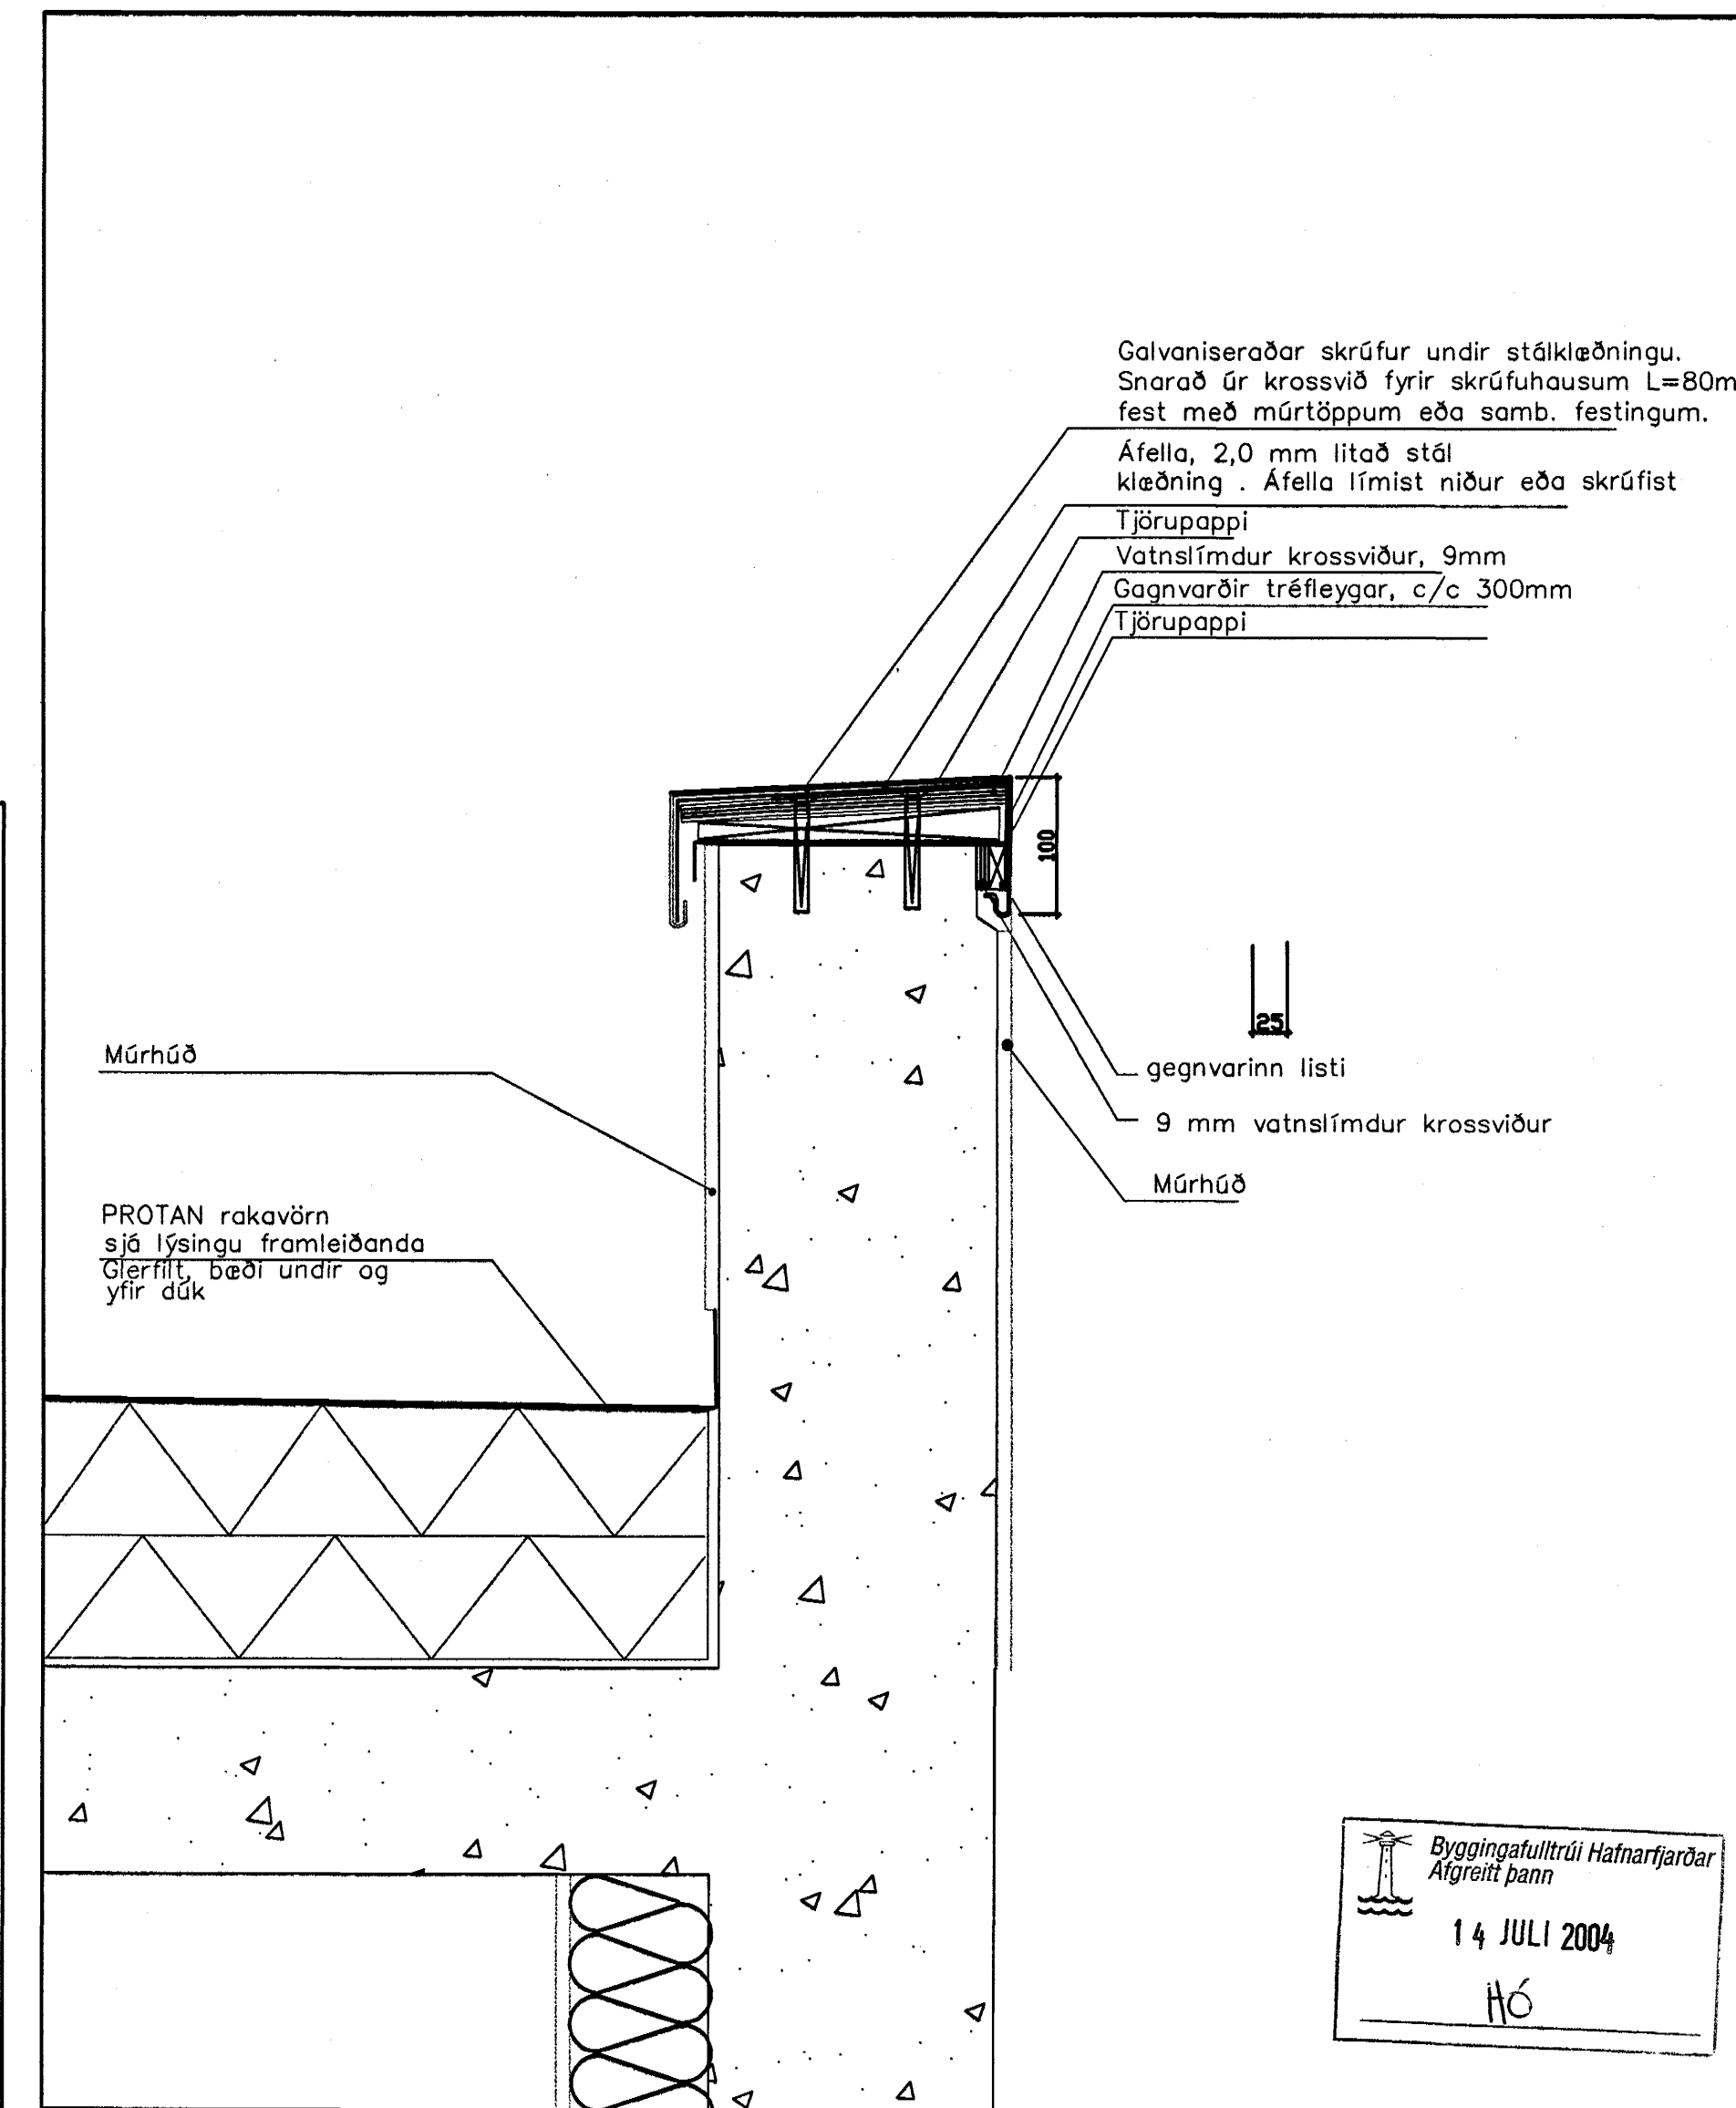

Deili E

Byggingatillit Háfarnarörðir  
 Afgreitt þann  
 14 JULI 2004  
 H6

**borealis**  
 ARKITEKTAR

gunnhildur gunnaradóttir ma arkitekt  
 hellegrata 16, 220 hafnarörður  
 sími 555 2950, fax 555 2958  
 borealis@centrum.is

verkhölli: Blómvellir 5, Hafnarfirði      verkhúmer: 03-614

heili tekiþing: deili      númer: A-302

dag: 30.06.2004      tekið af: 99      yfirsk: 1:5

skráðheili: 03-614\_bloem\_verk.dwg      kt. 268563-6219