
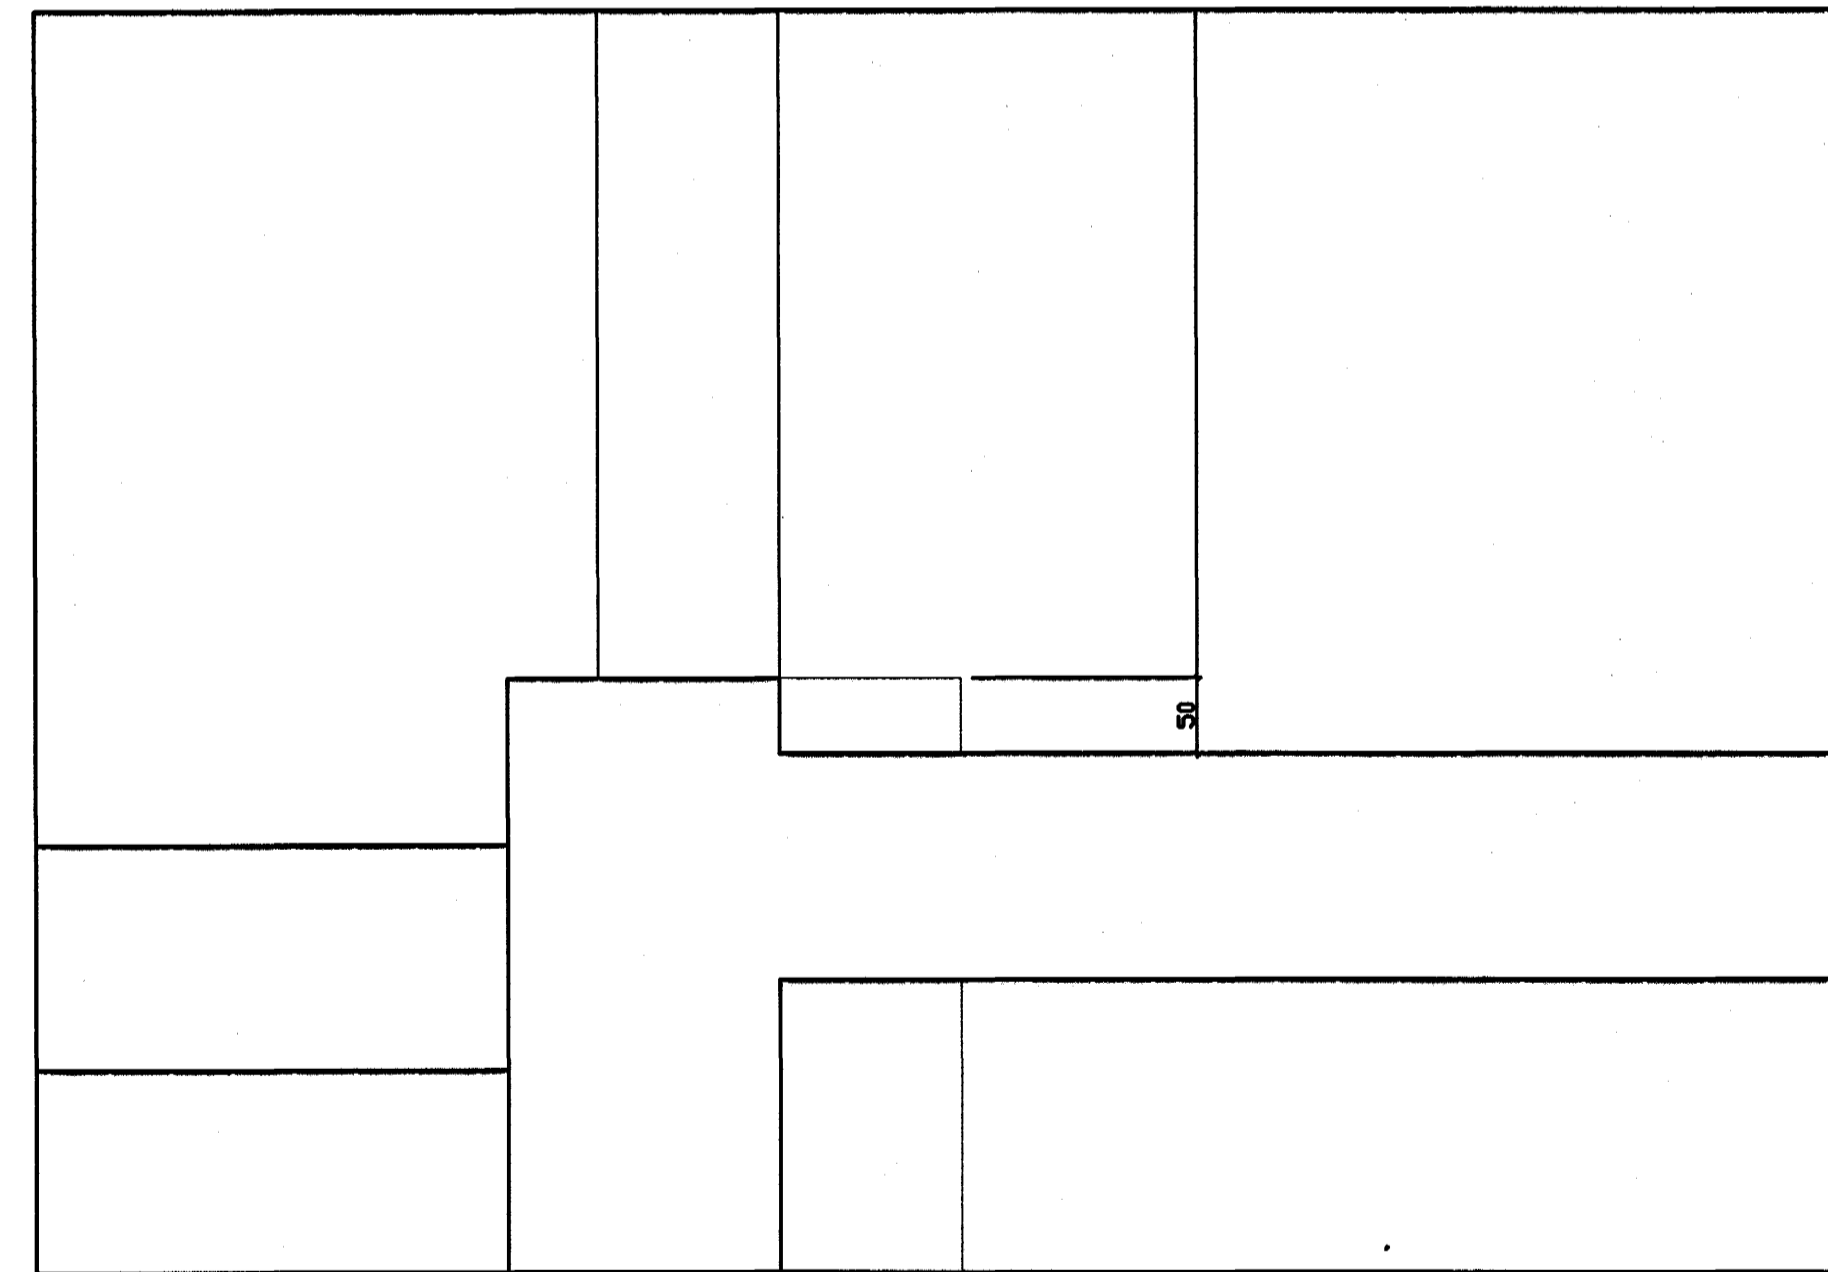


Deili B

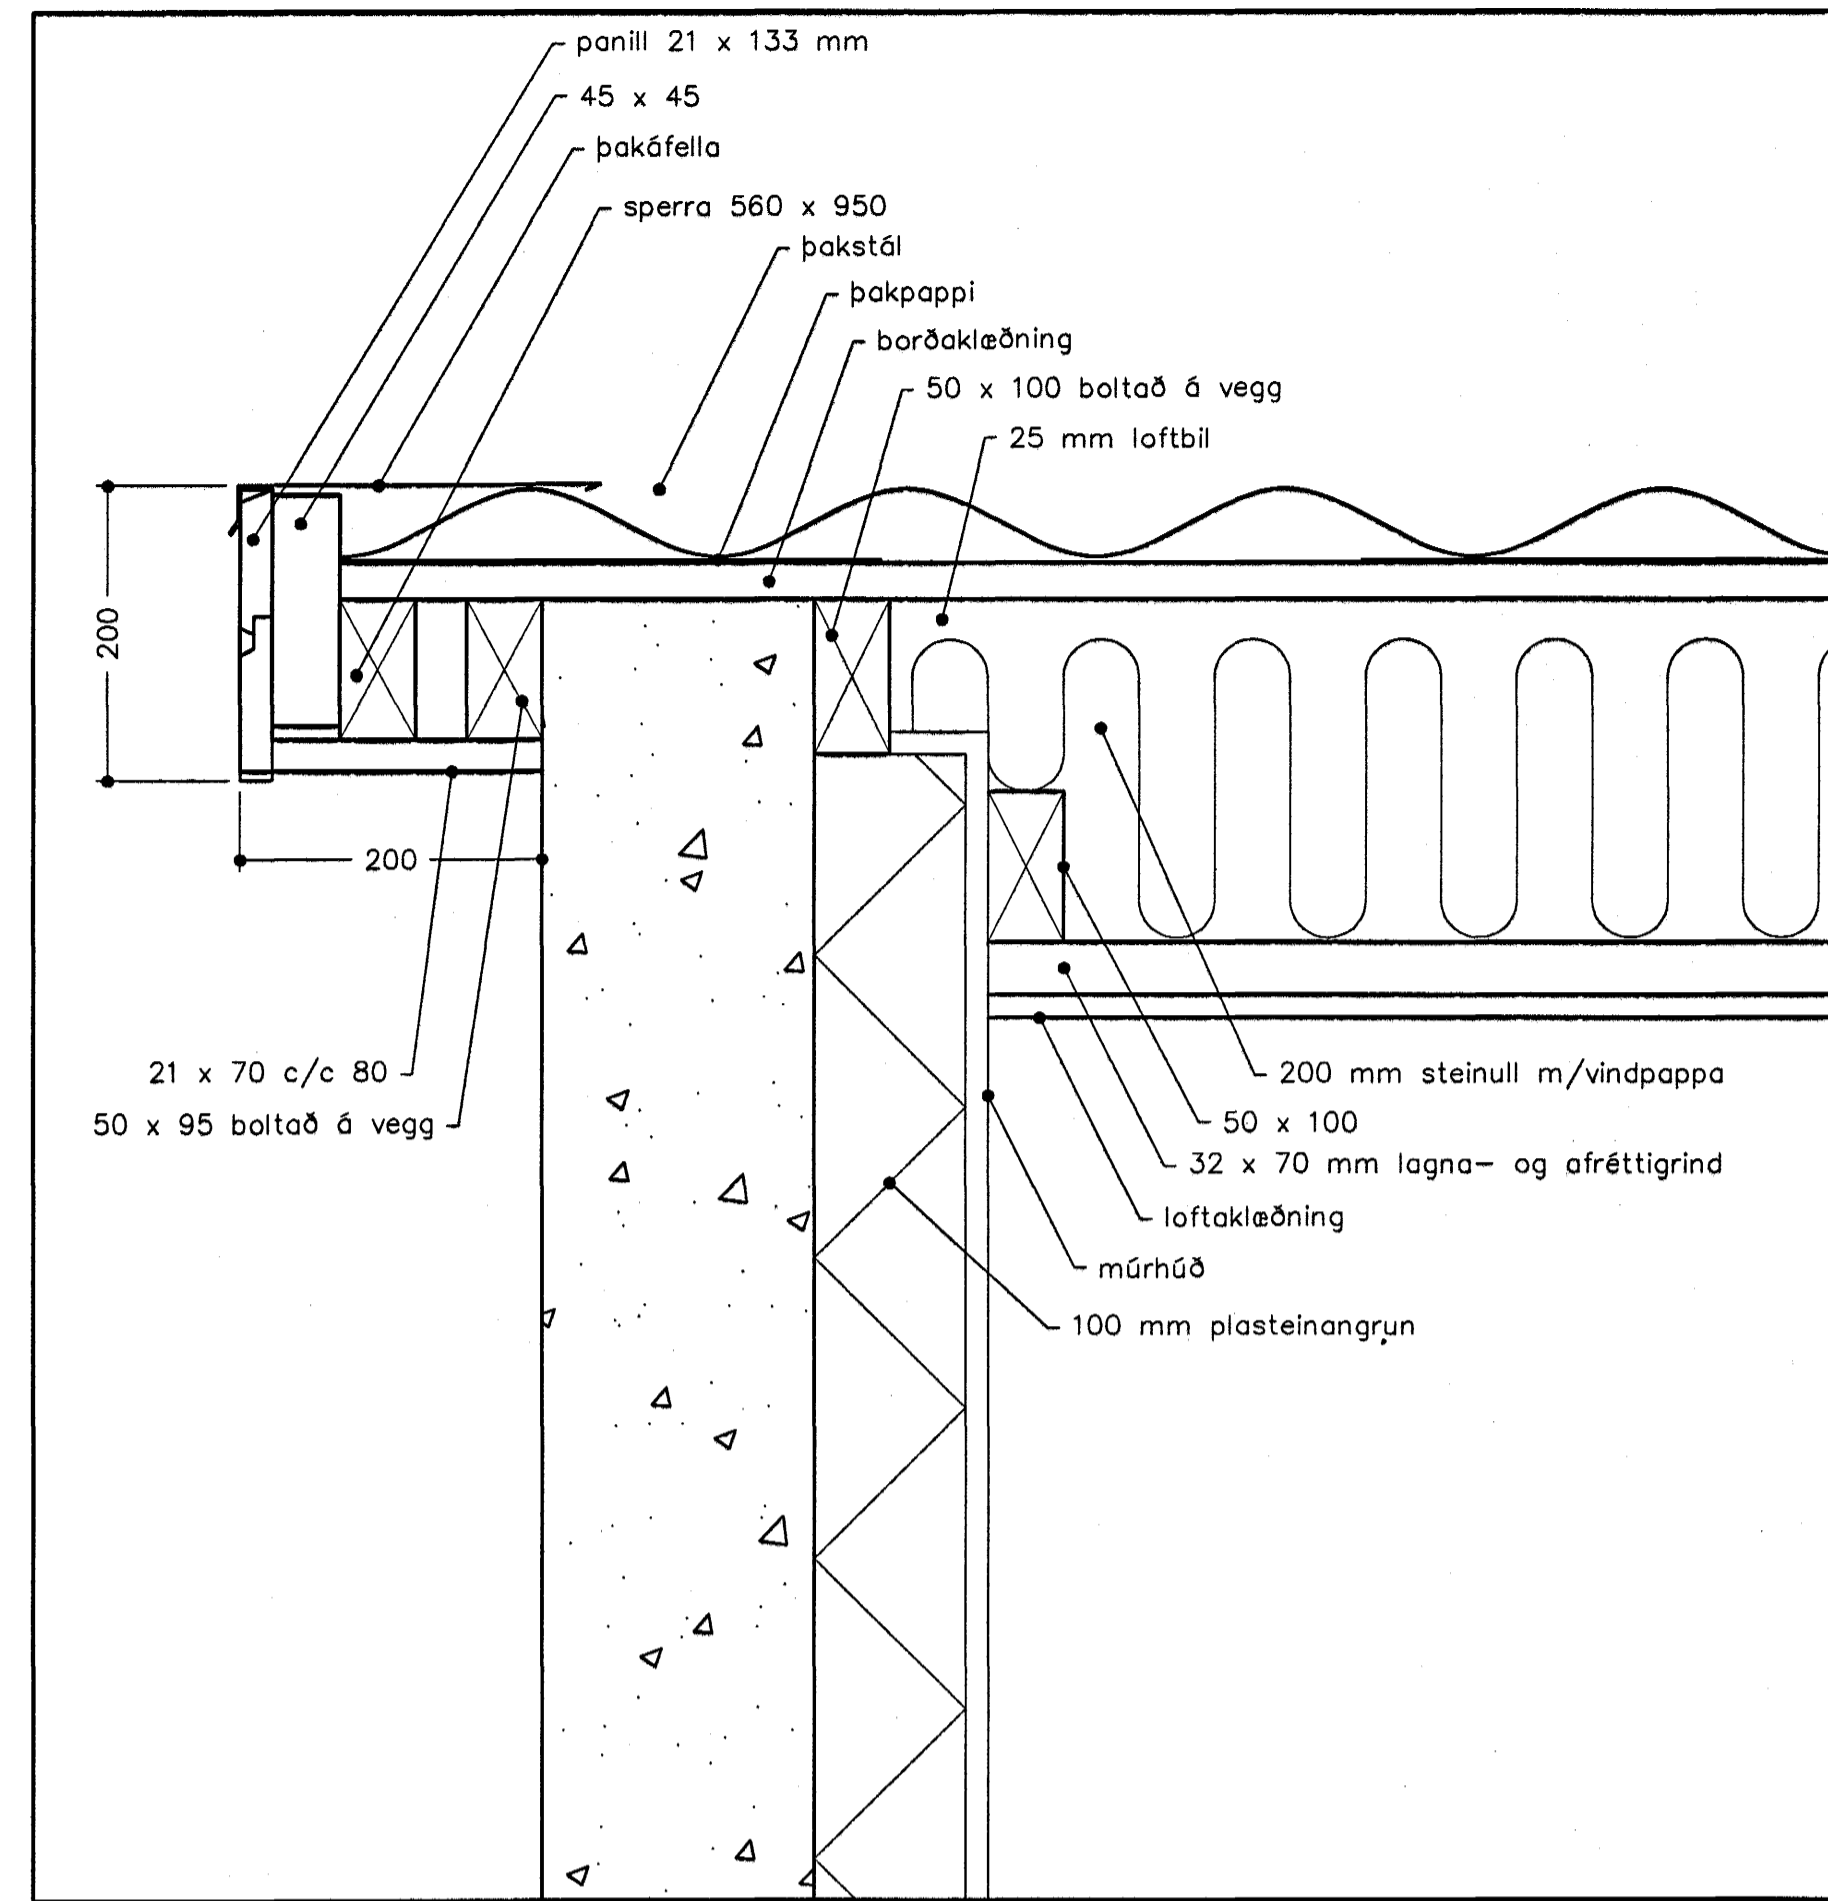

Deili B

Byggingafræðingur
 14 JULI 2004
 HÓ

borealis
 ARKITEKTAR

gunnhildur gunnarsdóttir ma arkitekt
 heiliggötu 18, 220 Hafnarfjörður
 sími 555 2850, fax 555 2858
 borealis@centrum.is

verkefni: **Blómvellir 5, Hafnarfjörður** 03-614

hafi tekið þátt: **deili** 1:5

dag: 25.05.2004
 skráðheili: 03-614_biom_vork.dwg
 kl. 280563-5219