




G2 1 stk.

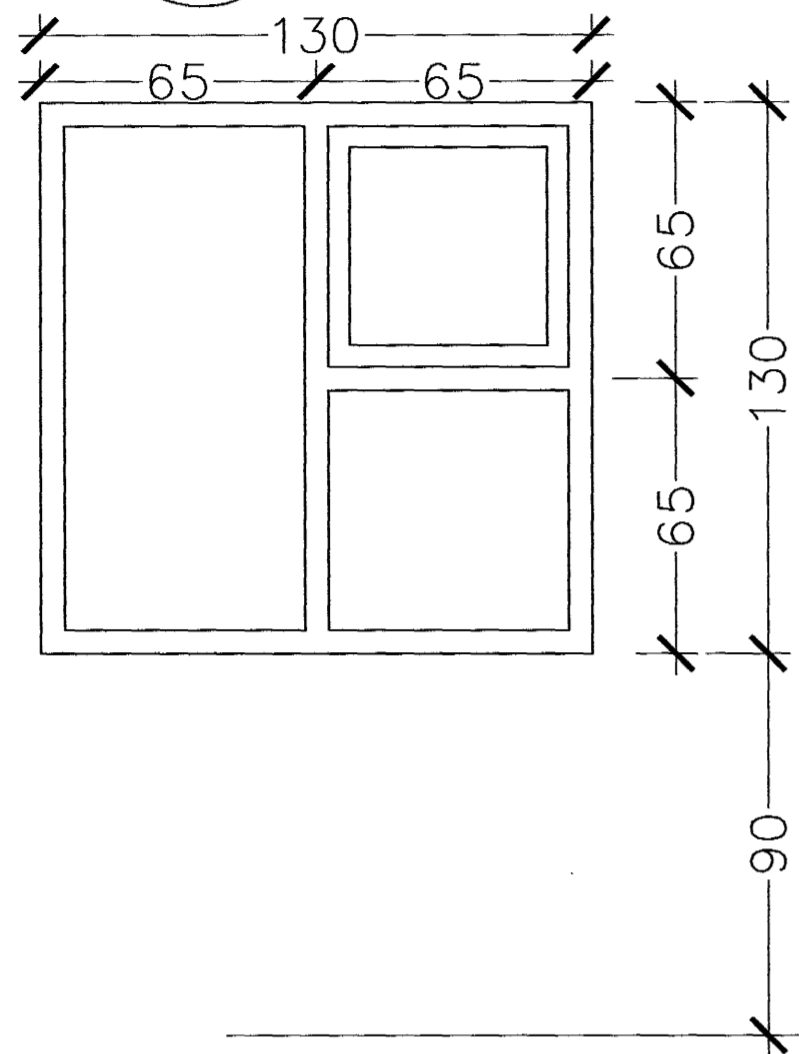


G4 1 stk.

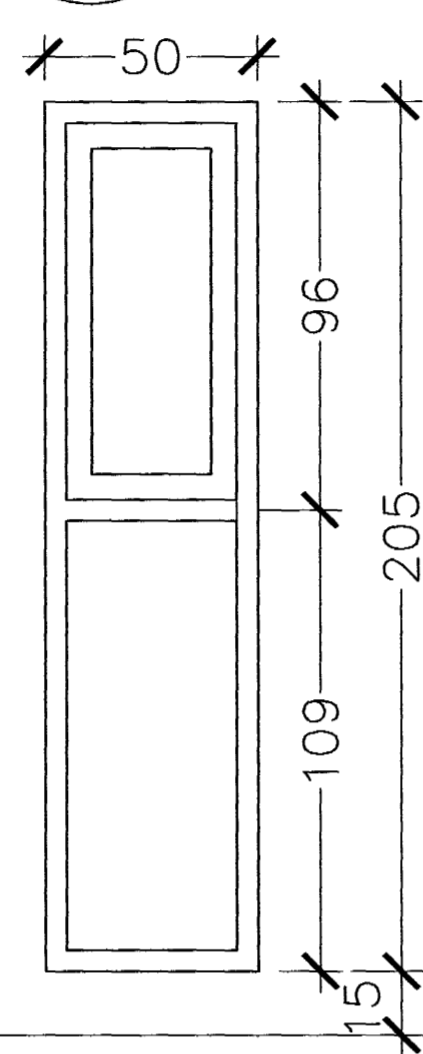


G5 1 stk.

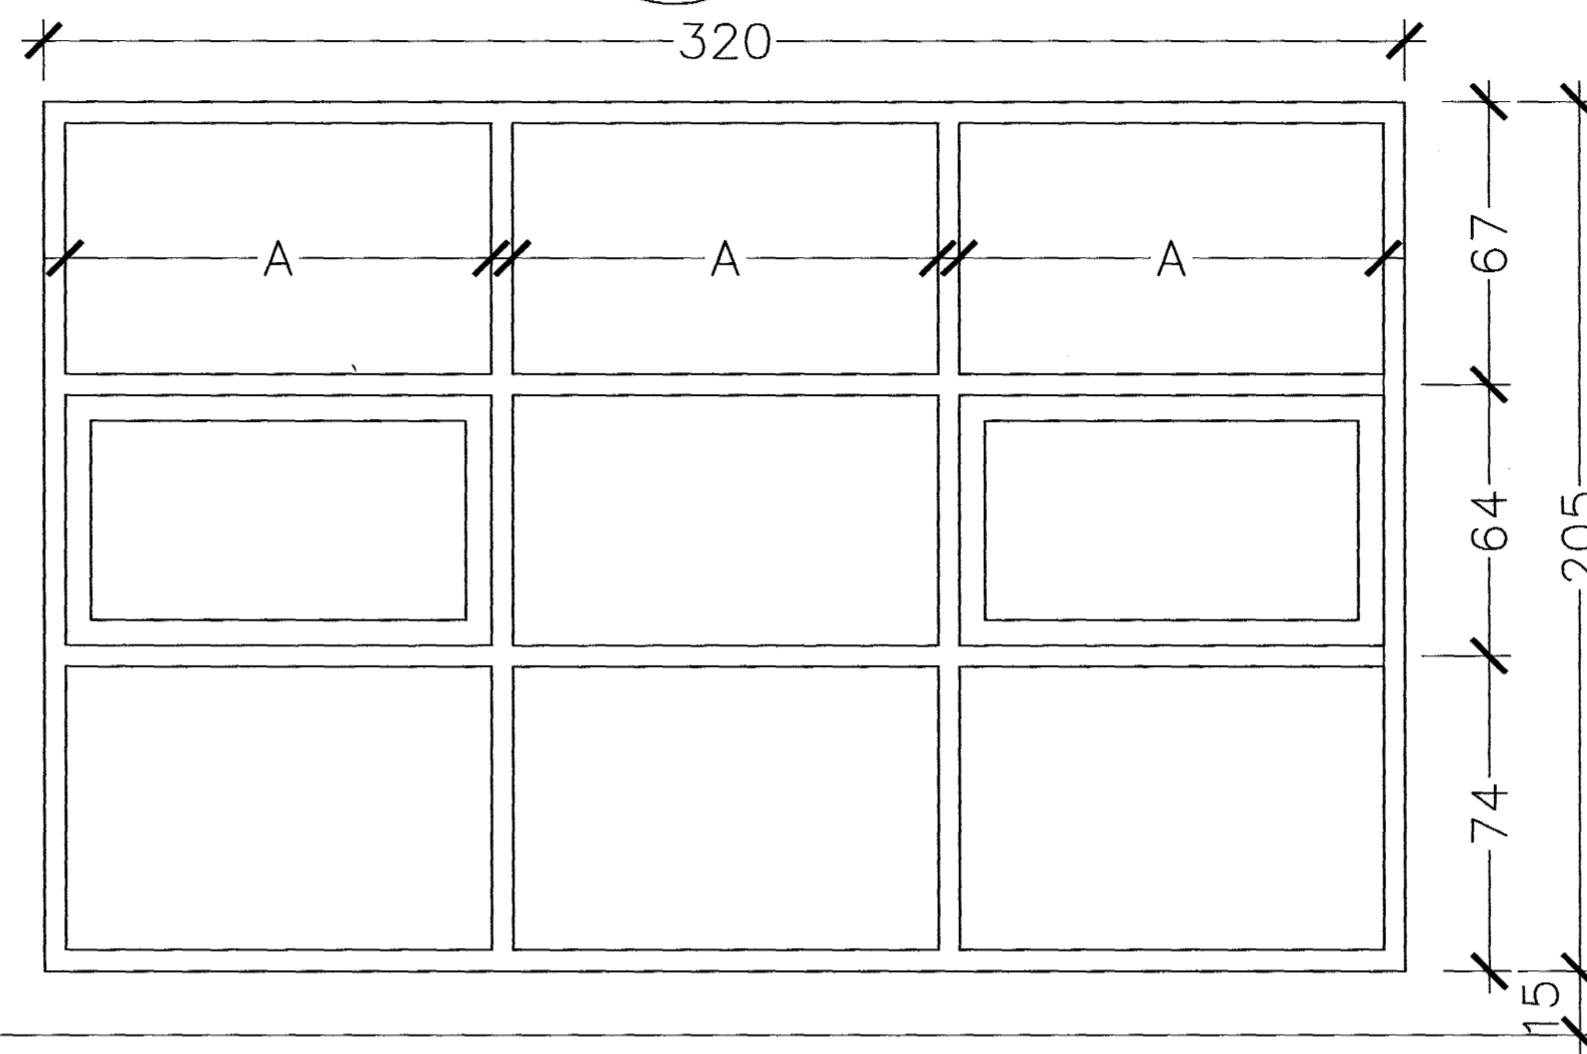


G6 1 stk.

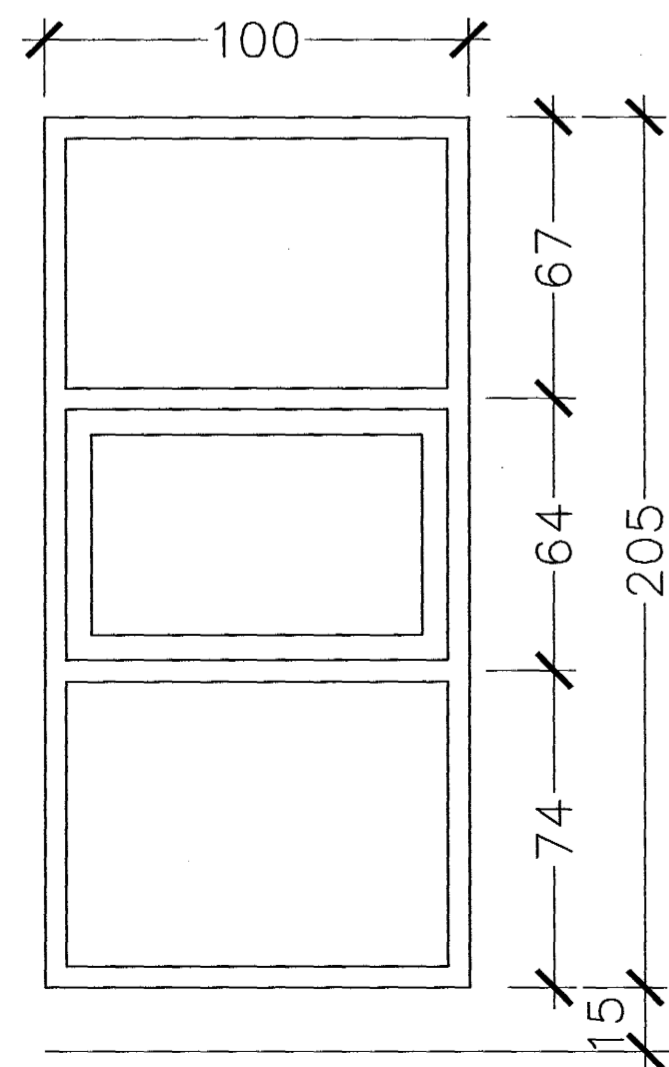

G7 1 stk.

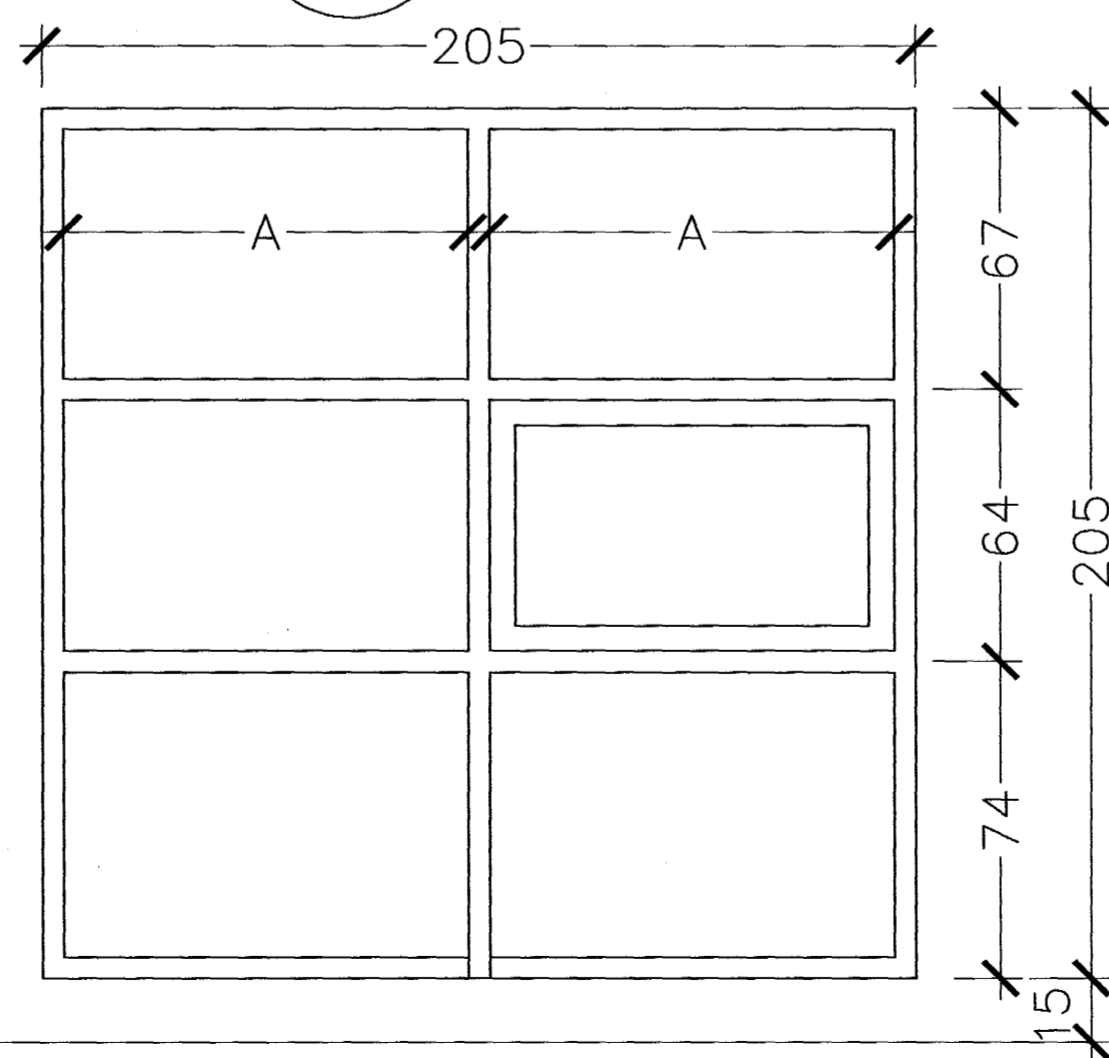

GLUGGAR 1:20

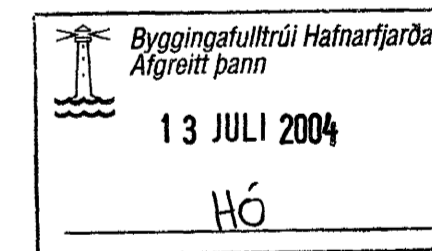

Dags.	Breytingar	Nr.	Nafn
meter Verkfræðistofa ehf Skútuvogi 6 - 2. hæð 104 Reykjavík Sími: 5678922 Gsm: 8940059 meter@meter.is www.meter.is			
FÍFUVELLIR 22, 221 Hafnarfjörður			
GLUGGAR			
TÖLVUSKRÁ	HANNAÐ	TEIKNAD	YFIRFARIÐ
129-221-FÍFUVELLIR 22	FO	FO	FO
SAMÞYKKT	TEIKNING NR.	MKV.	BLAD NR.
Fríðrik Friðriksson 2112564519/ <i>Fríðrik</i>	129-221-S4	1:20	S-04
DAGS.	VERK NR.		
Fríðrik Ólafsson 2303592459	05.07.2004	129	