


GRUNNMYND 2.HÆÐ. 1:50

Byggingafræðingur  
Alfreð Þórunn  
09 JULÍ 2004  
HÓ

Móttækid: **ISK**  
ARKITEKTAR  
Samb.: 8.07.04  
Kinn

VERKFRÉÐIÞJÓNUSTAN EHF

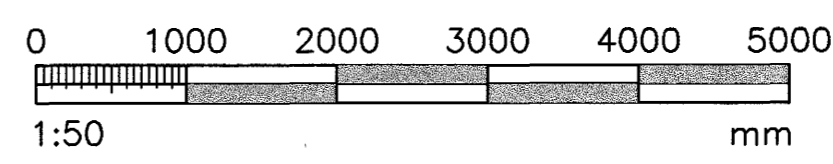

PROJ. NOME: <b>ENGJAVELLIR 12</b>	PROJ. CODE: <b>04.11</b>	DATE: 07.07.2004
PROJ. ADDR: HAFNARFIRDI	PROJ. TYPE: STEYPT HÓS	PROJ. NO.: 521
PROJ. CLIENT: HITAKEREL	PROJ. OWNER: Jón Guðmundsson	PROJ. NO.: L1
PROJ. CLIENT: GRUNNMYND 2.HÆÐ	PROJ. NO.: 280255-4329	PROJ. SCALE: 1:50
PROJ. DESIGNED BY: GH	PROJ. CHECKED BY: RR	PROJ. DATE: 07.07.04
PROJ. DRAWN BY: JG	PROJ. NO.: 521	PROJ. NO.: 521