



Snið 1:50

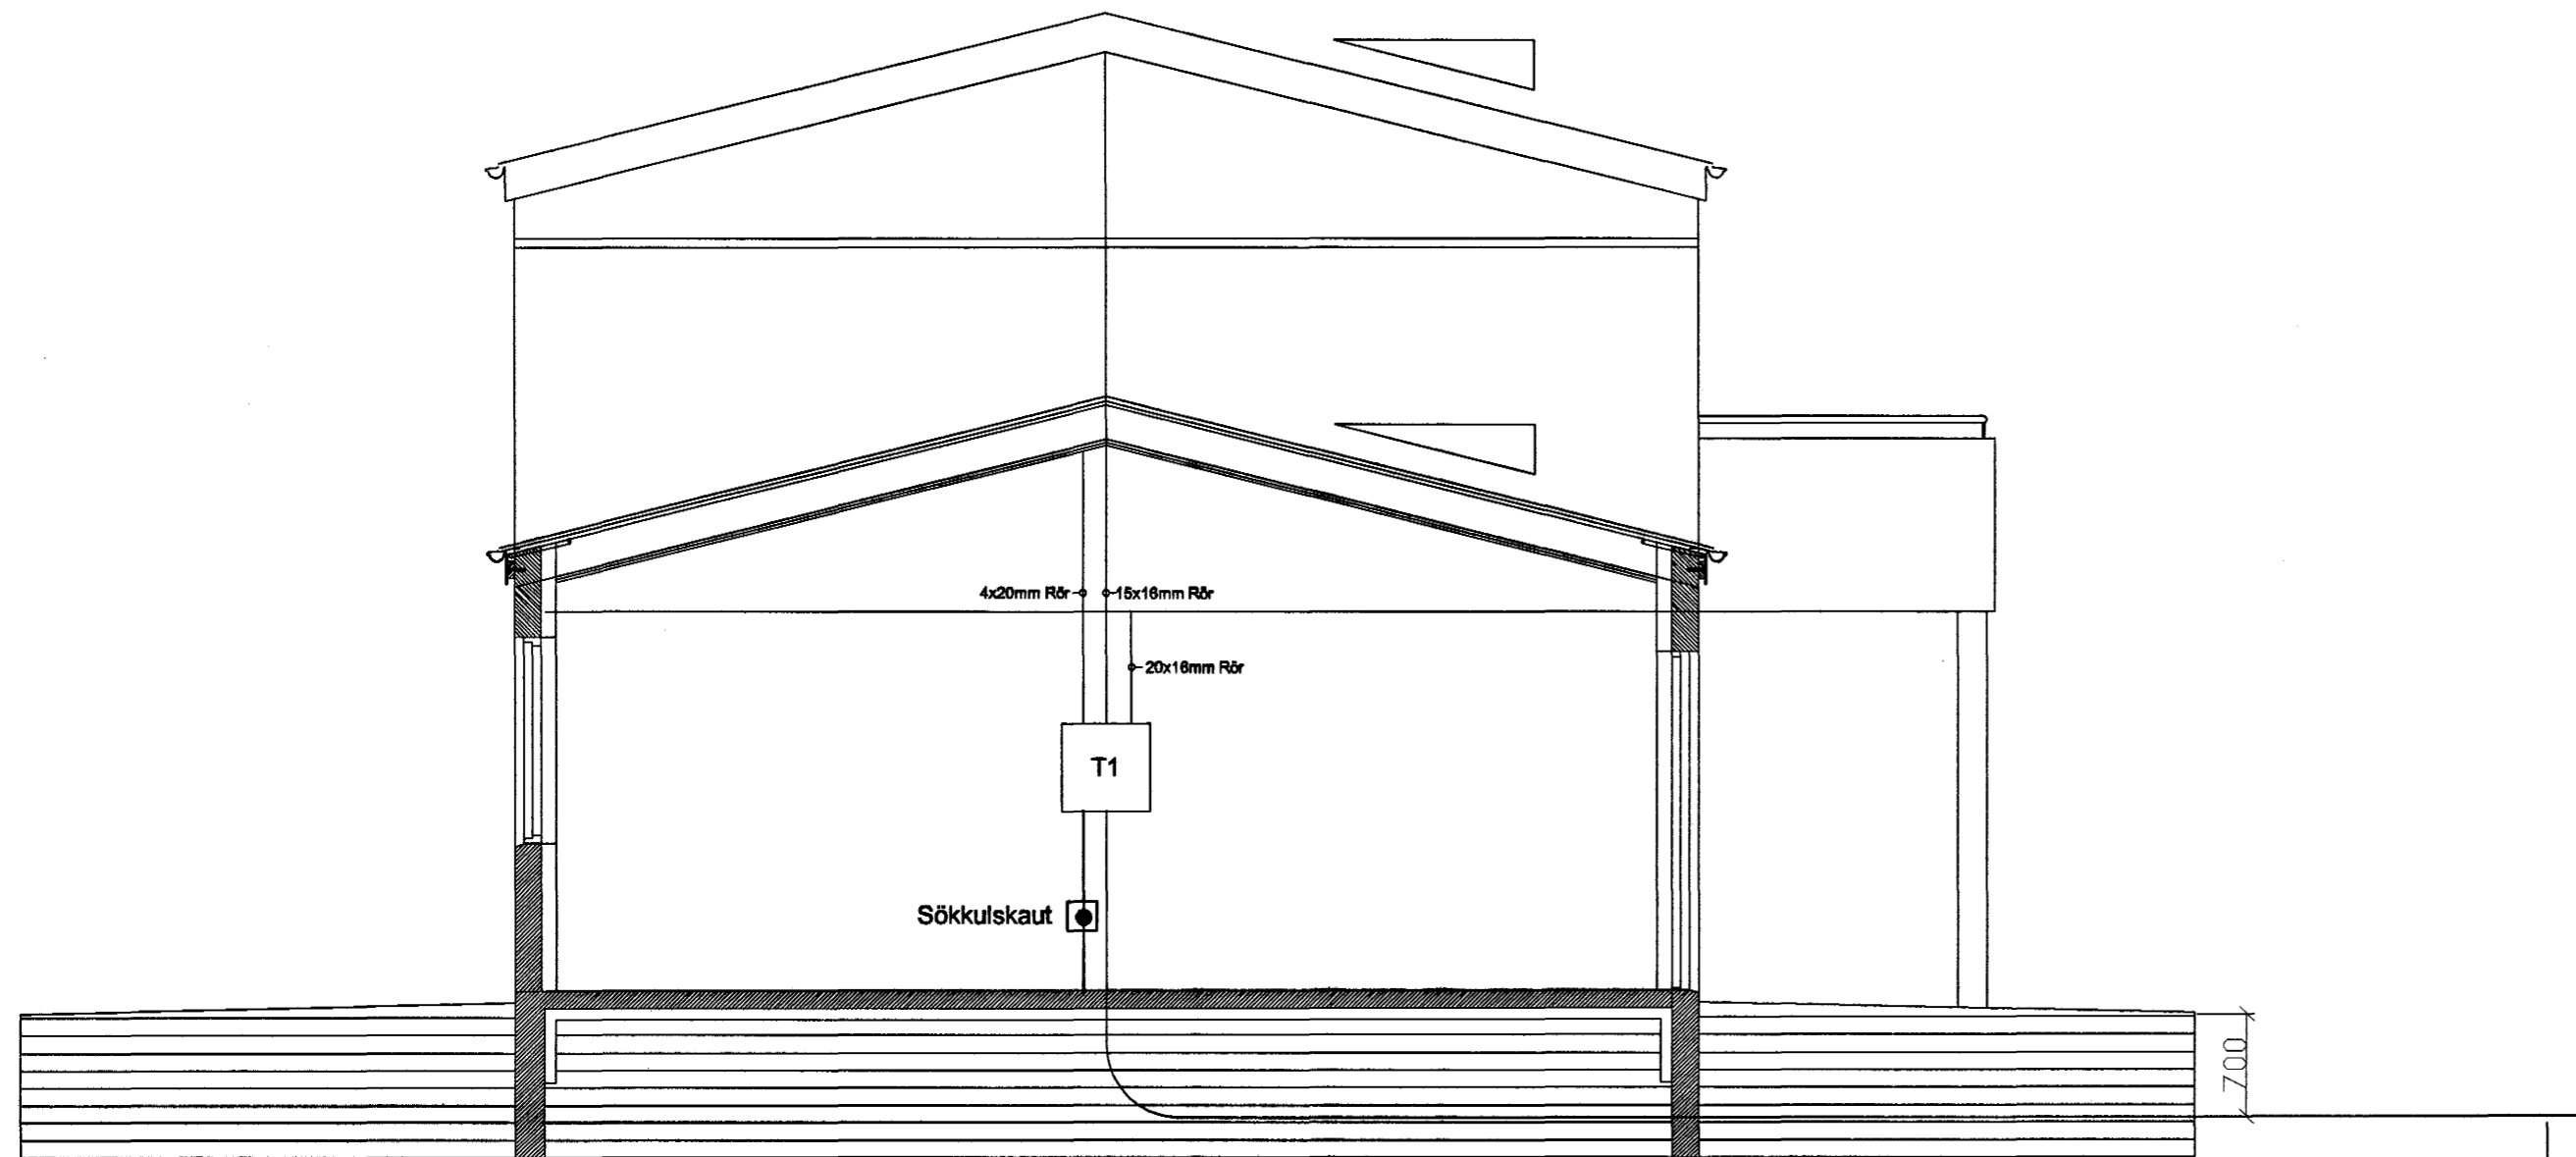

Inntaksrör R.H.	50mm ²
Inntaksrör Síma	50mm ²
Inntaksrör breiðb.	50mm ²
Auka,	32mm ²

AFSTÖÐUMYND. MKV. 1:500

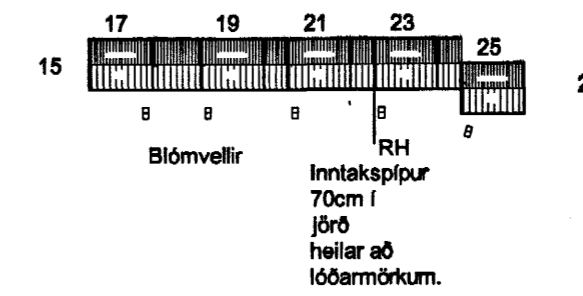

Byggingafulltrúi Hafnarjarðar
 Atgætt þann
 21 JUNI 2004
 Hó

BREYTING	VERKEFNI BLÓMVELLIR 23 HAFNARJÖRÐUR AFSTAÐA OG SNIÐ	DAGS. 14.10.2002
	TEIKNAD: Ragnar Haraldsson Kt. 260670-3449	BLAD 2 AF 7
		MKV. BLADAST/ERD A2