




Rásmýnd lágspennu

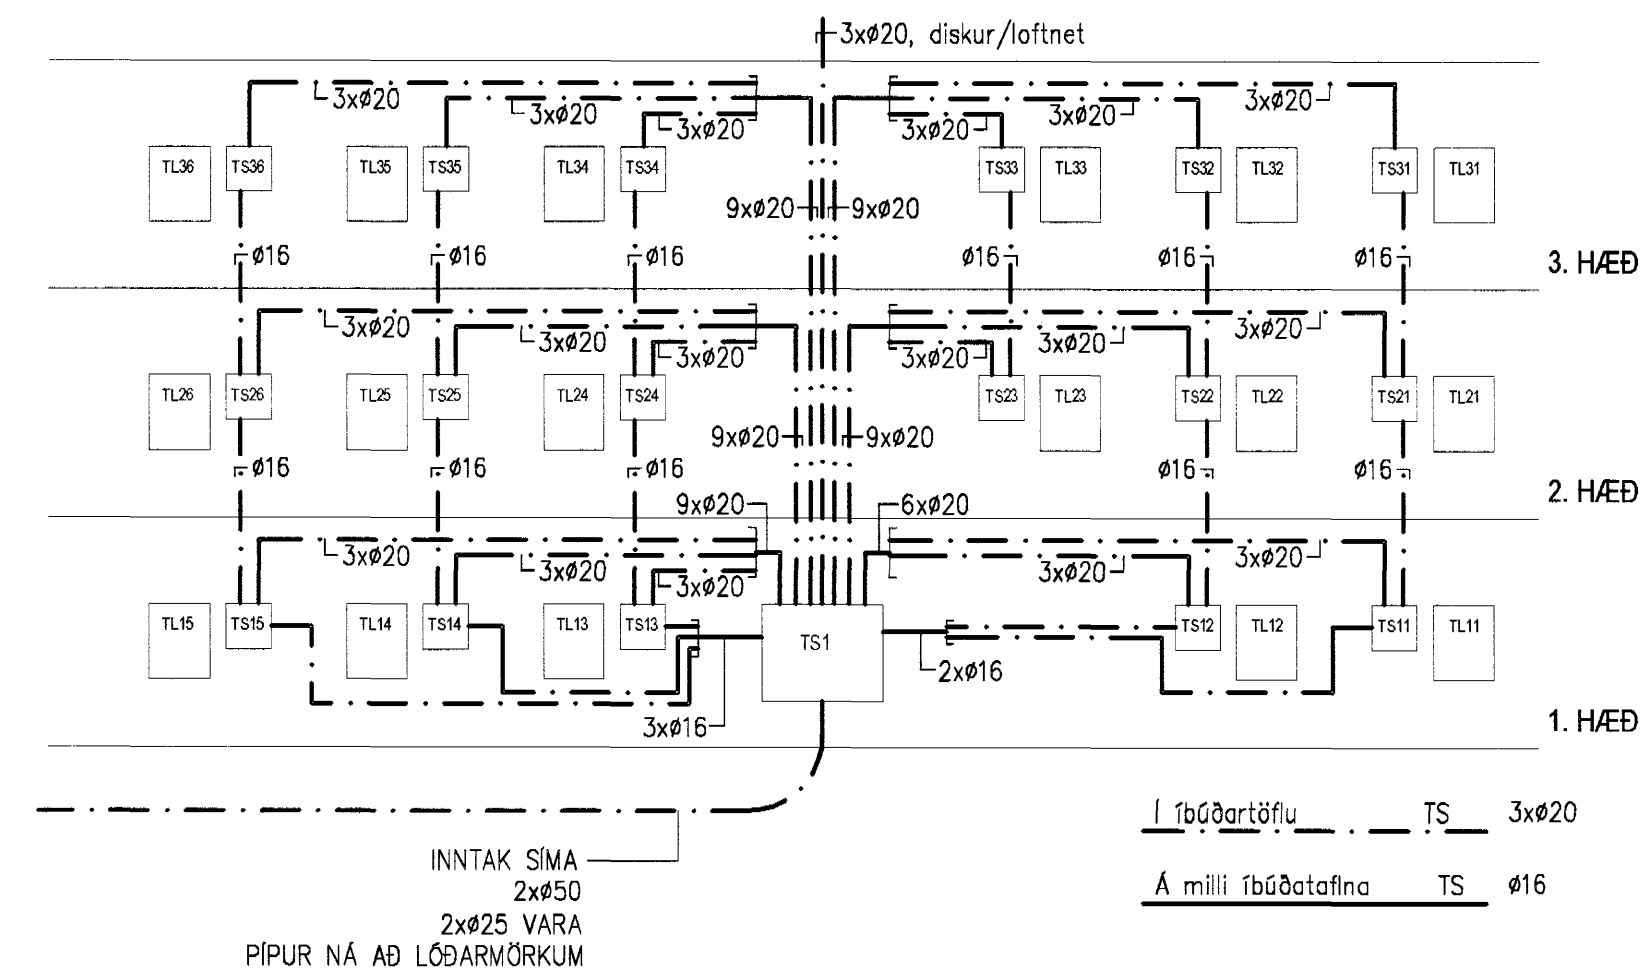


Rásmýnd smáspennu

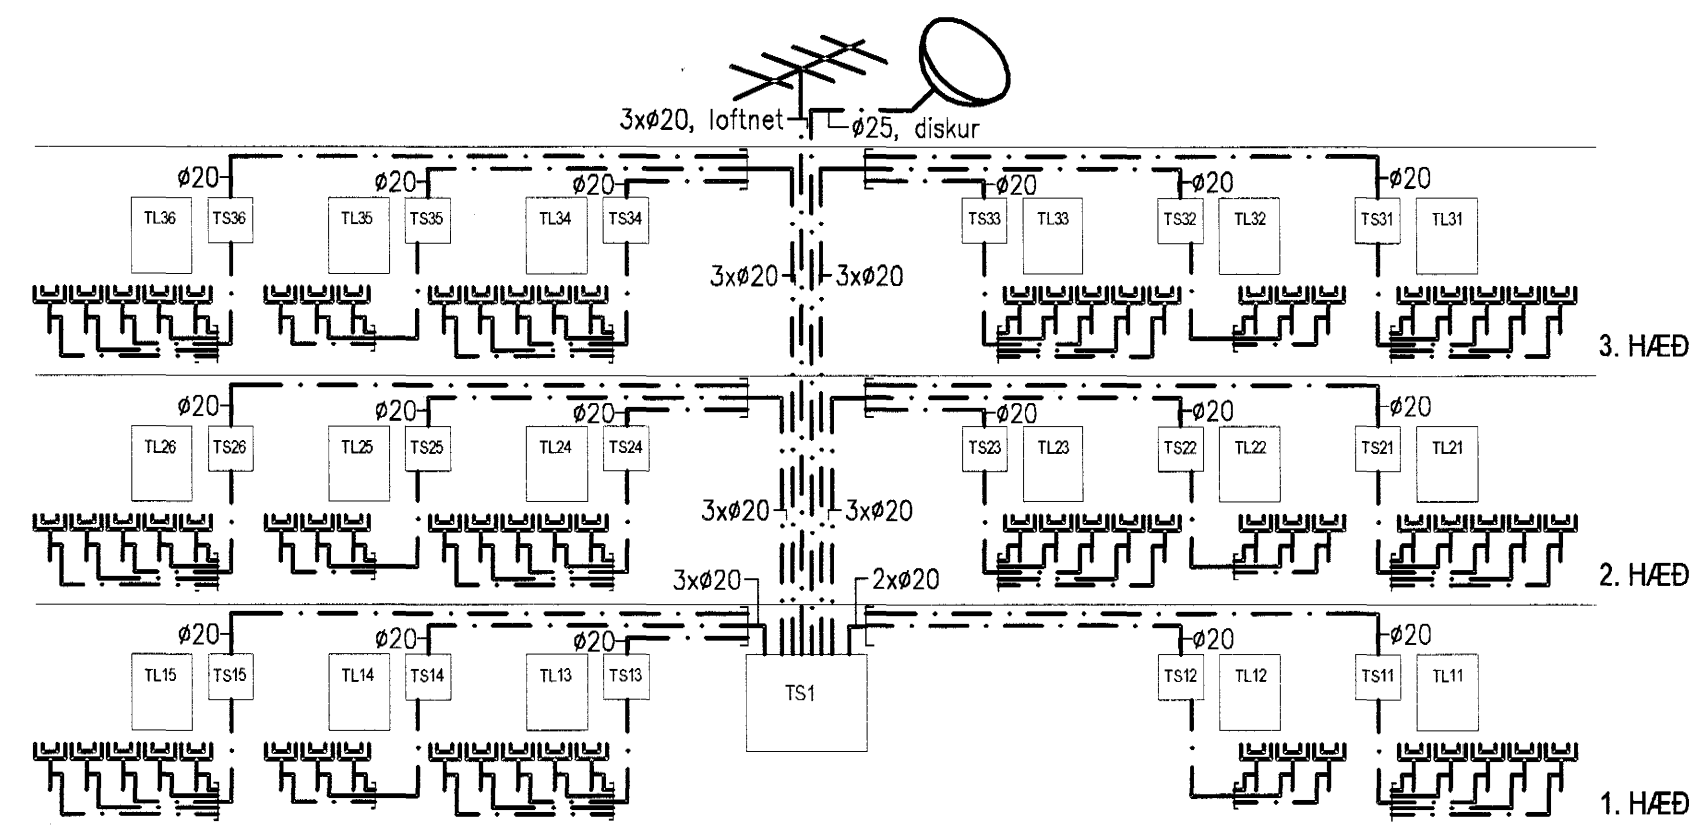

Loftnetskerfi

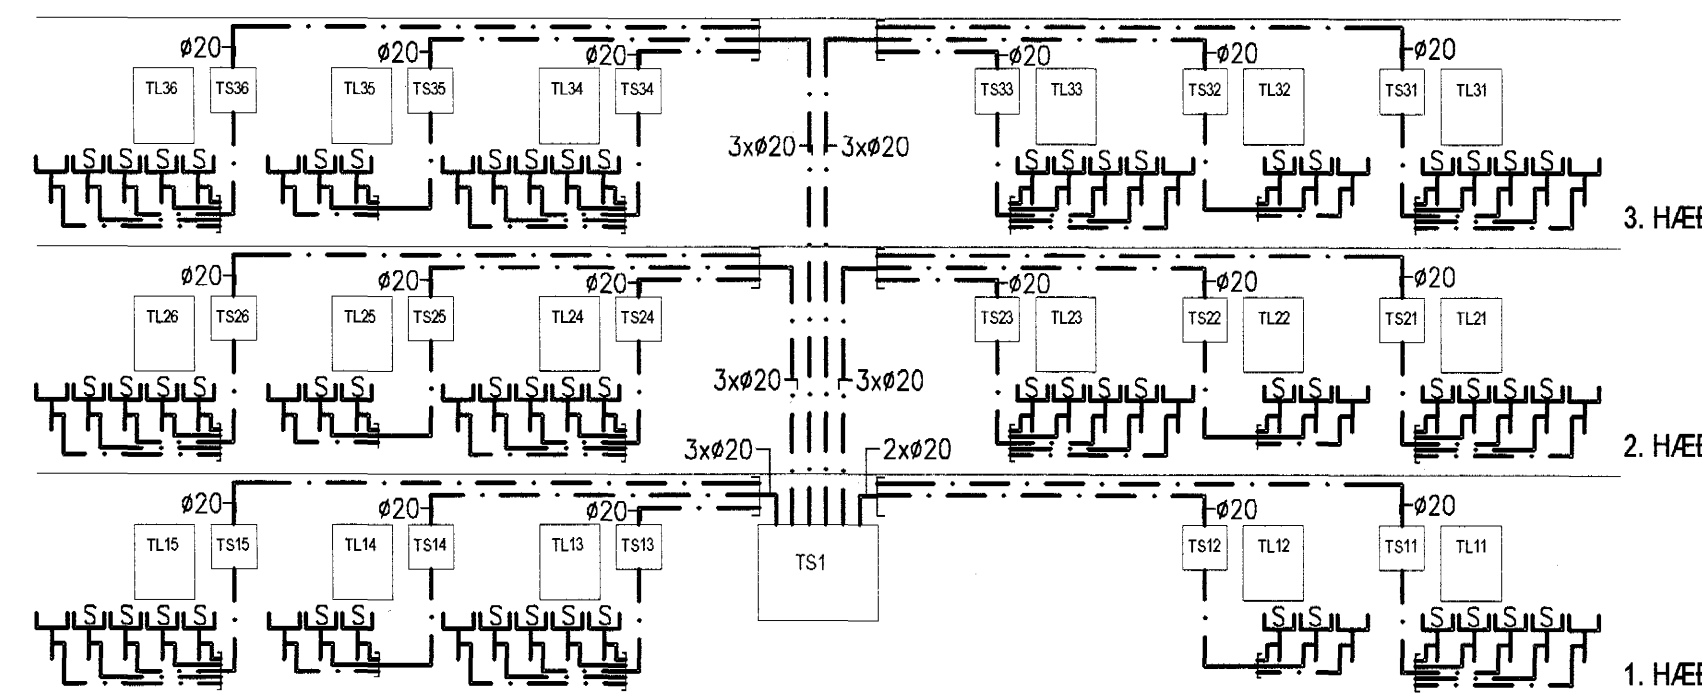

Símakerfi

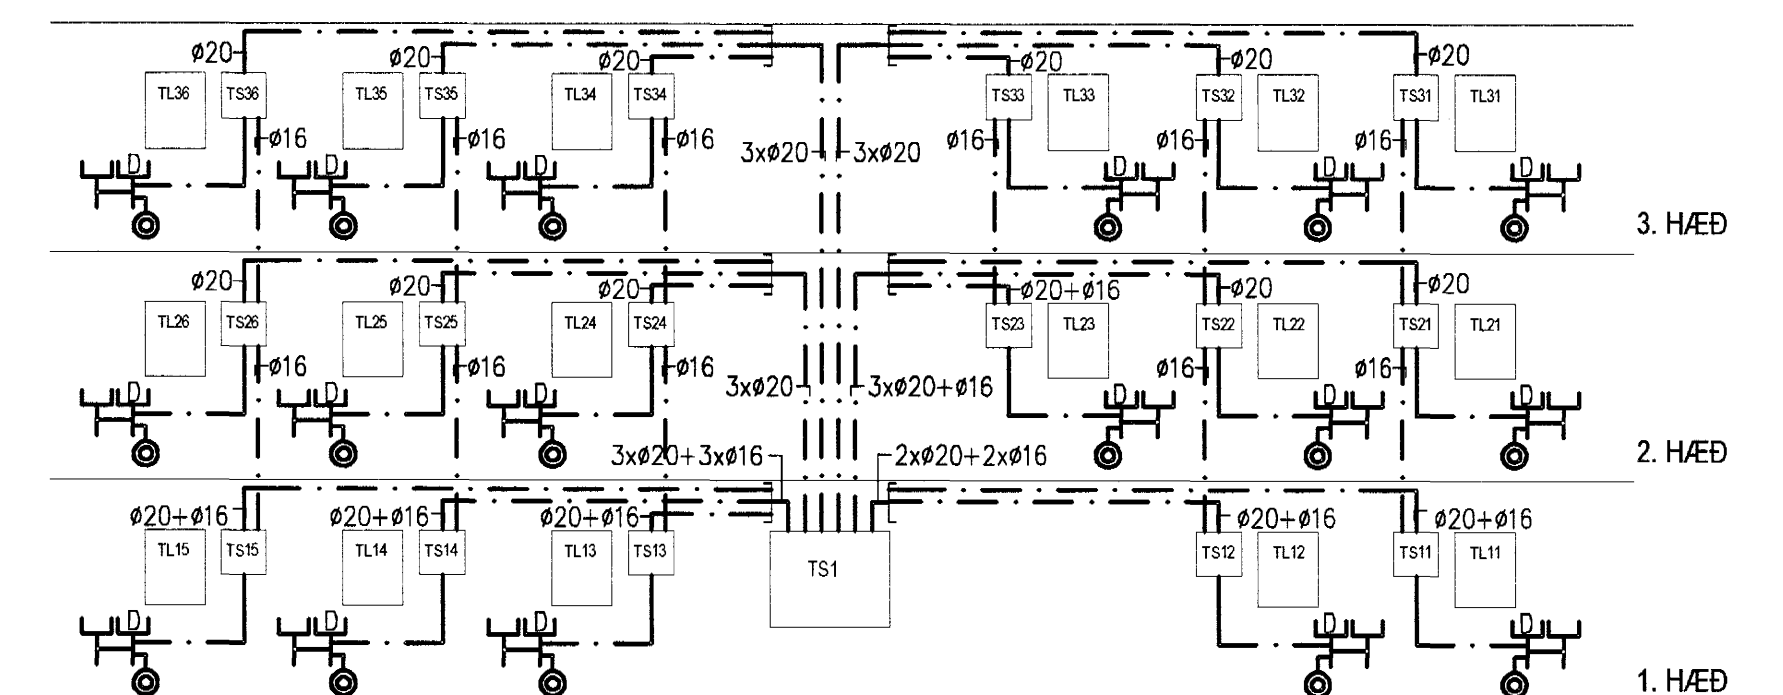

Dyrasímakerfi

Undirritun samráðingarráðgjafar:

A 2004-08-30 VERKTEIKNING		-	-
Br.	Dags.	Breyting	Br. Sp.
DREKAVELLIR 22, HAFNARFIRÐI			
Rafagnateikning			
Rásmýndir			
<b>VST</b> Verkfræðistofa Sigurðar Thoroddsen hf.			
Armúla 4, 108 Reykjavík, tel. 611276-0289			
Sími: 699 5200, fax: 569 5010, netfang: www.vst.is			
Hönnuð	SJU	Teknið	HRS
Yferfarir			<i>[Signature]</i>
Sambýkt	Sigurður Jón Jónsson		Kt. 061061-2669
Fr. VST hf.	Kt. 061061-2669		
Talvísir:	K:\2004.14\39\tekn\raf\6.00.00.dwg		
Miv.		Blásetur:	A1
Dags:	AGÚST 2004	Nr.:	2004-1439 6.00.01 A