




SNID
MKV. 1:50

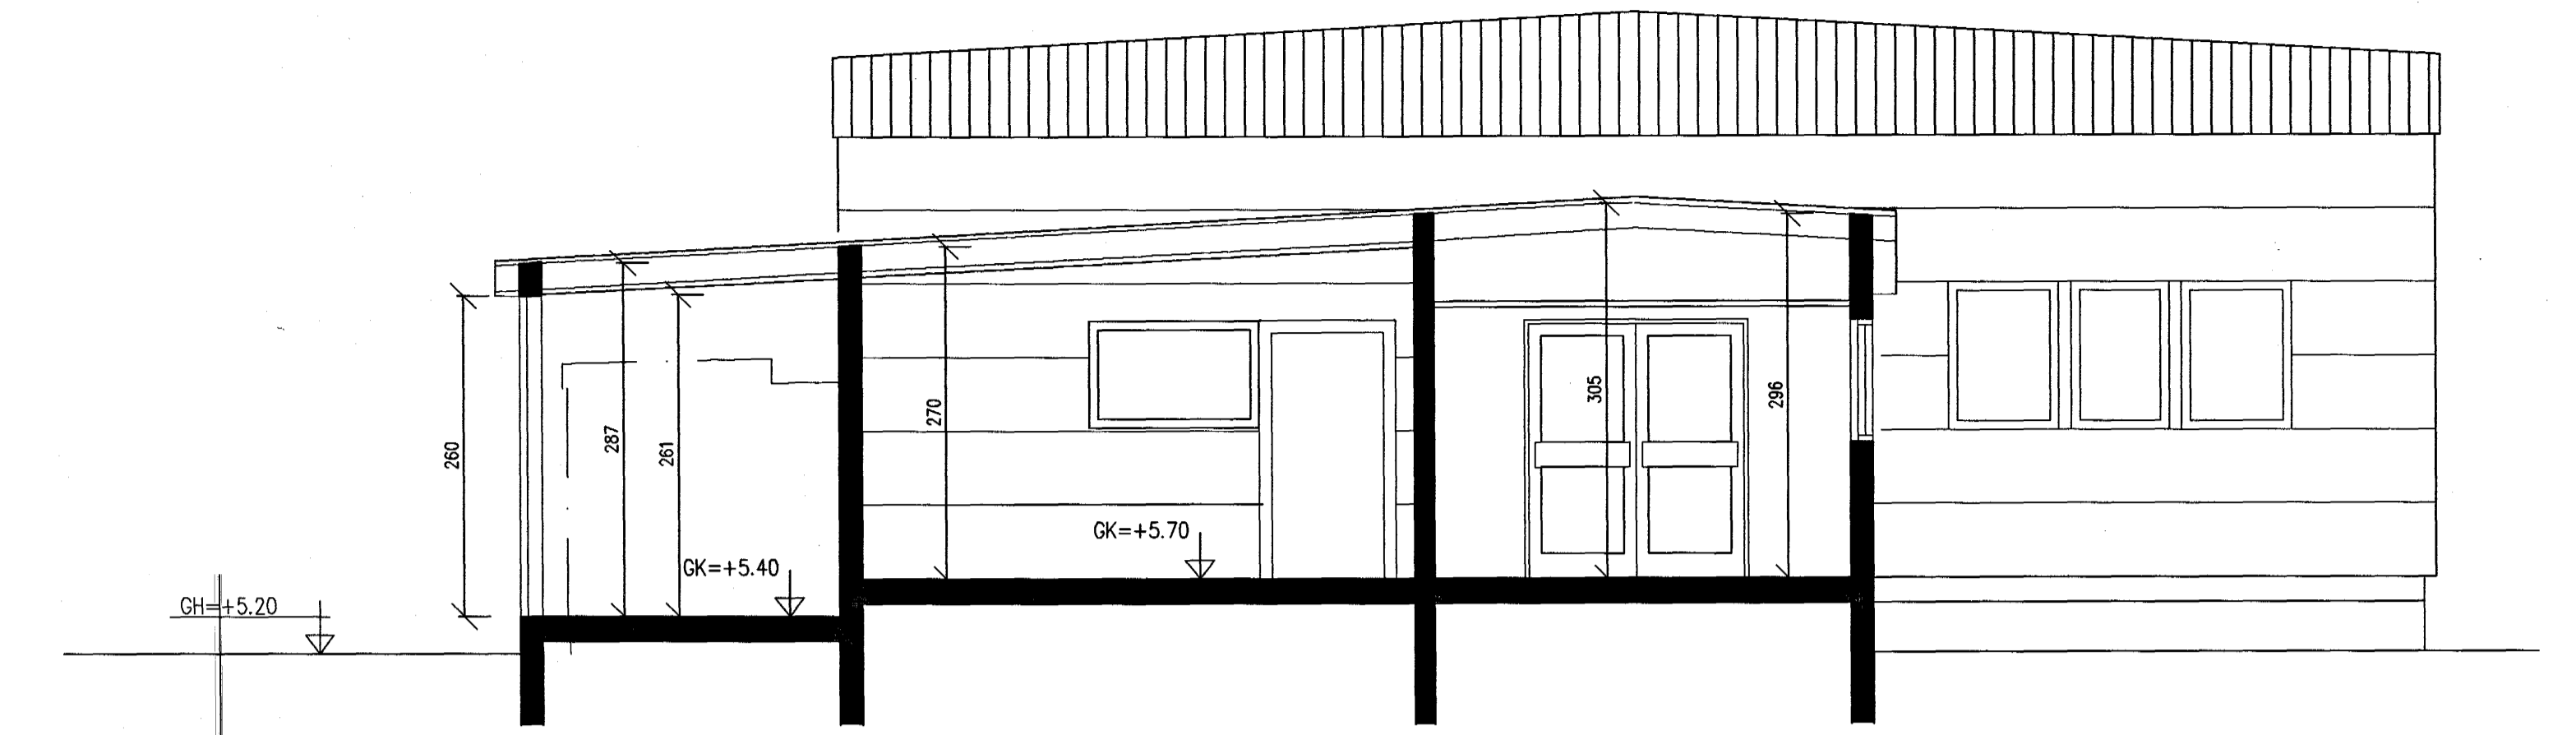


SNID
MKV. 1:50

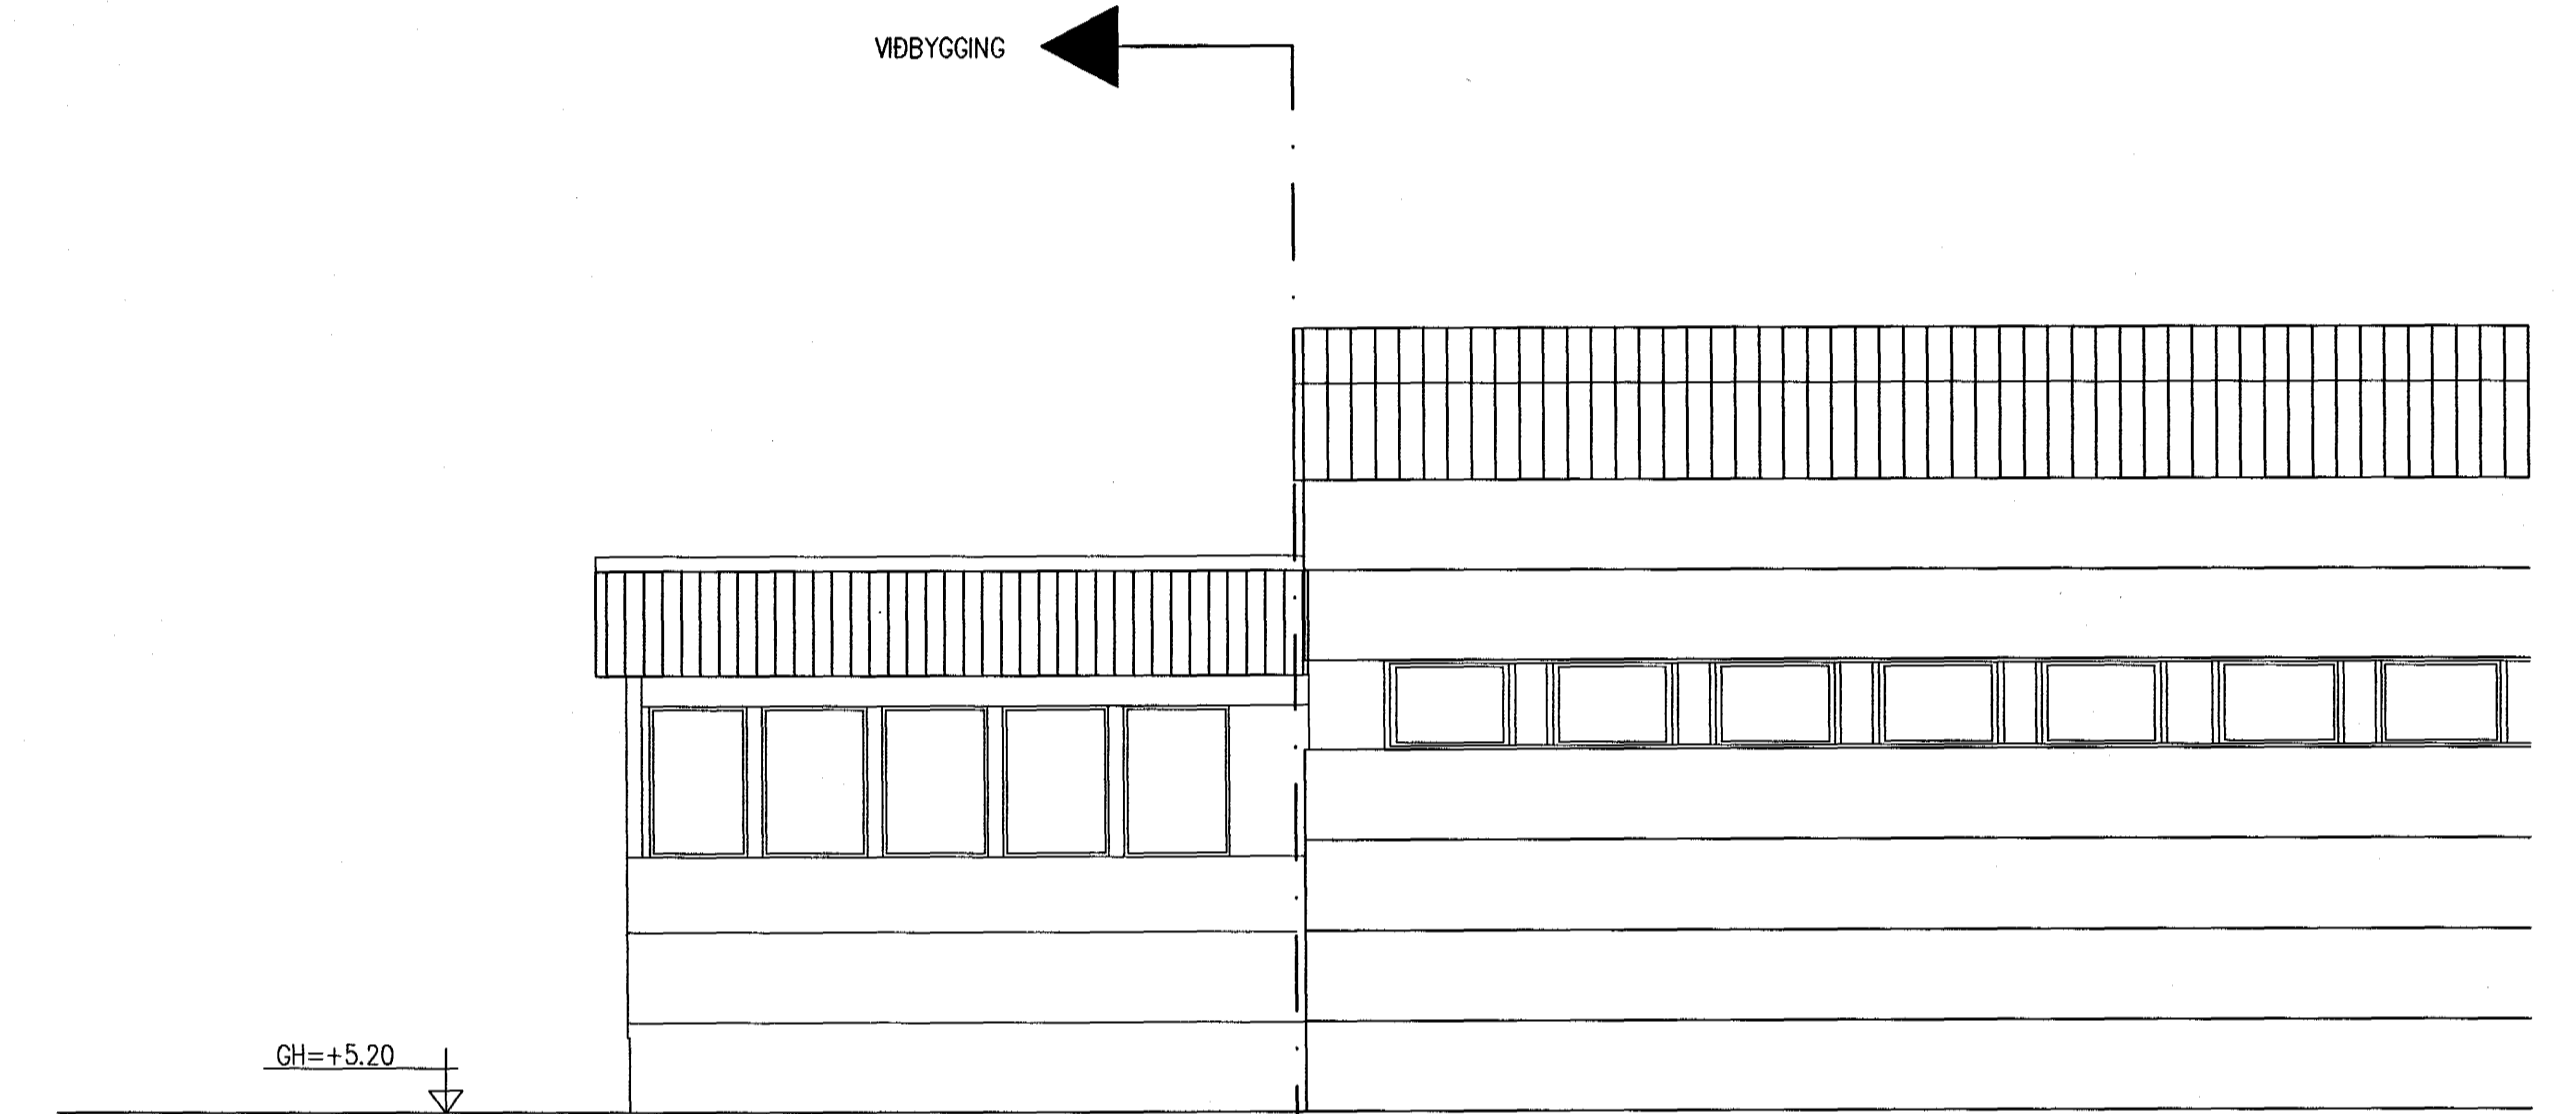

ÚTLIT
MKV. 1:50

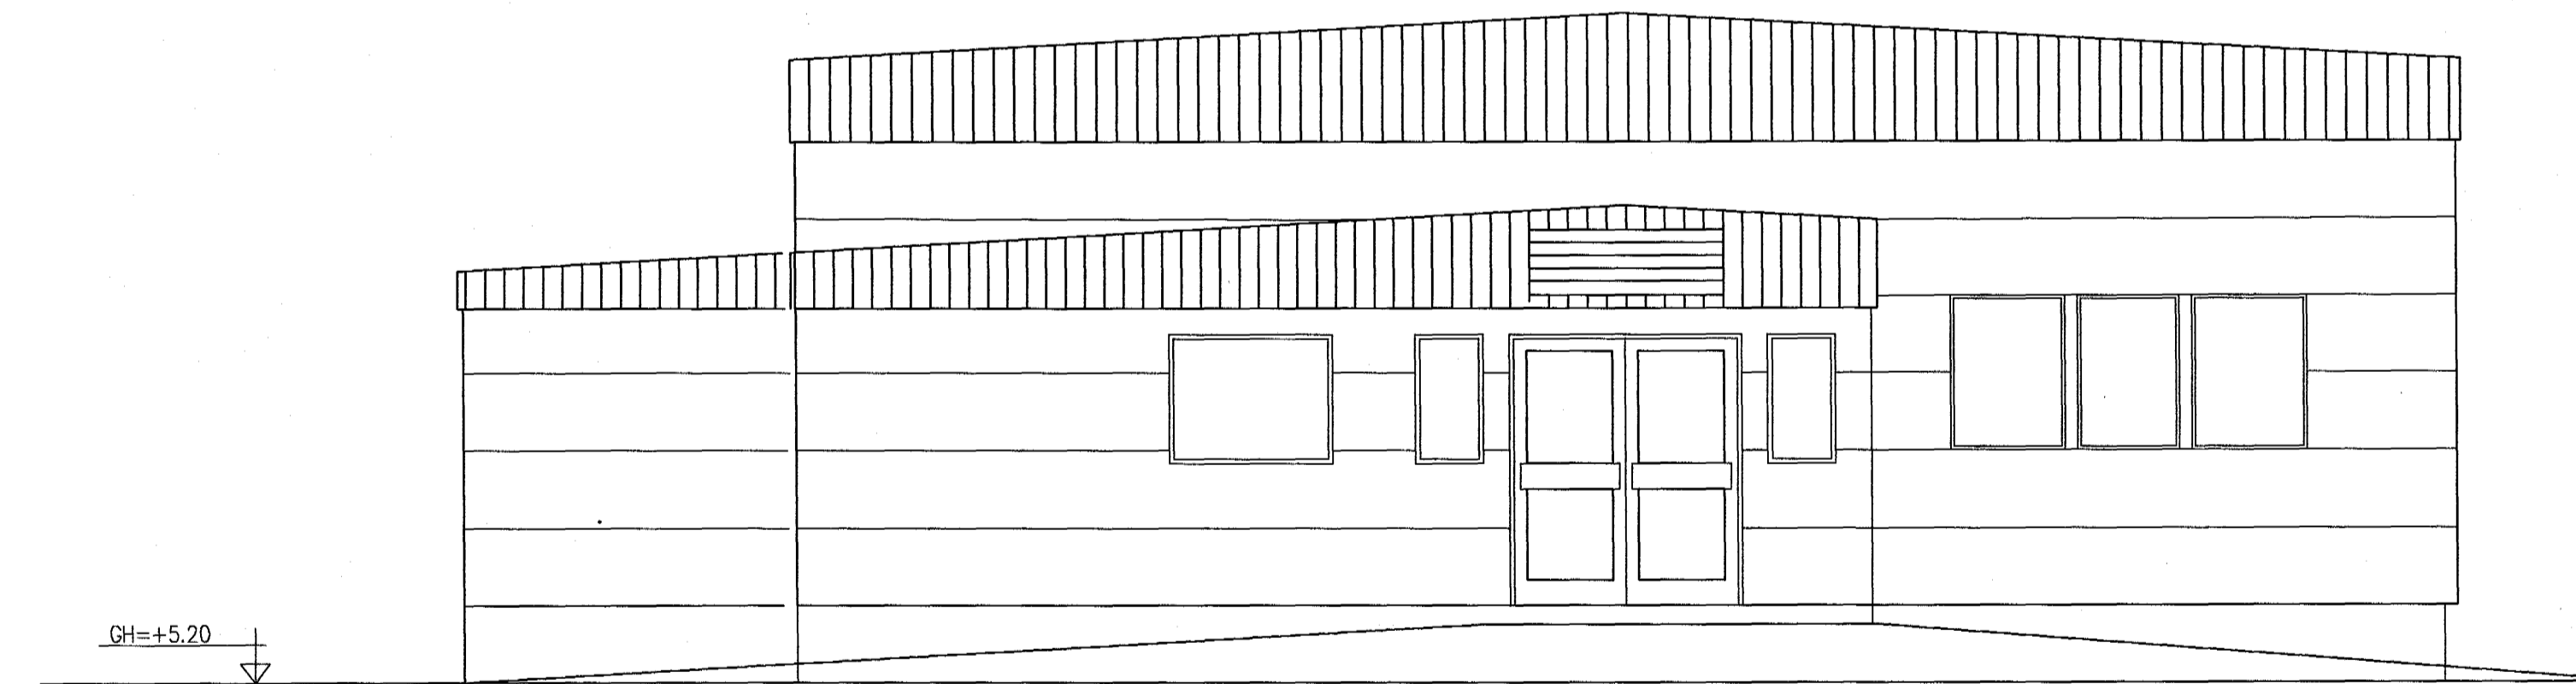


ÚTLIT
MKV. 1:50

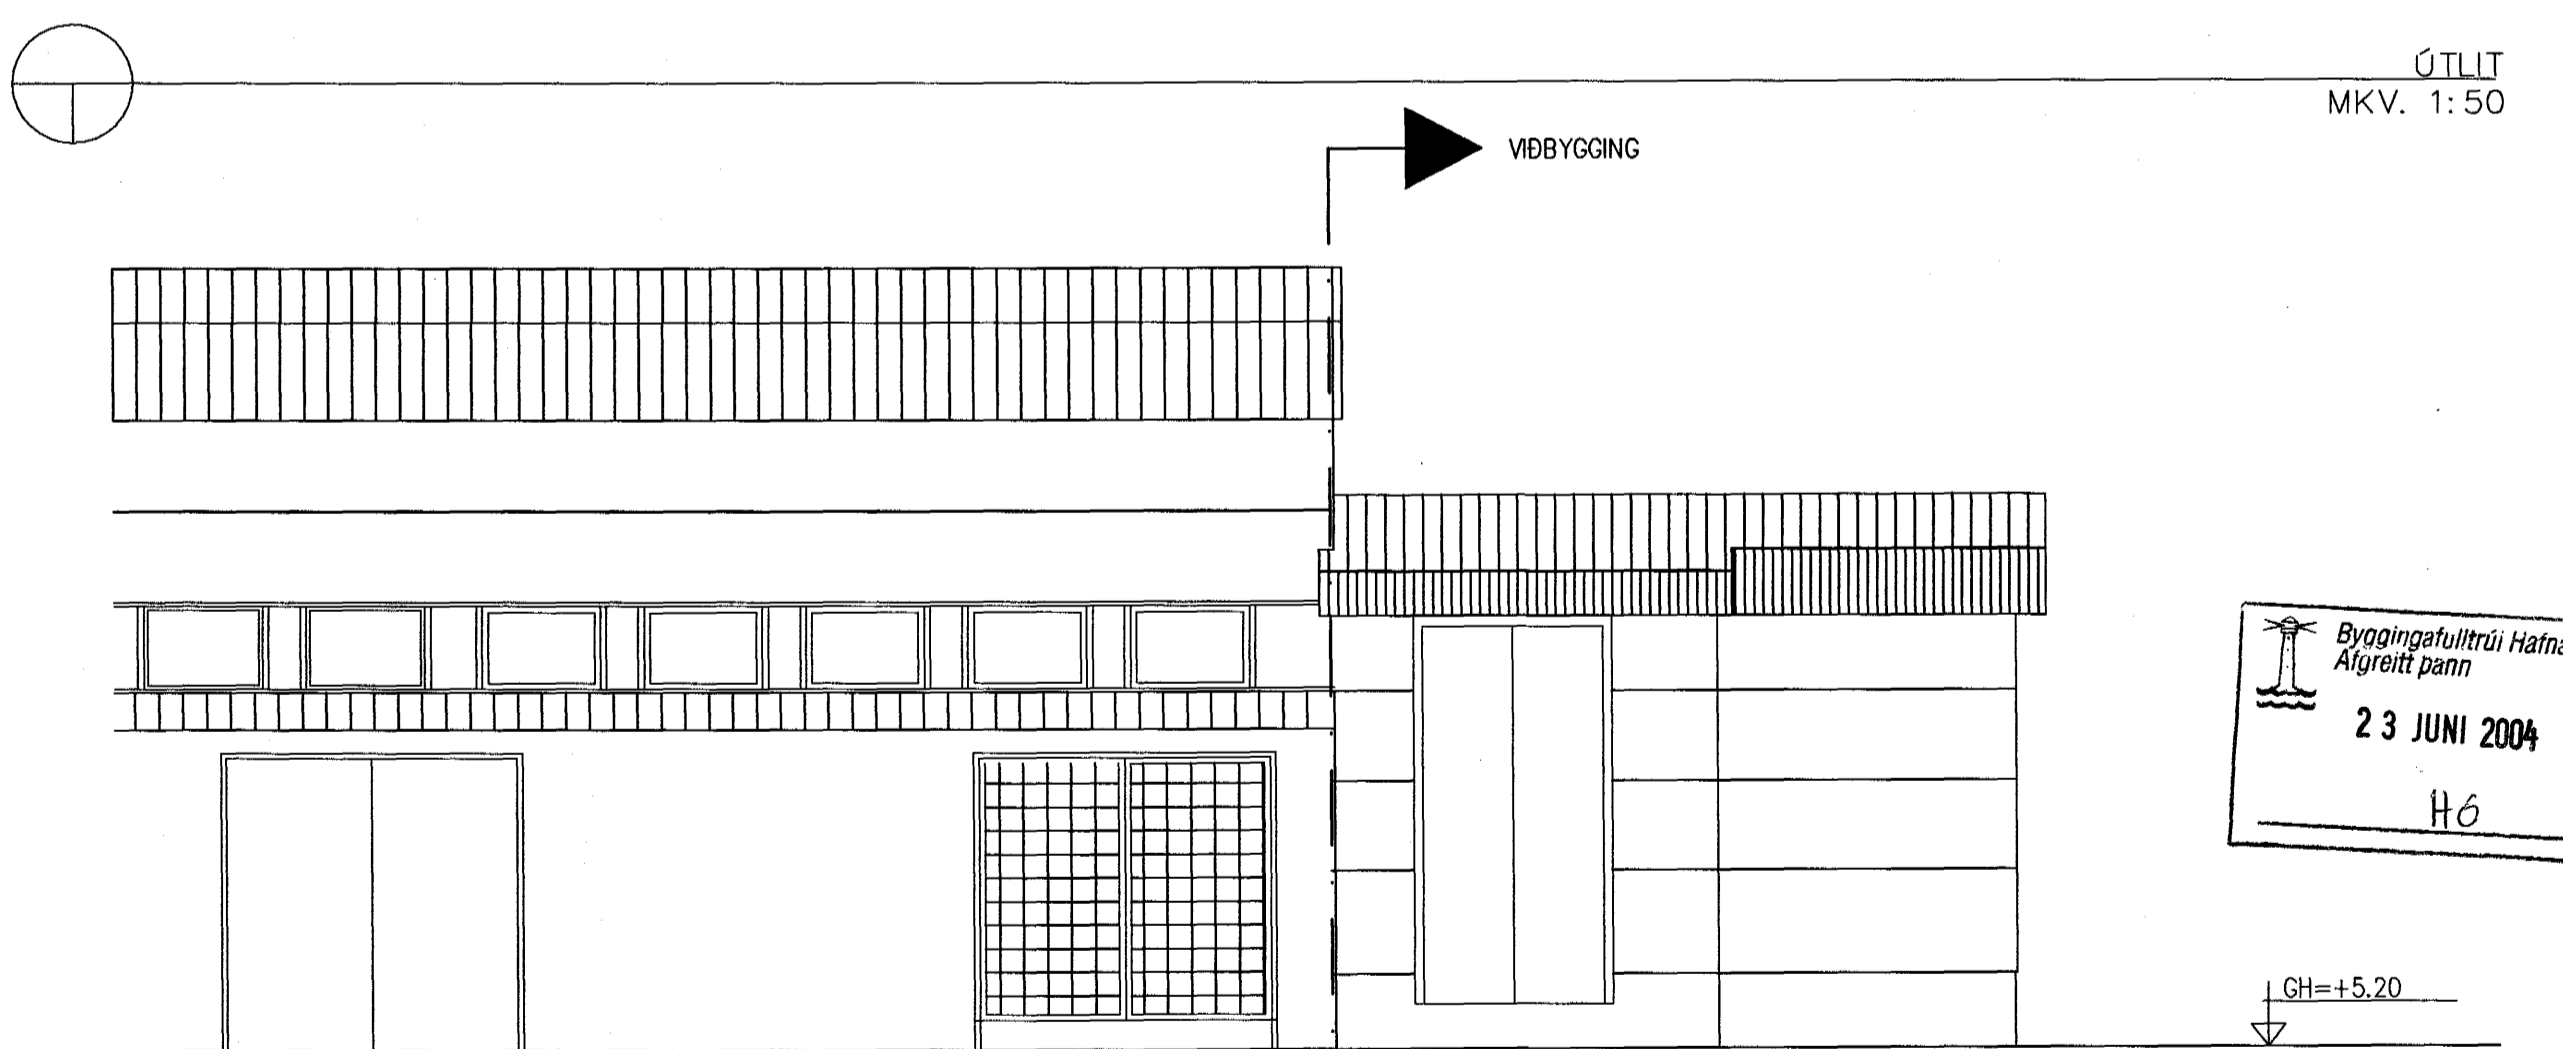

ÚTLIT
MKV. 1:50

Skýringar:
Explanations:

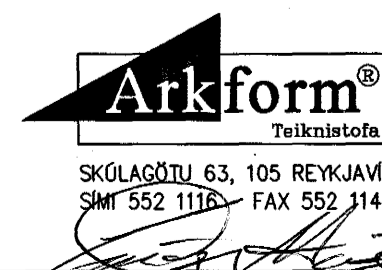

Breyt. Rev.	Breyting Revision	Daga Date	Gert of Made by	Sambýkt Approved
A	HÆÐ Á HURÐ AD LOFTR. OG ÞAKKANTUR	26.02.2001	GM	GM

Tilv. teikningar nr. ISAL Ref. drawing no. of ISAL

Samsetn. teikningar nr. ISAL Assembly drawing no. of ISAL

Fjöldi stúkkja Number of pieces	Hlutur Object	Atriði Item	Efni Material	sg. stk Weight (kg)	total: í heild Dýngd	Athugasemdir Remarks
IV III II I	RANNSKÓKNASTOFA					Mælikvarði Scale 1:50
	VIÐBYGGING MATSHLUTI 39					Stærð framtíðin. Format of orig. A1
	ÚTLIT OG SNID					CCNo.-Eq.type-Eq.no. 7010 BA 1230
	ARKFORM-TEIKNISTOFA					20-02
Teiknað Drawn	17.10.2000	Yfirfarið Checked	GM	17.10.2000	Sambýkt Approved	17.10.2000
ISAL	ICELANDIC ALUMINIUM CO. LTD.					165.346
Teiknað Drawn		Yfirfarið Checked			Sambýkt Approved	

This drawing is the property of the ICELANDIC ALUMINIUM CO. LTD. and handed out for personal use only. It may neither be copied nor made available to others without permission of the ICELANDIC ALUMINIUM CO. LTD. The receiver is liable for any misuse.

Byggingarfulltrúi Hálfarjarðar
Afgreitt þann
23 JUNI 2004
HÓ