




deili 1-05

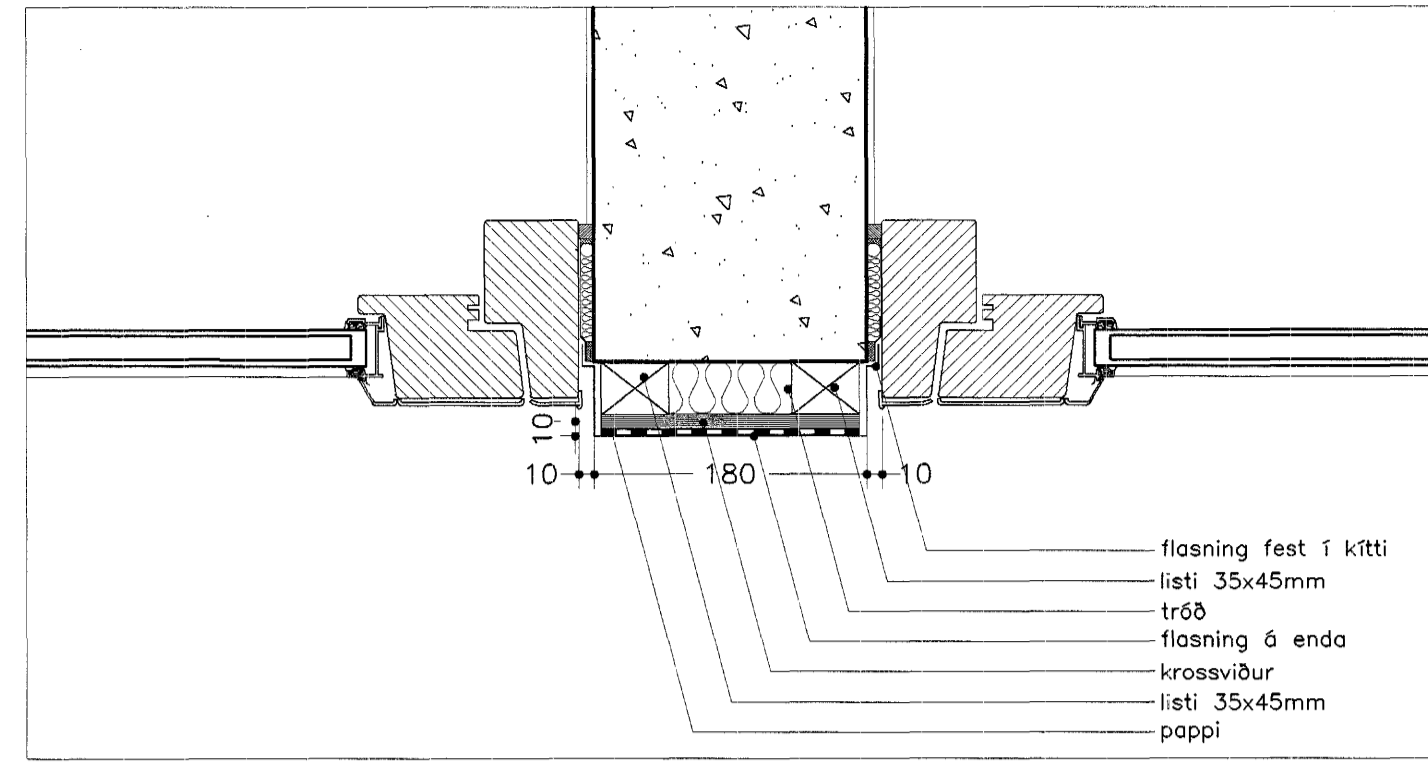


deili 2-05

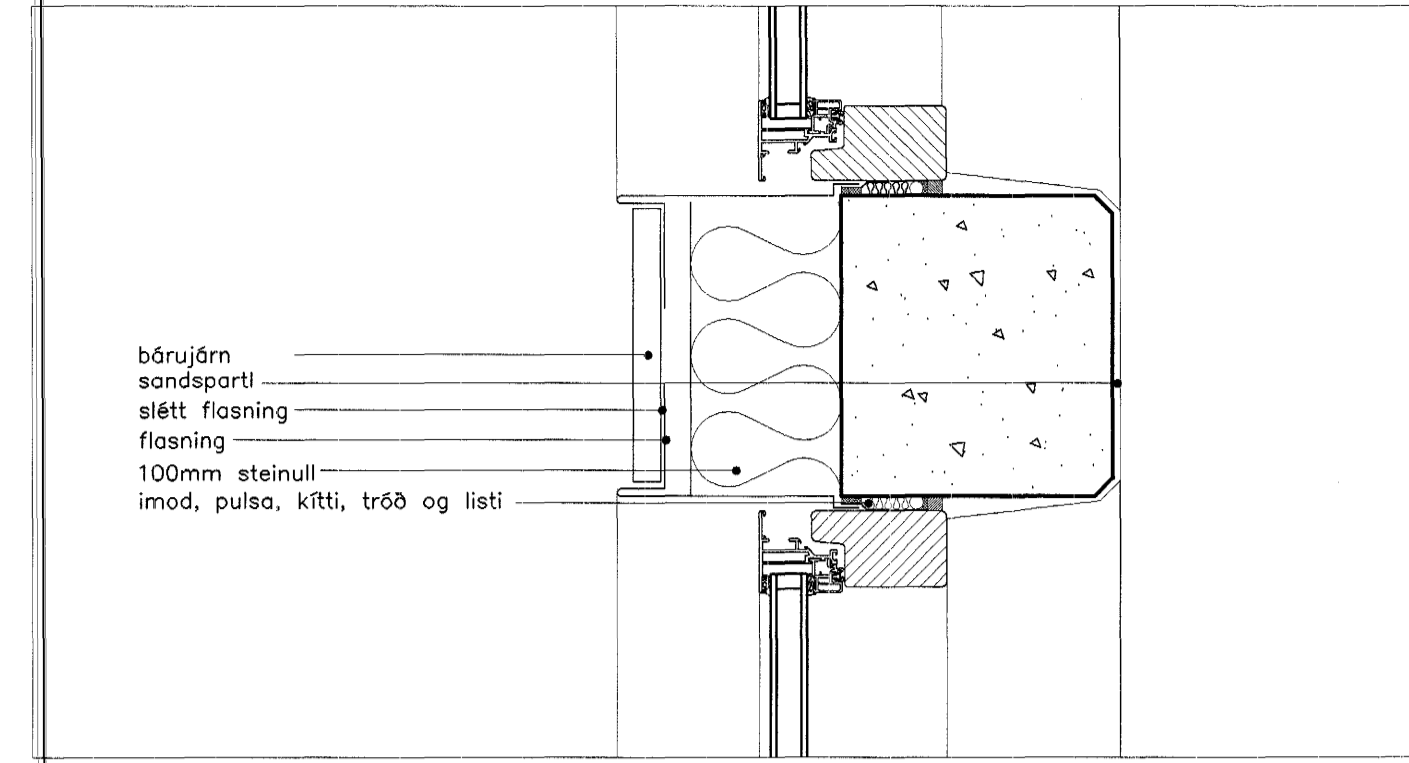


deili 3-05/07

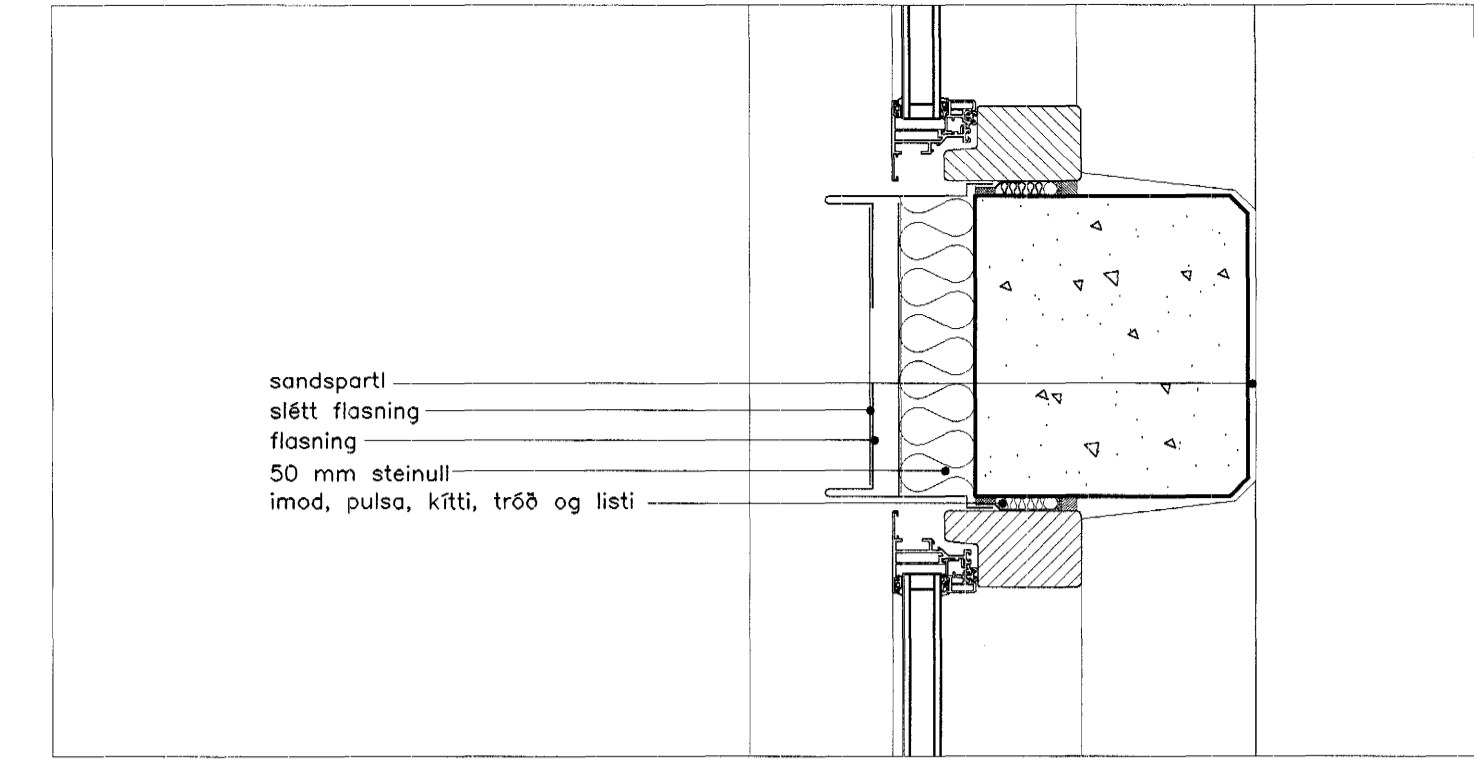


deili 13-07

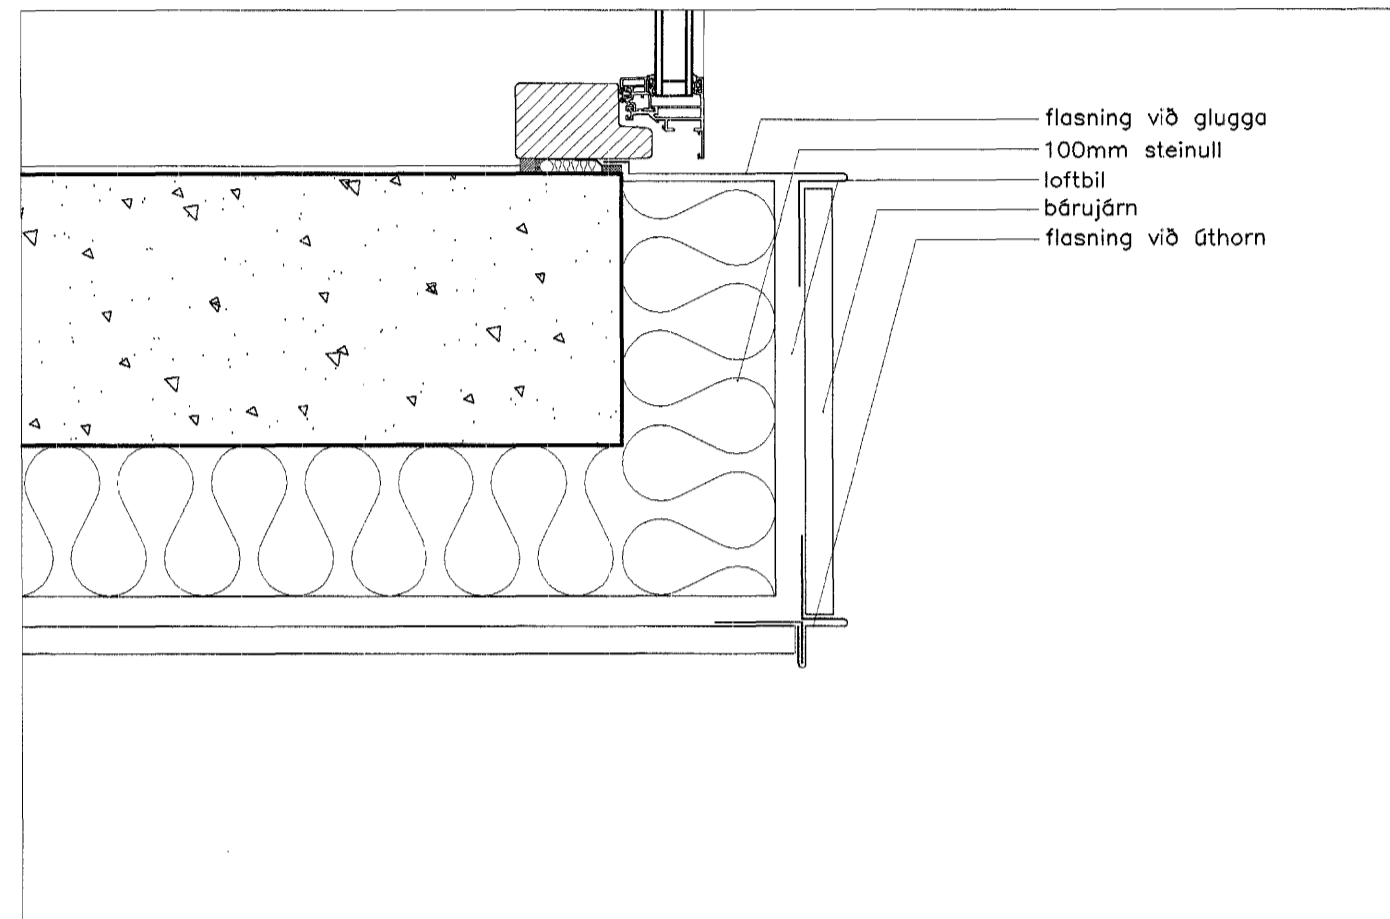


deili 4-05

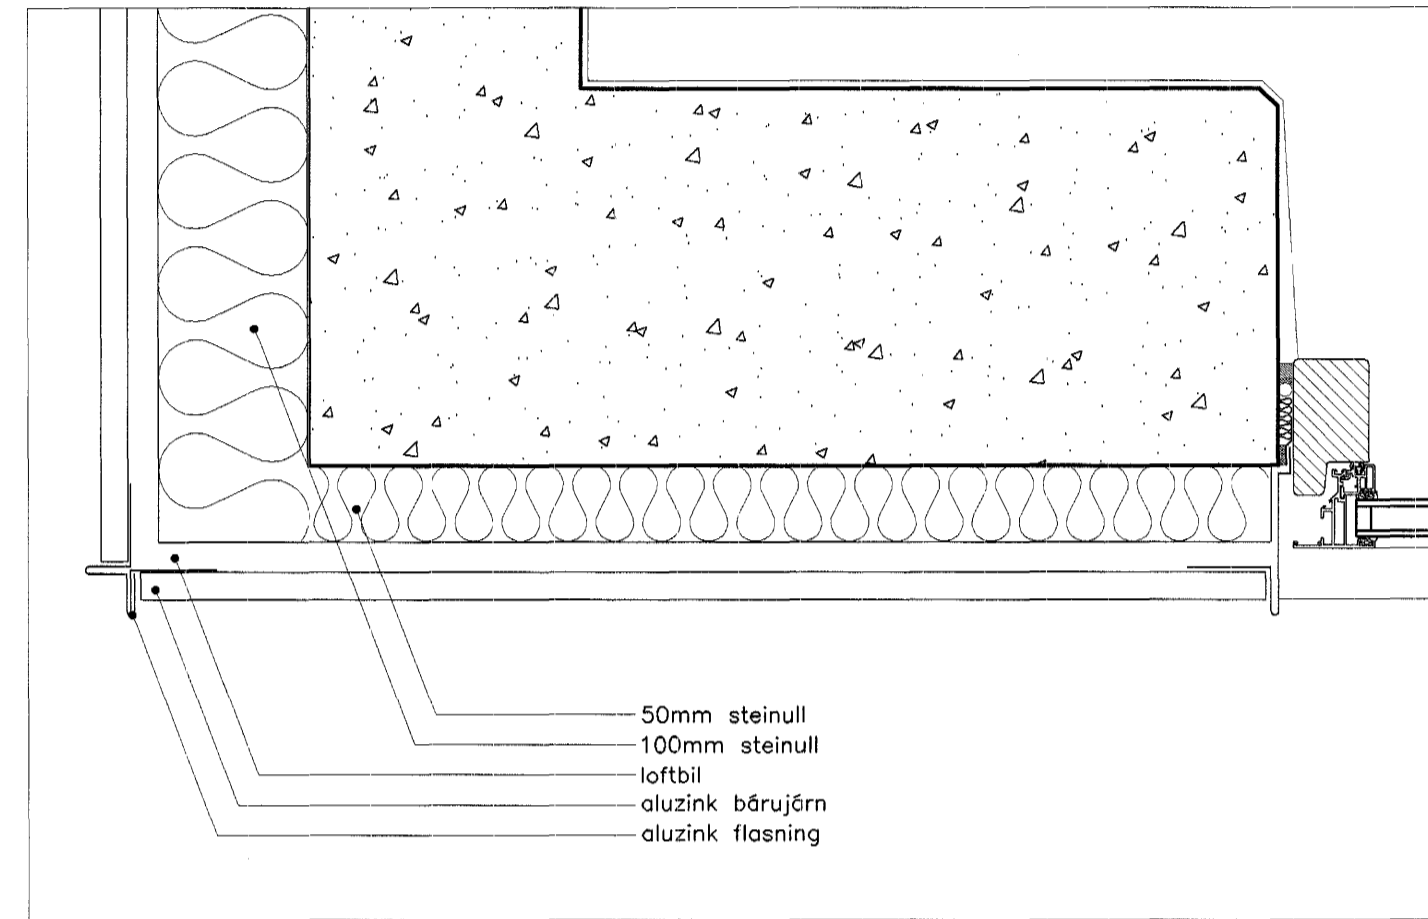


deili 5-05

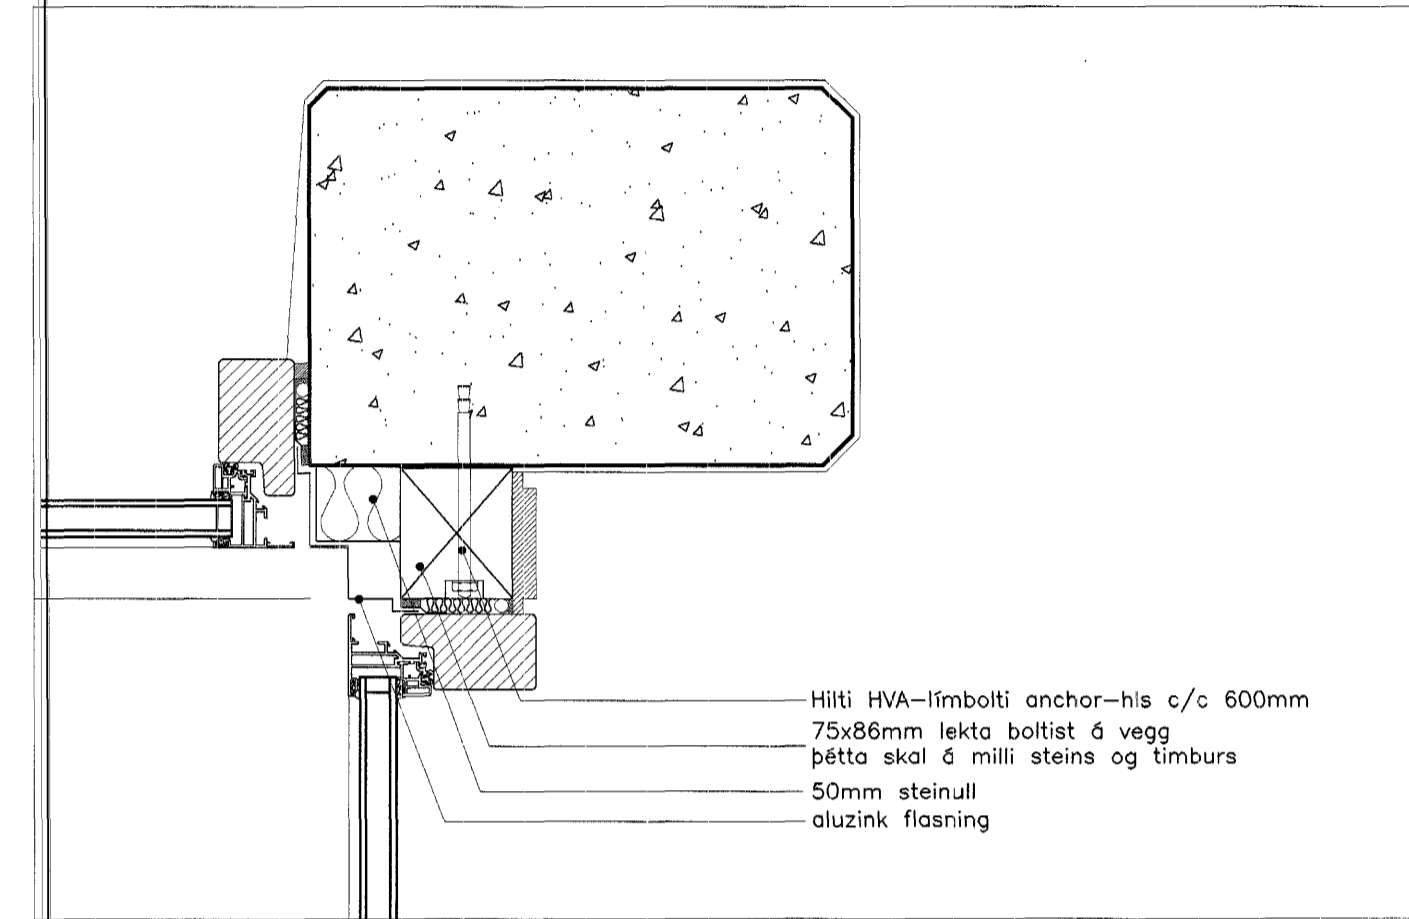


deili 6-06

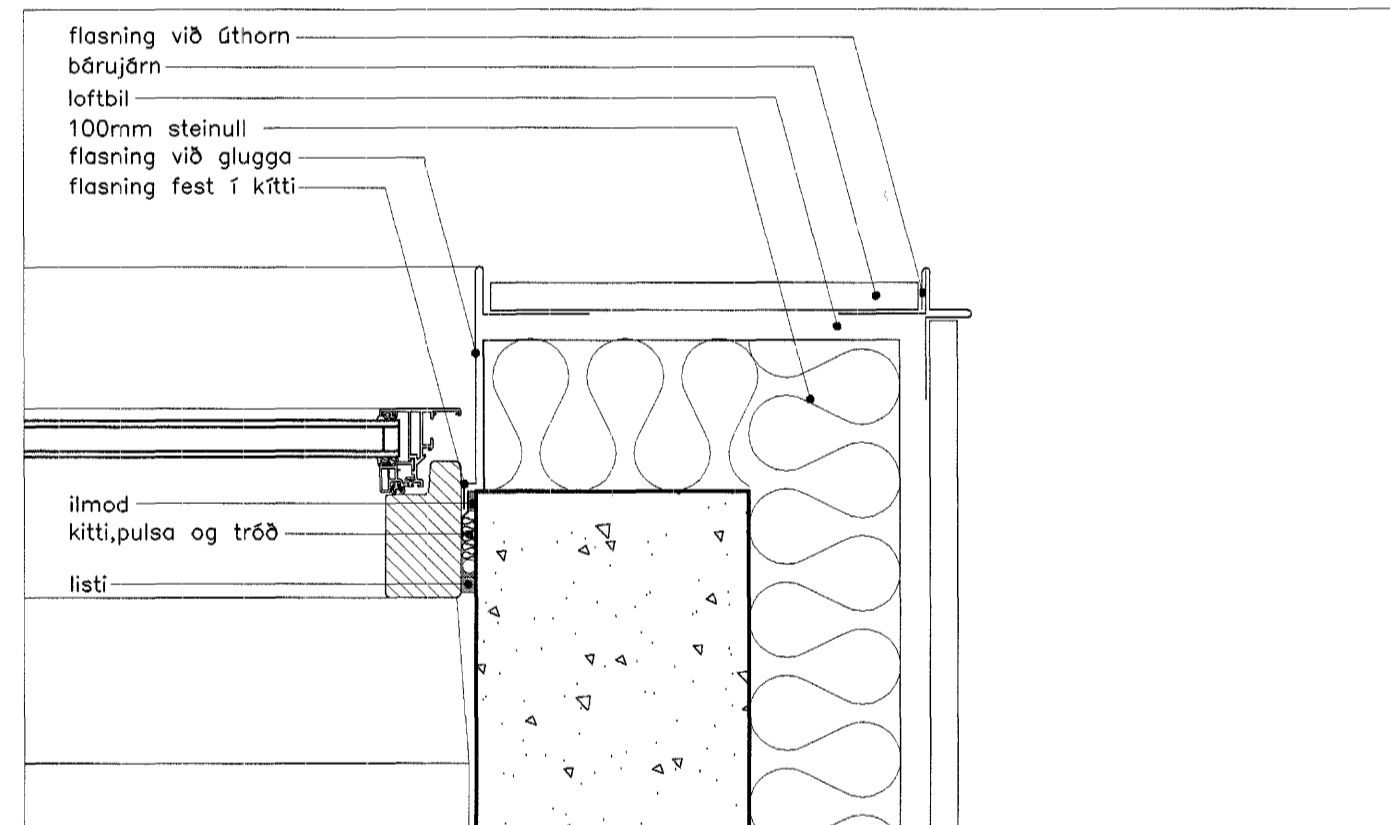


deili 7-07

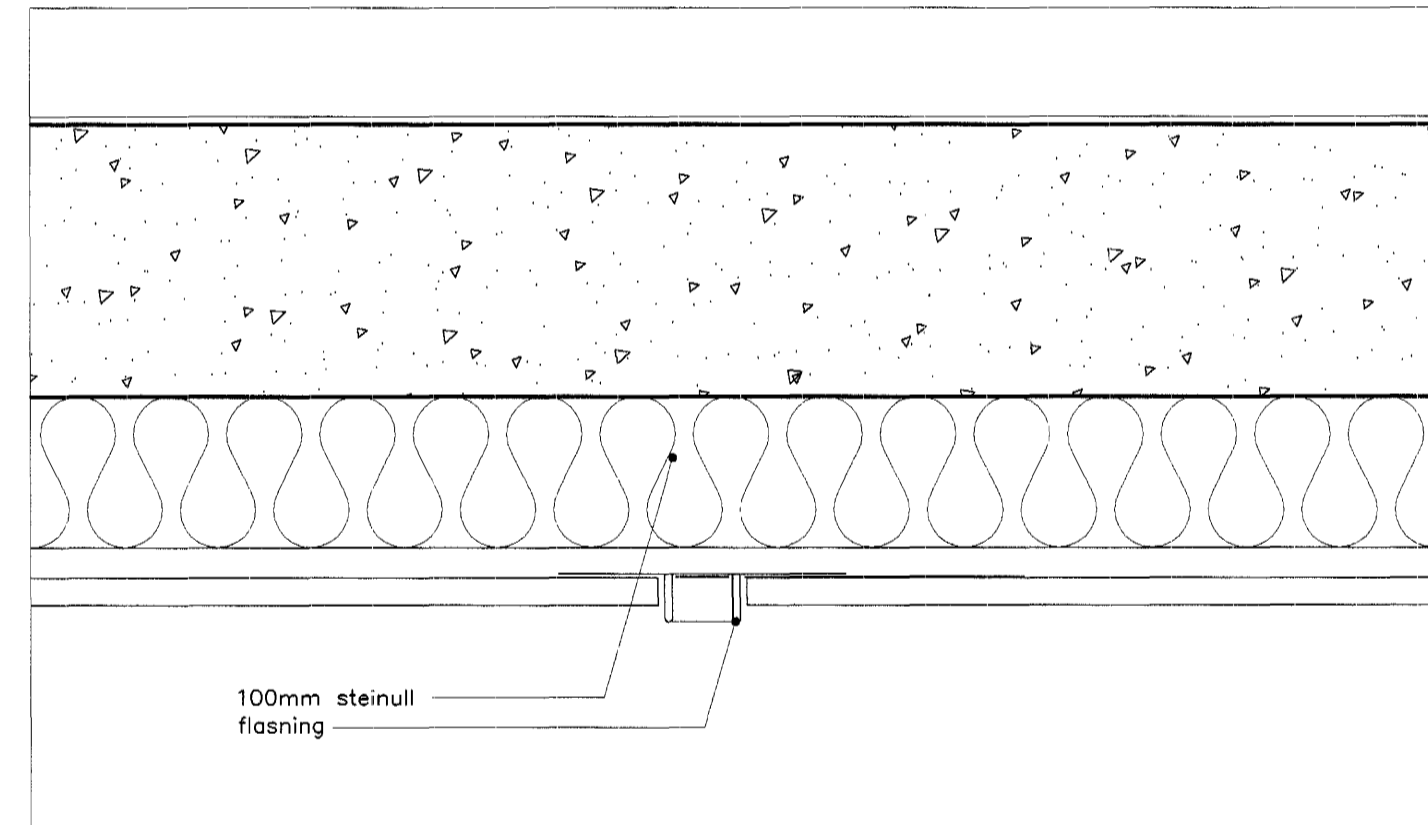


deili 8-05/07

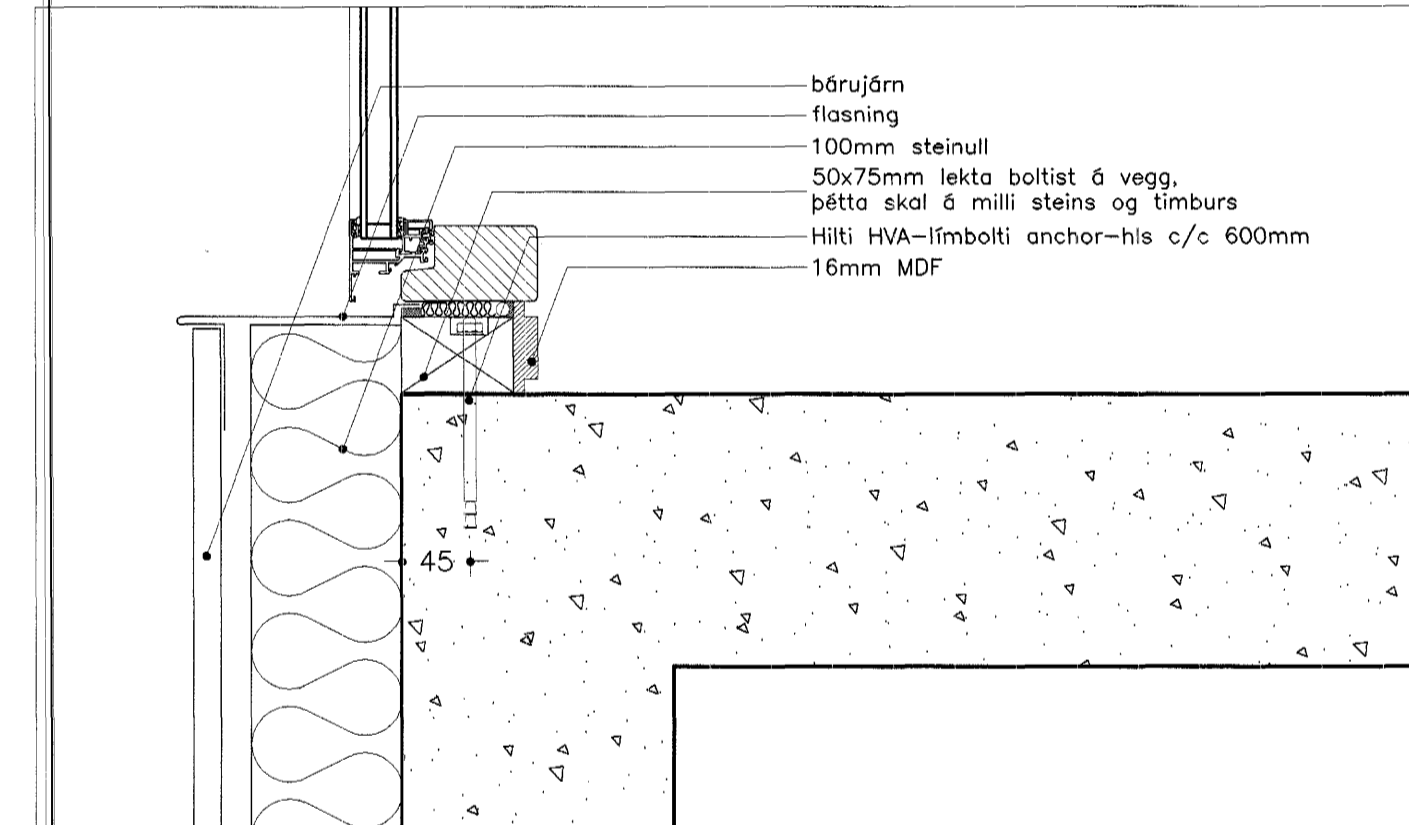


deili 9-05

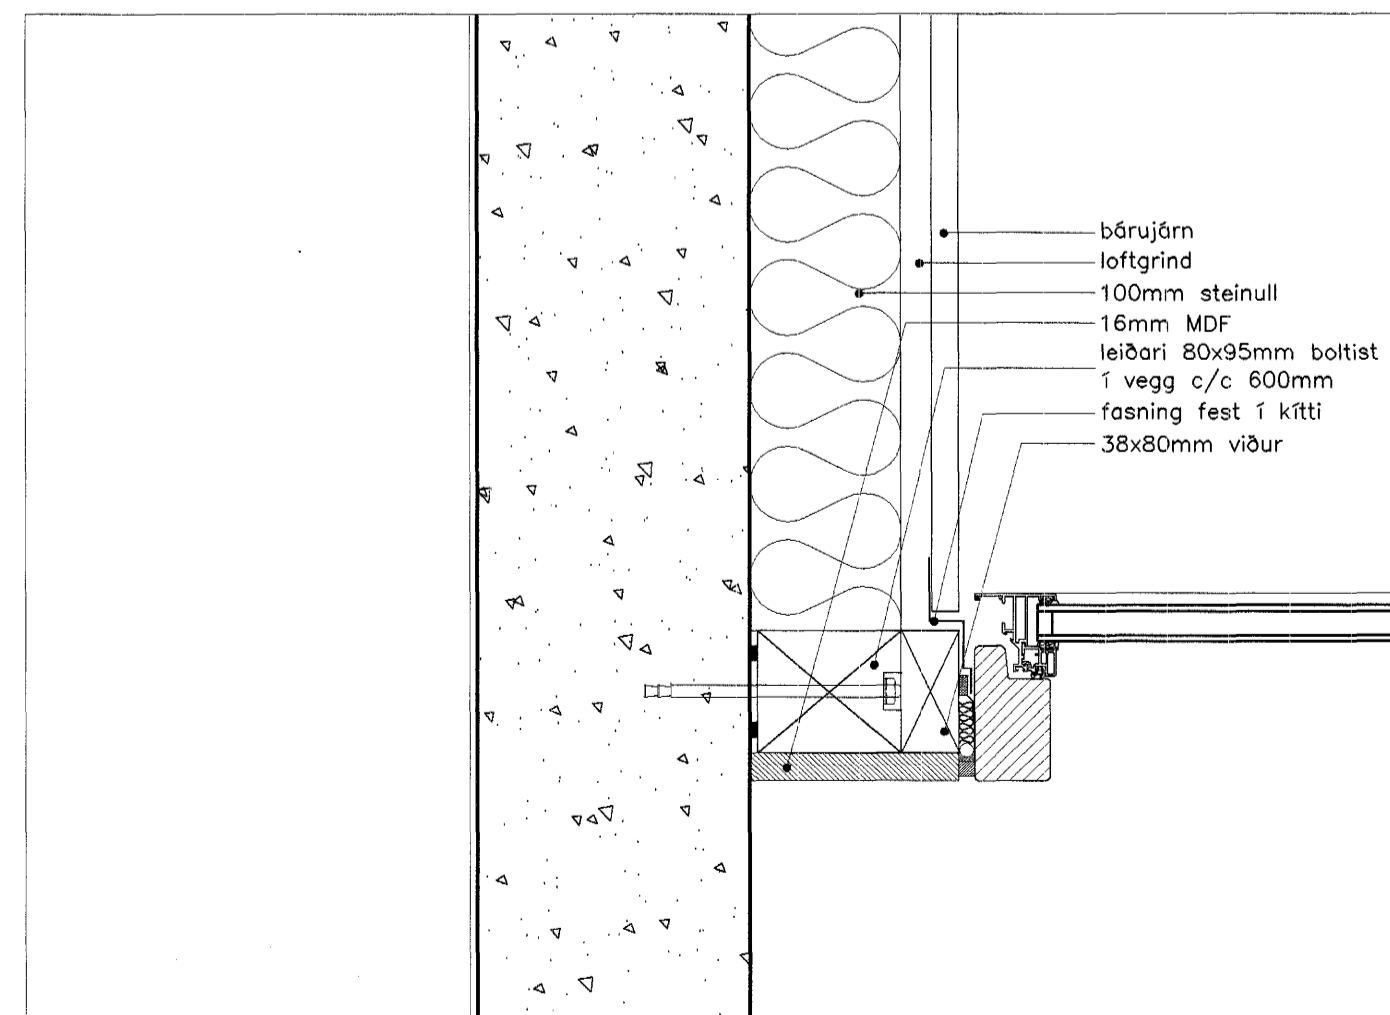

deili 10-05

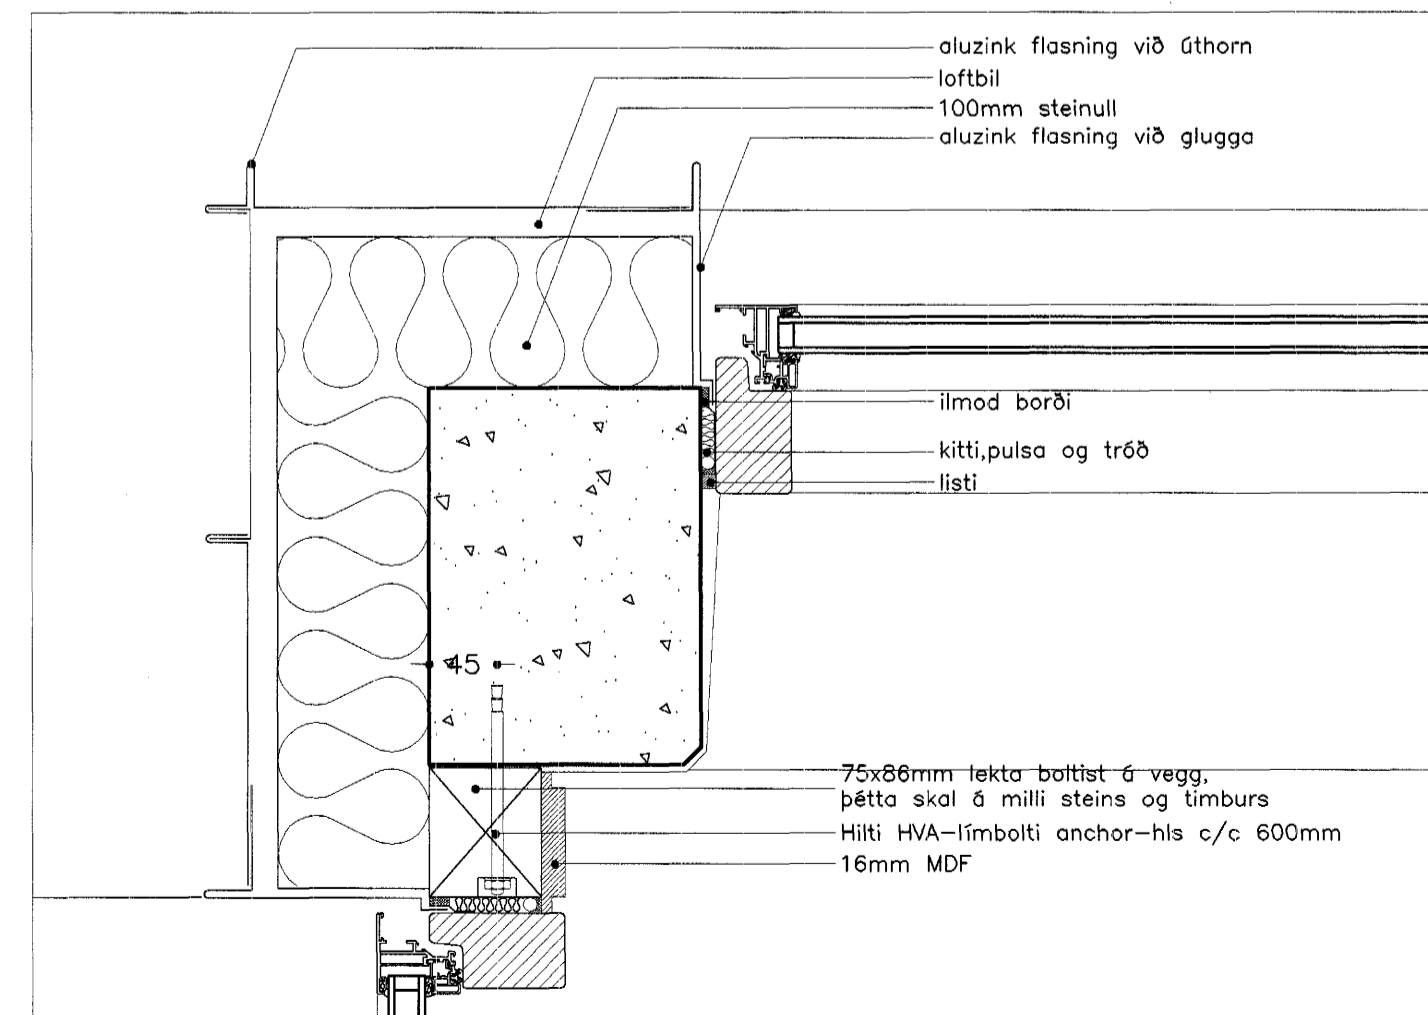

deili 11-07/08

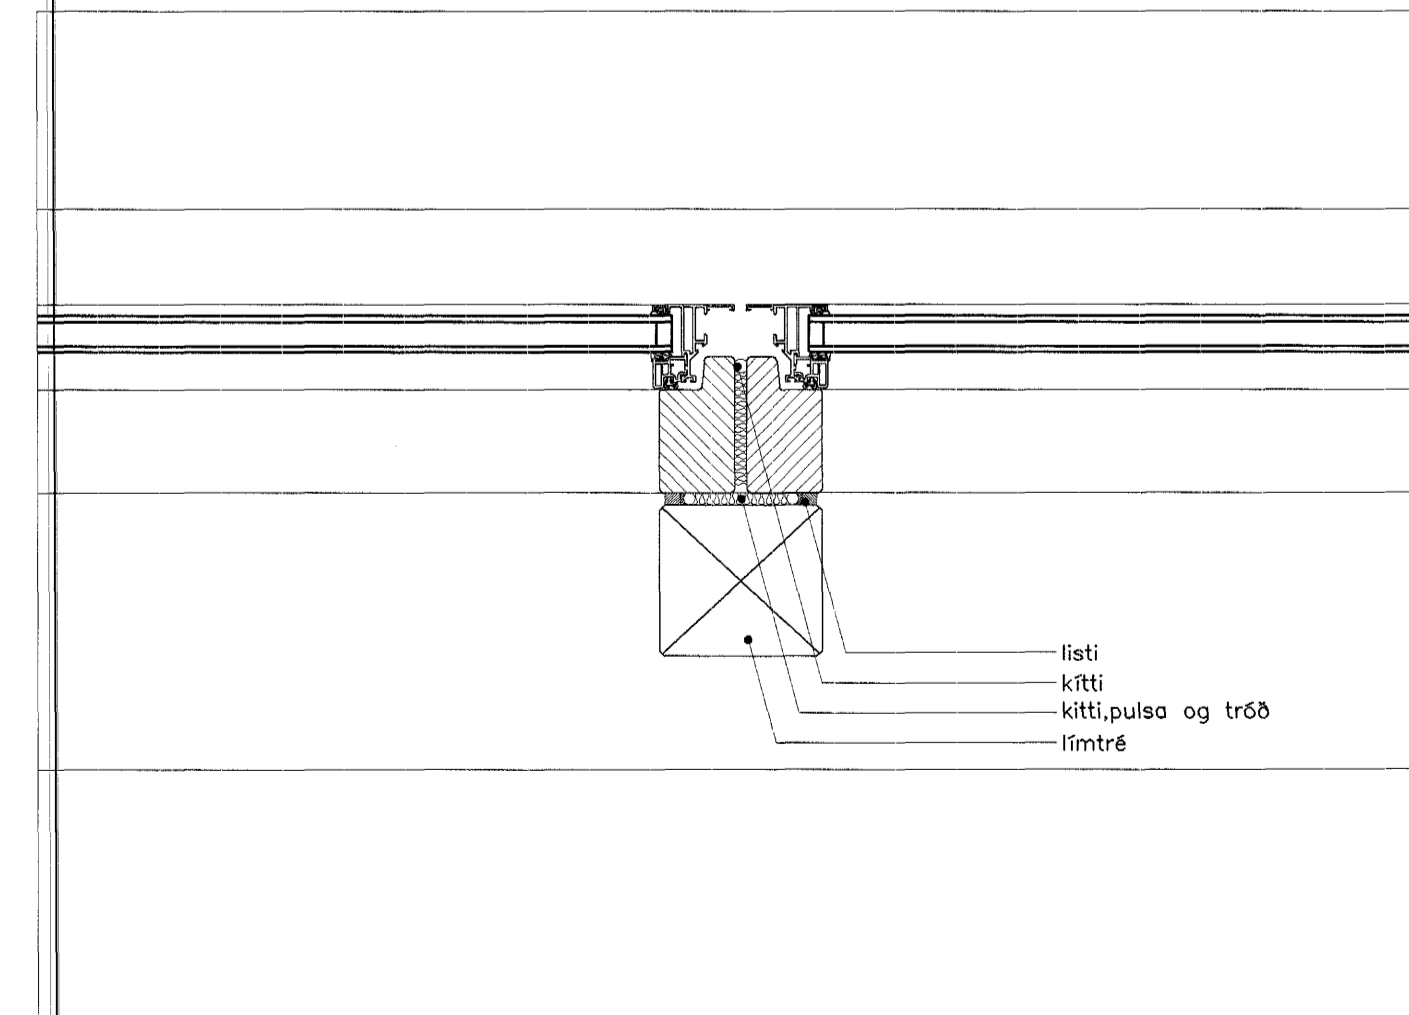

deili 12-07

Byggingatútrúi Hafnarfirðar  
Aligent þann  
22 JUNI 2004  
H6