




SNIB  
MKV. 1:50

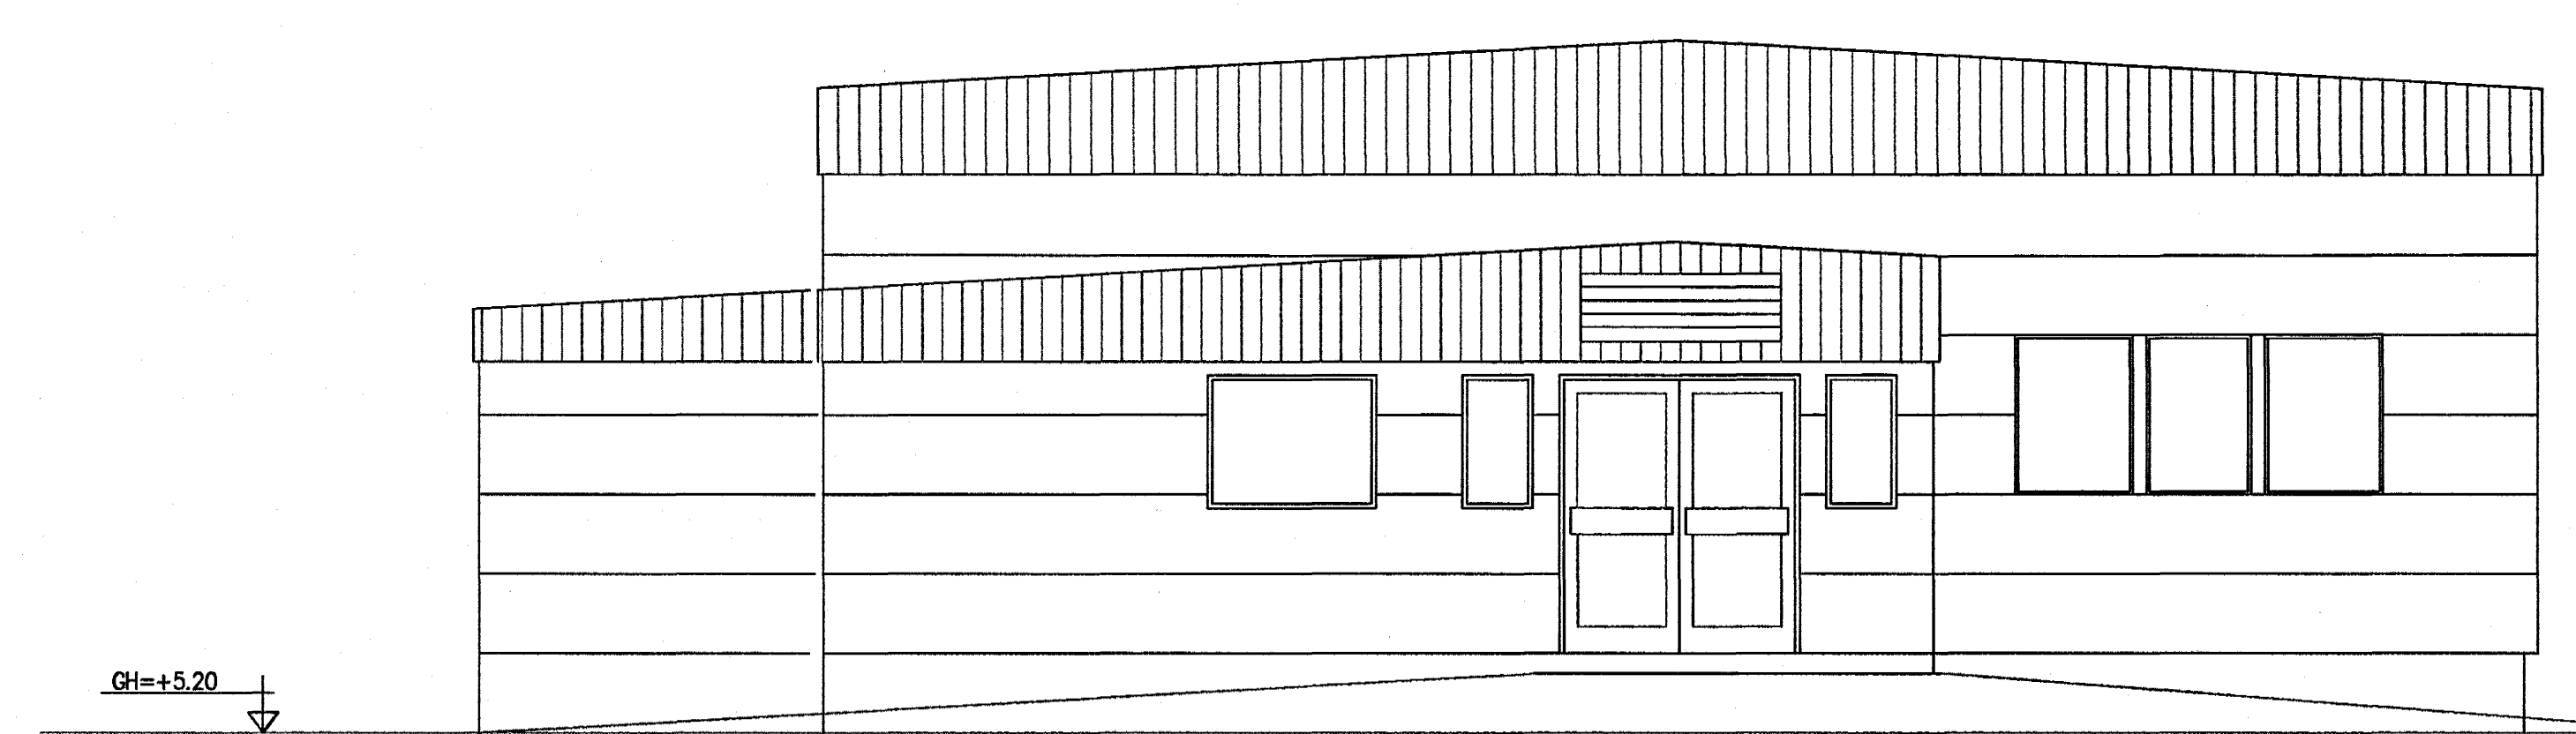


ÚTLIT  
MKV. 1:50

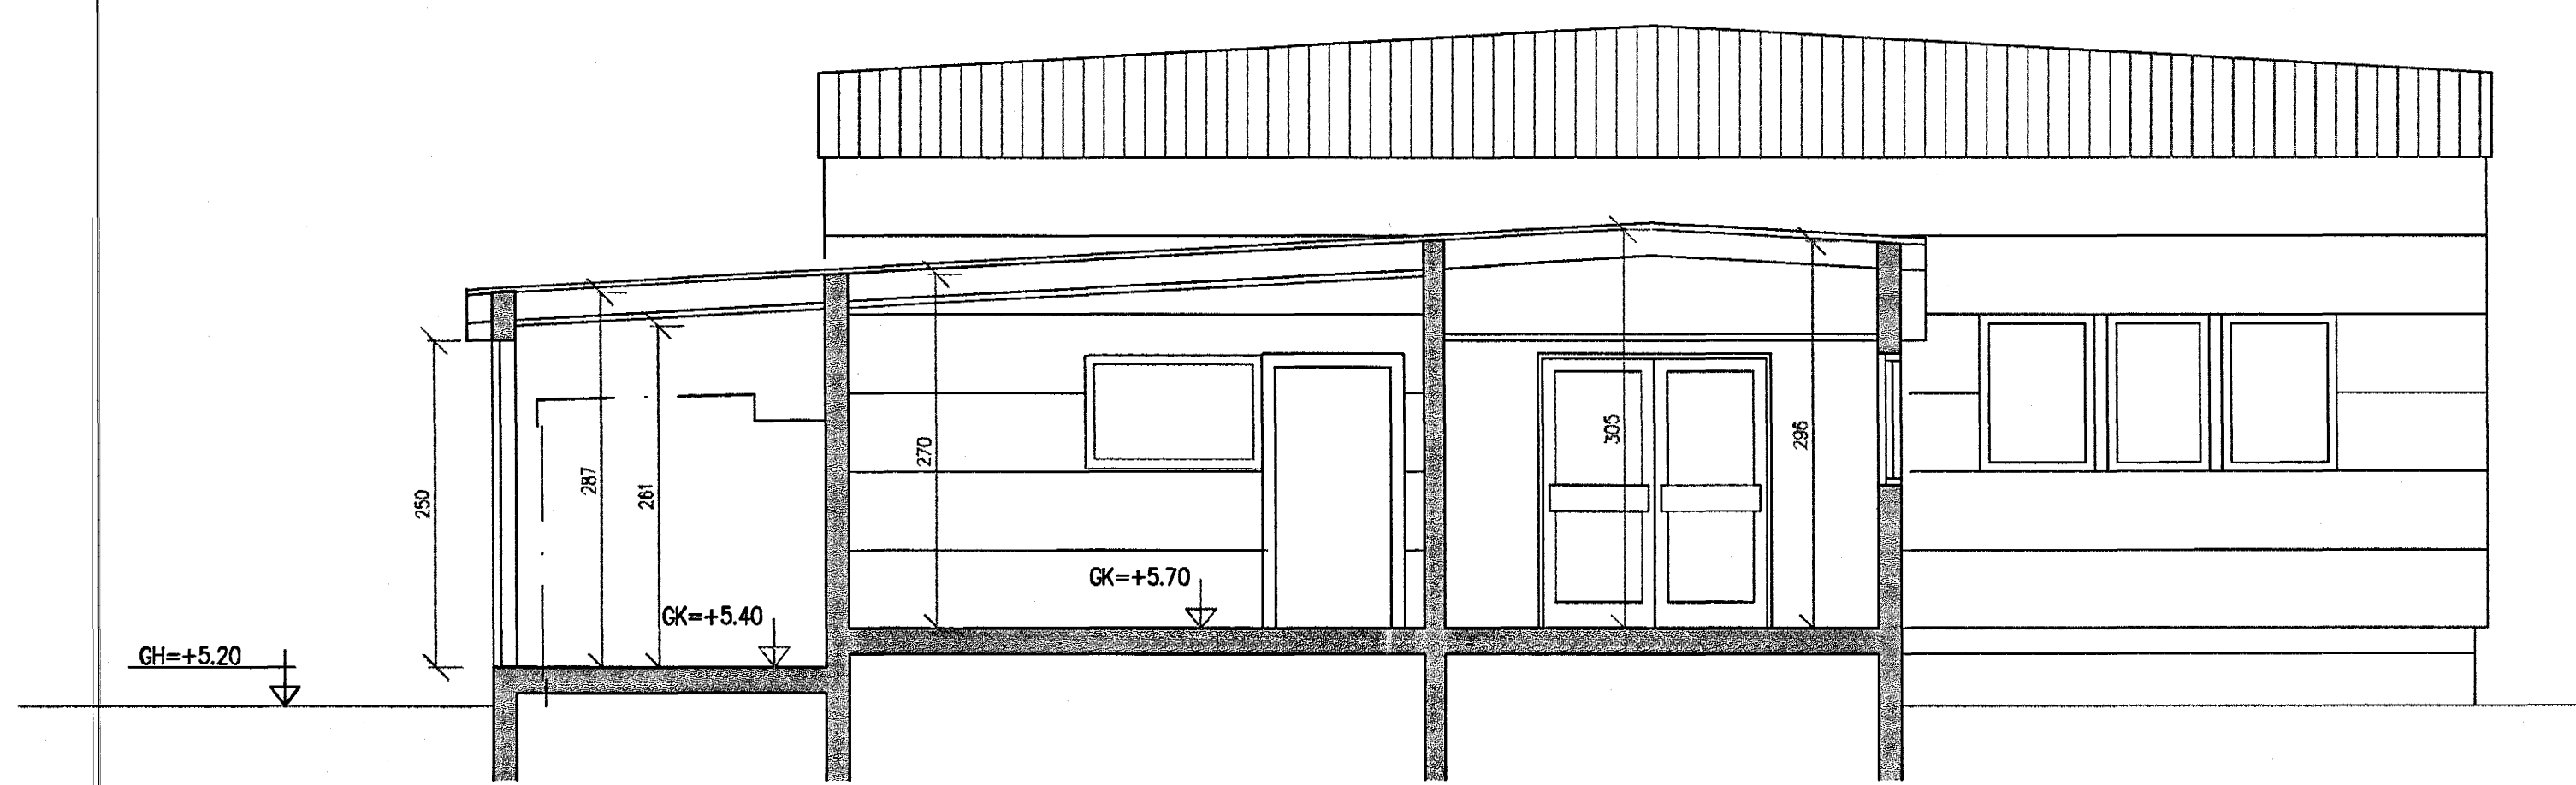

SNIB  
MKV. 1:50

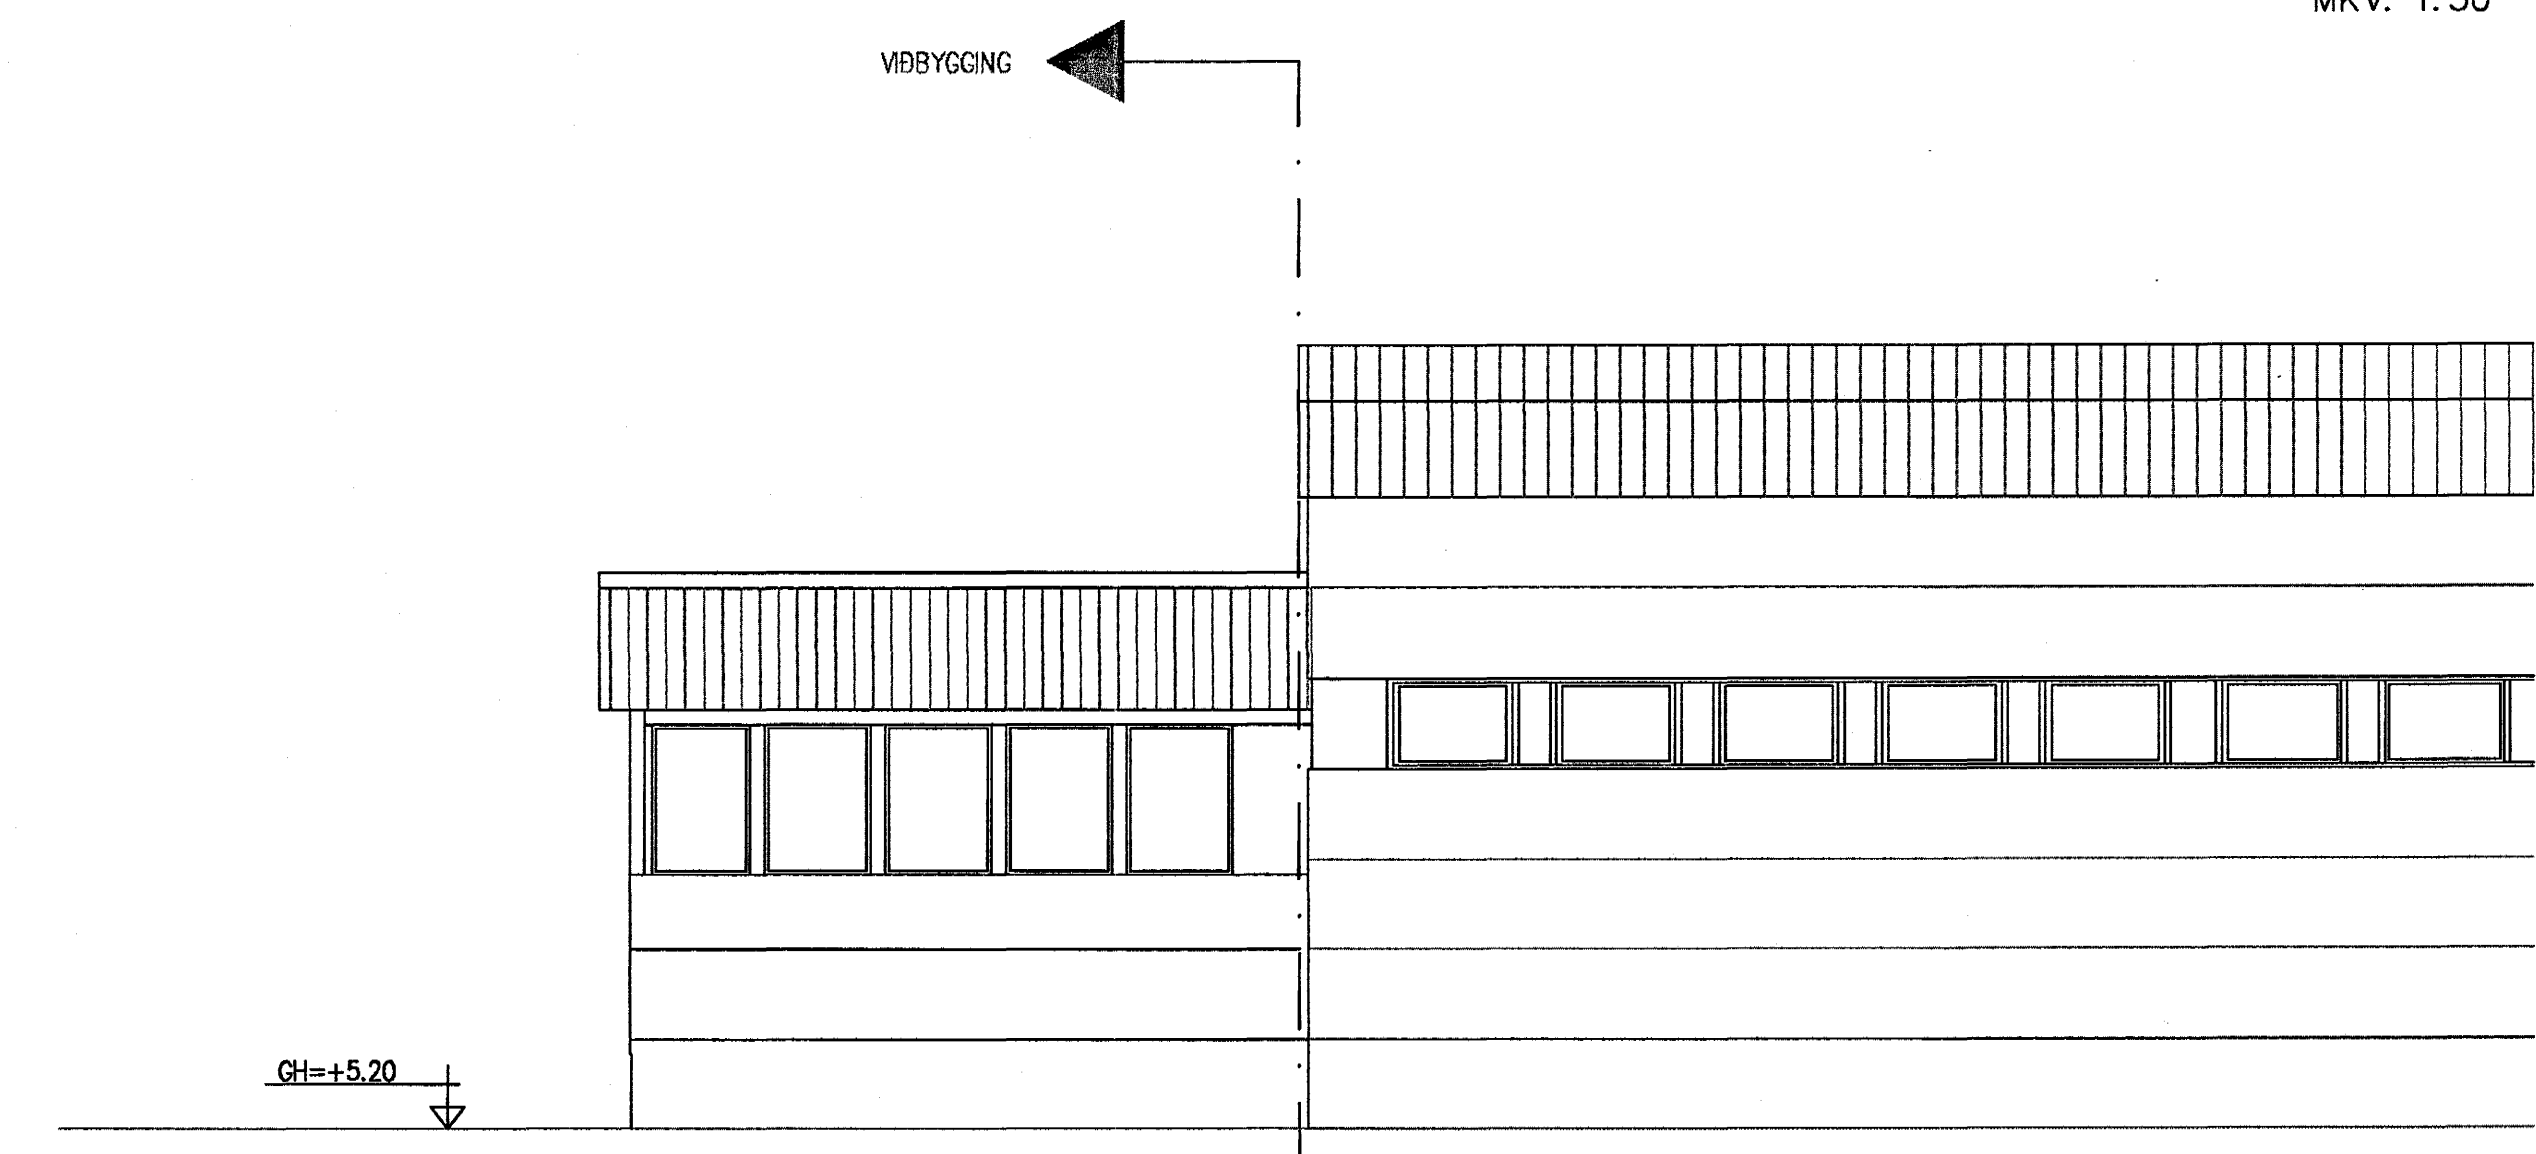

ÚTLIT  
MKV. 1:50

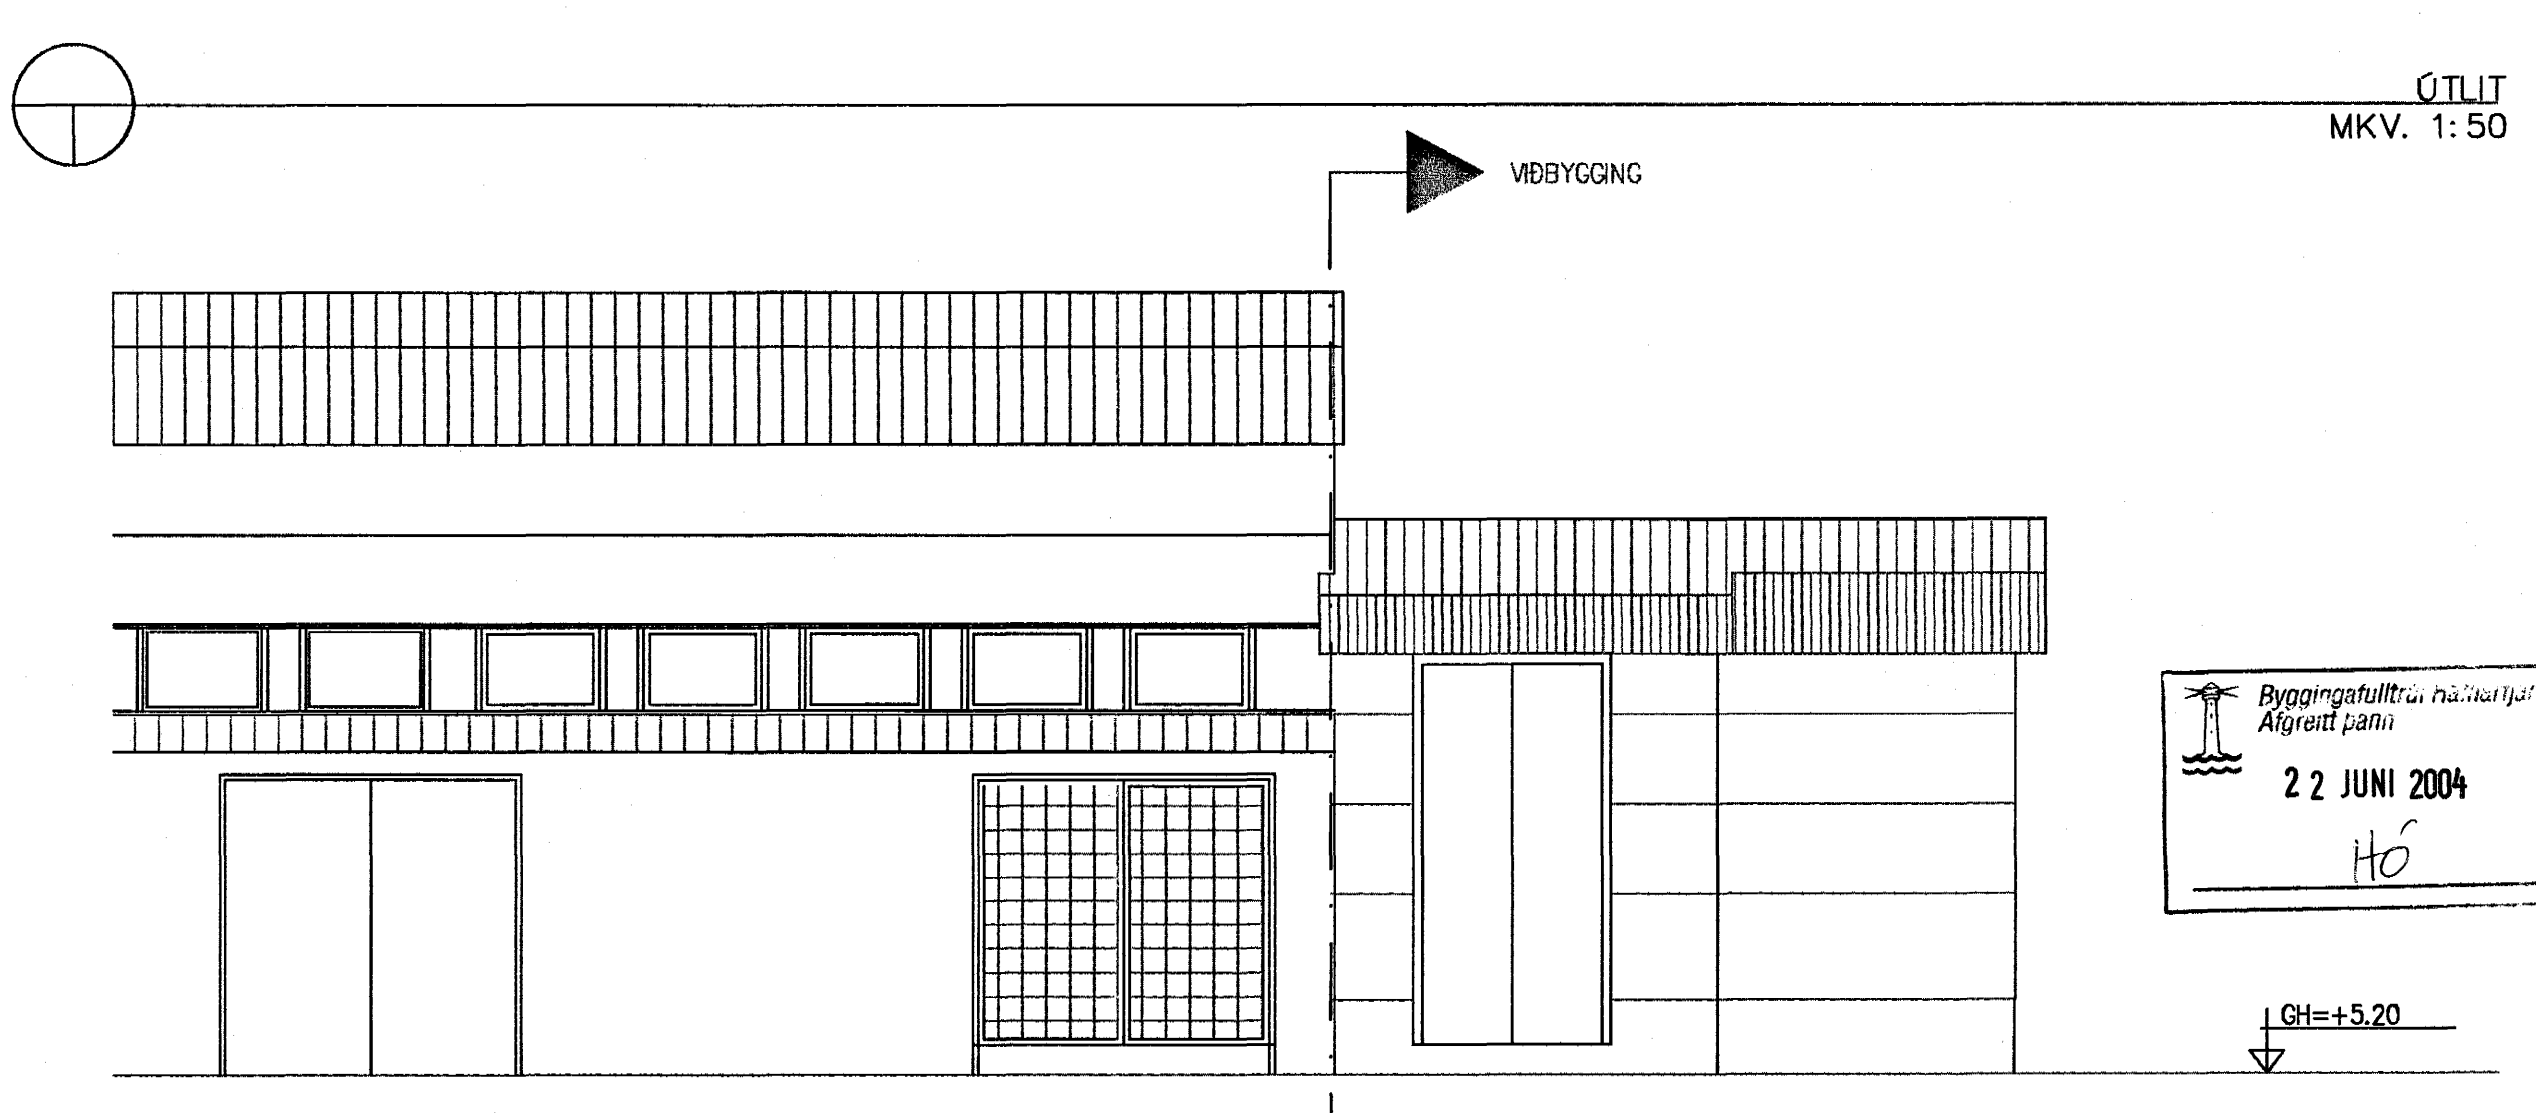

ÚTLIT  
MKV. 1:50

Skýringar:  
Explanations:



Breyt. Rev.	Bræyting Revision	Dags. Date	Samb. Approved	Notk. heiml. Released
A1	LEIDR.	04.01.2001	GM	SYS

Tvítelningar nr. ISAL  
Ref. drawing no. of ISAL

Samsætn.telningar nr. ISAL  
Assembly drawing no. of ISAL

Fjöldi stykka Number of pieces IV III II I		Hlutur Object Rannsóknastofa Viðbygging Útlit og snið	Altitil Item ARKFORM	Efnitil Material algroup alusulise primary materials	Eo. slk. Weight 165498	Íslat. í heild (kg) Þyngd 20-02	Althugasemdir Remarks Meilvarði Scale 1:50 Sterð frumteikn. Format of orig. A1 Öðn.-Eg. type-Eg. no. 7010 BA 1230
Tilknað Drawn GM 17.10.2000		Yfirferð Checked GM 17.10.2000	Samþykkt Approved GM 17.10.2000	Samskipti Drawn of ISAL / Tilknað ISAL 165498	Notkun heimil Checked and filed 04.01.2001 GUR	Breyt./Rev. 1	Notkun heimil Released 04.01.2001 SYS

This drawing is the property of the ICELANDIC ALUMINIUM CO. LTD. and handed out for personal use only. It may neither be copied nor made available to others without permission of the ICELANDIC ALUMINIUM CO. LTD. The receiver is liable for any misuse.

Byggingatillit frá háskólafræðingum  
Alfreitt páhl  
22 JUNI 2004  
HÓ