

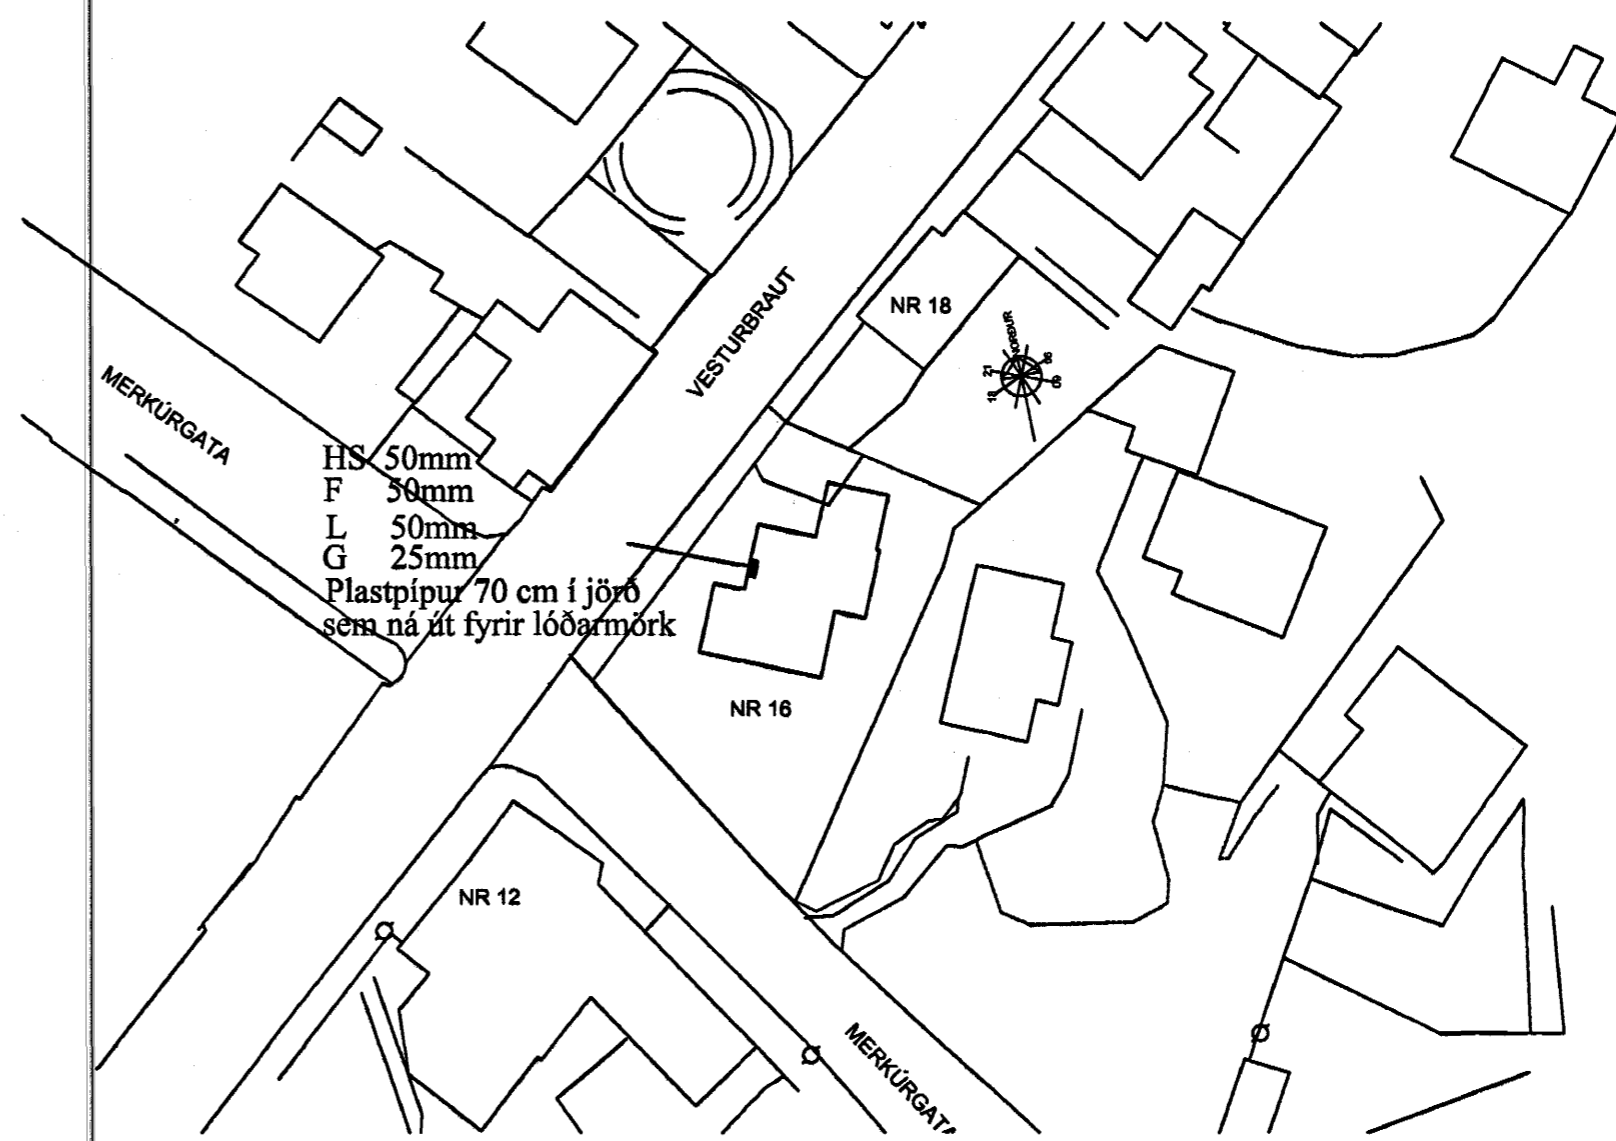
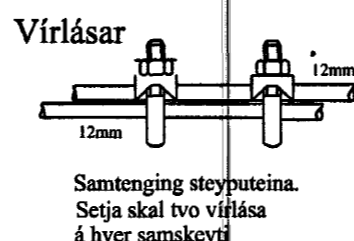
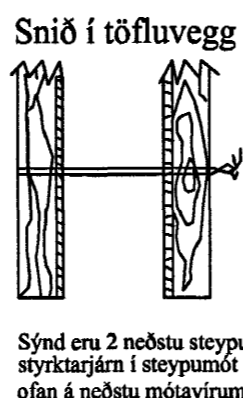
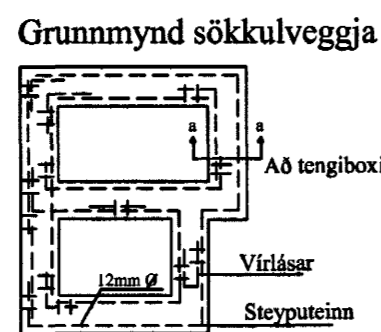


Útlit á töflukassa T1 mkv. 1:10

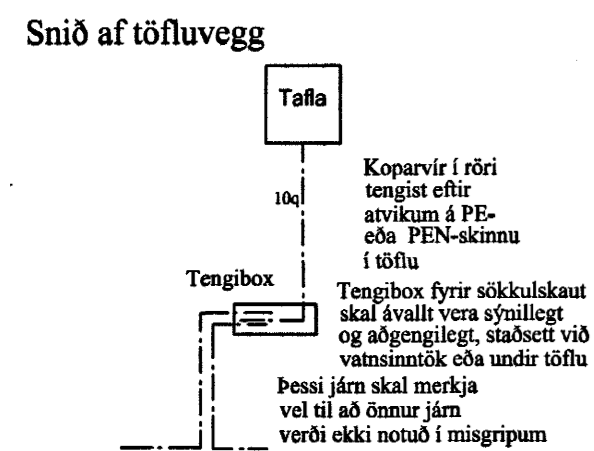

Byggingafultrúi Hafnarfjarðar  
Afgreitt þann  
03 AUG. 2004  
HS

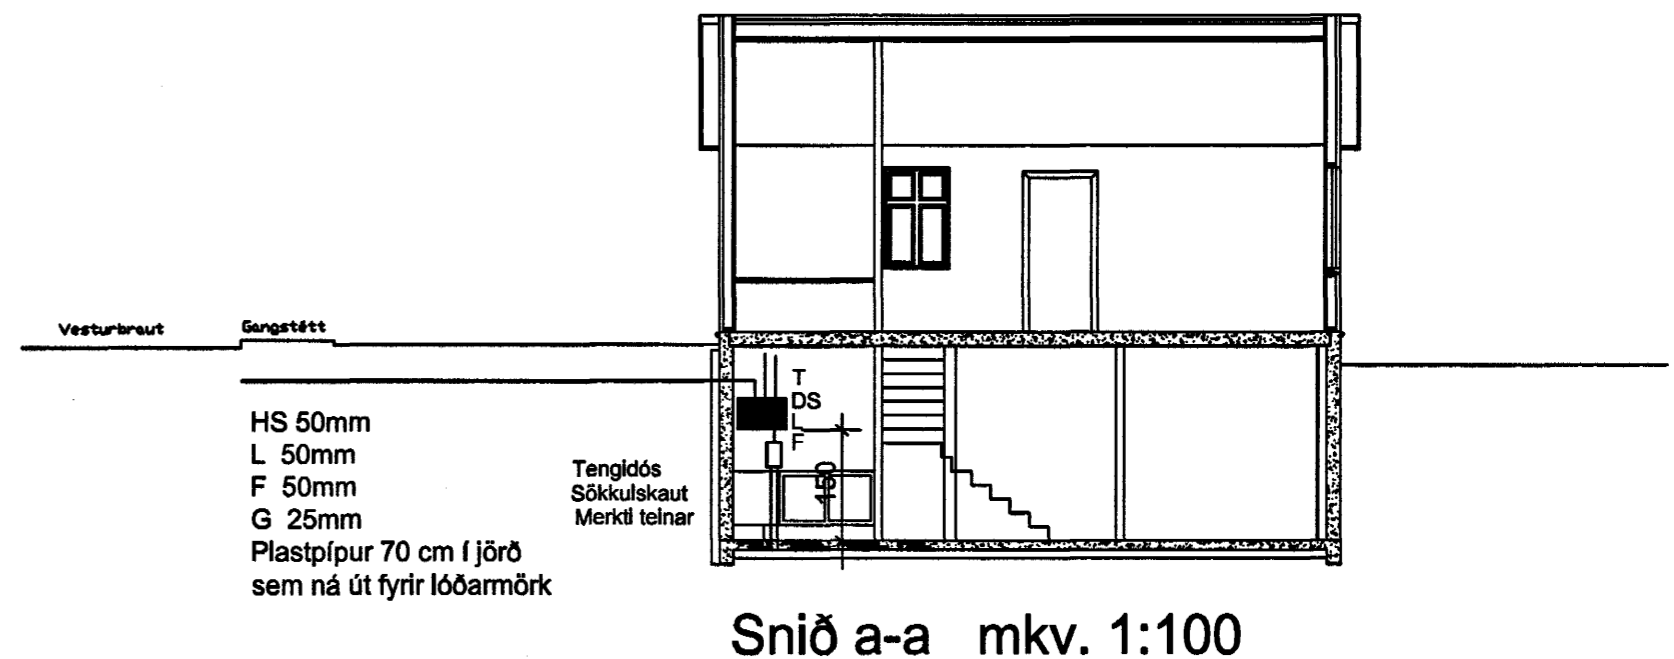

**Elys**  
Rafagnateikningar

Engjahló 5 221 Hafn.  
s. 565-4755 gsm. 897-6530

Þórður Kristjánsson Rafv.m. kt. 040851-4969  
V. Elma Cates Tætnit. kt.131155-3529

Vesturbraut 16 Hafnarfirði

Teikning nr. 632-03	Dagss: 3-03-09-03	Hannað: <i>[Signature]</i>
Mkv: 1:10 1:100 1:500	Blað: 4 af 4	Telknað: vec