
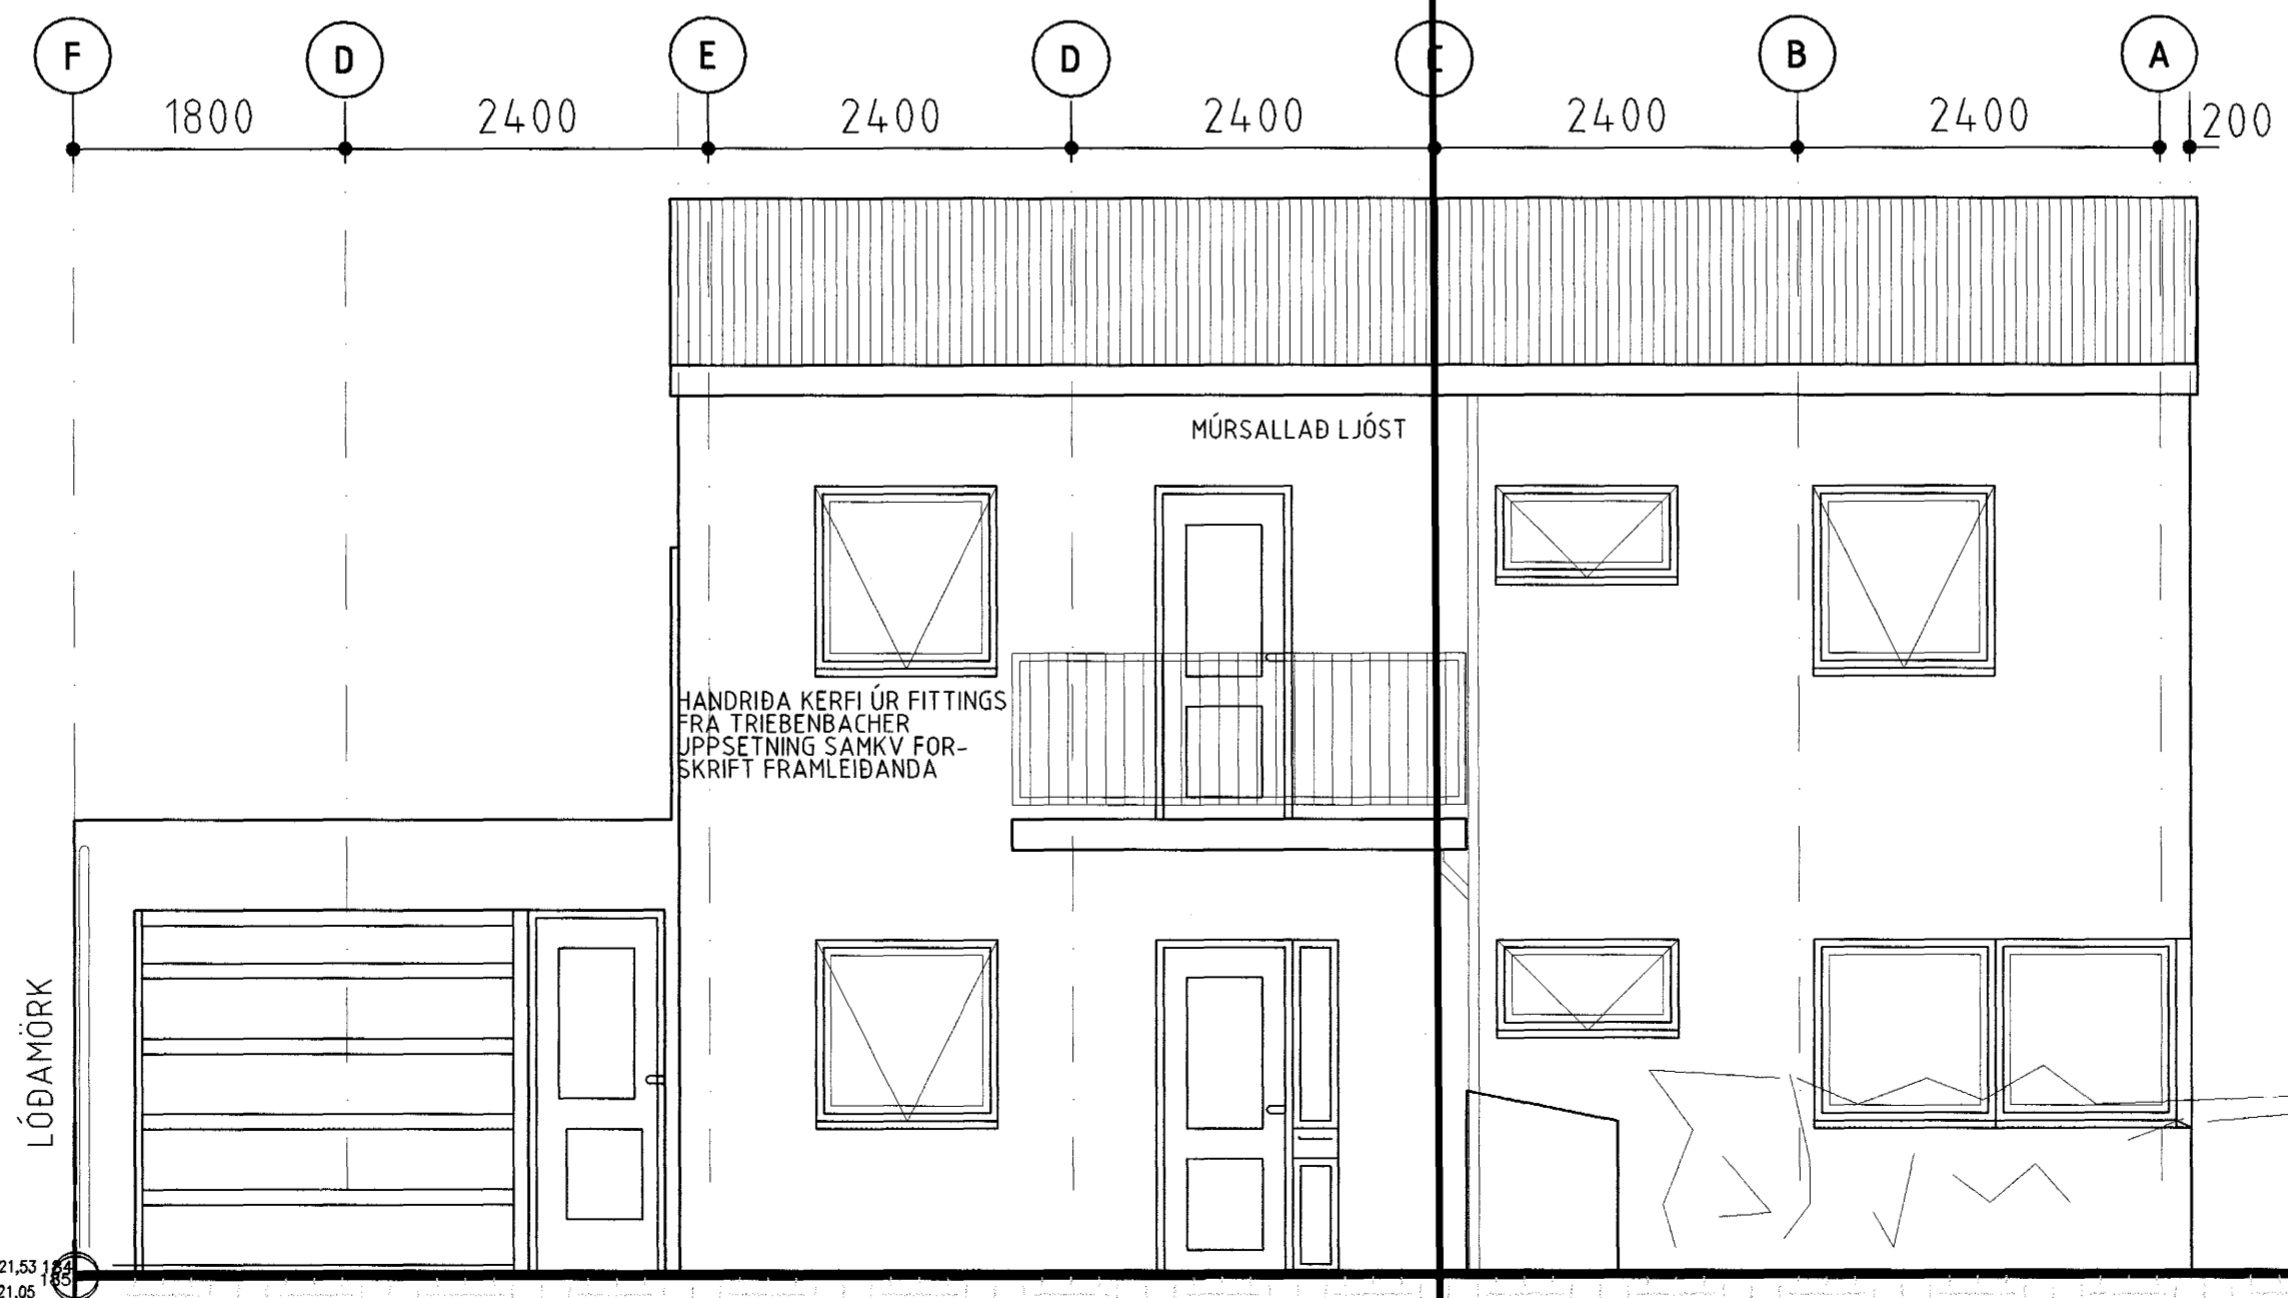


LÓÐAMÖRK
177G=21,53
178 G=21,05

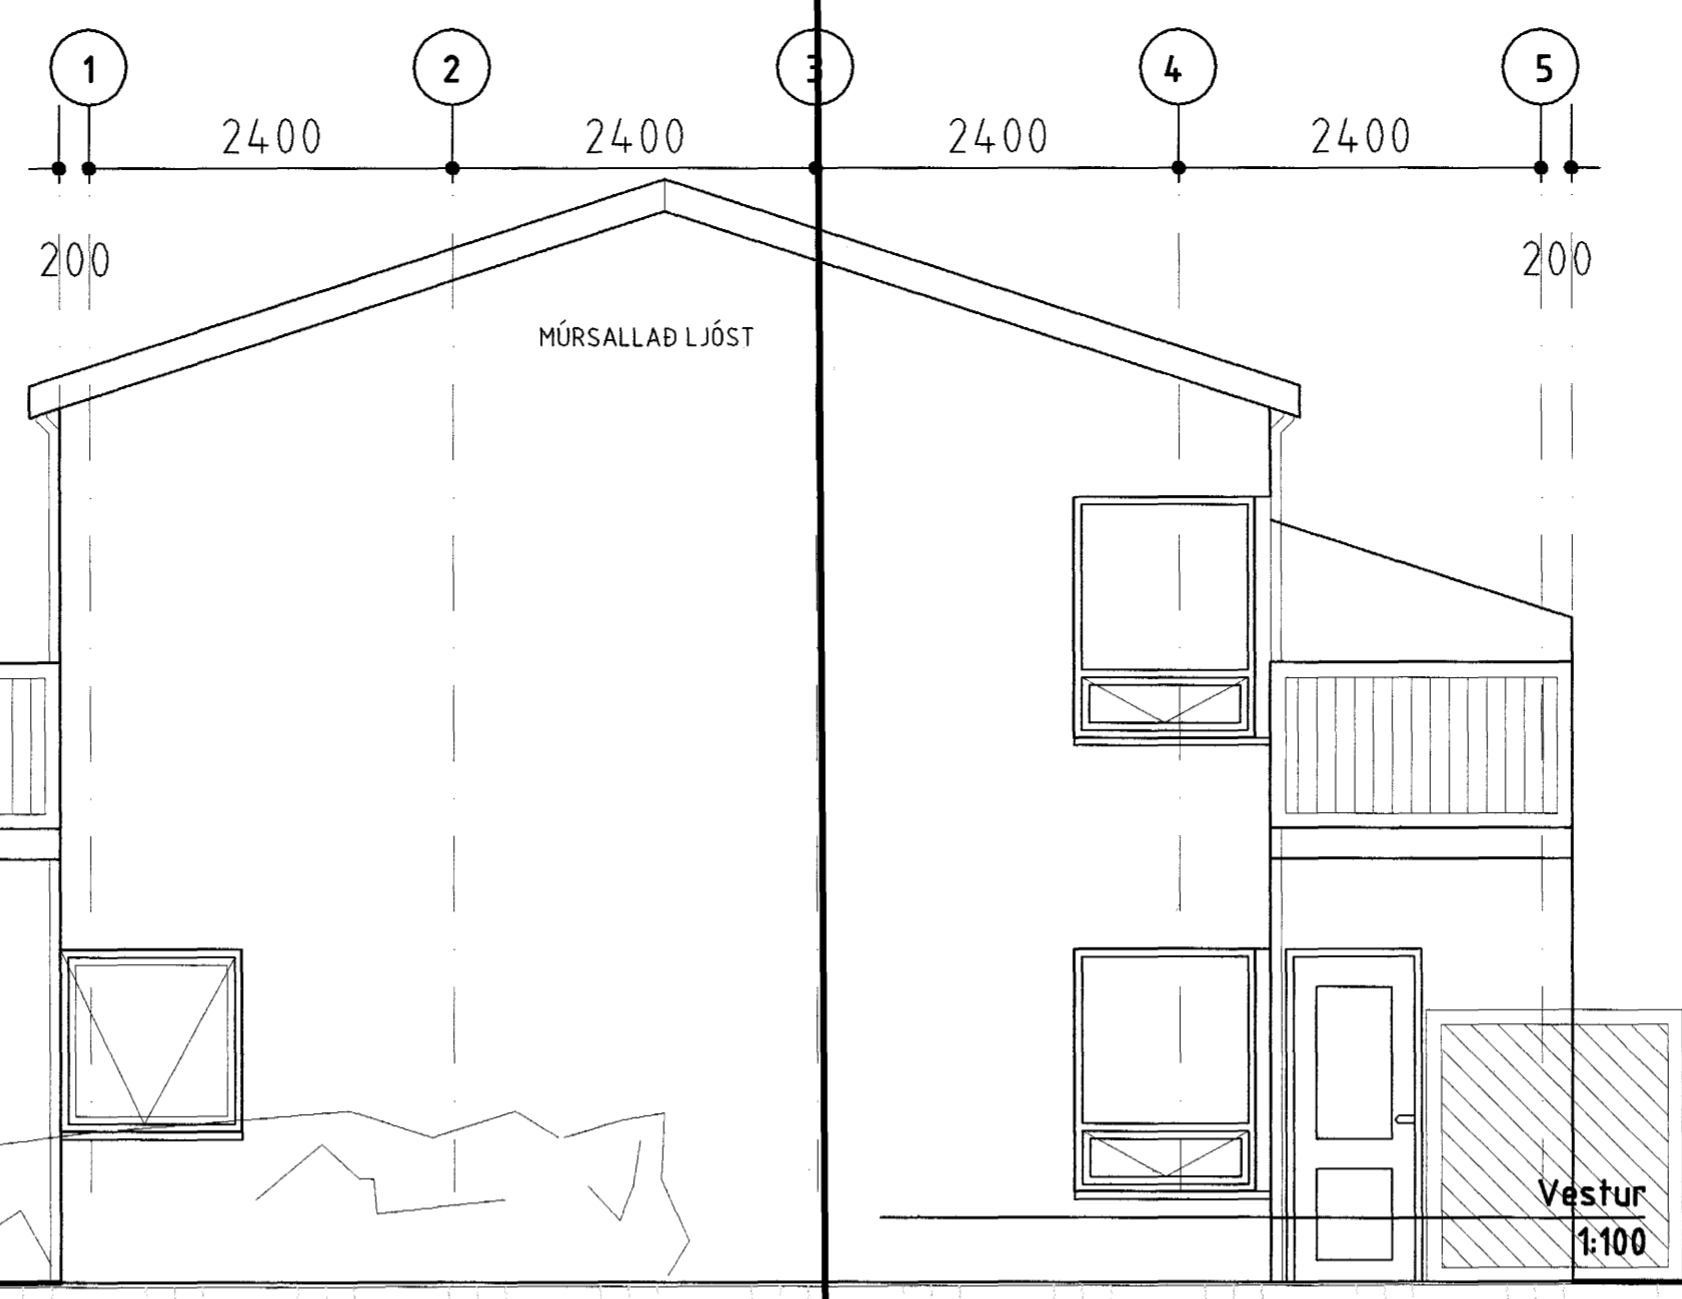

LÓÐAMÖRK
G=21,53
G=21,05

Norður
1:100

Byggingafultrúi Hafnarfjarðar
Aforeitt bann
27 AUG. 2004
HÓ

BREYTINGAR

NR.	DAGS.	BREYTING	SP.


BYGGINGAFRÆÐINGUR
JÓN M. HALLDÓRSSON
VESTURBERG 70
111 REYKJAVÍK
KT: 091162-3509
SÍMI: 557-5282
SÍMI: 897-3860
NETF: JMH@SIMNET.IS

SAMPYKKT
Jón M. Halldórsson

VERK
BLÓMVELLI-16
HAFNAFIRÐI

TEIKNING
ÚTLIT

KVARÐI
1:50

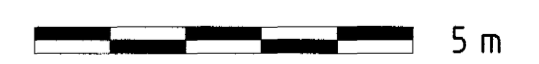

DAGS. 23-08-2004	TEIKNING NR. 20-02
TEIKNAD AF JMH	