



GRUNNMYND STIGI
1:20

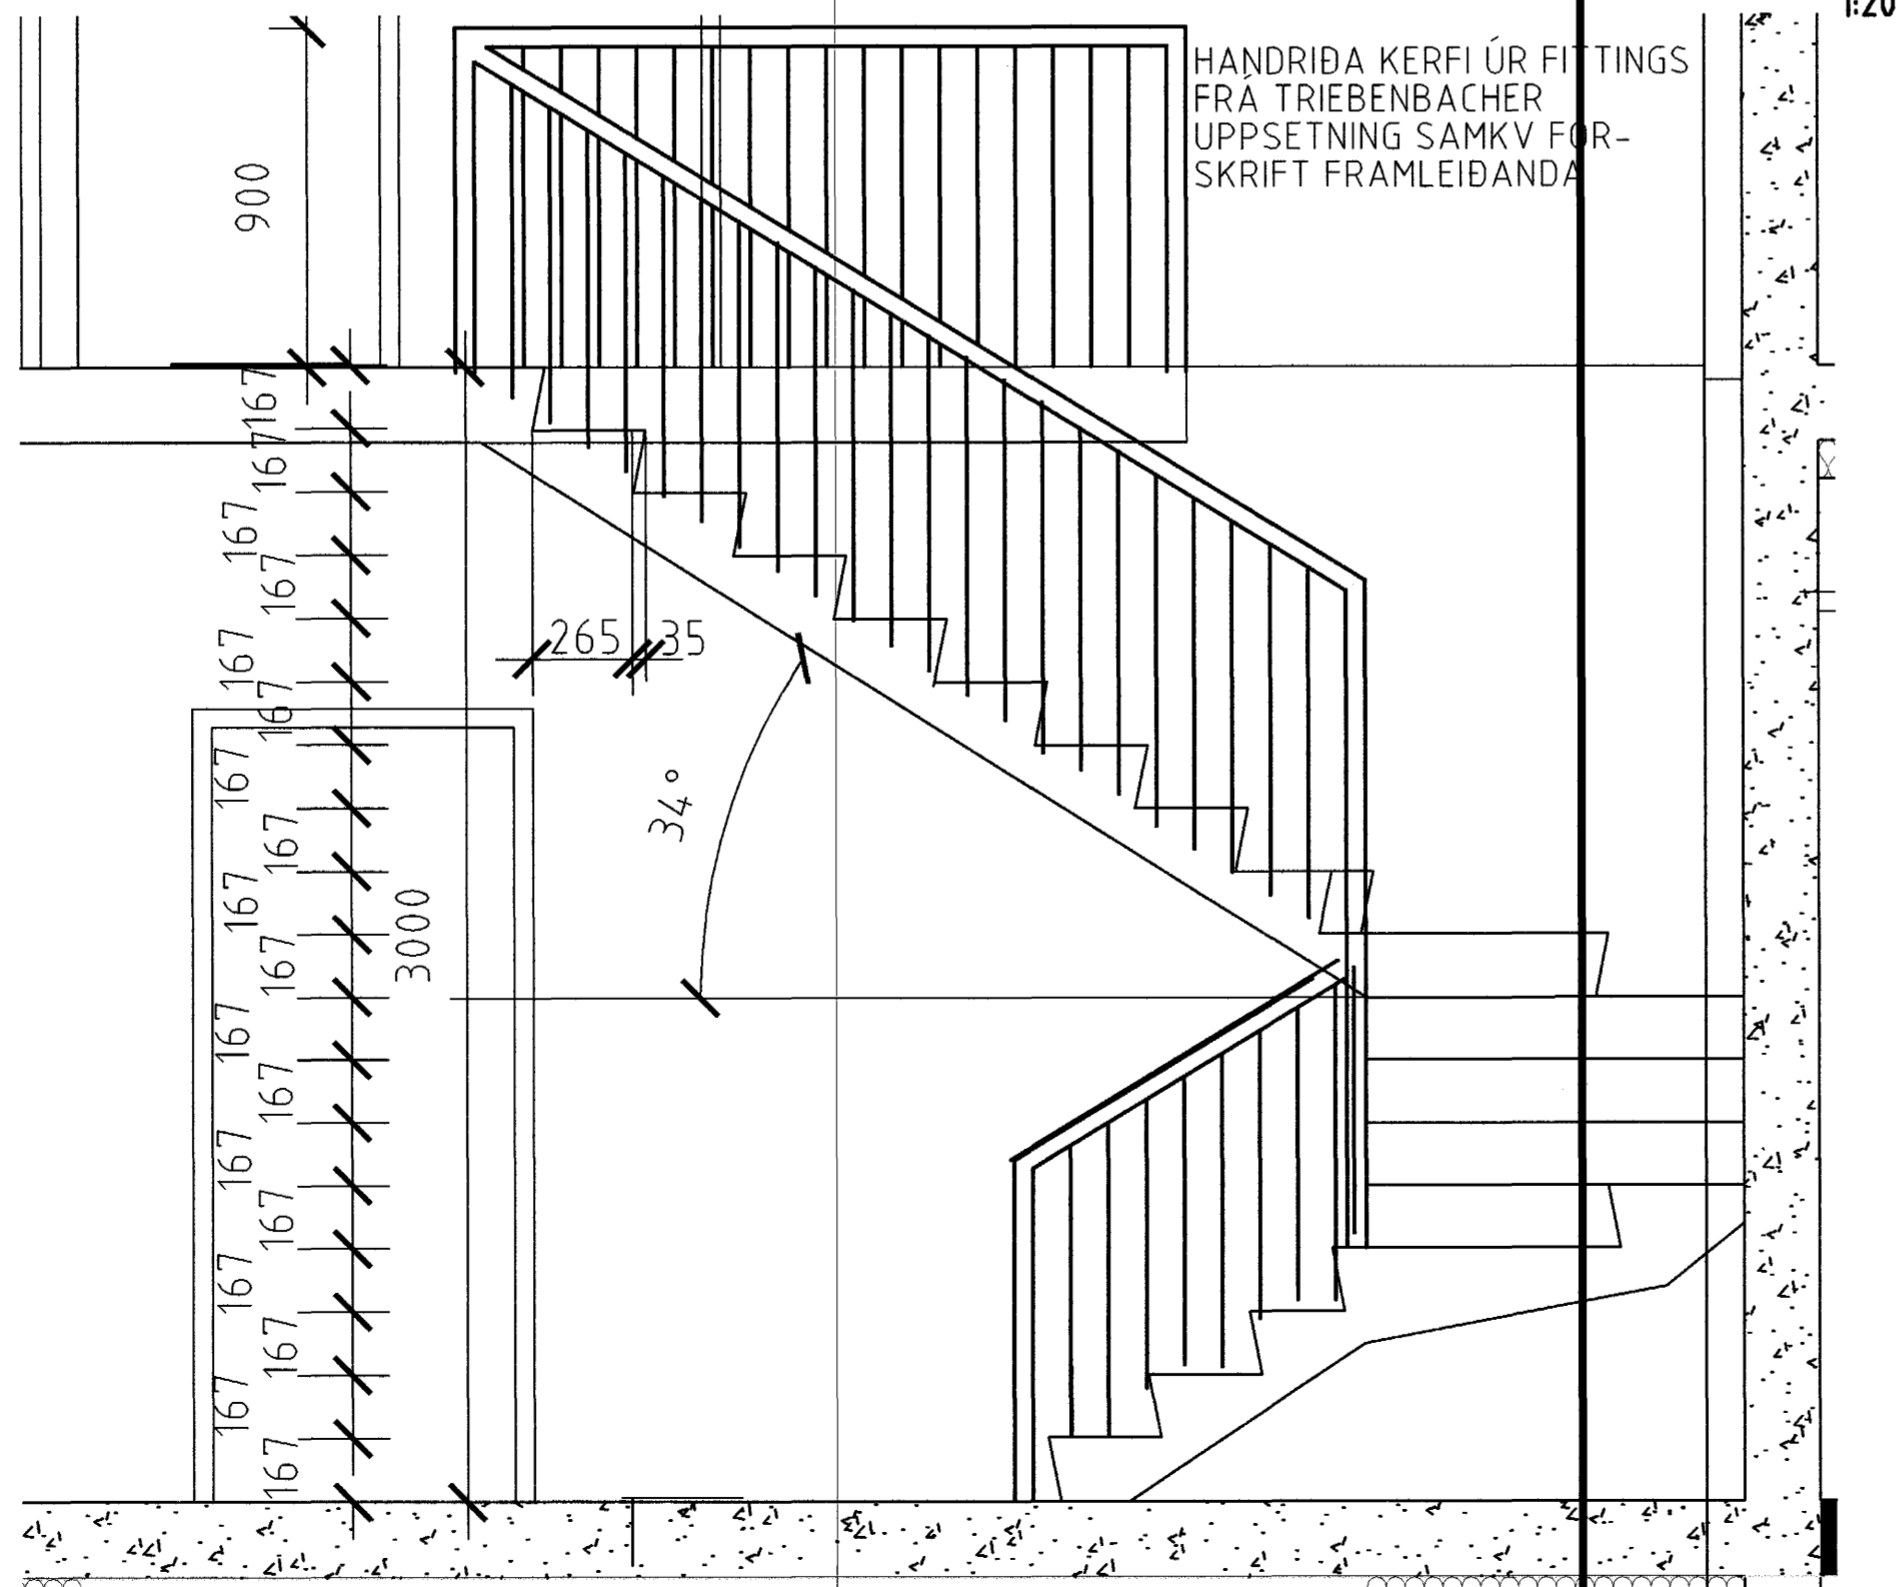

ÚTLIT STIGI
1:20

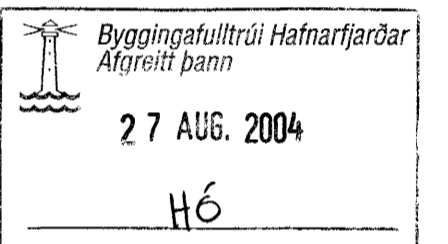

BREYTINGAR		
NR.	DAGS.	BREYTING

BYGGINGAFRÆÐINGUR
JÓN M. HALLDÓRSSON
 VESTURBERG 70 SIMI: 557-5282
 111 REYKJAVÍK SIMI: 897-3860
 KT: 091162-3509 NETF: JMH@SIMNET.IS

SAMBÝKKT *Jón M. Halldórsson*

VERK
BLÓMVELLI-16
HAFNARFIRÐI

TEIKNING
STIGA-HANDIÐTEIKNING

KVARDI
1:20



DAGS. 23-08-2004	TEIKNING NR. 30-01
TEIKNAD AF JMH	