


ÚTLIT SUÐUR
1:50

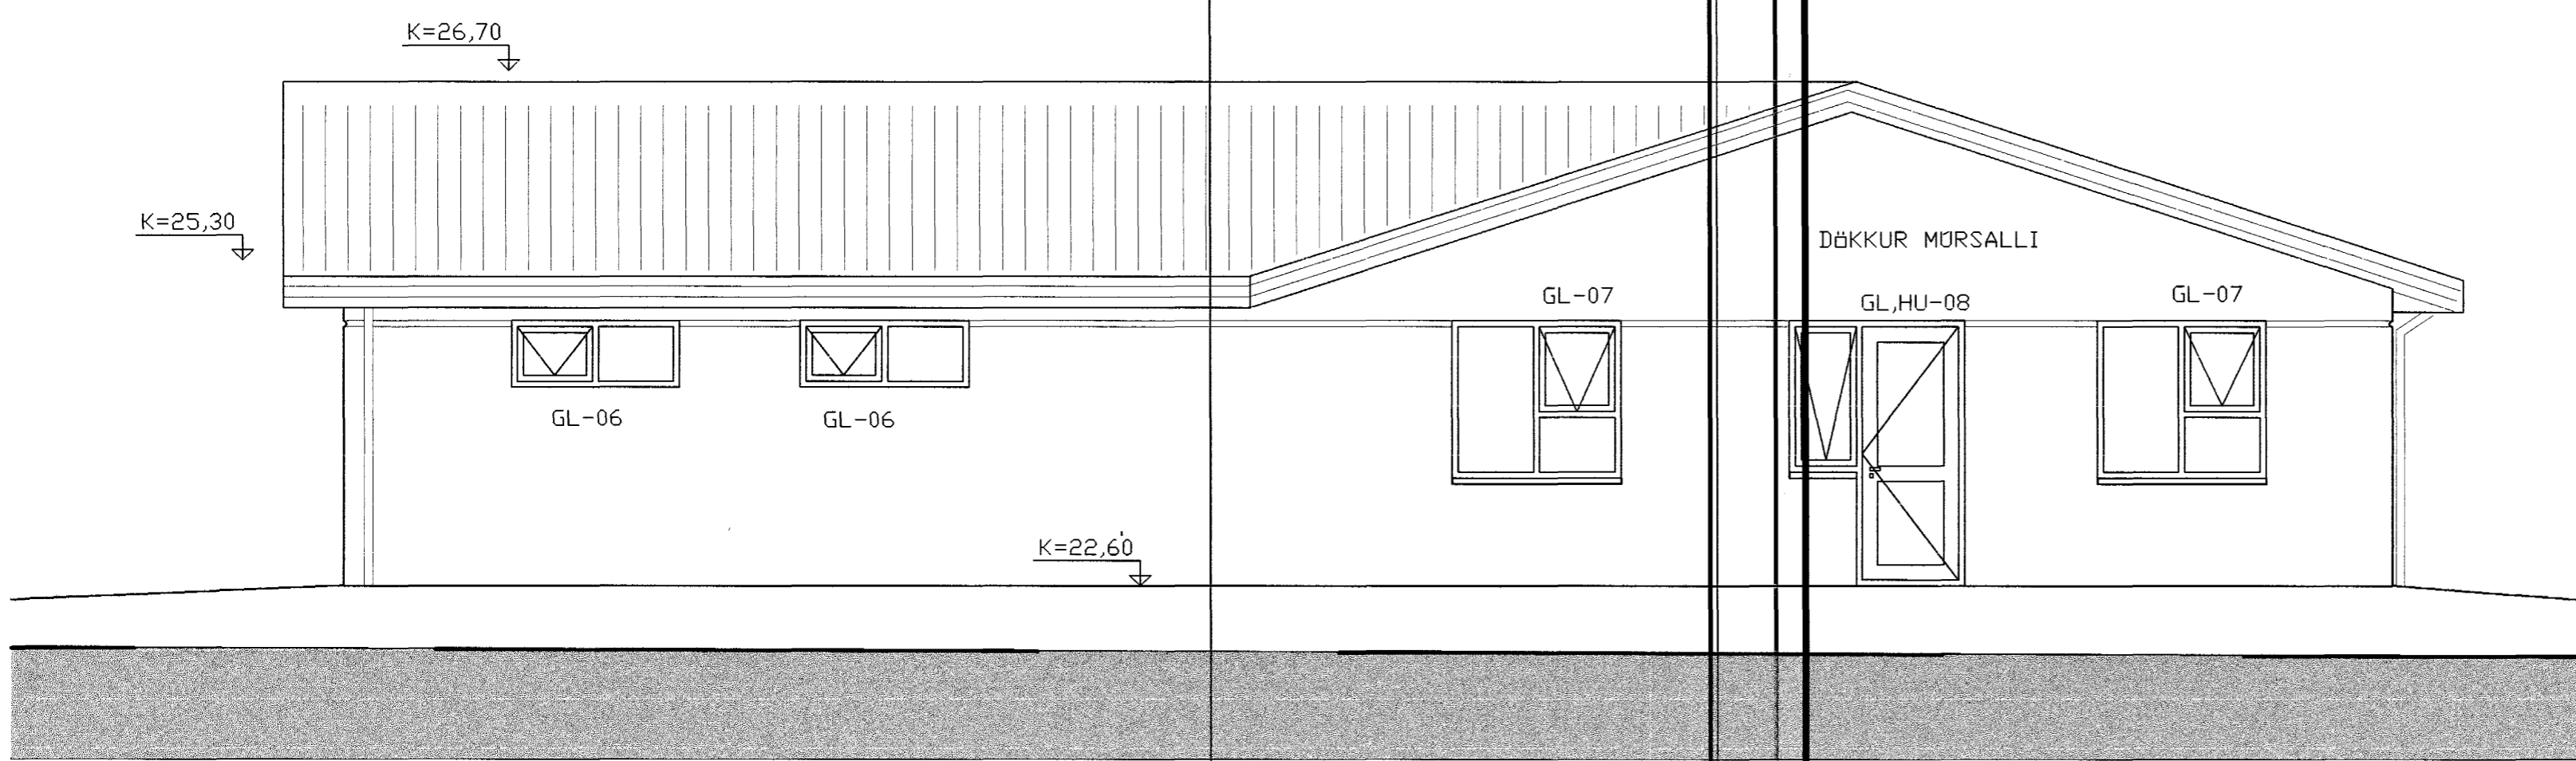

ÚTLIT AUSTUR
1:50


Byggingafræðingur
Afgreitt þann
27 AUG. 2004
H6

BREYTINGAR			Sp.
NR.	DAGS.	BREYTING	

BYGGINGAFRÆÐINGUR
JÓN M. HALLDÓRSSON
VESTURBERG 70
111 REYKJAVÍK
KT: 091162-3509
SÍMI: 557-5282
SÍMI: 897-3860
NETF: JMH@SIMNET.IS

SAMBYKKT
Jón M. Halldórsson
VERK
FURUVELLIR-39
HAFNARFIRÐI

TEIKNING
ÚLIT

KVARÐI
1:50
 2,5 m

DAGS. 17.08.2004	TEIKNING NR. 20-10
TEIKNAD AF JMH	