



ÚTLIT VESTUR  
1:50

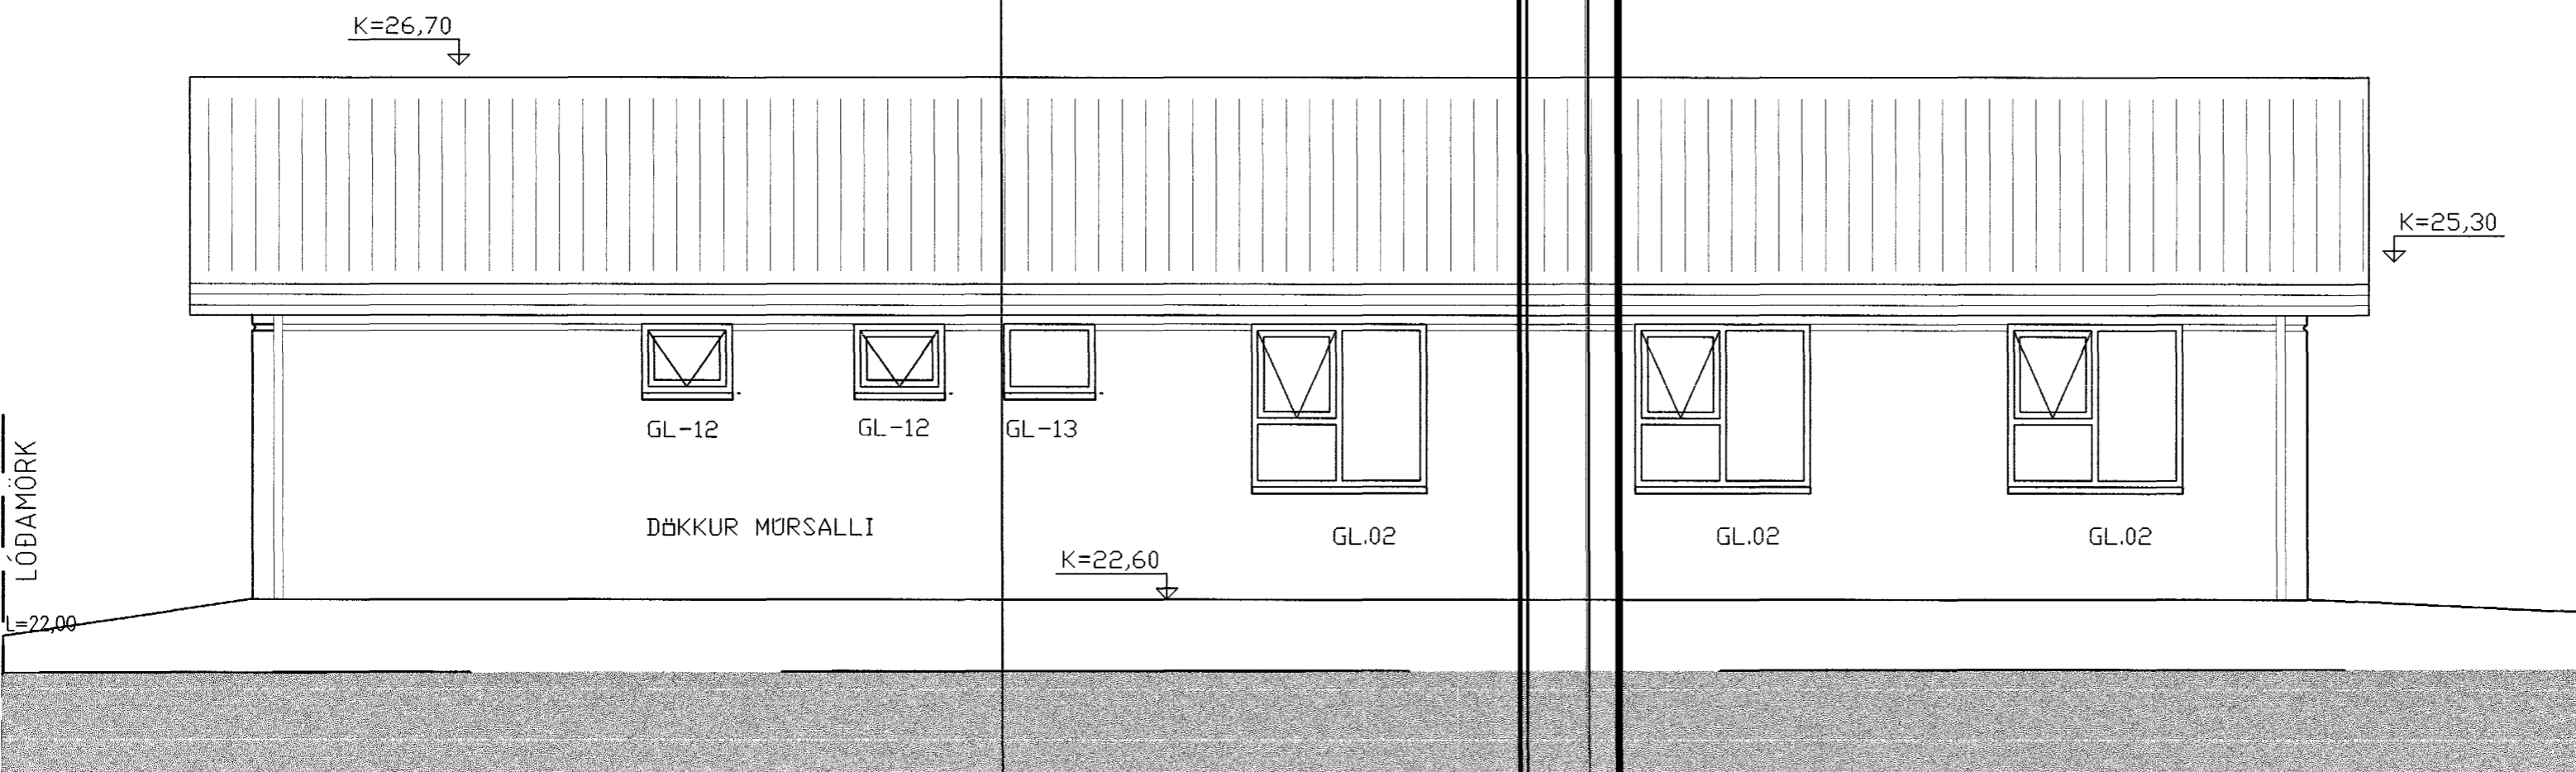

ÚTLIT NORÐUR  
1:50

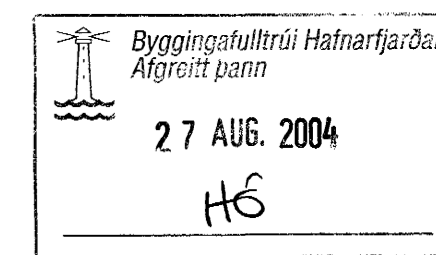

BREYTINGAR

NR.	DAGS.	BREYTING	Sp.

BYGGINGAFRÆÐINGUR  
JÓN M. HALLDÓRSSON

VESTURBERG 70  
111 REYKJAVÍK  
KT: 091162-3509

SÍMI: 557-5282  
SÍMI: 897-3860  
NETF: JMH@SIMNET.IS

SAMPYKKT *Jón M. Halldórsson*

VERK  
FURUVELLIR-39  
HAFNARFIRÐI

TEIKNING  
ÚTLIT

KVARÐI  
1:50



DAGS.  
17.08.2004  
TEIKNAD AF  
JMH

TEIKNING NR.  
20-11