
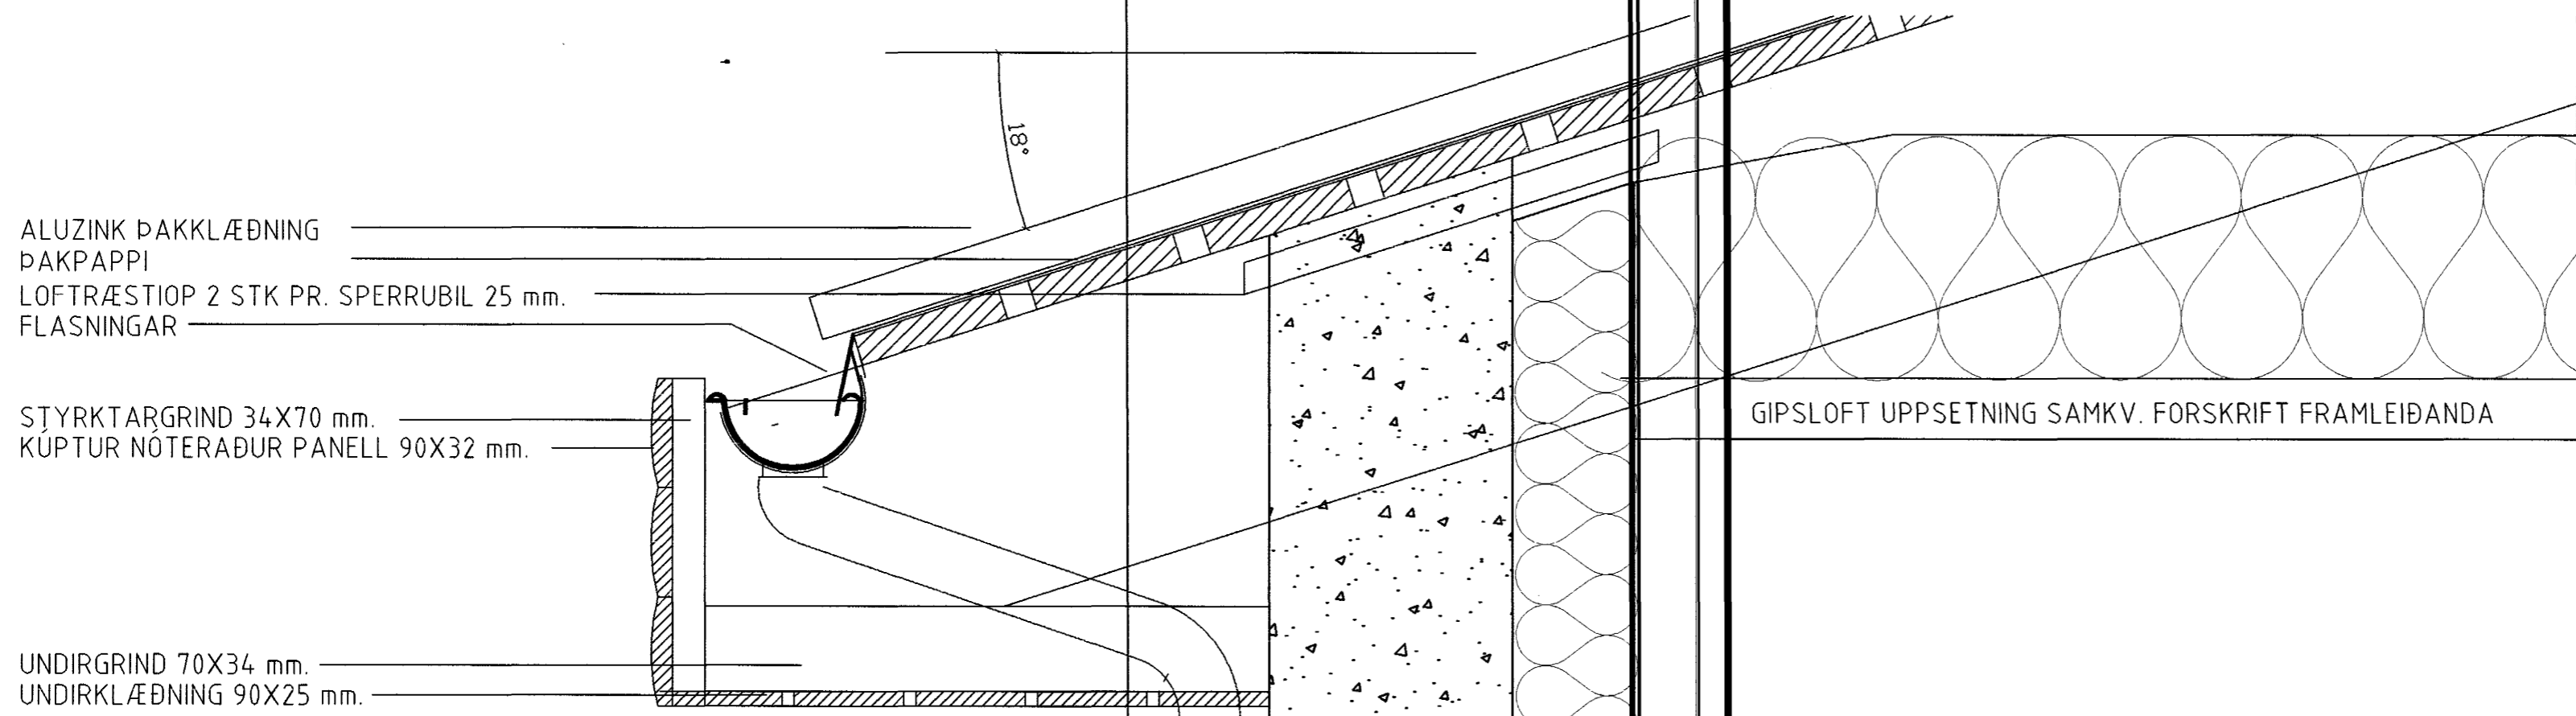
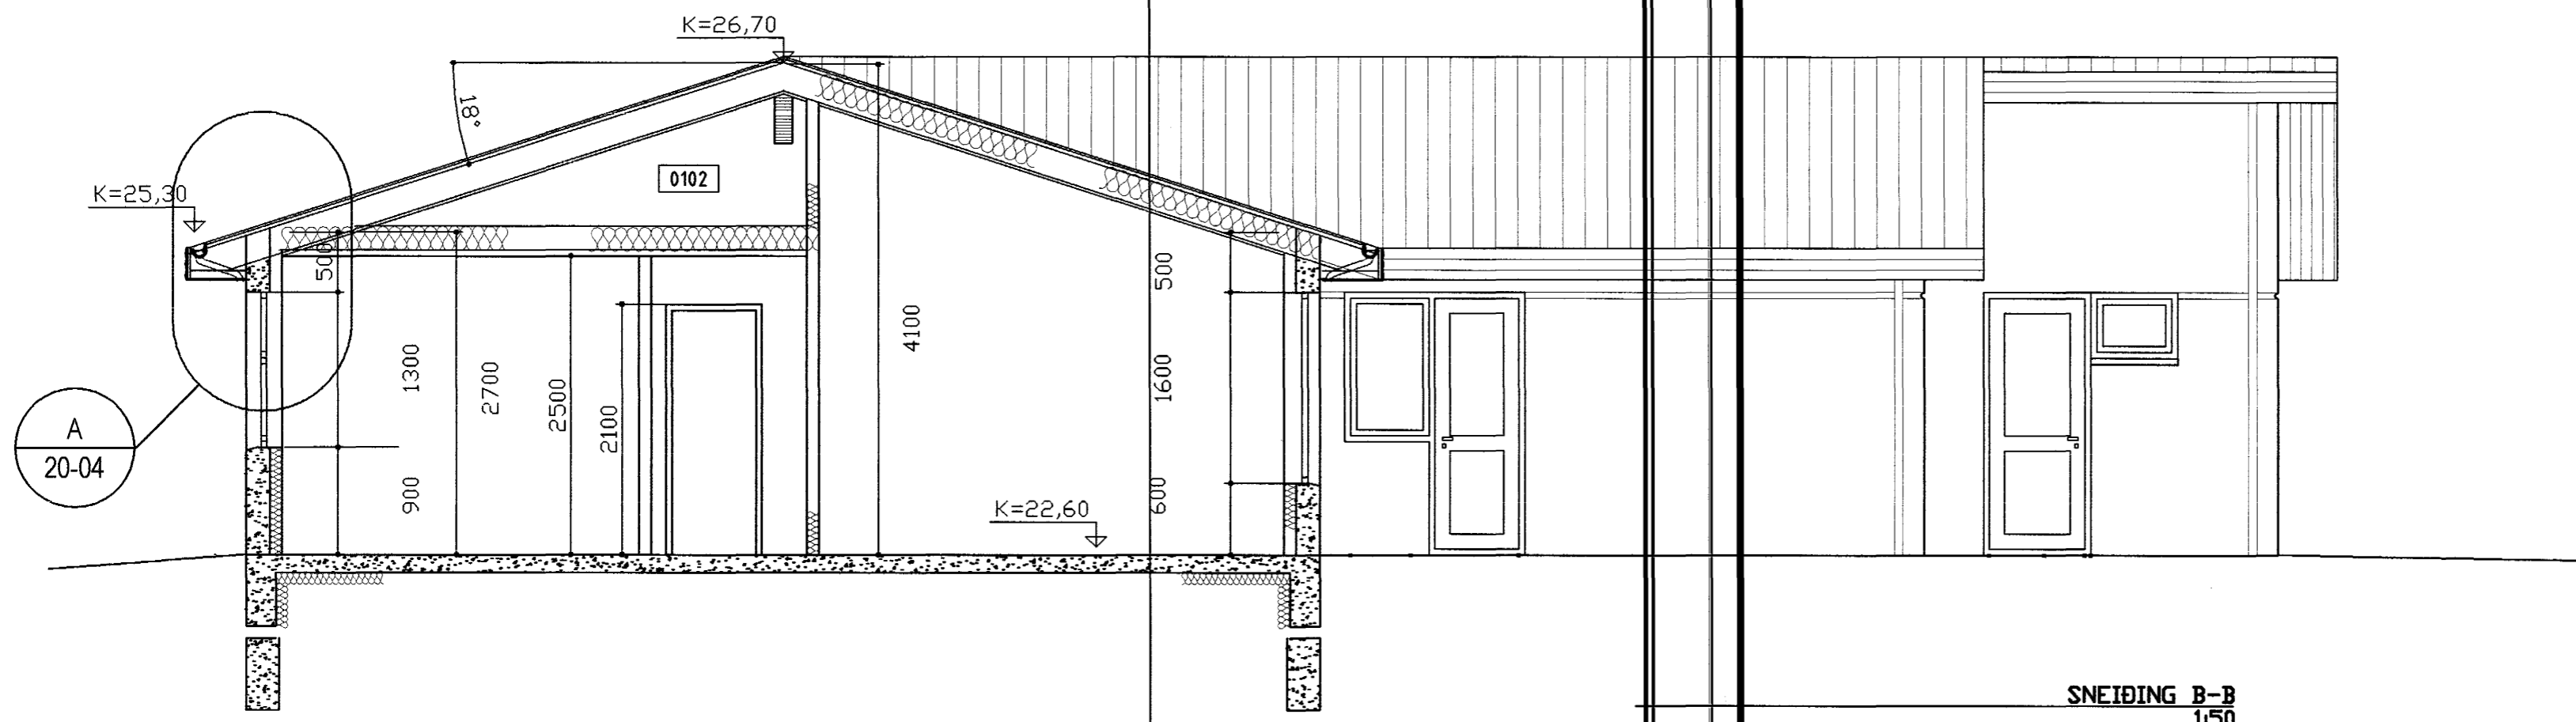


VEGGUR STEYPTUR
 AÐ BORDAKLÆÐNINGU
 LOFTRÆSTRÖR RÖR 2 STK.
 PR. SPERRUBIL 25mm.

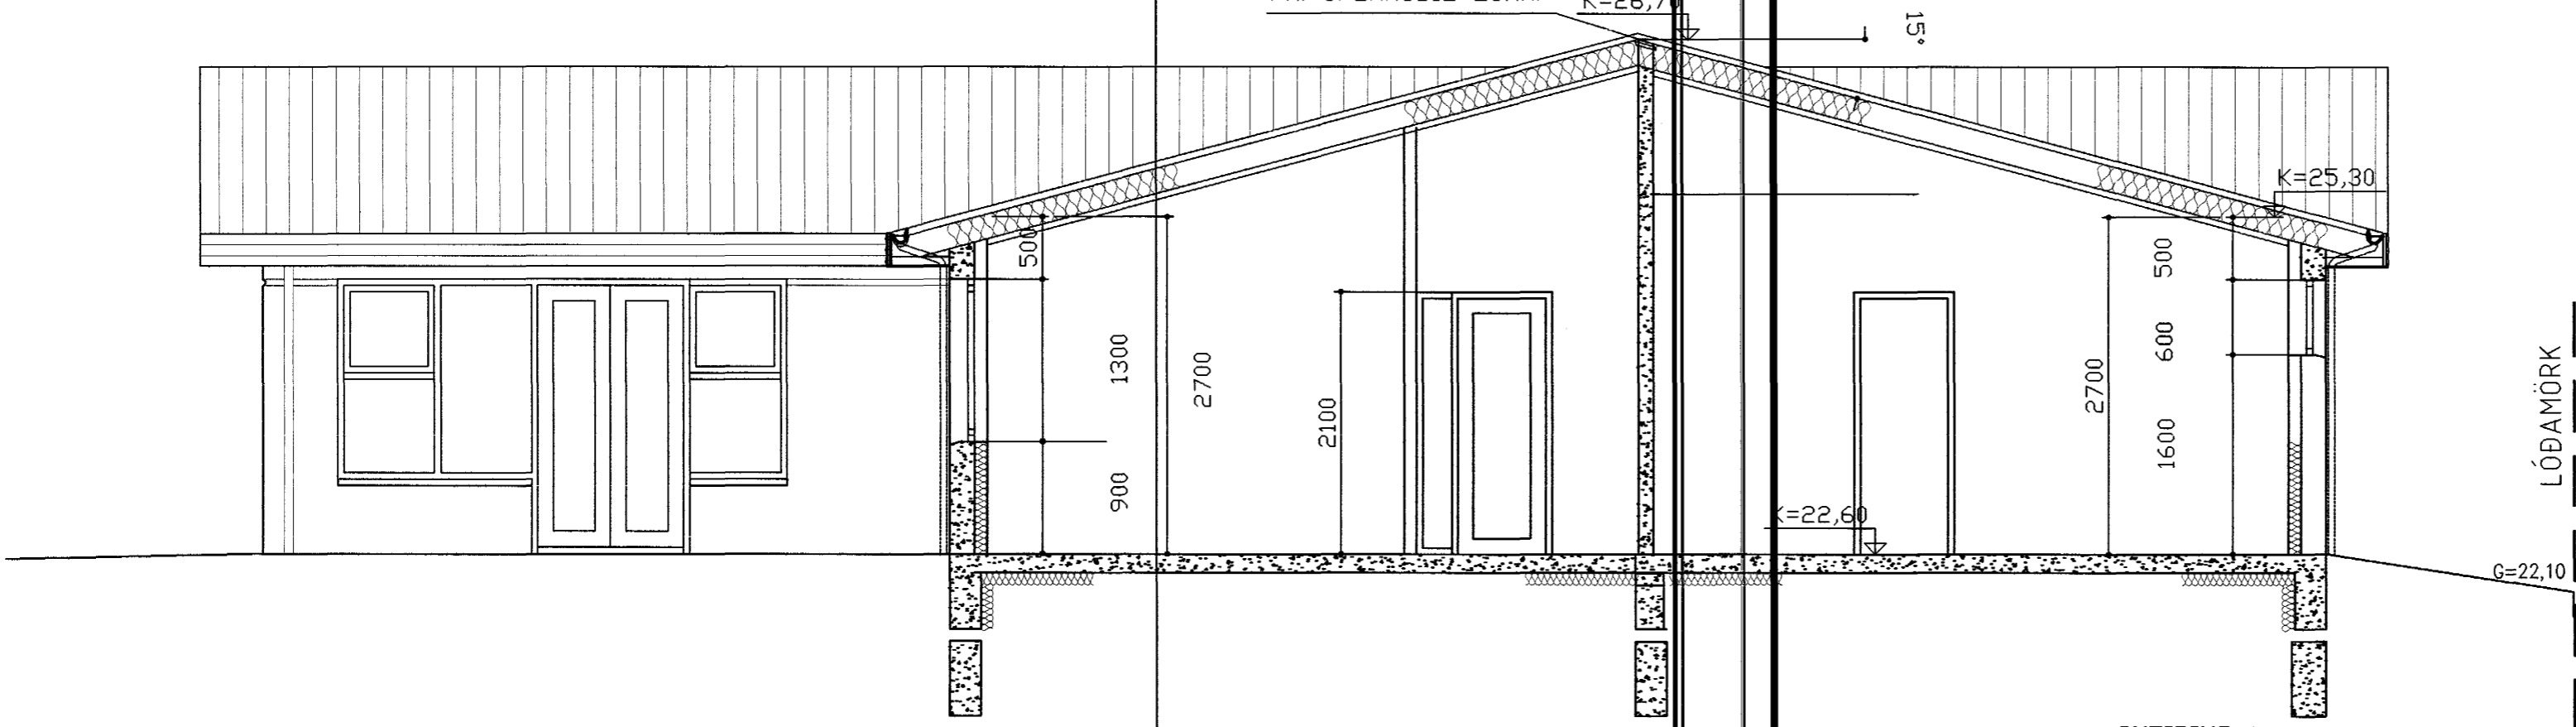

Byggingafulltrúi Hafnarfjarðar
 Afreiðt þann
 27 AUG. 2004
 HS

BREYTINGAR		
NR.	DAGS.	BREYTING

BYGGINGAFRÆÐINGUR
JÓN M. HALLDÓRSSON
 VESTURBERG 70 SÍMI: 557-5282
 111 REYKJAVÍK SÍMI: 897-3860
 KT: 091162-3509 NETF: JMH@SIMNET.IS

SAMPYKKT
Jón M. Halldórsson
 VERK
 FURUVELLIR-39
 HAFNARFIRÐI

TEIKNING
 SNEIÐINGAR: A-A, B-B

KVARÐI
 1:100


DAGS. 17.08.2004	TEIKNING NR. 20-04
TEIKNAD AF JMH	

ÞAKKANTSDEILIR A
 1:5