


1 GRUNNMYND  
1:100

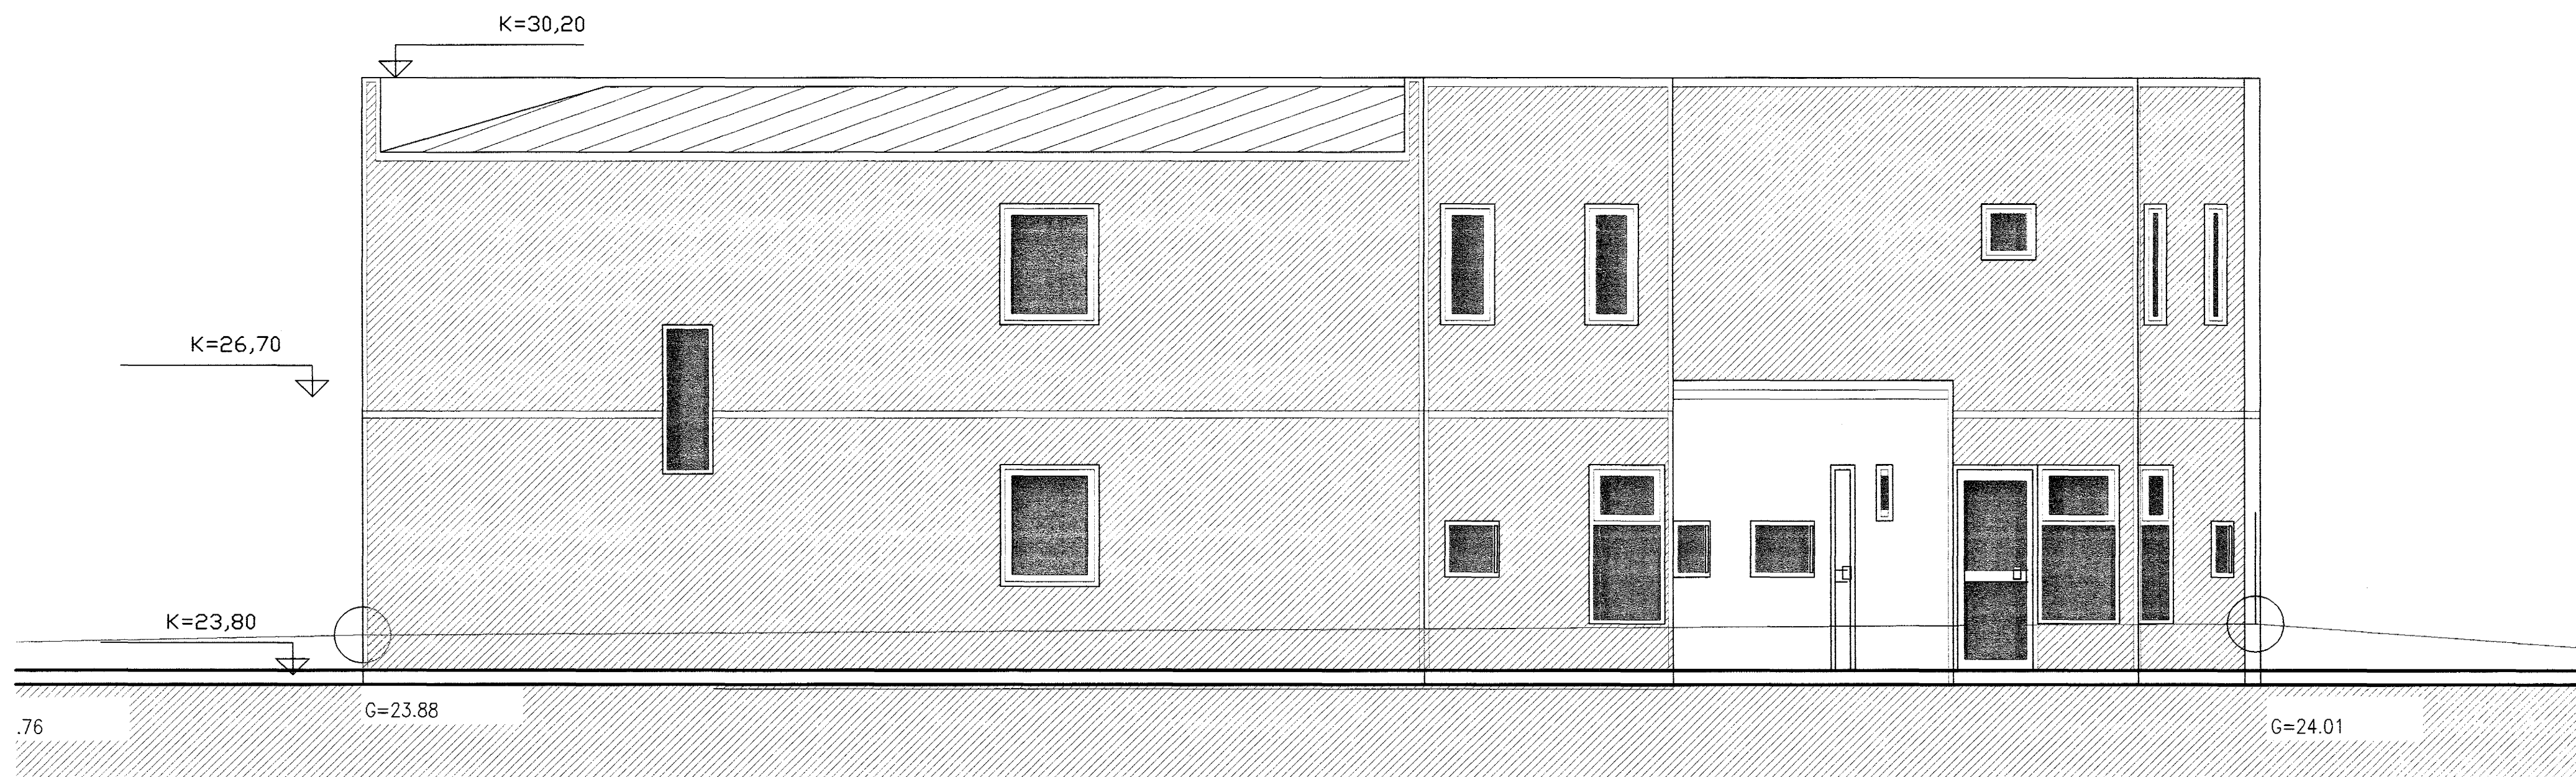

1 GRUNNMYND  
1:100

MÁL ATHUGIST Á STAÐNUM ÁÐUR  
EN FRAMKVÆMD HEFST

BREYTINGAR	NR.	DAGS	BREYTING	SP.

BYGGINGAFRÆÐINGUR  
JÓN M. HALLDÓRSSON  
VESTURBERG 70 SÍMI: 557-5282  
111 REYKJAVÍK SÍMI: 897-3861  
KT: 091162-3509 NETF: JMH@SIMNET.IS

SAMÞYKKT *Jón Halldórsson*  
VERK  
BURKNAVELLIR.10-12-14-16  
HAFNARFIRÐI

TEIKNING  
SNEIDINGAR B-B, C-C

KVARDI  
A1)1:50 / A3)1:100  
2,5m / 5m.

DAGS  
30-03-2004  
TEIKNAD AF  
JMH

TEIKNING NR.

22-02