




B-B
10-10 SNEIDING
1:50

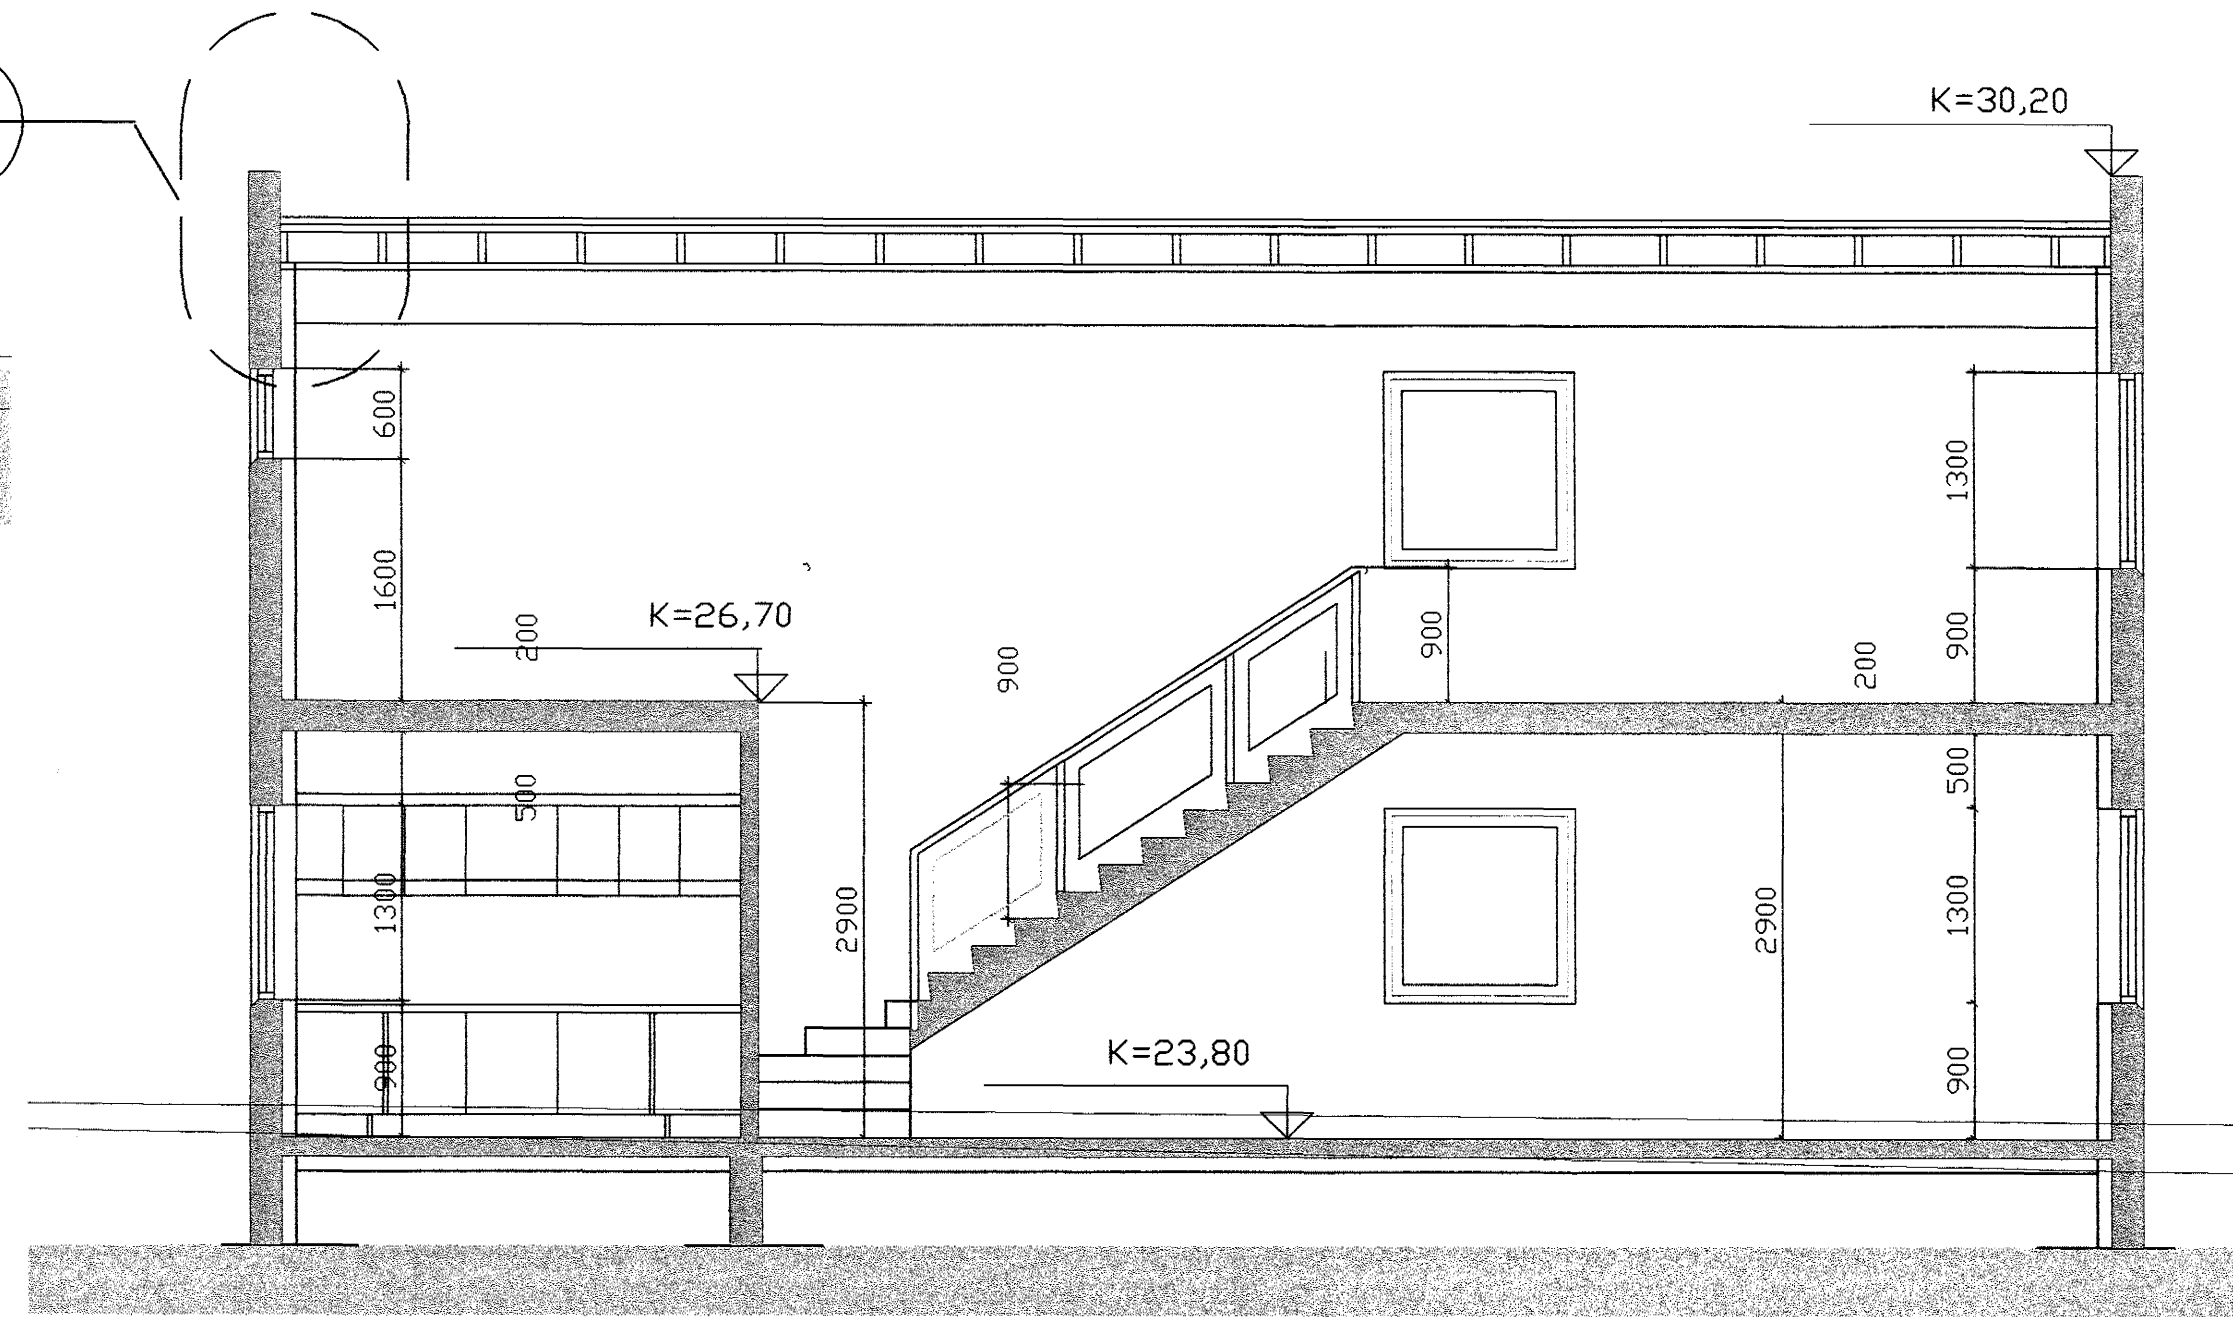

C-C
10-10 SNEIDING
1:100

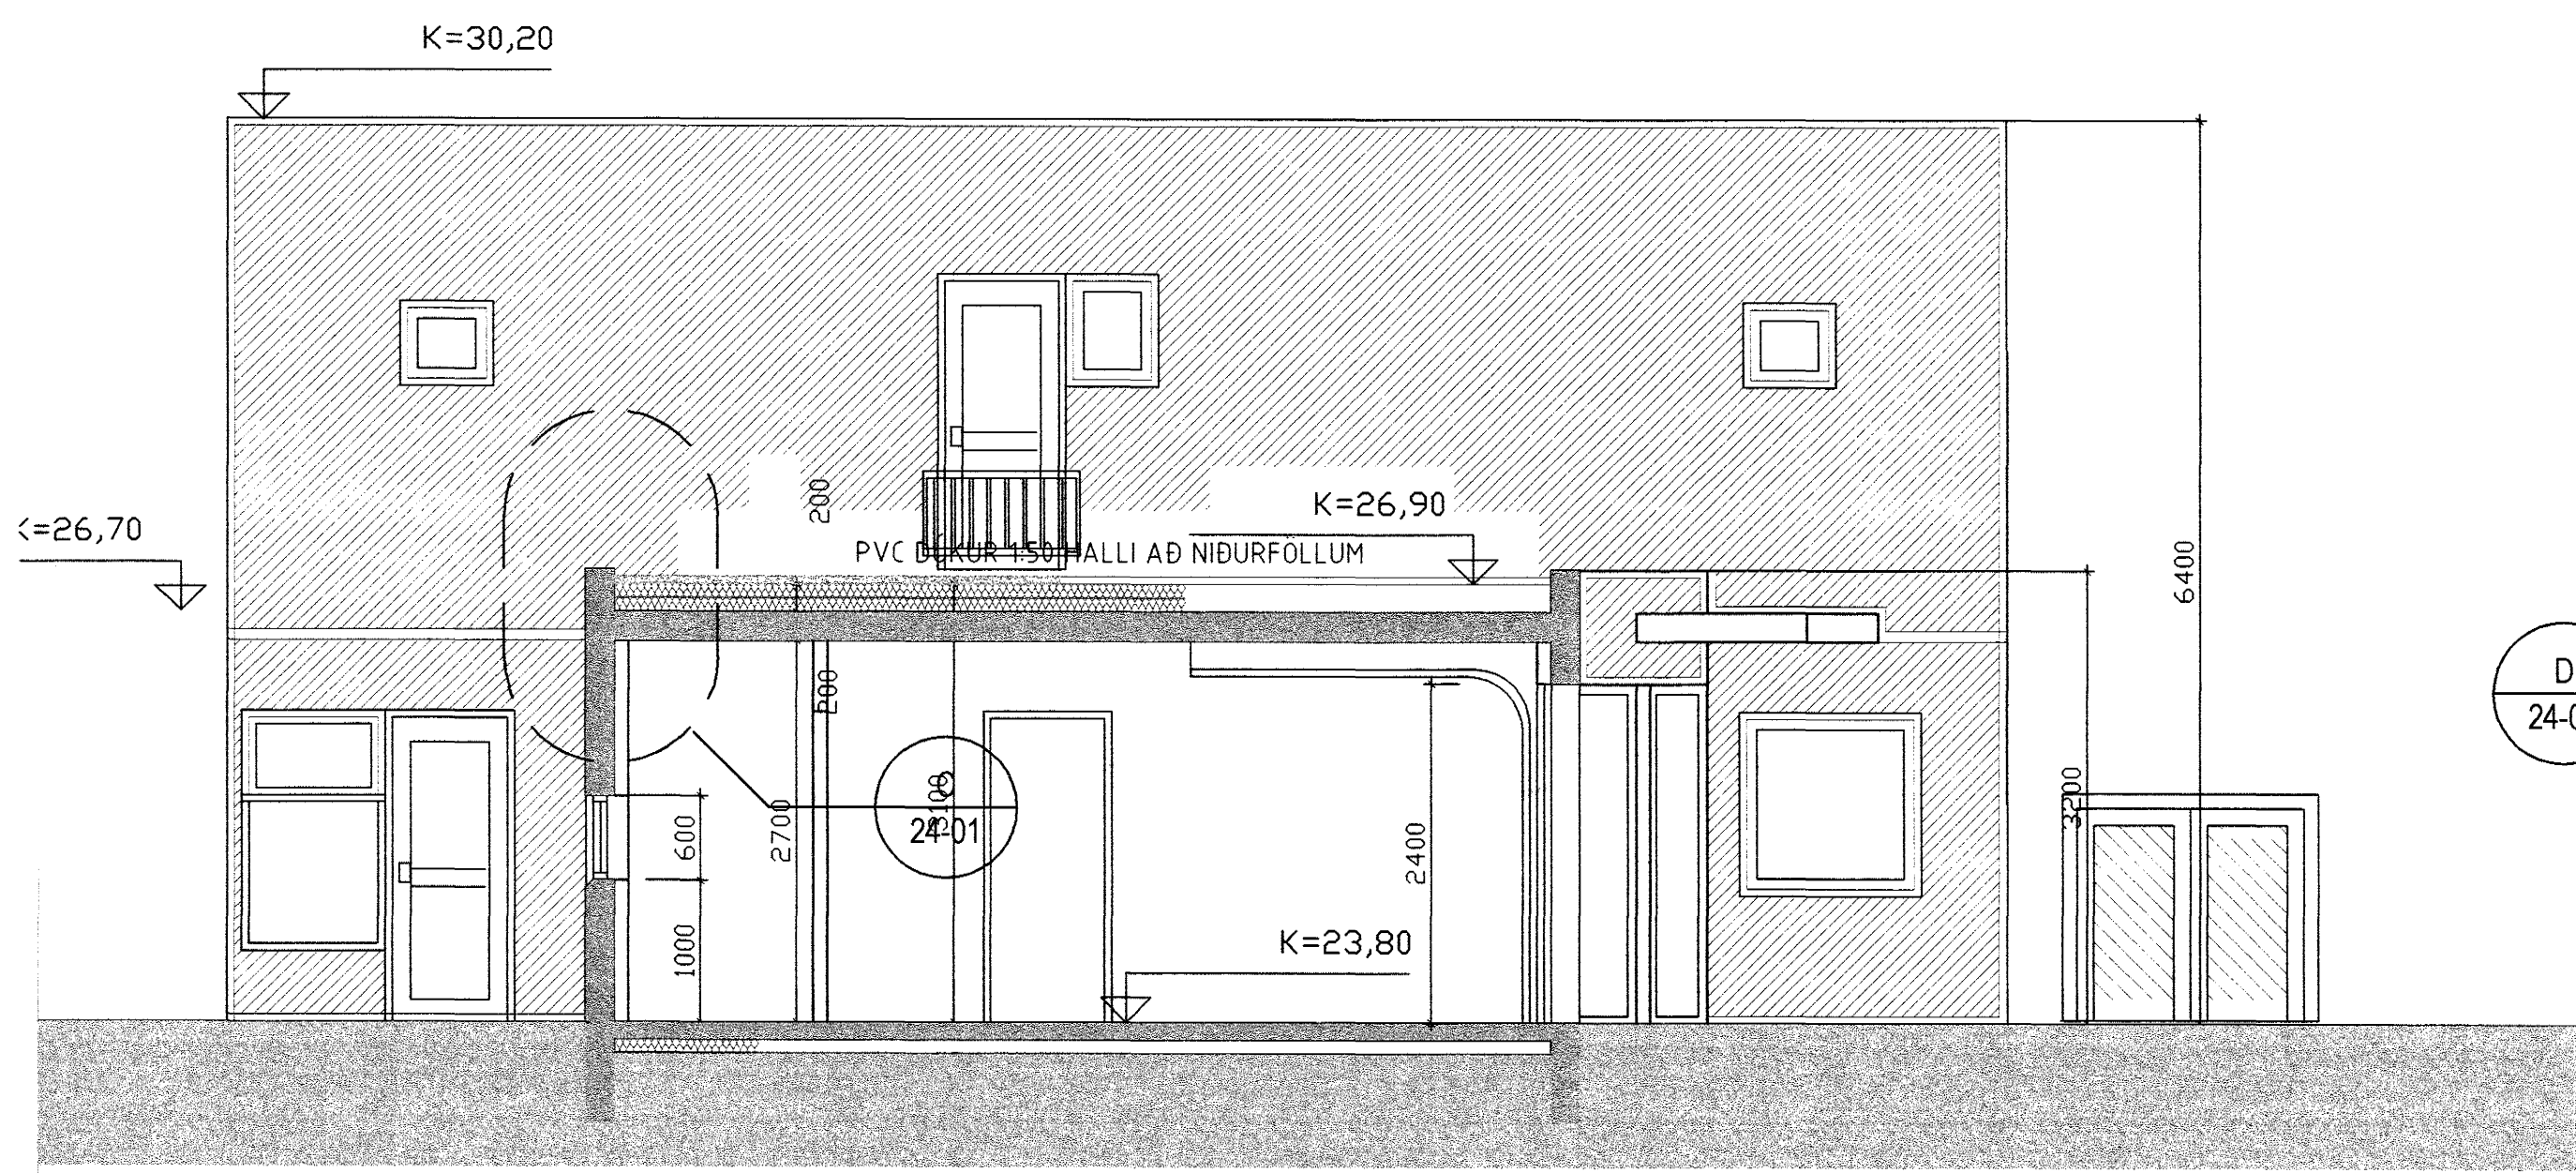

D-D
10-10 SNEIDING
1:100

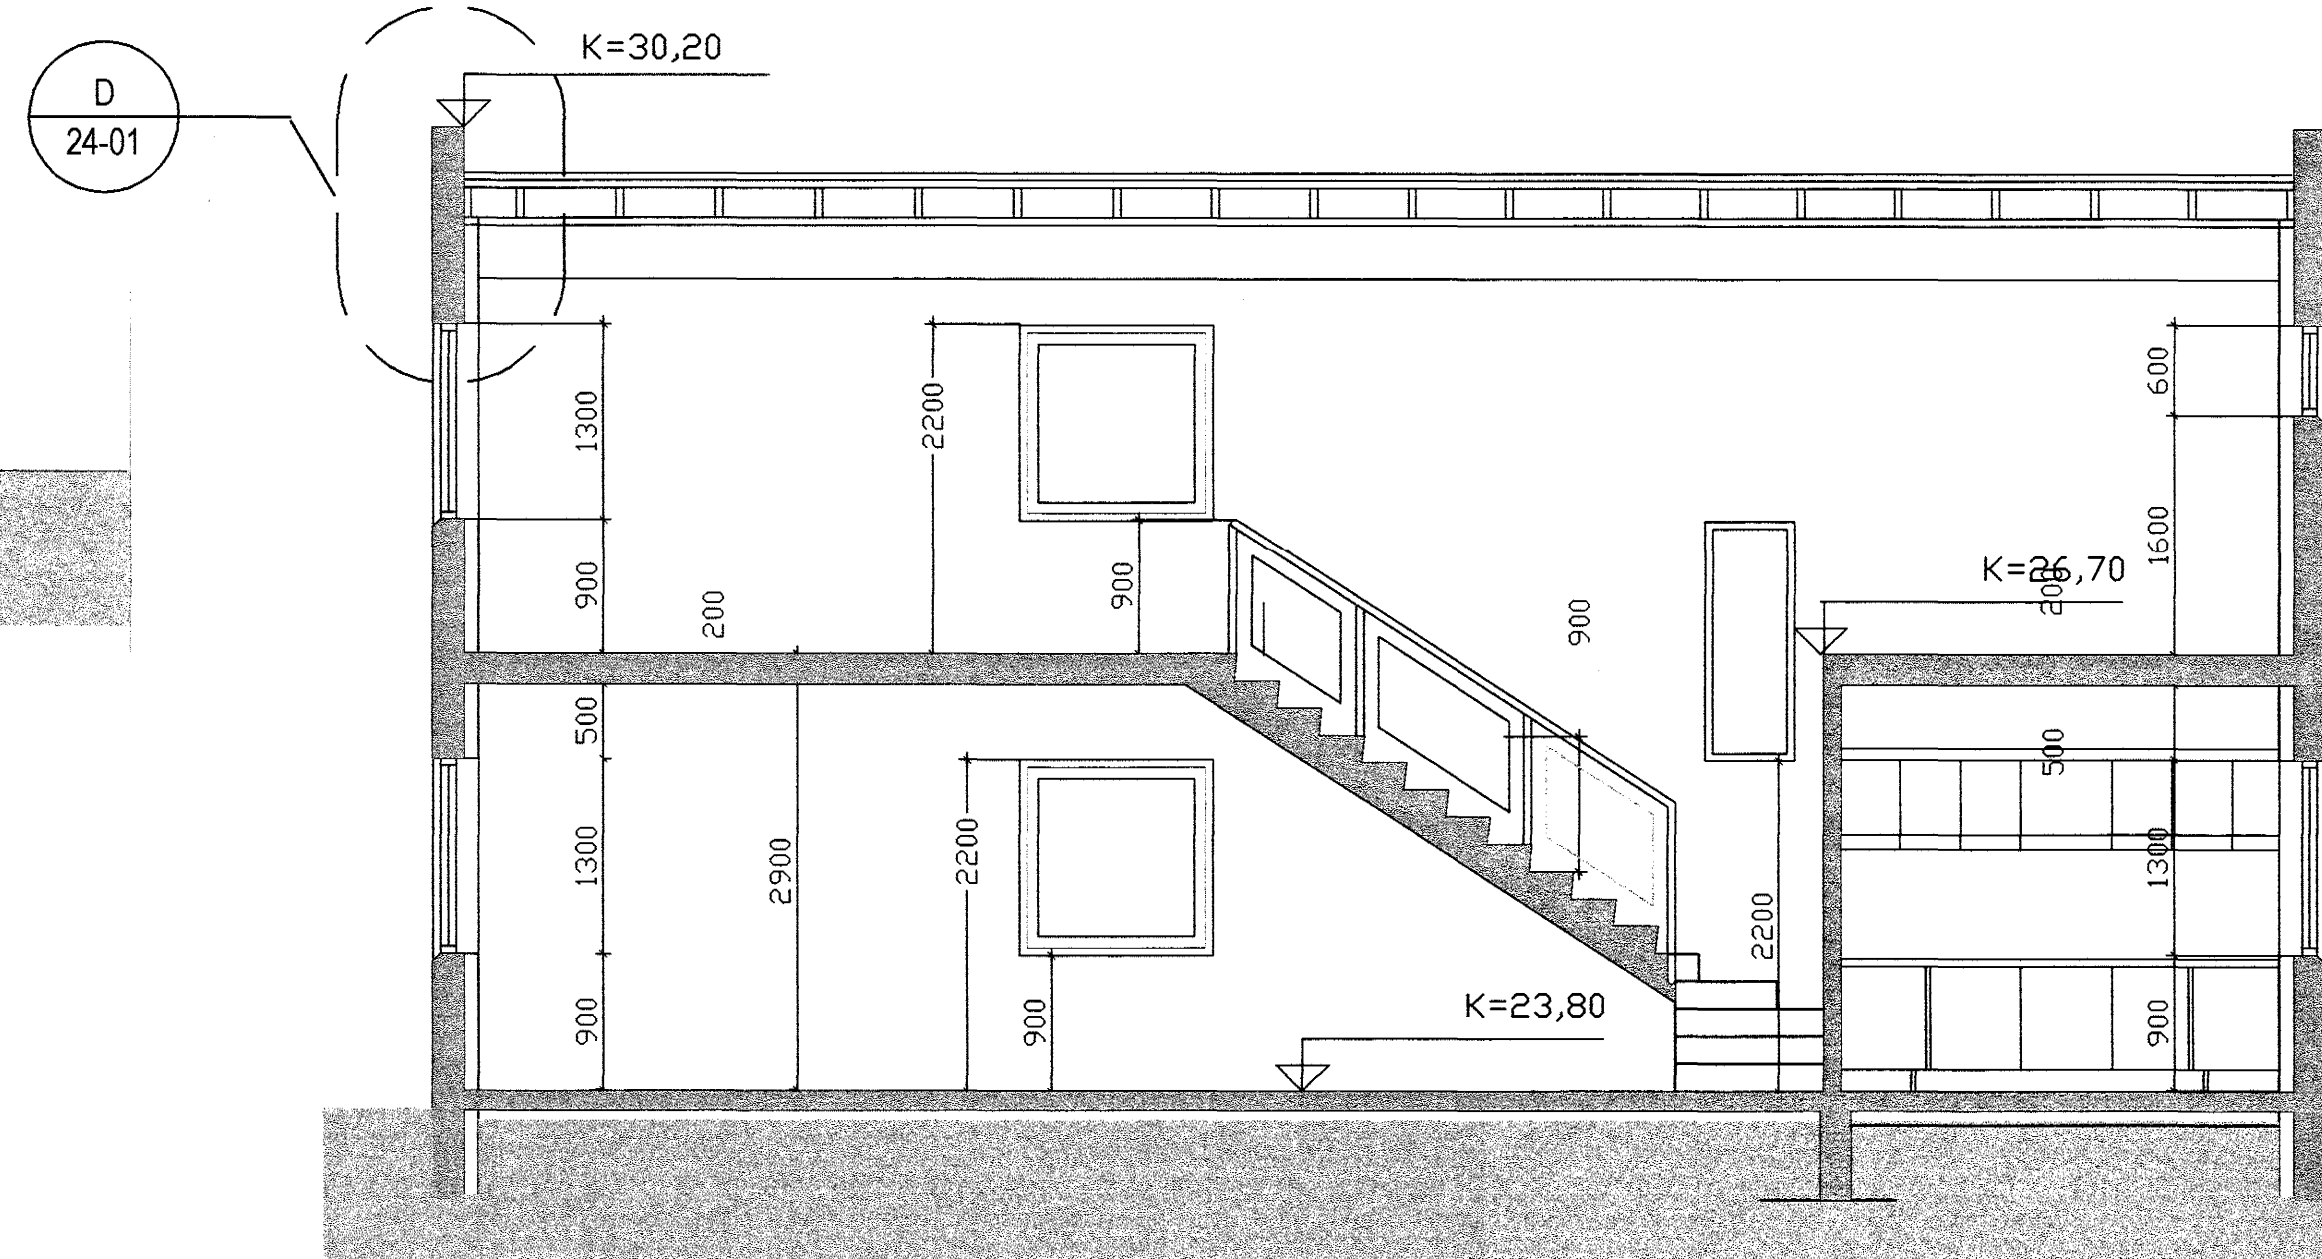

E-E
10-10 SNEIDING
1:100

Byggingatullitíli Hafnarfjarðar
Alþreitt barn
26 AUG. 2004
HÓ

MÁL ATHUGIST Á STAÐNUM ÁÐUR
EN FRAMKVÆMD HEFST

BREYTINGAR	NR.	DAGS.	BREYTING	SP.

BYGGINGAFRÆÐINGUR
JÓN M. HALLDÓRSSON
VESTURBERG 70 SÍMI: 557-5282
111 REYKJAVÍK SÍMI: 897-3860
KT: 091162-3509 NETF: JMH@SIMNET.IS

SAMÞYKKT
VERK
BURKNAVELLIR.10-12-14-16
HAFNARFIRÐI

TEIKNING
SNEIÐINGAR B-B, C-C

KVARÐI
A1)1:50 / A3)1:100 2,5m / 5m.

DAGS.
30-03-2004
TEIKNAD AF
JMH

TEIKNING NR.

21-02