


SNID
A-A

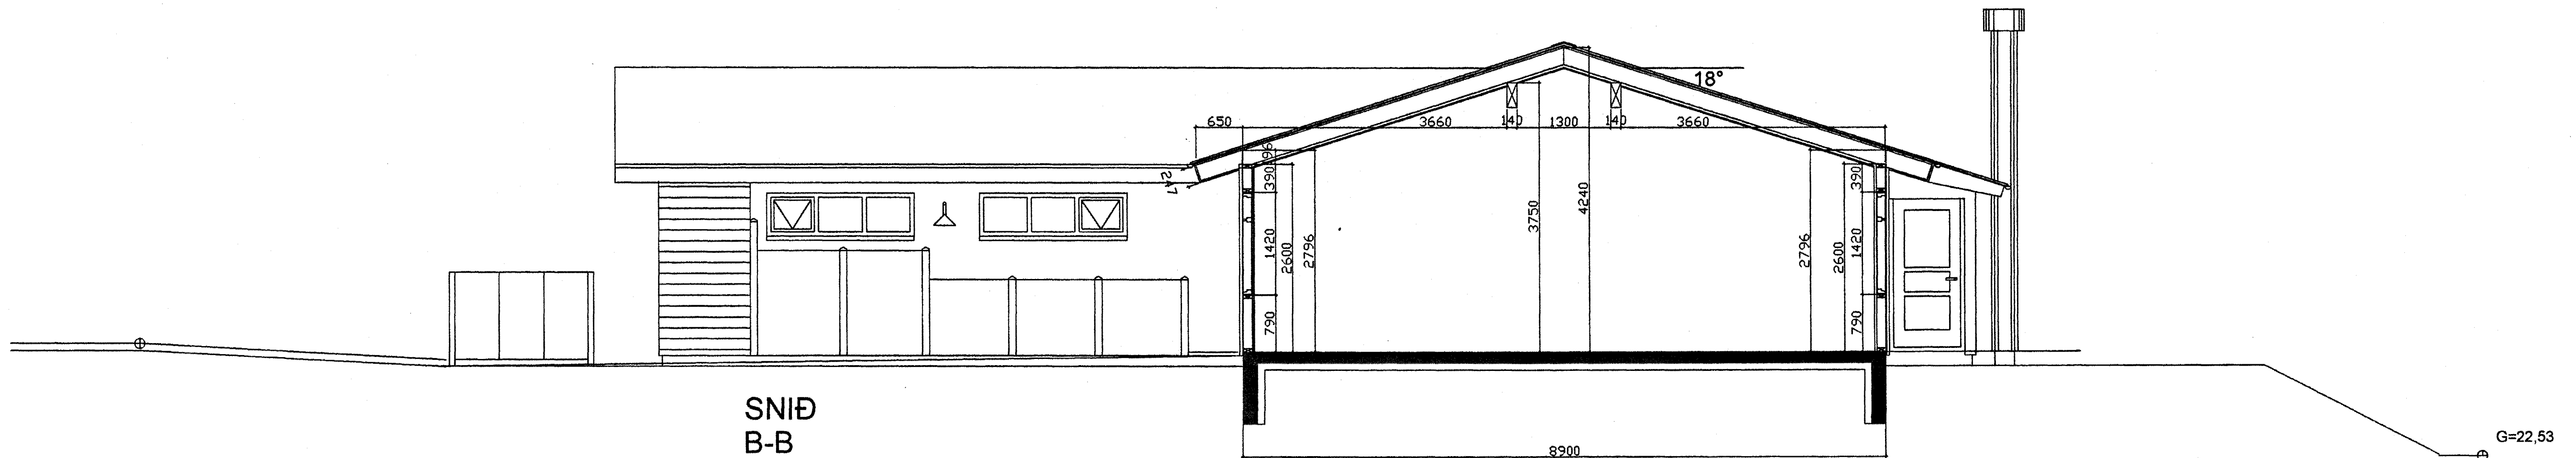

SNID
B-B

Byggingultrúi Hafnarfjarðar
Afgreitt bann
30 JUNI 2004
Hó

Sigríður Adalsteinsson

FÍFUVELLIR 16, HAFNARFIRÐI BLO9



ÞRÍÐJA HÉÐIN, ARKITEKTAR - SIGURÞÓR ADALSTEINSSON FAI
VERKTEIKNING
SNID A-A, B-B

HANNAÐ: SA TEIKNAD: SA

DAÐS: 22.06.2004

MKV: 1:50

VERKFR: VERKFR.

STRANDGÖTU 28 220 HAFNARFIRÐI
SÍMI: 555 46 10 FAX: 565 46 31
KÍT: 250 1144 - 3939

NETFANG: ai@lafond.is