


SNID C

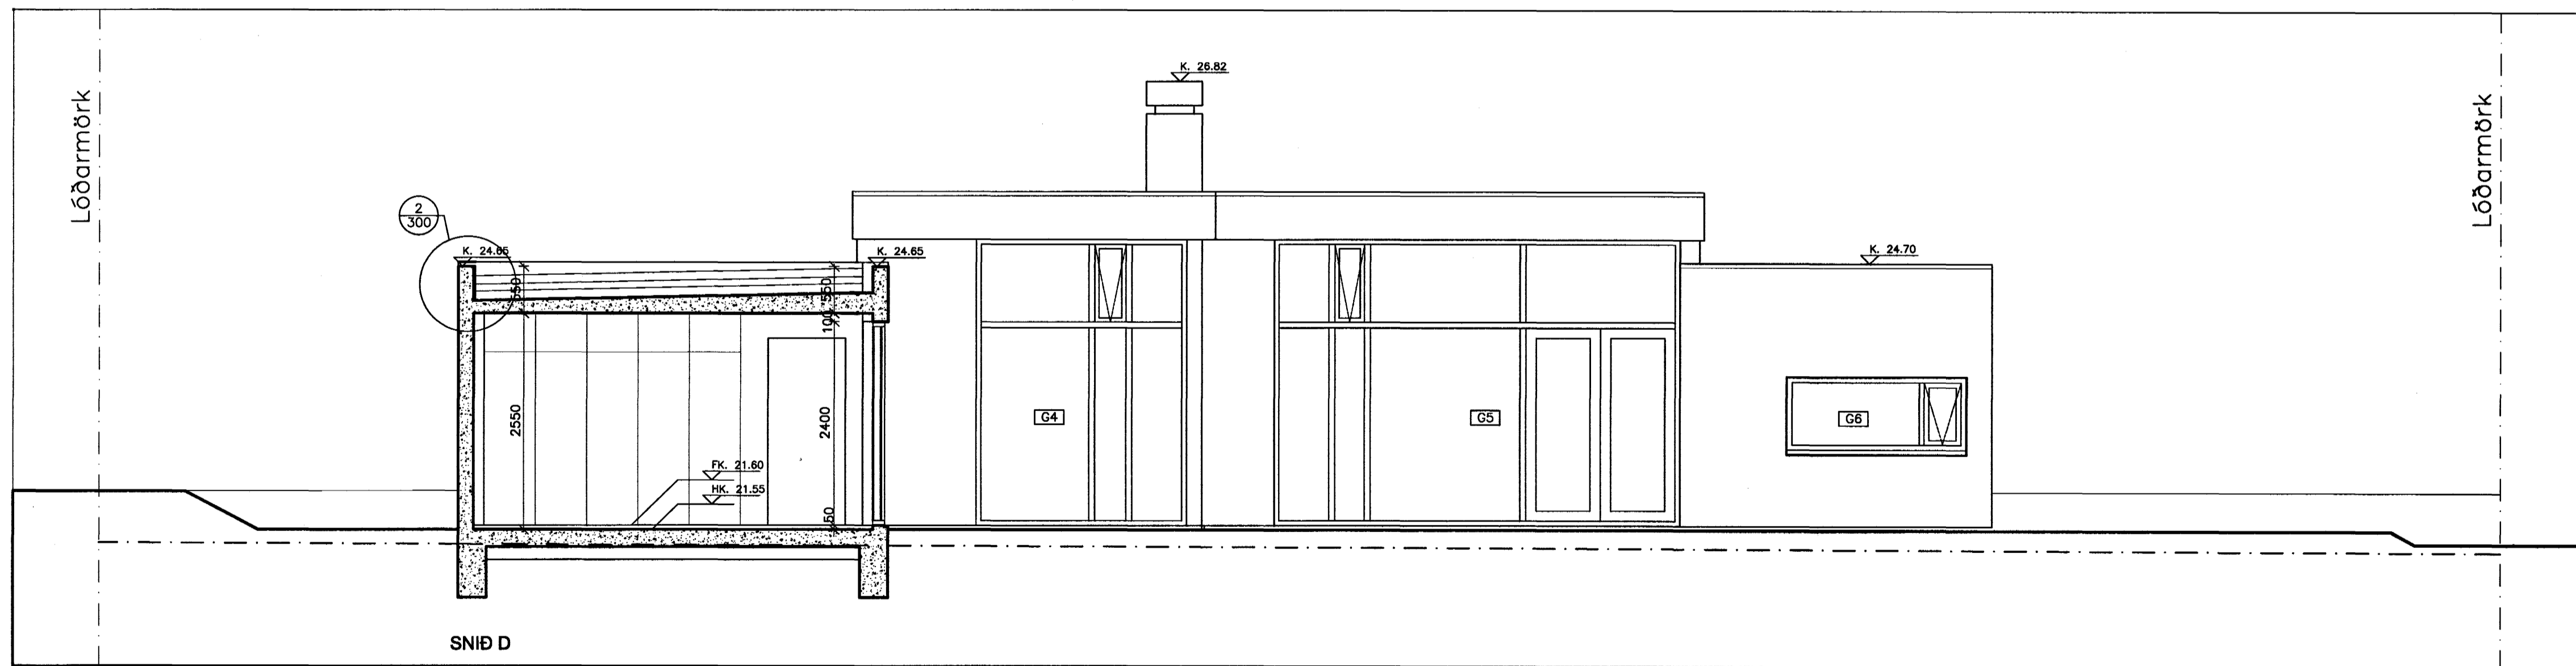

SNID D

C:  
B:  
A:

BREYTINGAR:

DAGS:

Samþykkt þann  
20 SEPT. 2004  
Byggingafulltrúinn í Hafnarfirði  
E.h. Sigurbjartur Hallgrímsson

VERKTEIKNING

FURUVELLIR 21 HAFNARFJÖRDUR

EINBYLISHÚS

VERK: FURU- 0419

KVARDI: 1:50

DAGS: 16.09.04

SNEIDINGAR C OG D

TEIKN: IH

SKRÁ:

ÚTI INNI

ARKITEKTAR

ÞINGHOLTSSTRÉTI 27 101 REYKJAVÍK  
SÍMAR 552 7660 & 562 7660 FAX 552 7661  
NETFANG uti.inni@centrum.is  
VEFFANG www.centrum.is/uti.inni

BALDUR Ó. SVAVARSSON ARKITEKTAR FAI  
120357-5149

JÓN ÞÓR ÞORVALDSSON ARKITEKTAR FAI  
021256-7579

A-203