



SNID A

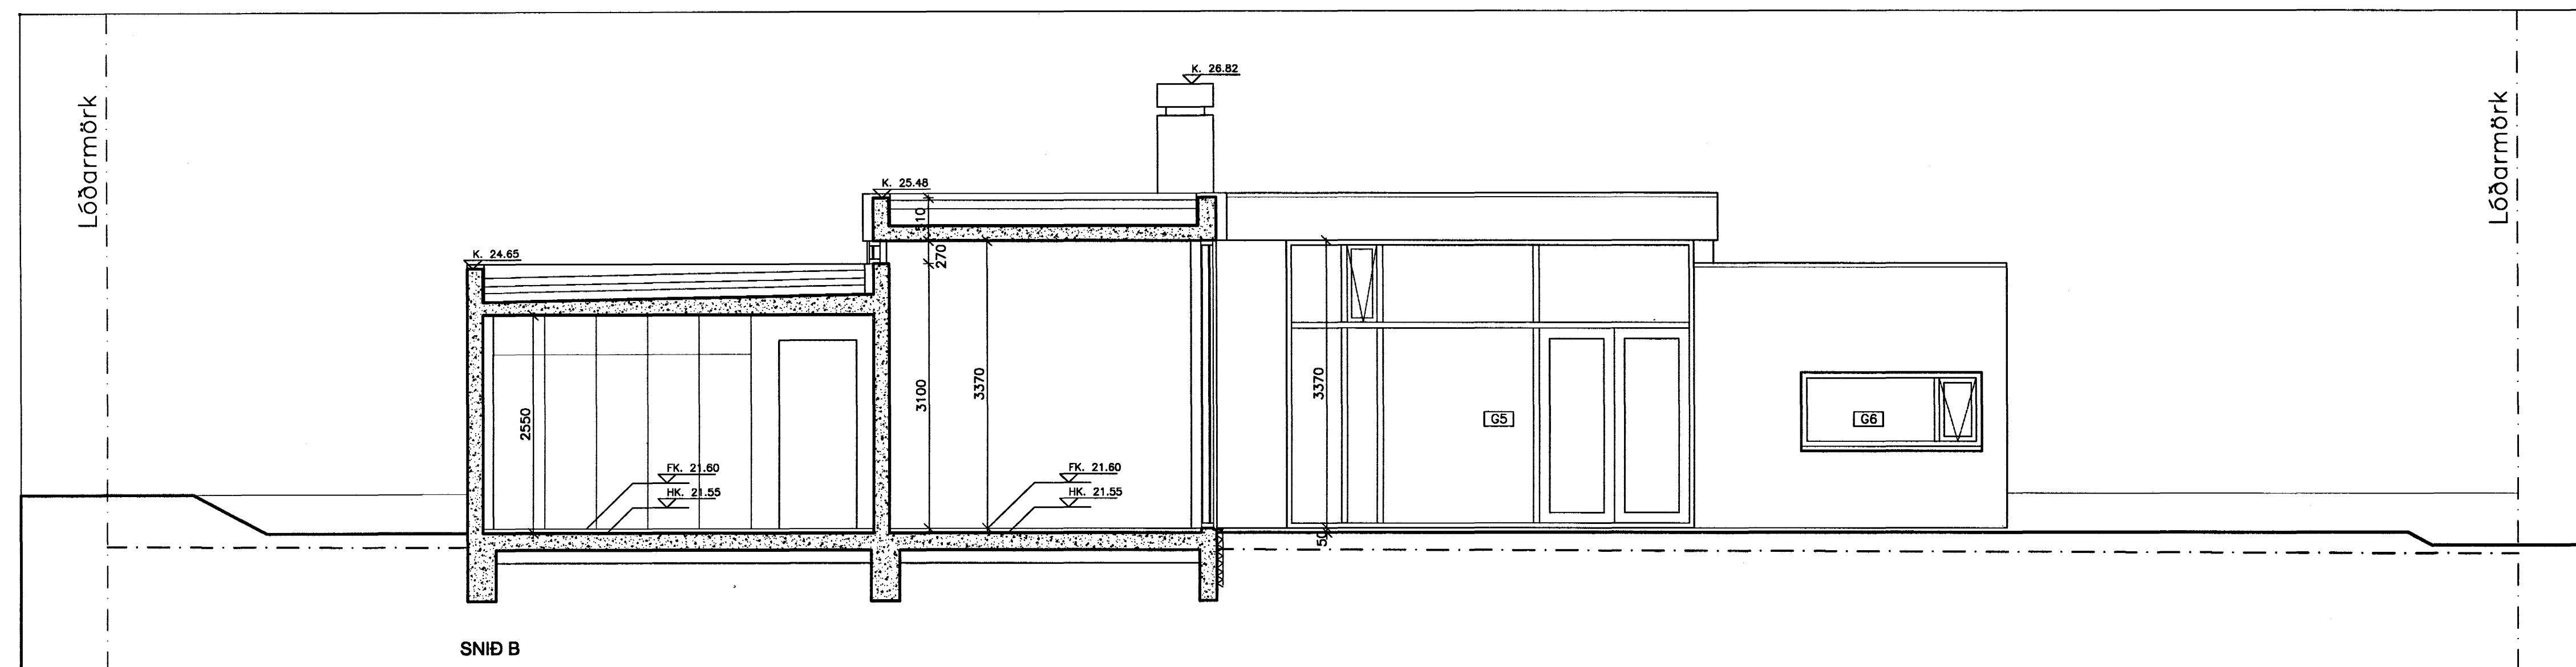

SNID B

C:
B:
A:
BREYTINGAR: _____ DAGS: _____

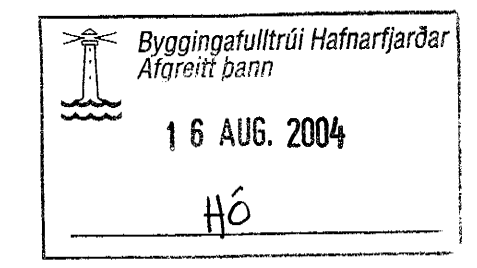

VERKTEIKNING

FURUVELLIR 21 HAFNARFJÖRDUR
EINBYLISHÚS
VERK: FURU- 0419
KVARDI: 1:50
DAGS: 13.08.04
SNEIDINGAR A OG B TEIKN: IH
SKRÁ:

ÚTI INNI
ARKITEKTAR
ÞINGHOLTSSTRÆTI 27 101 REYKJAVÍK
SÍMAR 552 7660 & 562 7660 FAK 552 7661
NETFANG uti.inni@centrum.is
VEFANG www.centrum.is/uti.inni
BALDUR Ó. SVAVARSSON ARKITEKTAR FAI
120357-5149
JÓN ÞÓR ÞORVALDSSON ARKITEKTAR FAI
021256-7579