
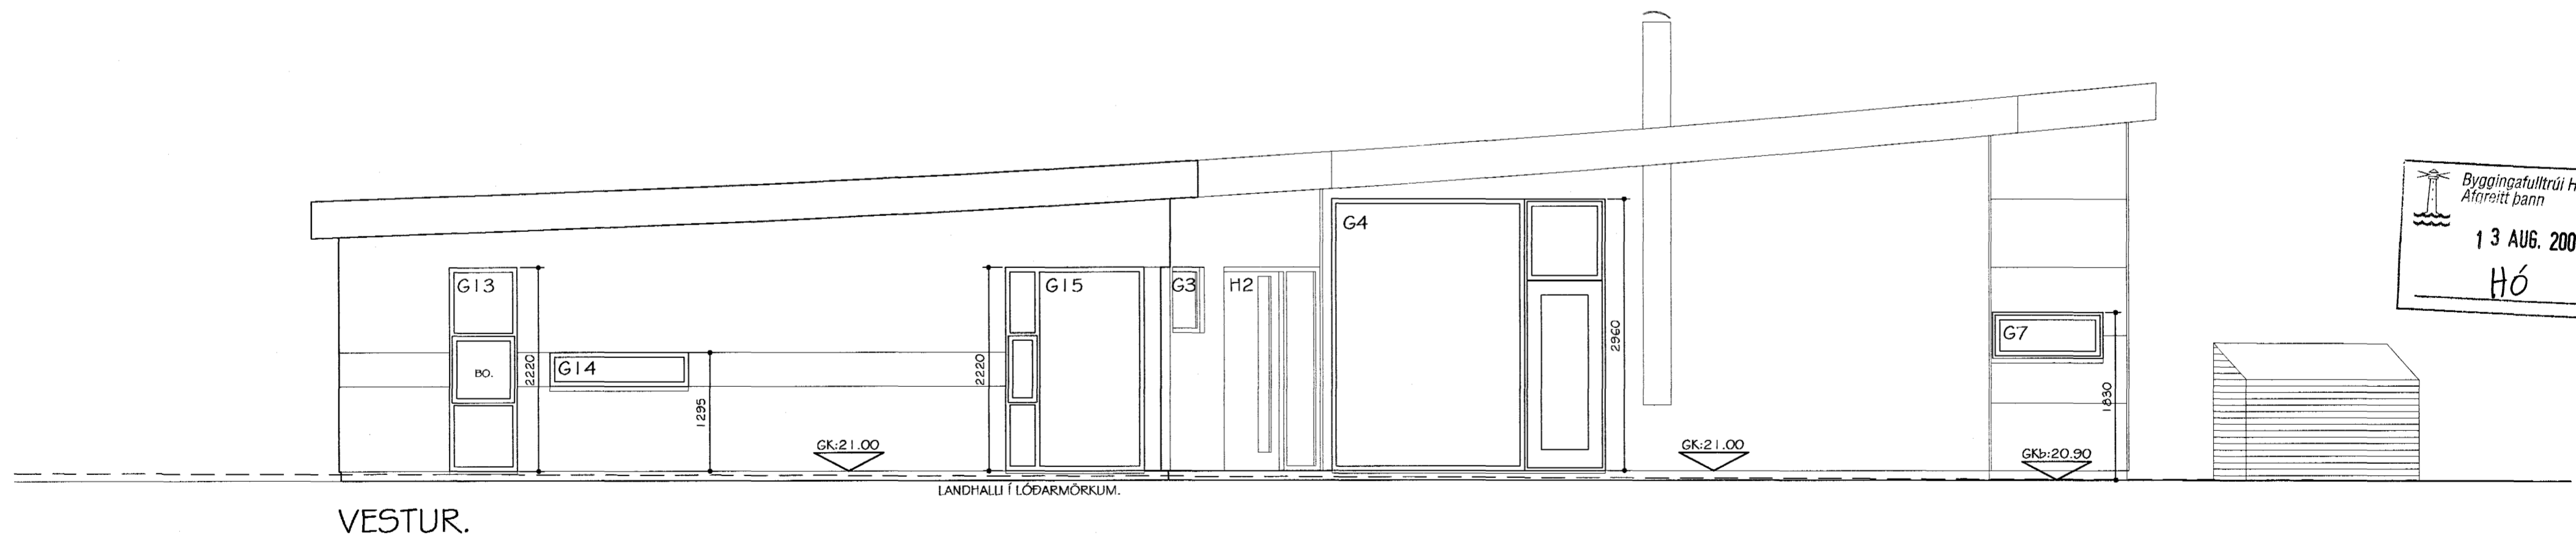


SUÐUR.

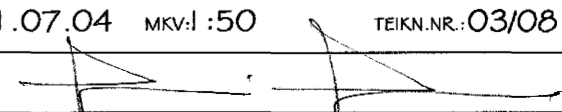

VESTUR.

Byggingafulltrúi Hafnarfjarðar
 Afreiðtt bann
 13 AUG. 2004
 HÓ

HEITI: EINBÝLISHÚS VIÐ FURUVELLI 38, 220 HF.
 HANNAÐ: HÓMEIRA GHARAVI FORGEIR FORGEIRSSON
 DAGS: 21.07.04 MKV-I:50 TEIKN.NR.:03/08 VERKEFNIS NR.:0404184
 SAMÞYKKT:  KENNITALA:240657-5469
 BYGGINGAR OG SKIPULAGSHÖNNUN ehf. kt:501000-2050 vsk:77344
 SUÐURLANDSBRAUT 10, 108 RVK. S:588-8890 teiknistofan@talnet.is