




DAÐS:	NR:	BREYTINGAR:	SAMB.:

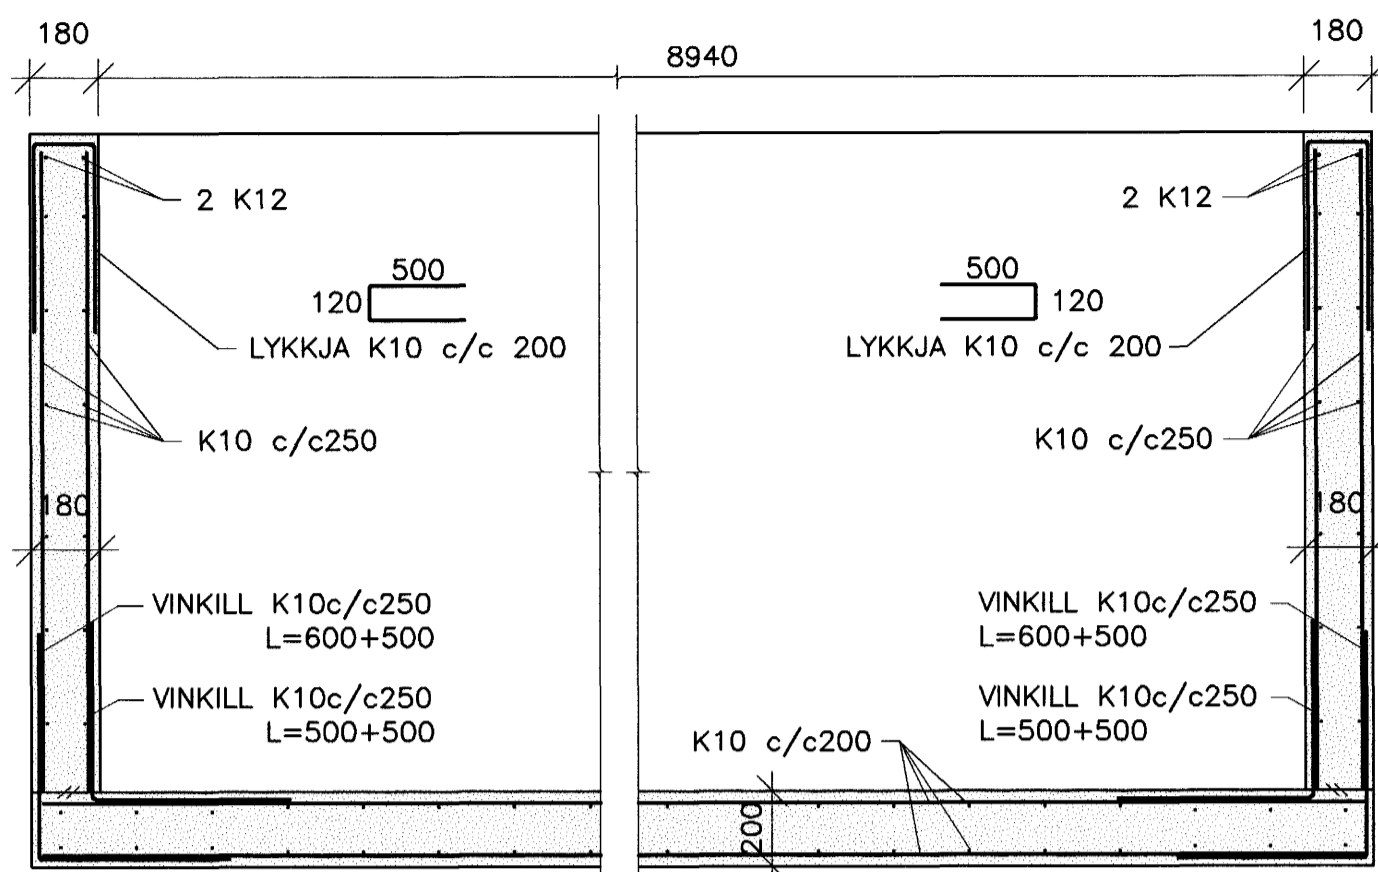

01 SNID  
201 1:20

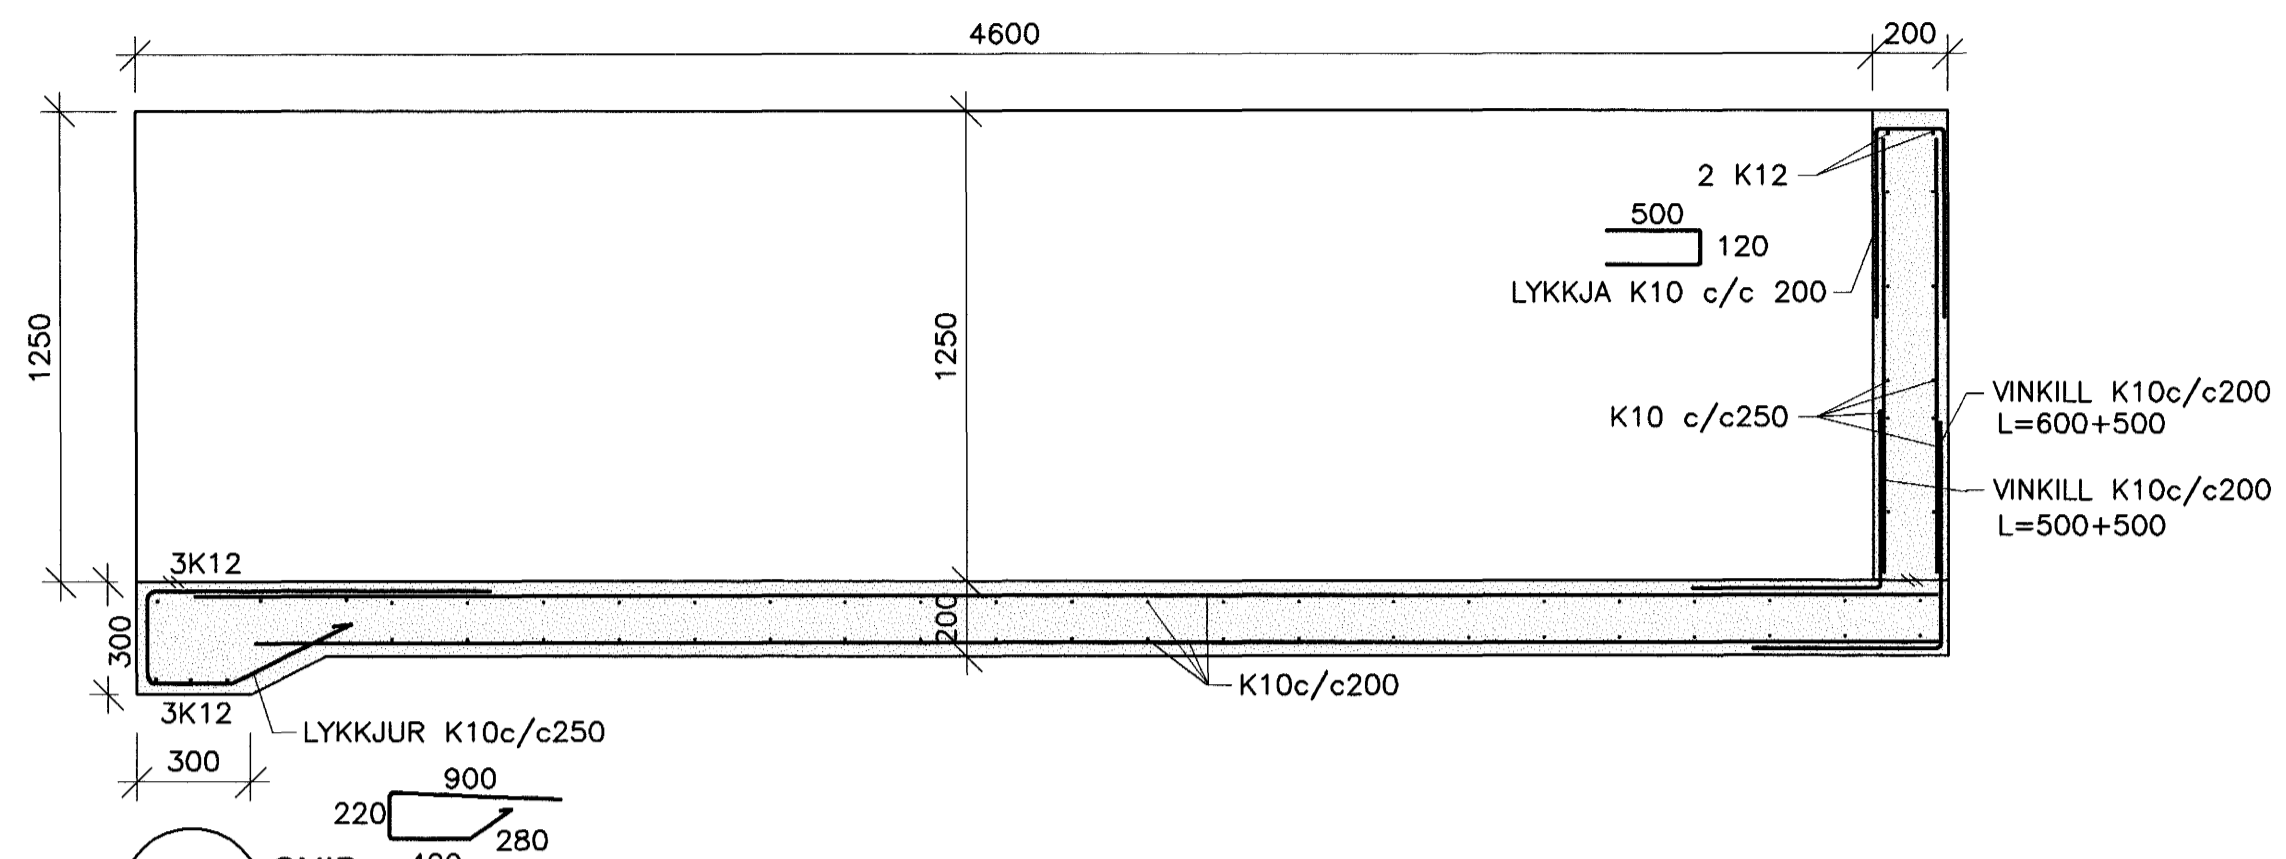


02 SNID  
201 1:20


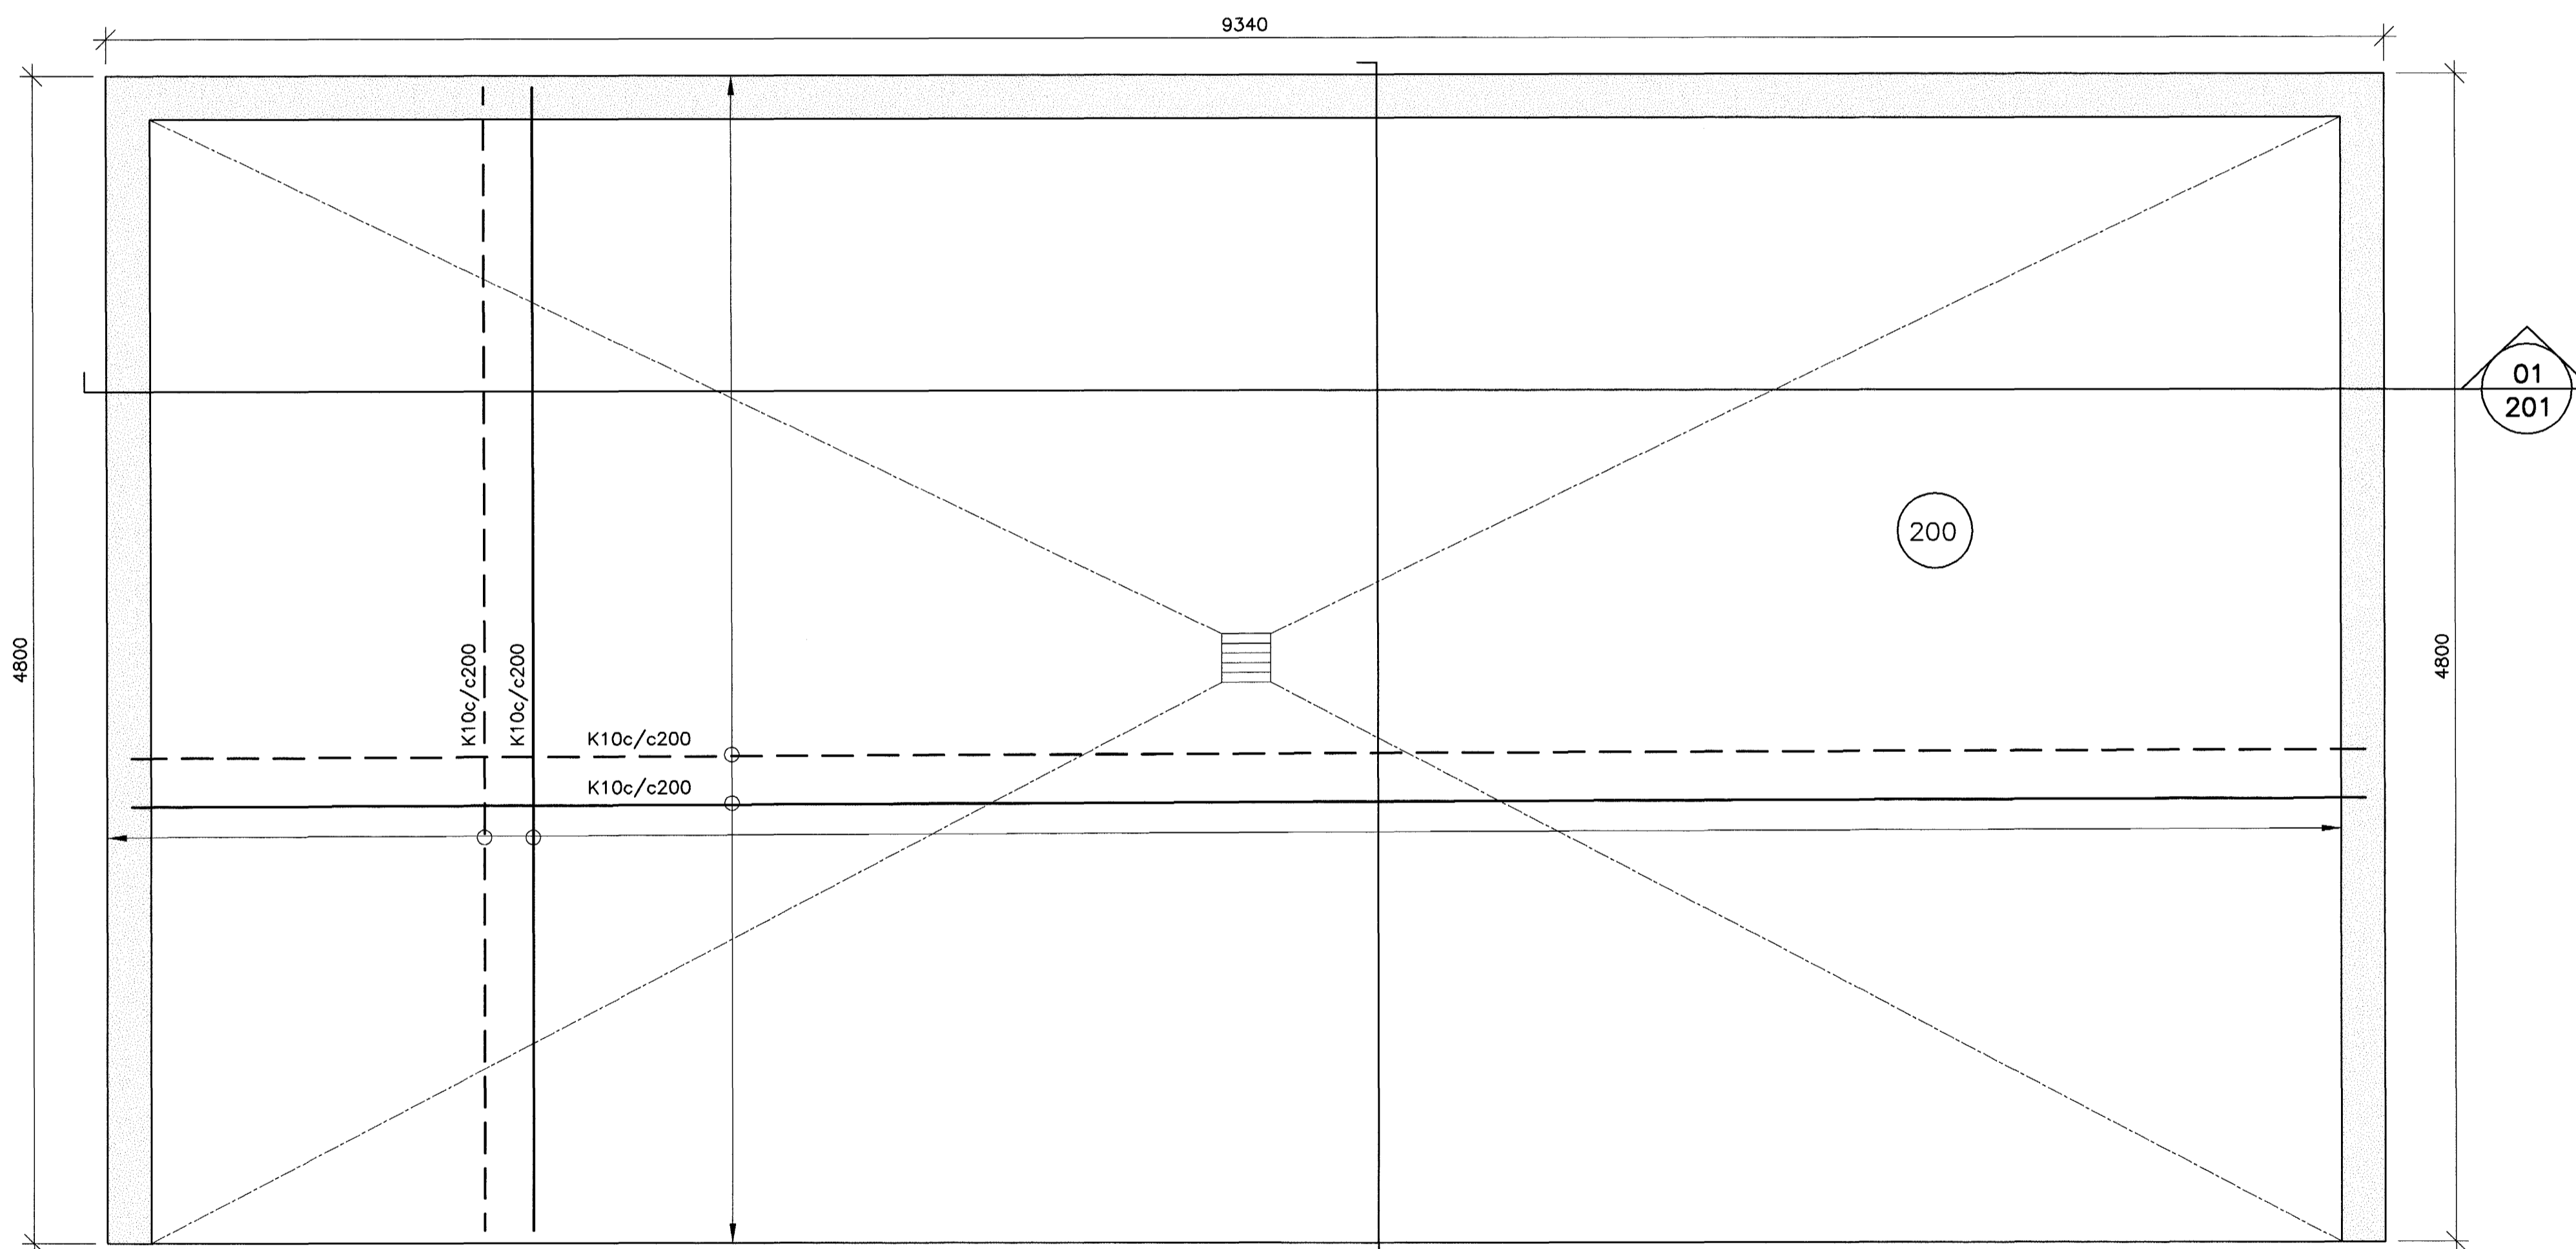


GRUNNMYND SORPGEYMSLU 1:20

02  
201

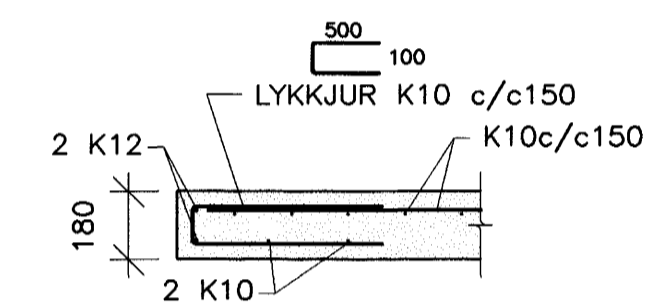


SNID Í STEYPT ÁFYLLIPLAN  
1:20

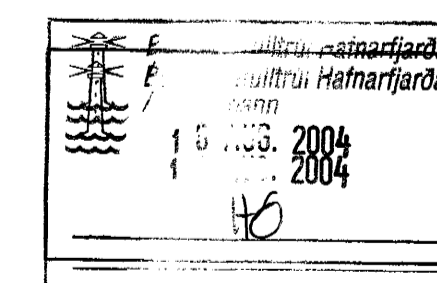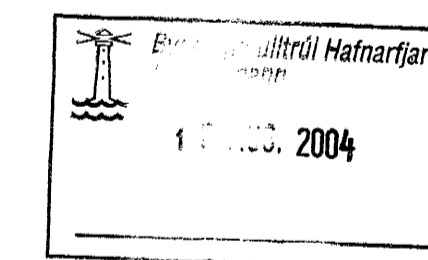

SKÝRINGAR SJÁ TEIKN. NR. 200

VERKFRÉÐIÞJÓNUSTAN EHF

DRÖG: ESO	VERKNAÐUR: LÆKJARGATA 16 HAFNARFIRDI	VEÐURDAGUR: 04.18	DAÐS: 05.08.04.
DRÖG: SORPGEYMSLA GRUNNMYND OG SNID	DRÖG: Jón Guðmundsson 280255-4329	DRÖG: B1	DRÖG: 1:20
DRÖG: GH/JG	DRÖG: GH	DRÖG: JG	DRÖG: 201

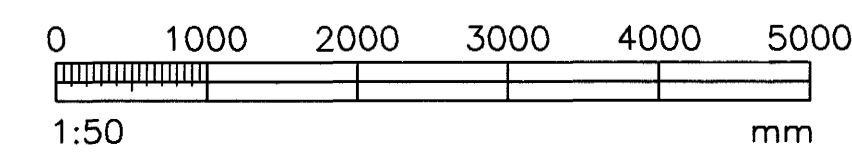

Vilhjálmur Hjortarson