



A-1
2 stk.


A-2
1 stk.

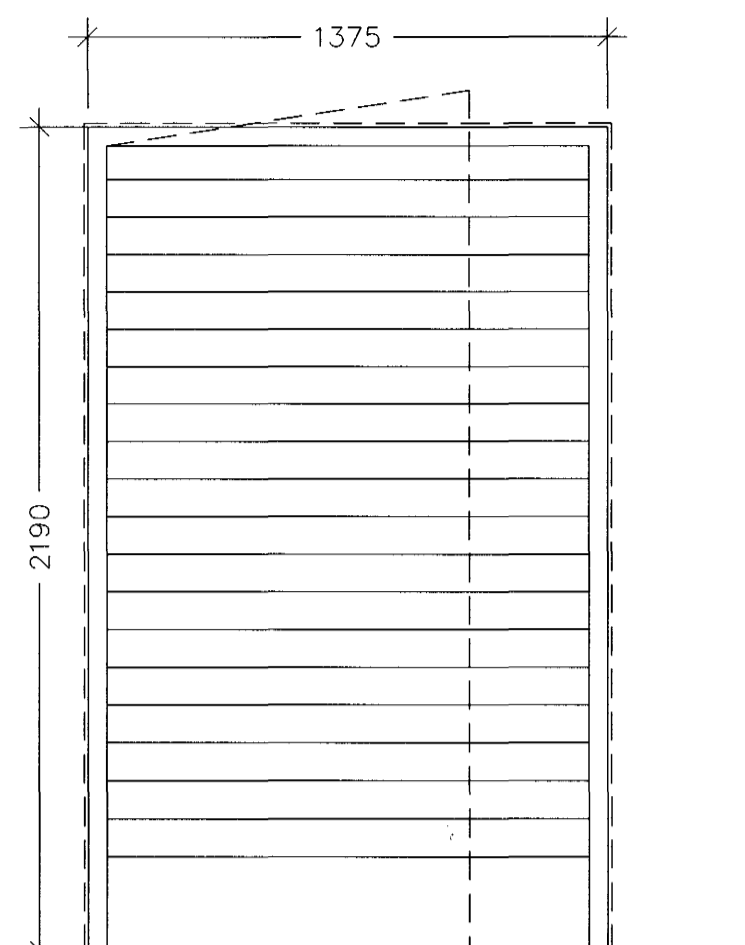

A-3
1 stk.

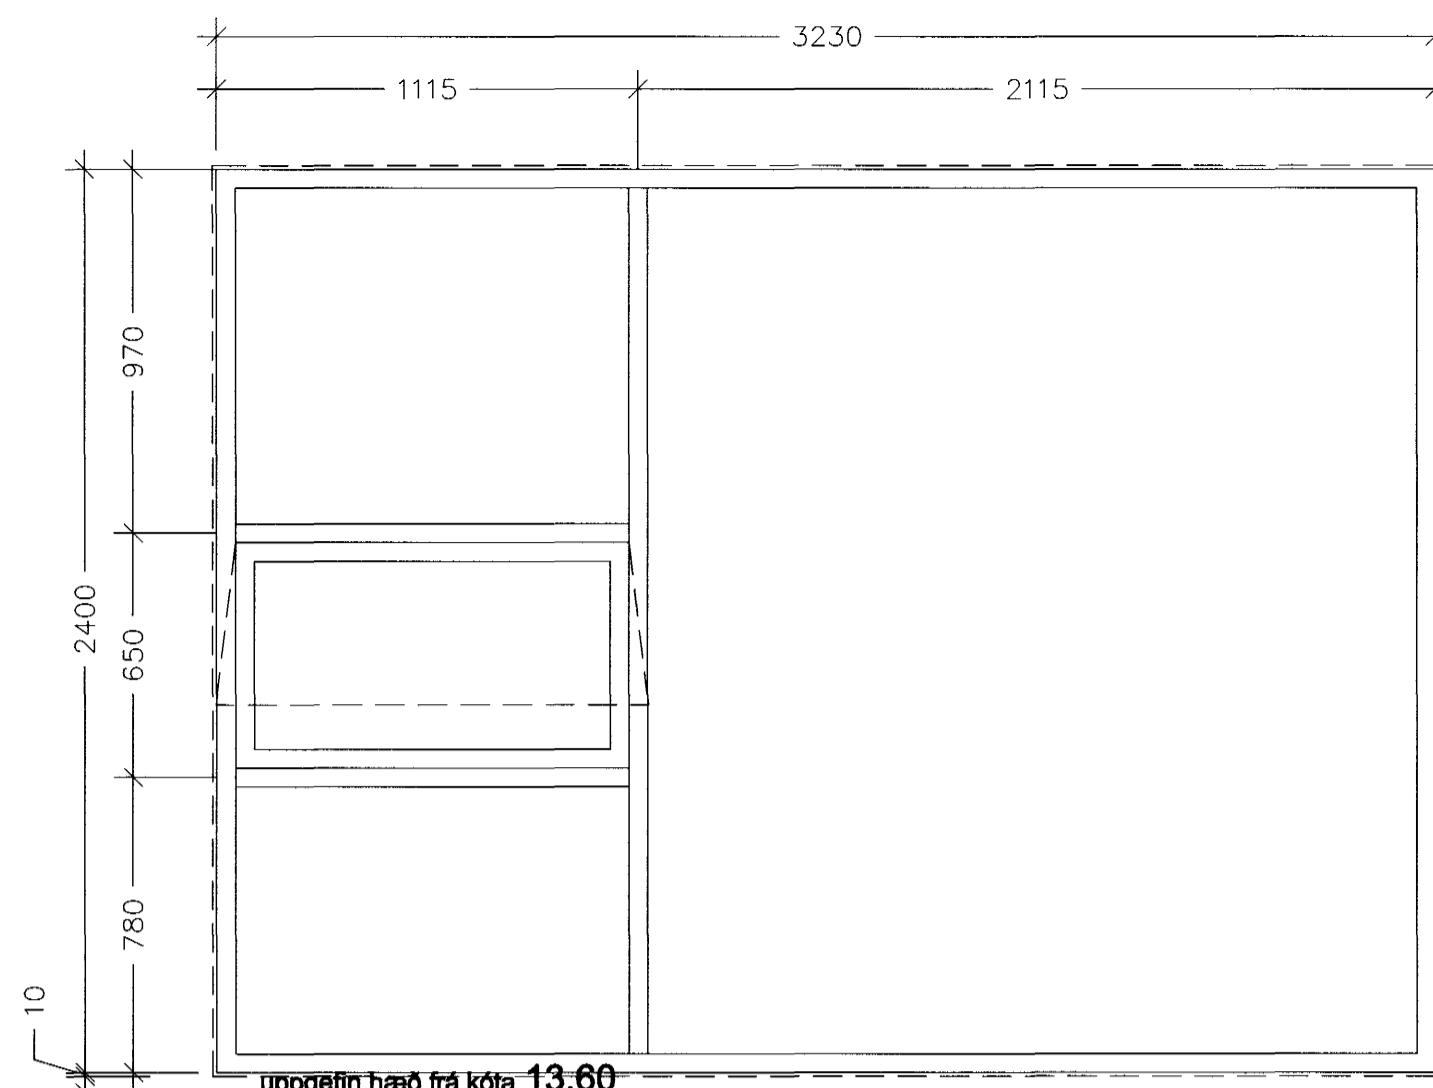


B-1
1 stk.

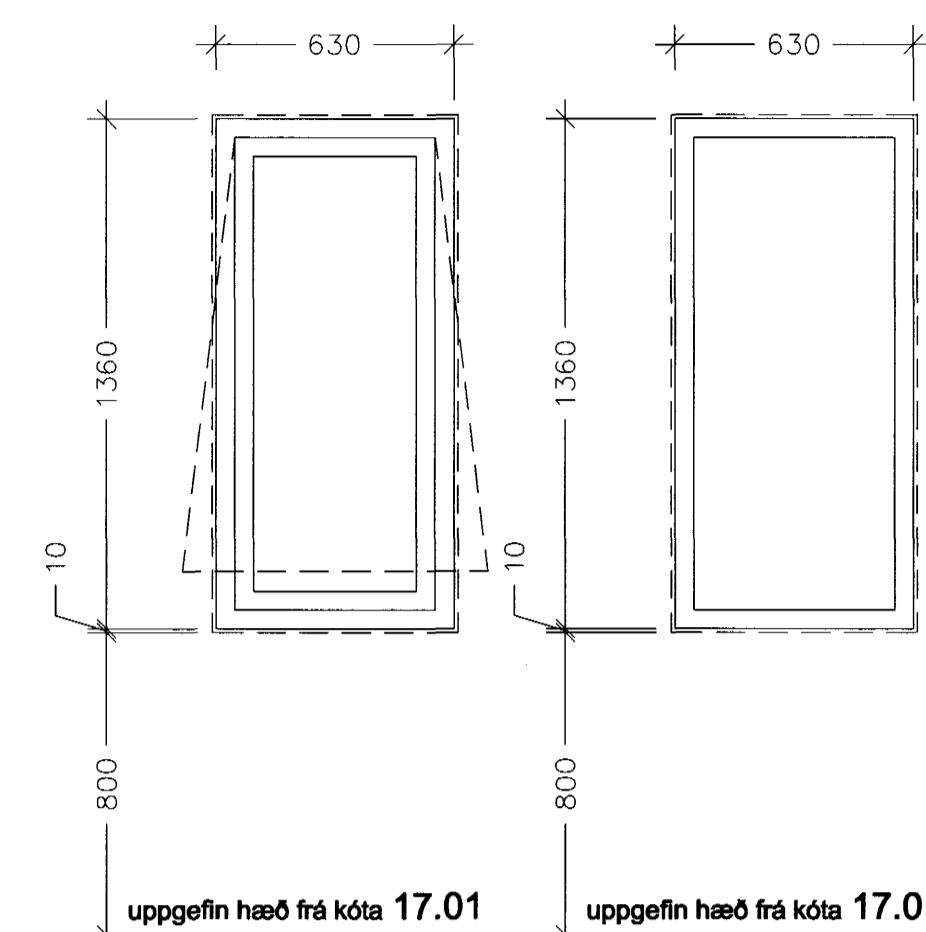


E-1
9 stk.

E-2
2 stk.

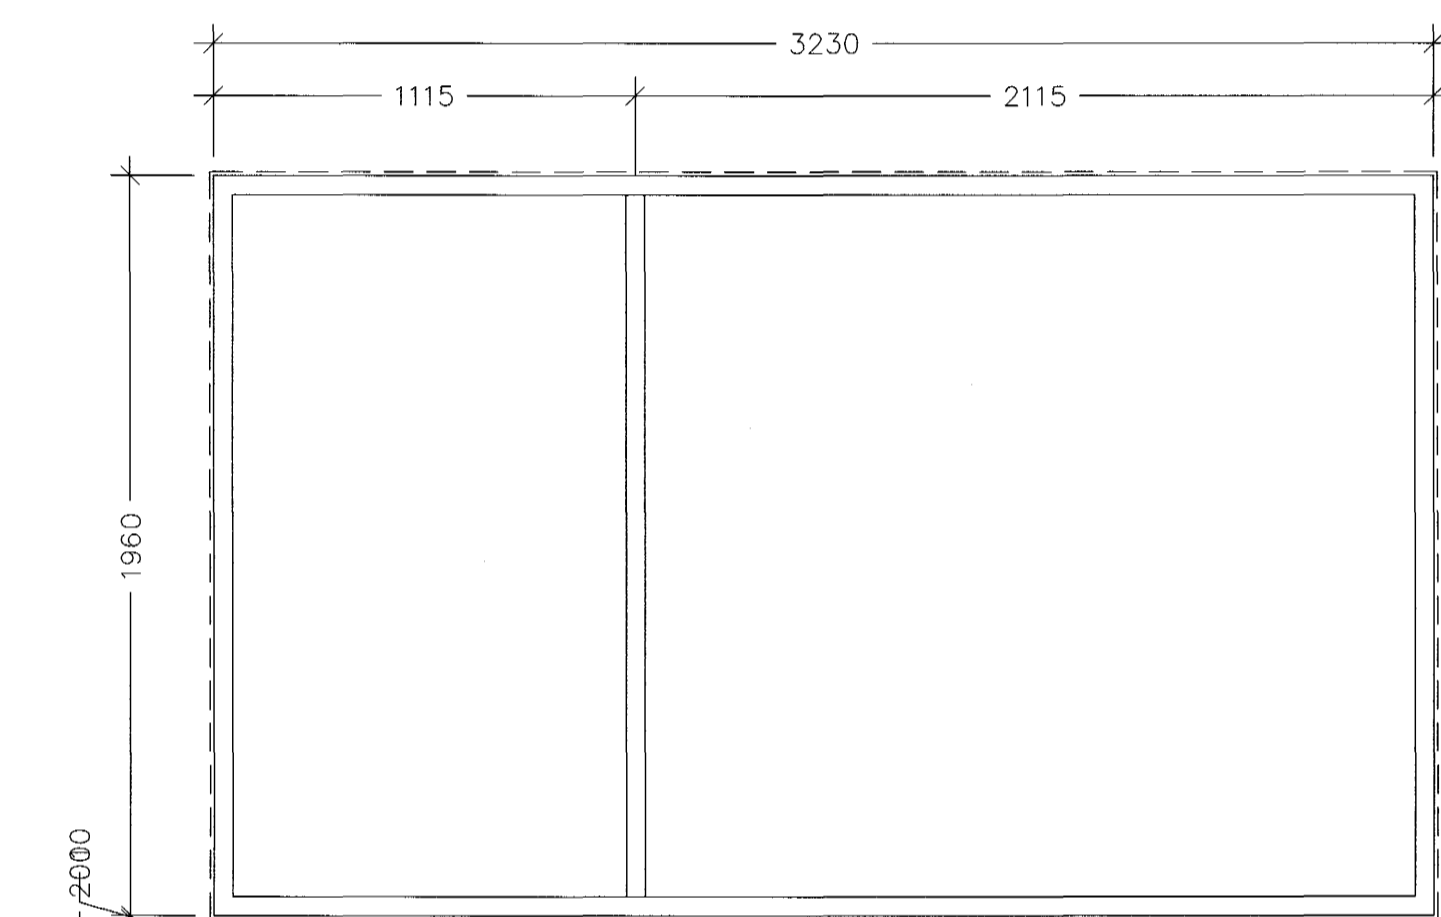


B-2
1 stk.

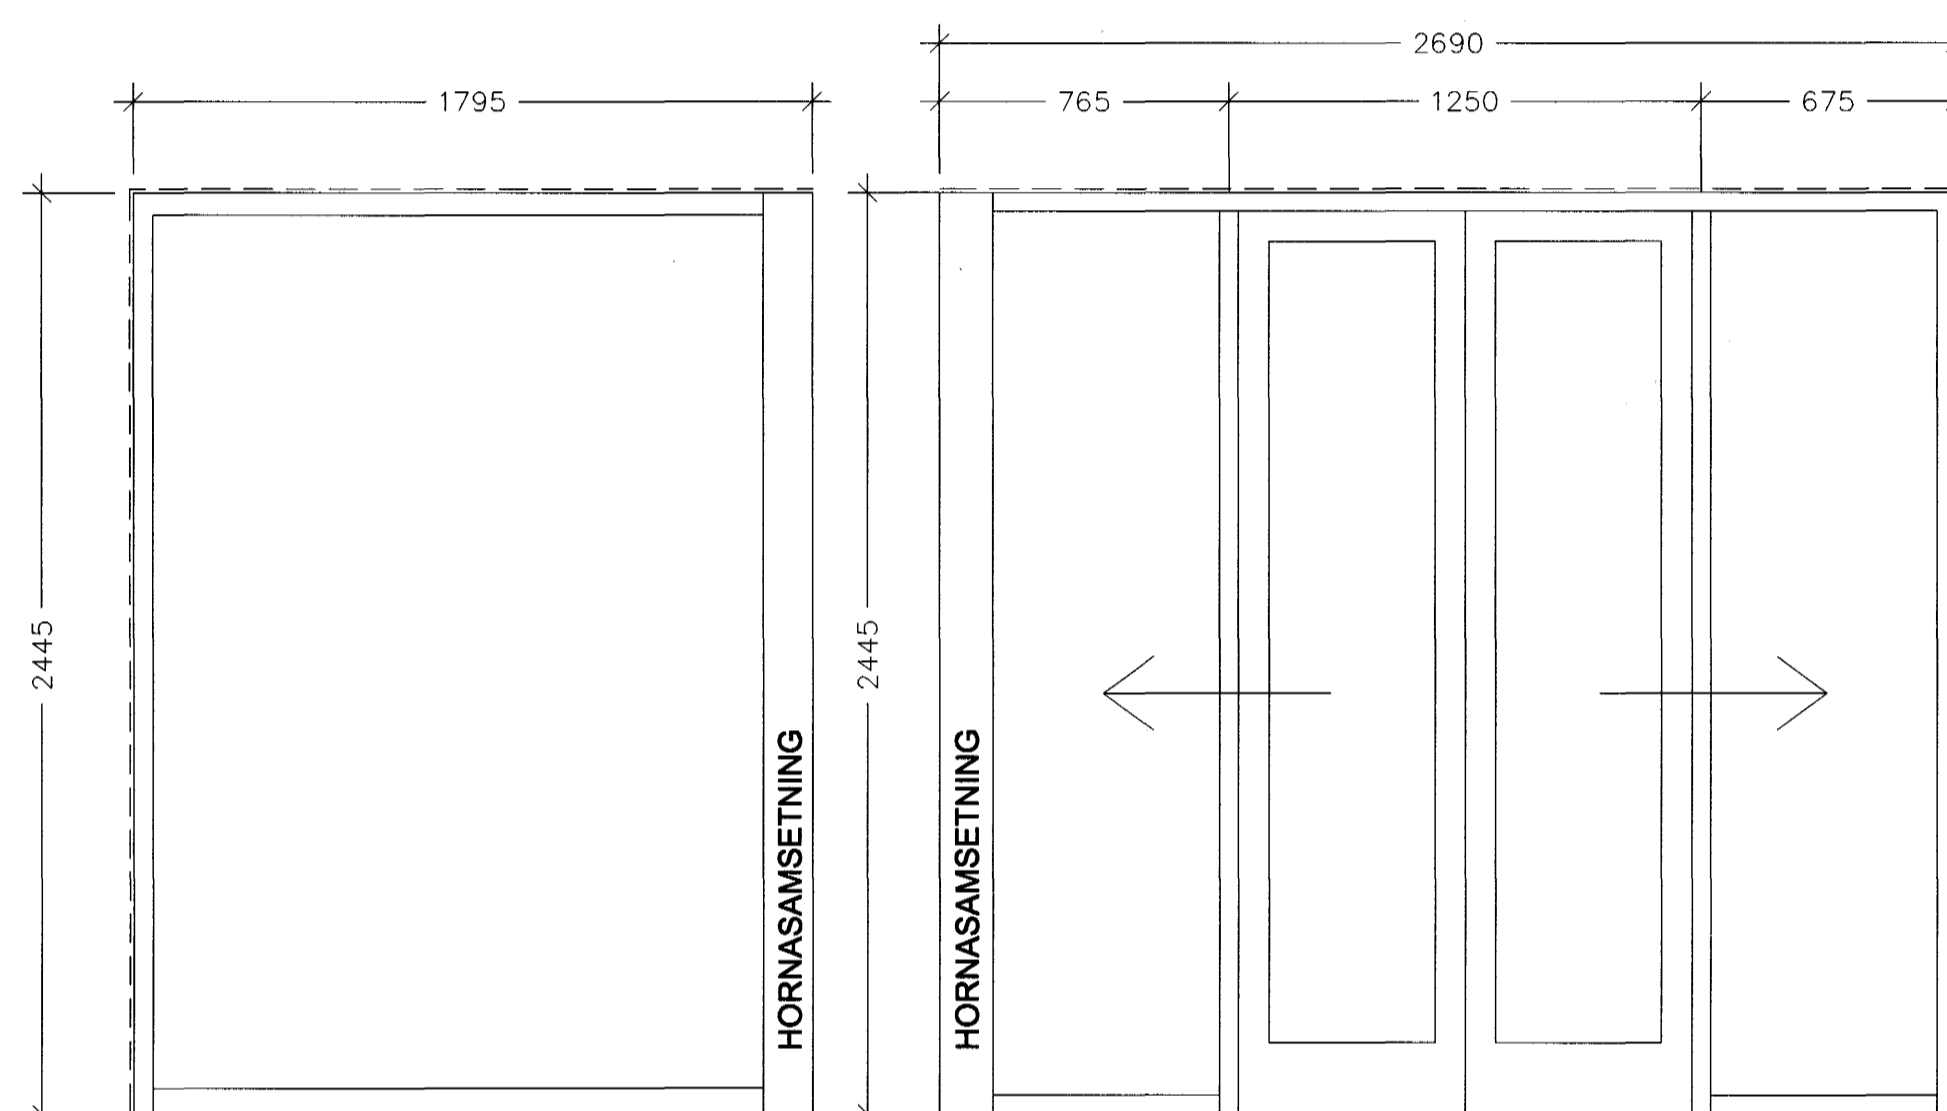


C-2
1 stk.

C-1
1 stk.


RAFMAGNSRENNIHURÐ

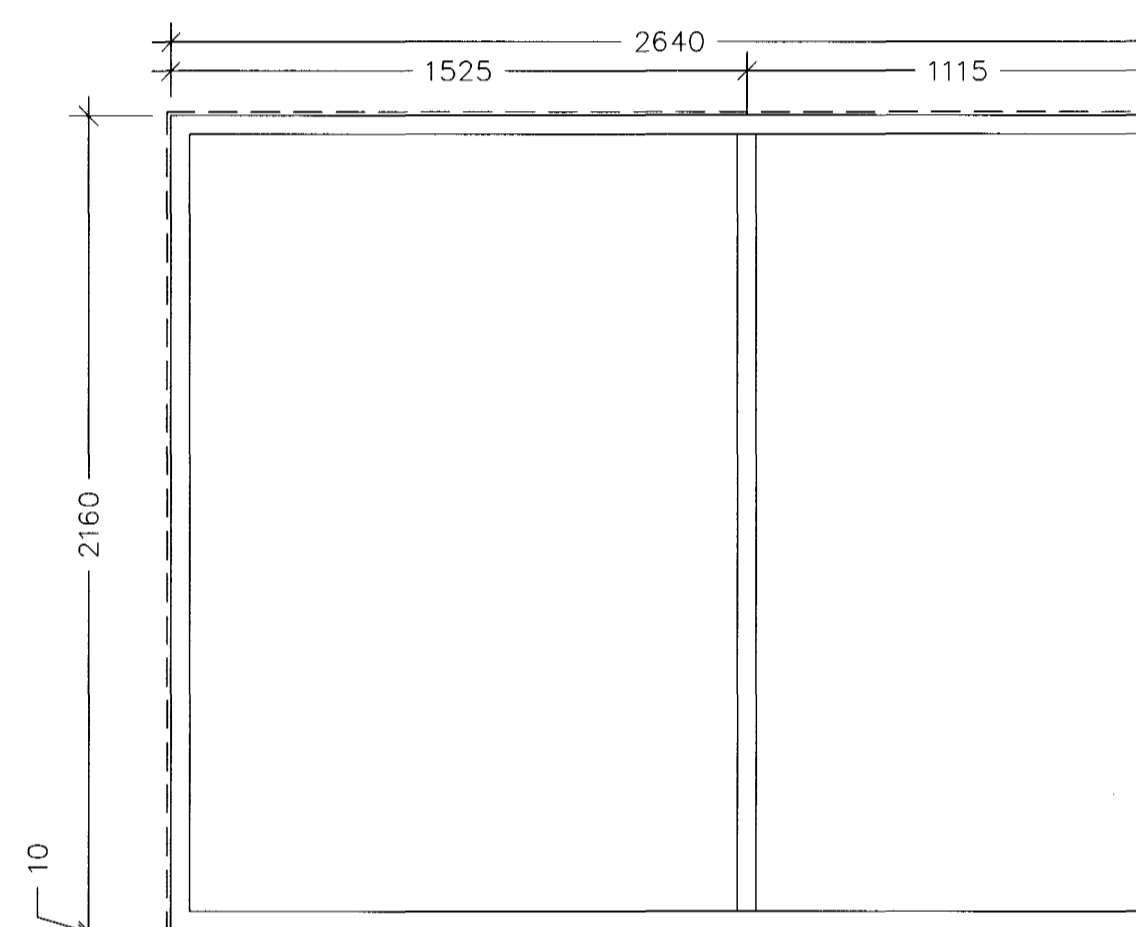

F-1
1 stk.

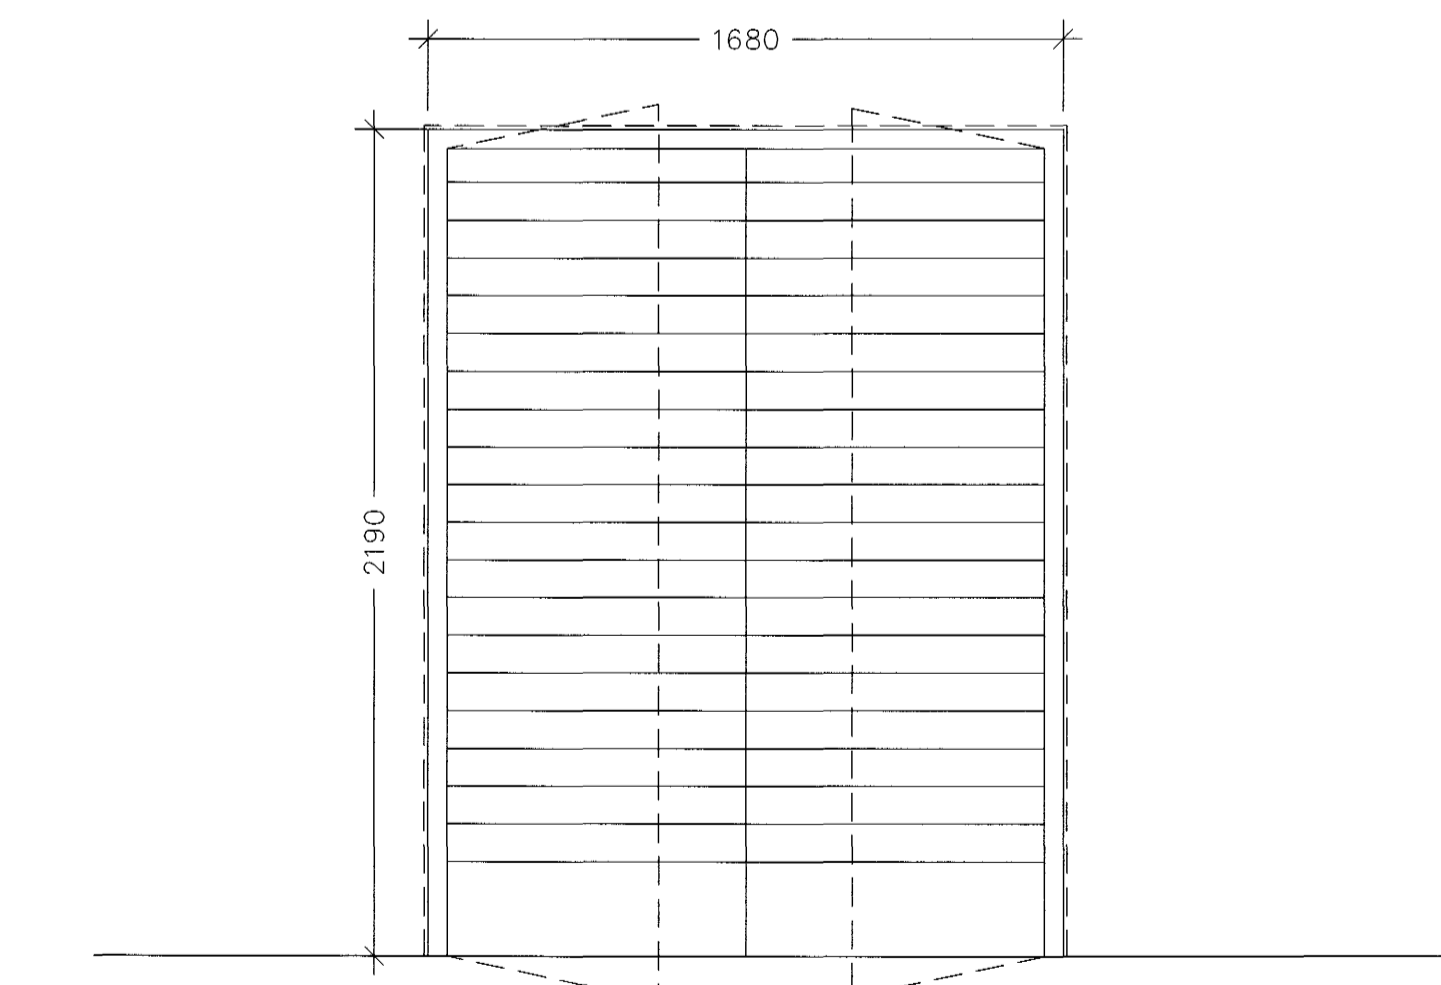


G-1
1 stk.

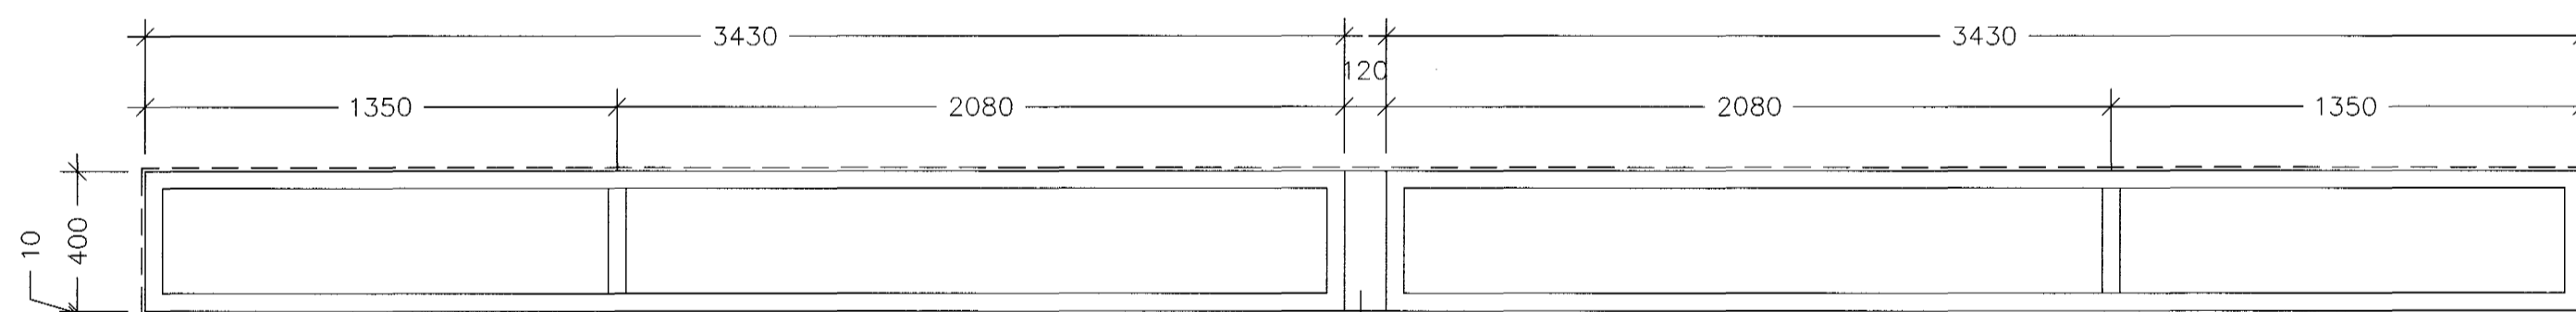


H-1
1 stk.

Gluggar liggja upp að stálsúlu
Plata úr sama efni og gluggakarmar skulu hylja
súluna að utanverðu

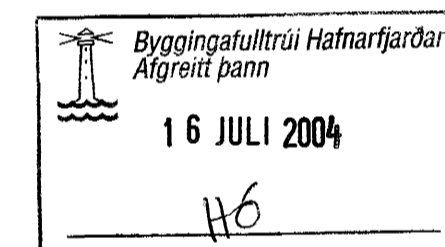

Ólafur Ólafsson 071070-5069

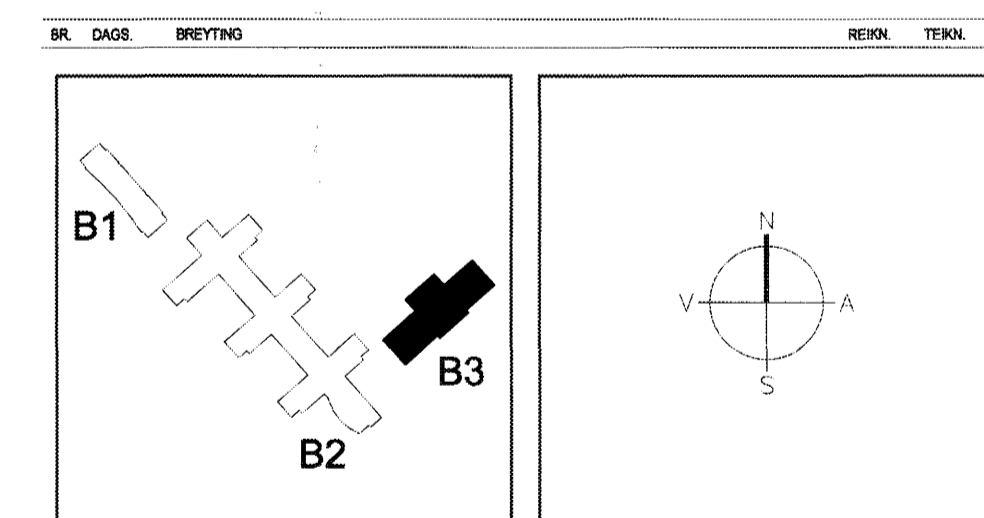

ARKITEKTAR
BERGSTADASTRÆTI 10, RVK.
sími: 551-1460, netfang: arkitekt@ishoff.is

FINNUR BJÖRGVINSSON
HILMAR ÞÓR BJÖRNSSON
SIGRÍÐUR ÓLAFSDÓTTIR

LANDMÖTUN
SÖLVAÐSVEGUR 4, 105 REYKJAVÍK, Sími 565-8000, Sími 565-8010, Netfang: vsm@vso.is

VSO
VISO RÁÐGJÖF
SÖLVAÐSVEGUR 4, 105 REYKJAVÍK, Sími 565-8000, Sími 565-8010, Netfang: vsm@vso.is

SÖLVAÐSVEGUR 4
LÆKJARSKÓLI - ÍÞRÓTTAÐÚSNÆÐI

GLUGGAYFIRLIT	HANNAÐ/TEIKN.	SD
	ATH.	
	SAMÞYKKT	
	KT.	600589-1389
SKVARNIR 1:20	REYKJAVÍK	09.07.2004
VERNRN.	TEIKN NR.	BR.
04-25	A-VD-001	