




SNID 2-2 : MKV. 1:50

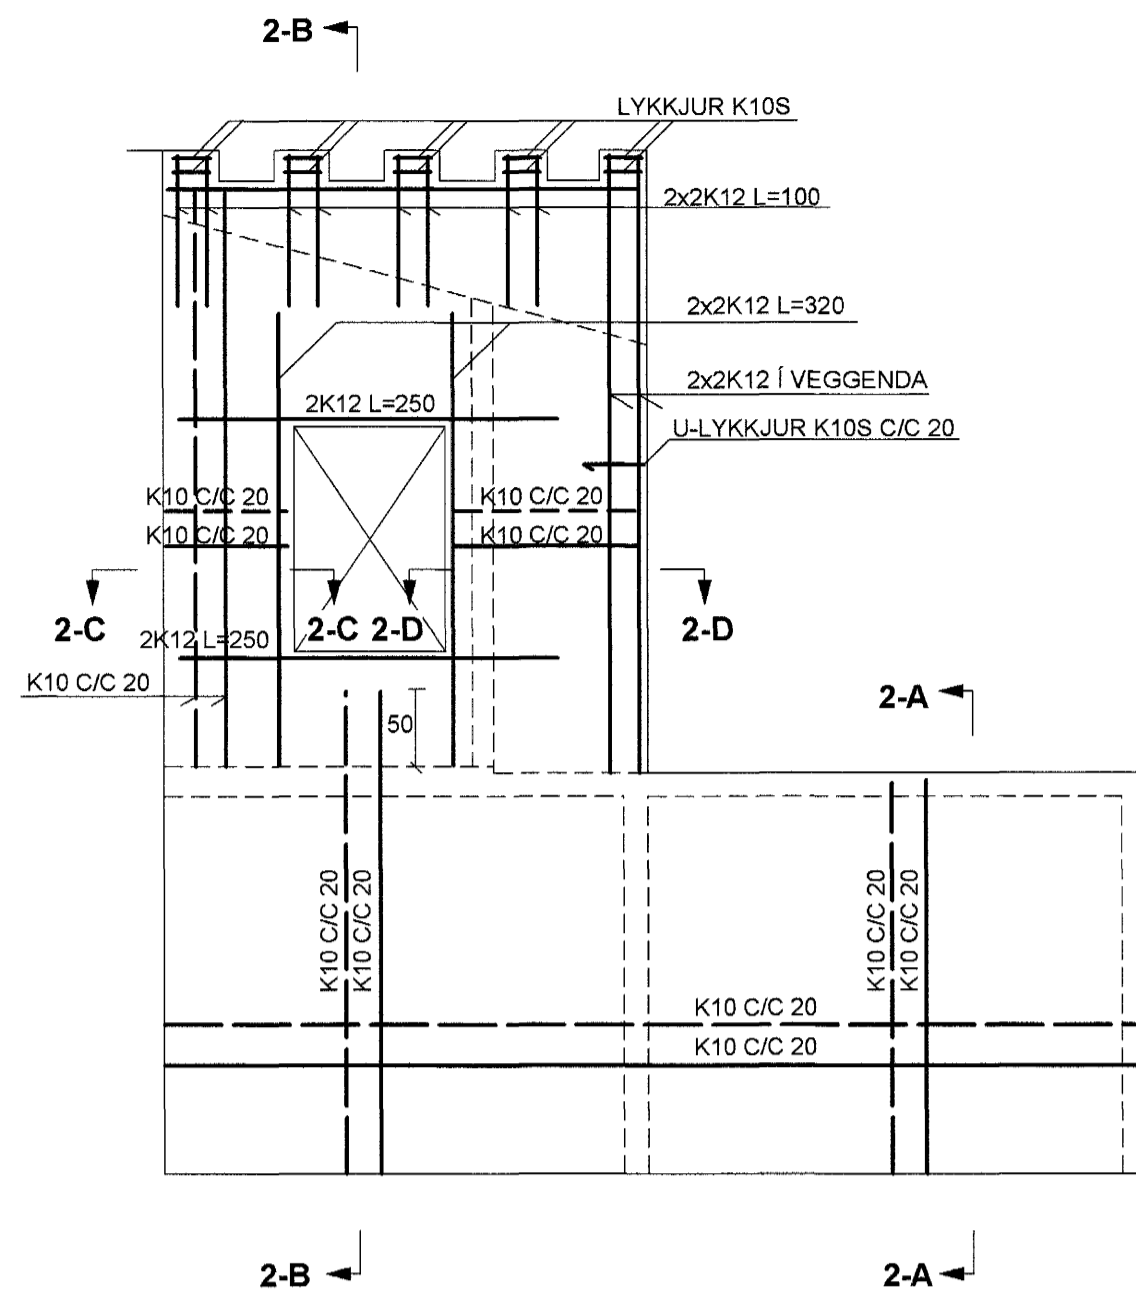


SNID 2-B MKV. 1:10

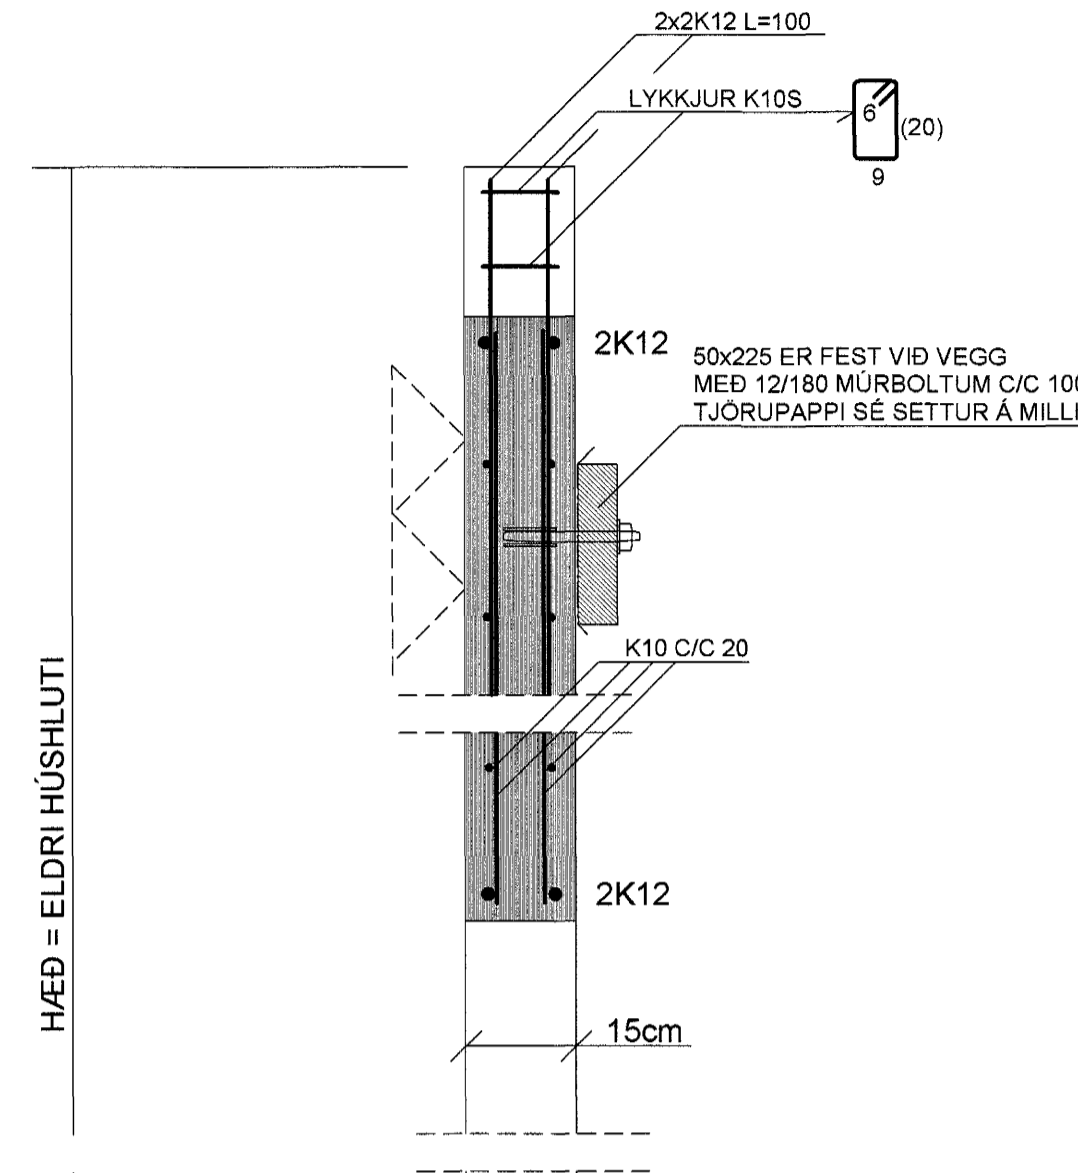


SNID 2-C MKV. 1:10

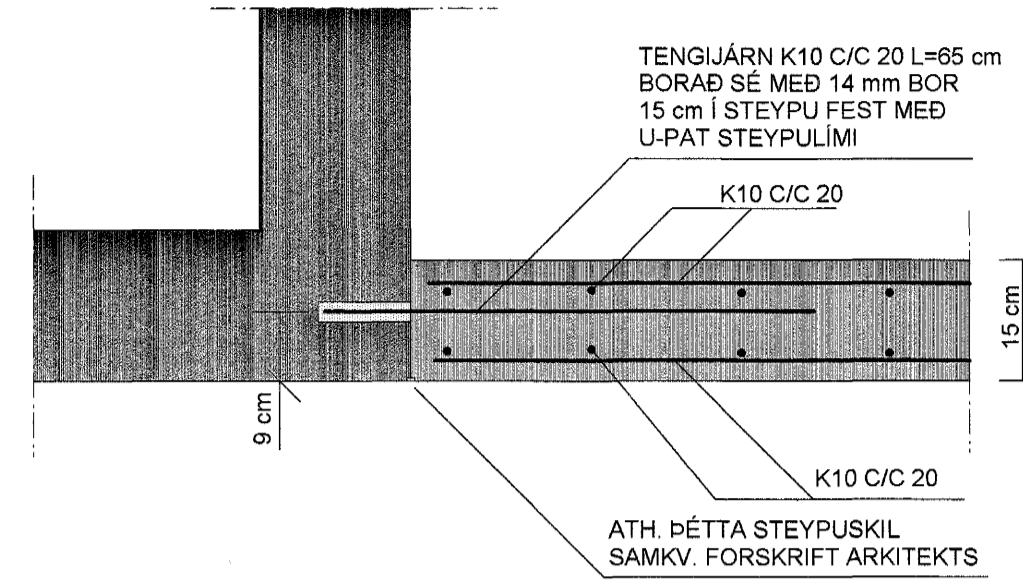


SNID 2-D MKV. 1:10

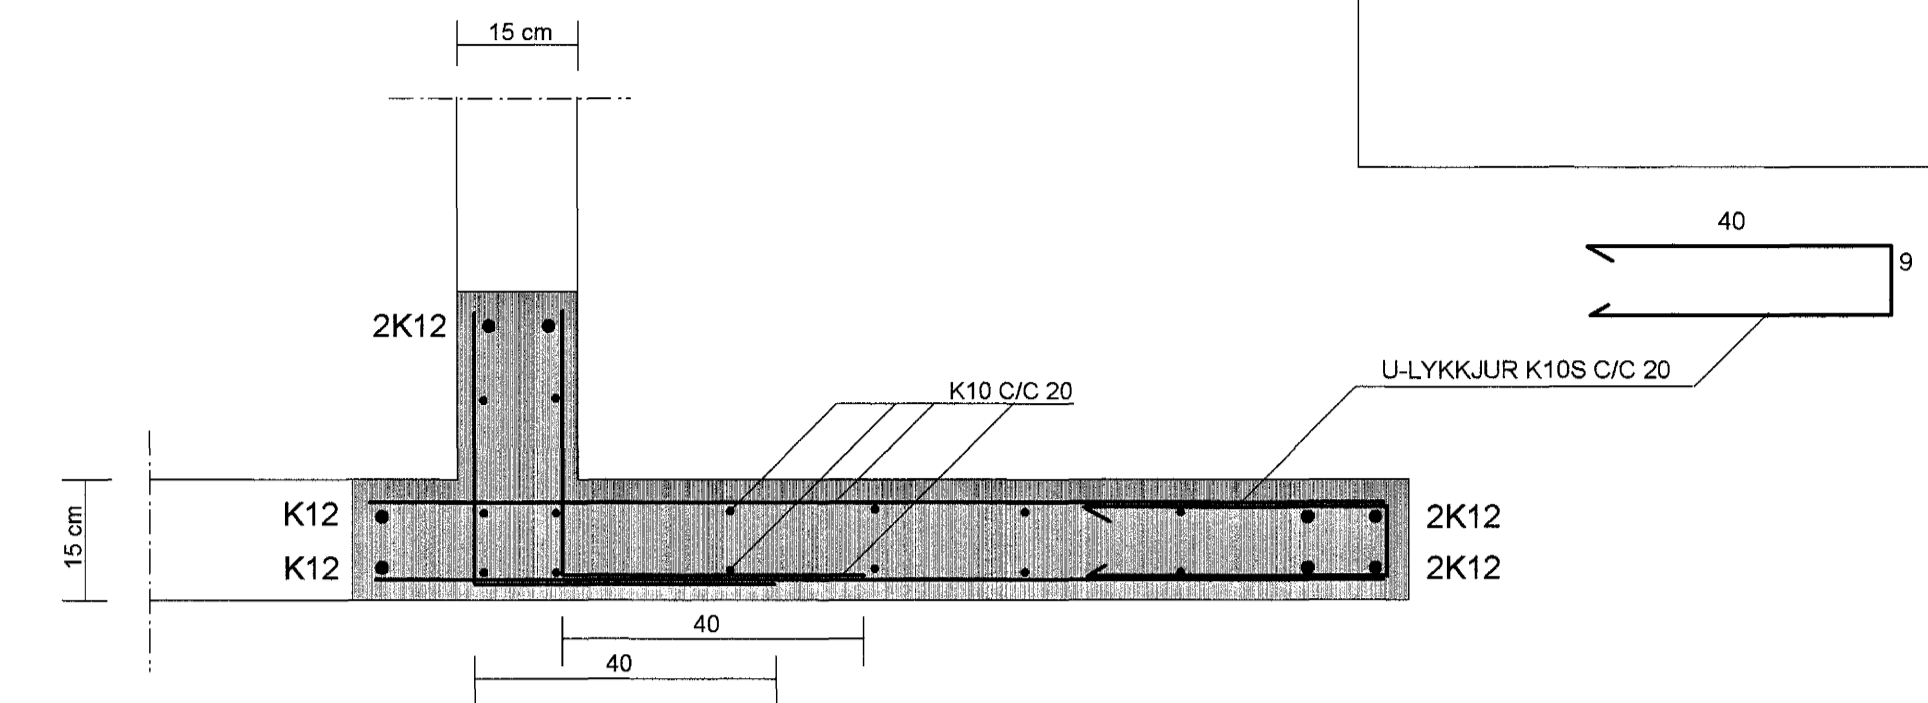



SNID 3-3 MKV. 1:10

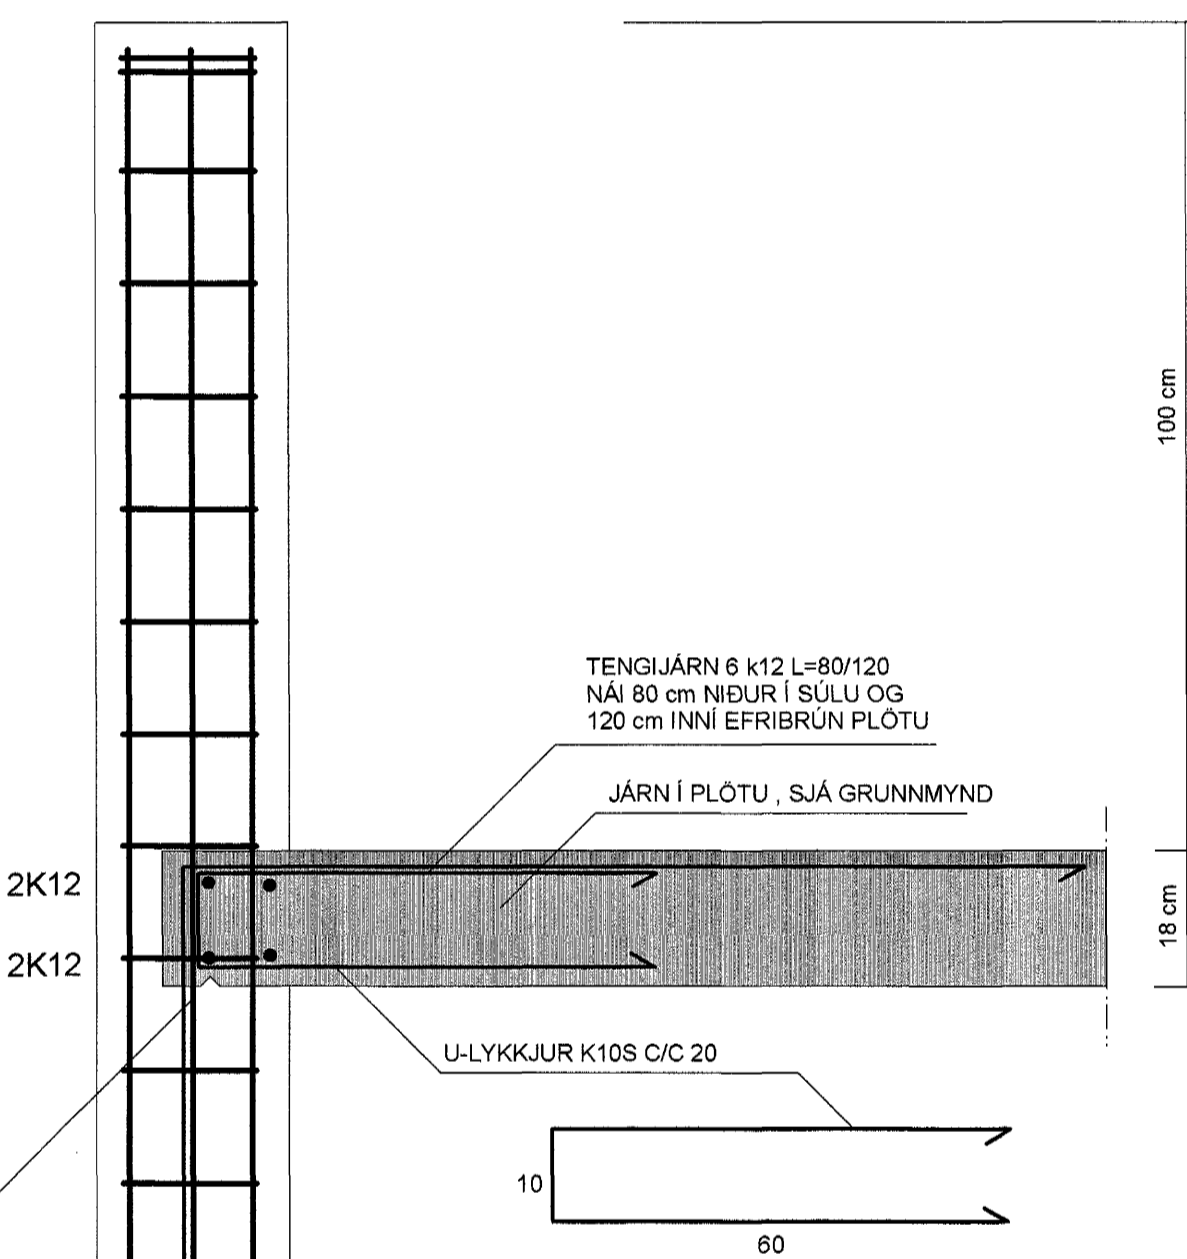


SNID 4-4 MKV. 1:10

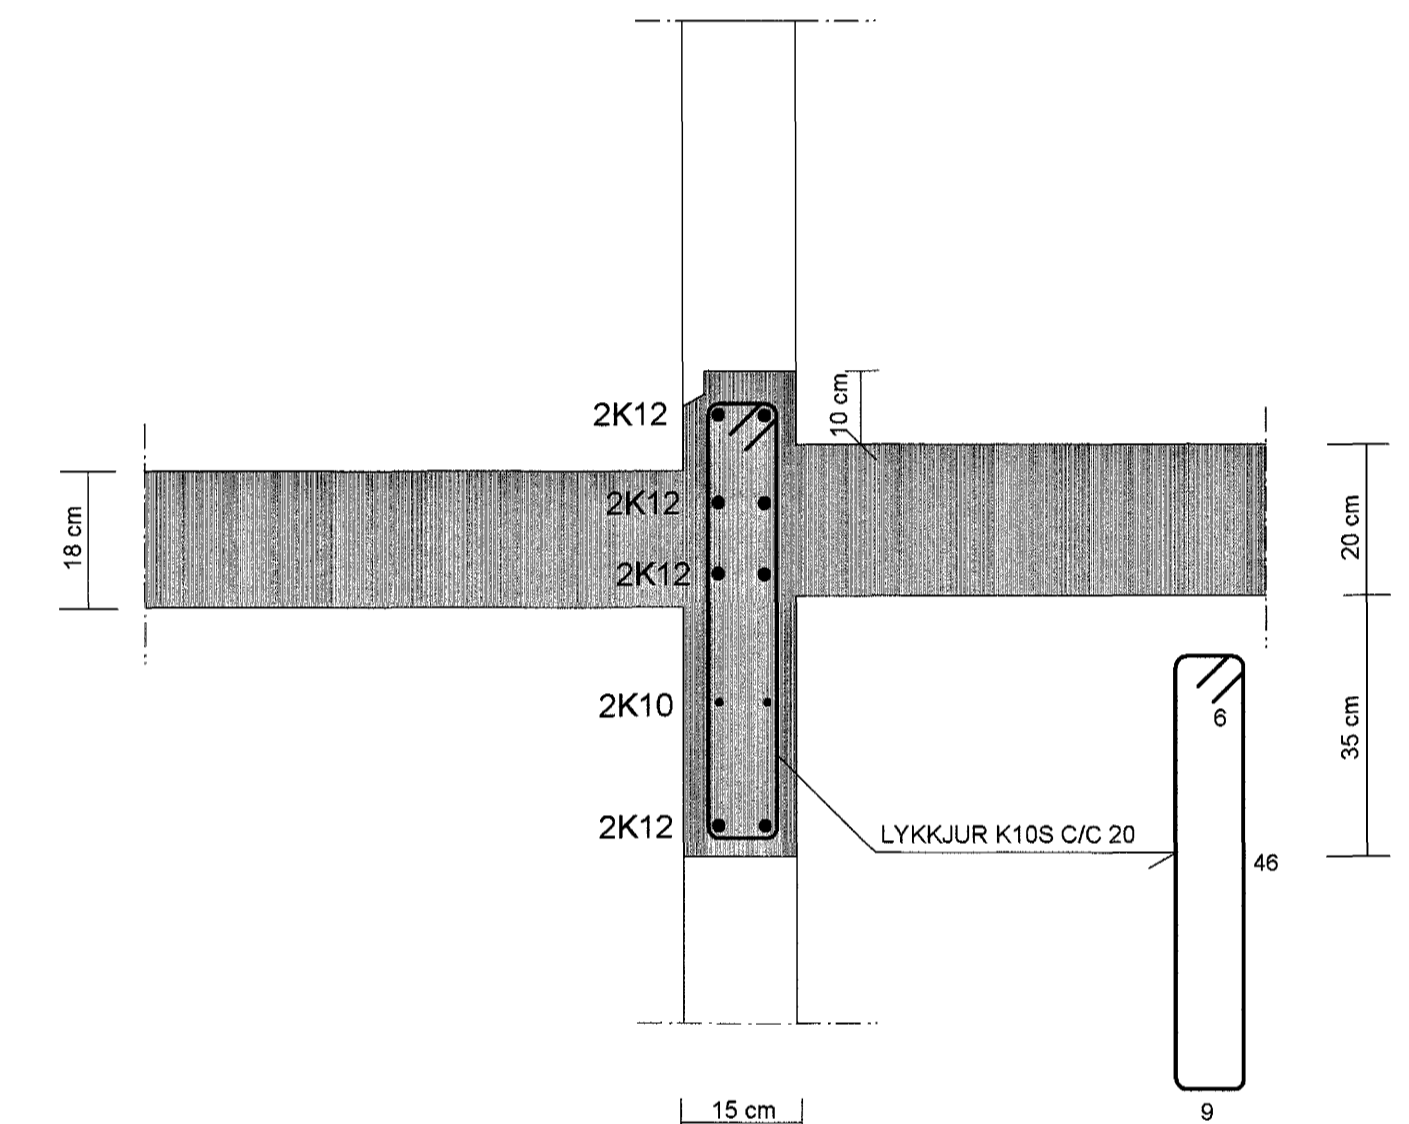


SNID 2-A MKV. 1:10

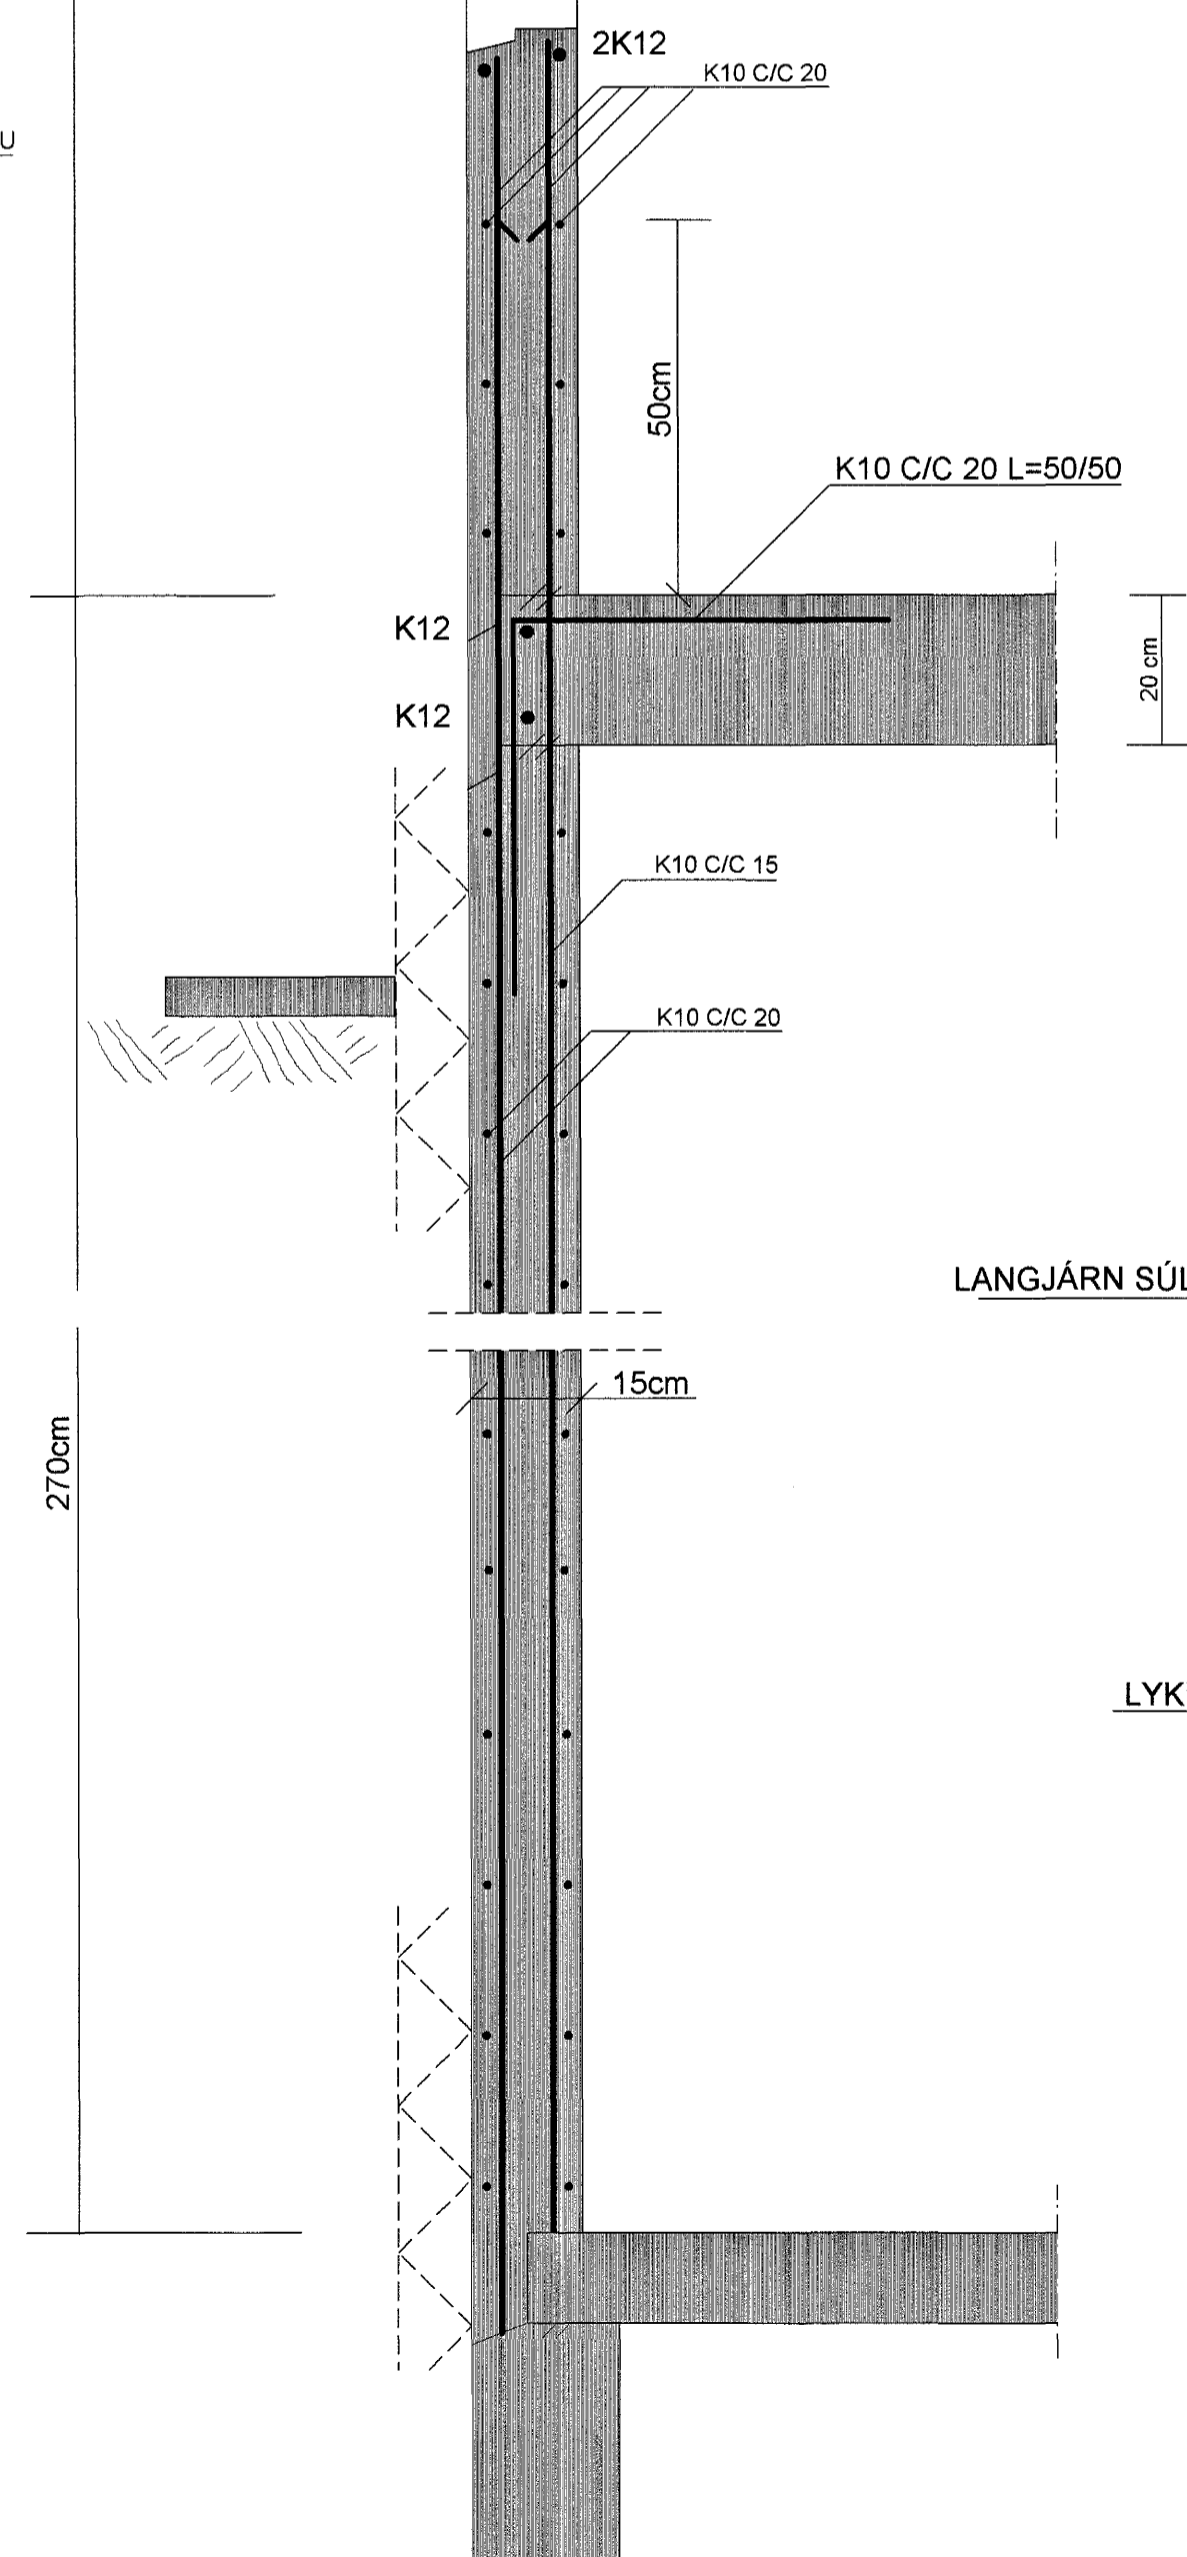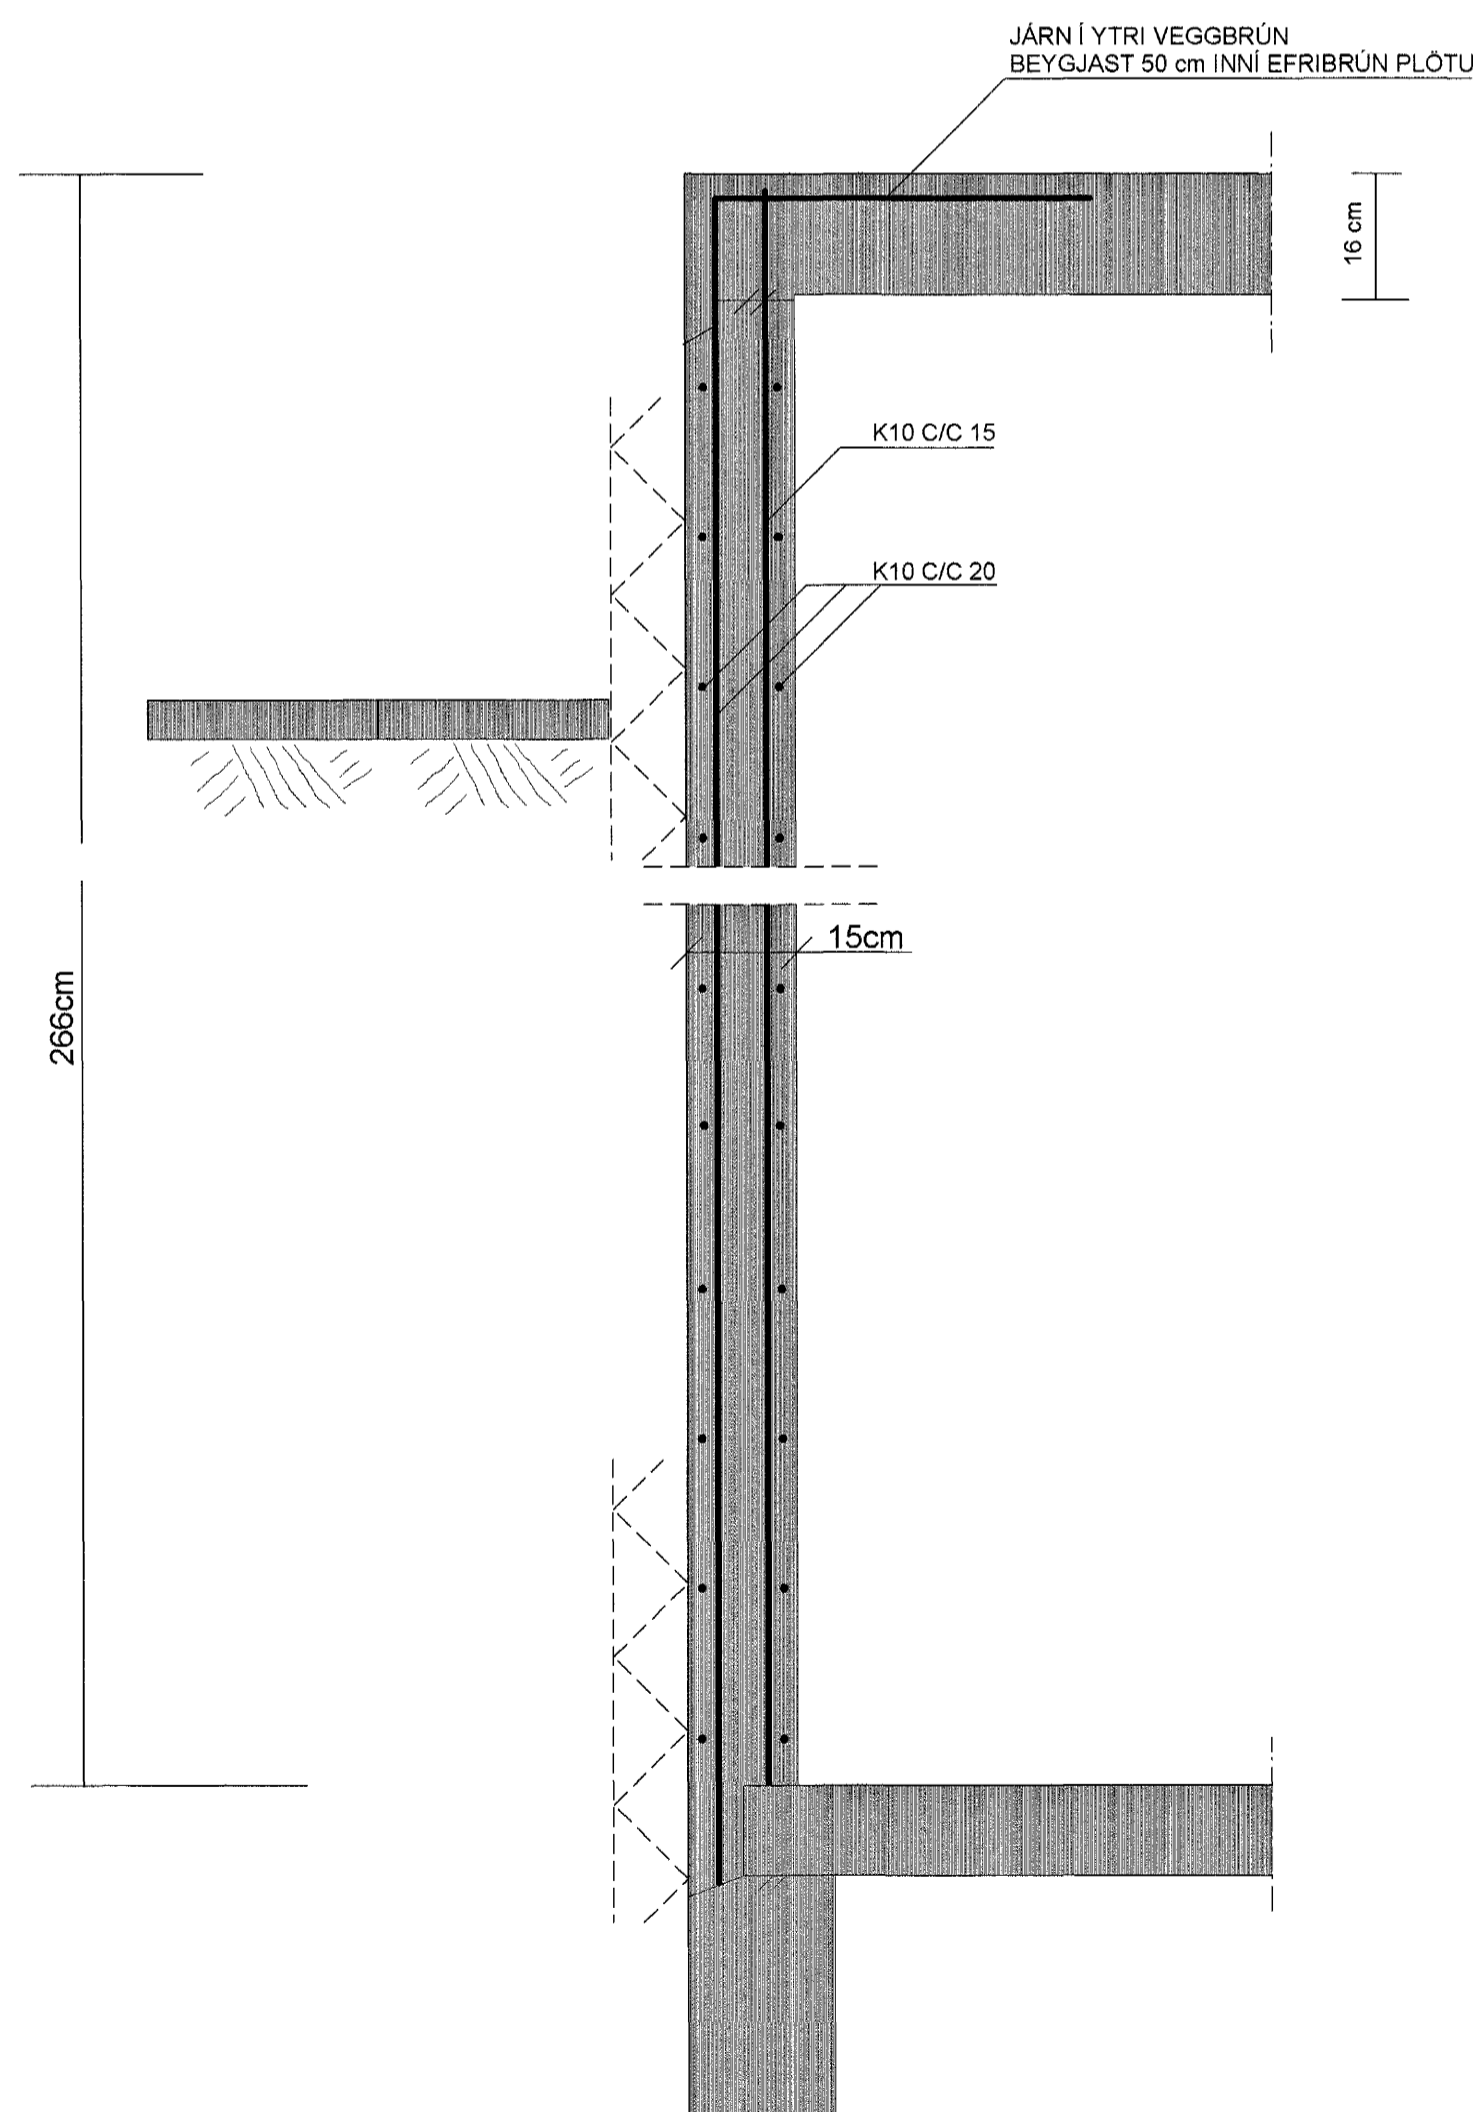


SNID 3-A MKV. 1:10

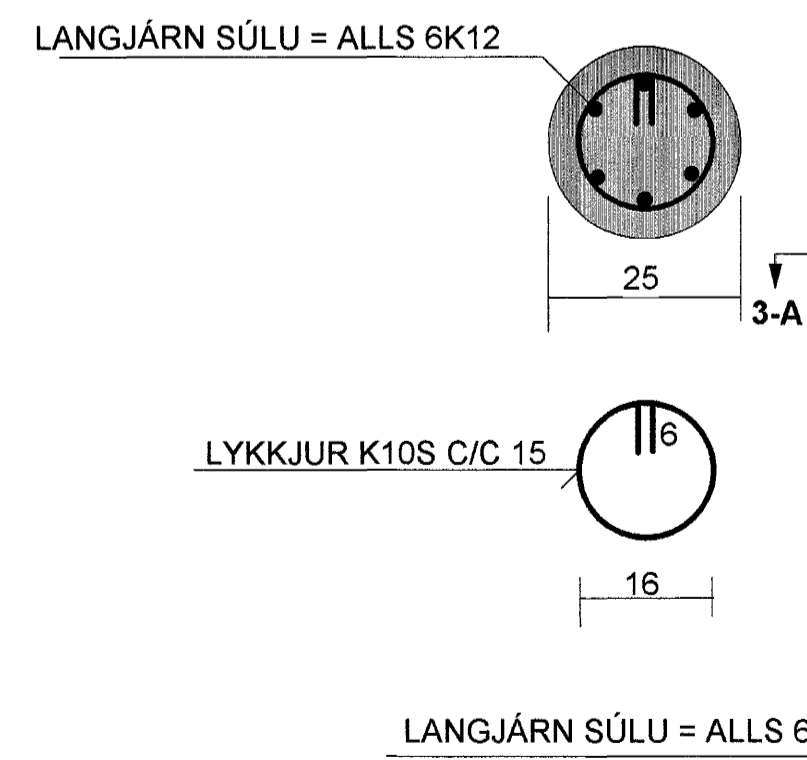

SNID 5-5 MKV. 1:10

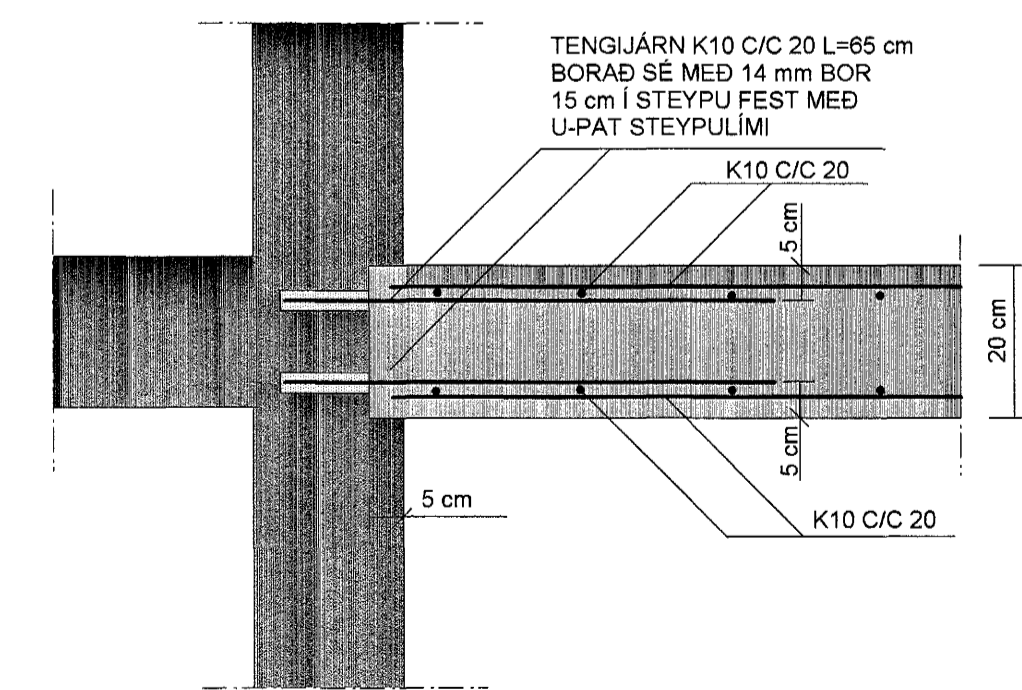

SNID 6-6 MKV. 1:10

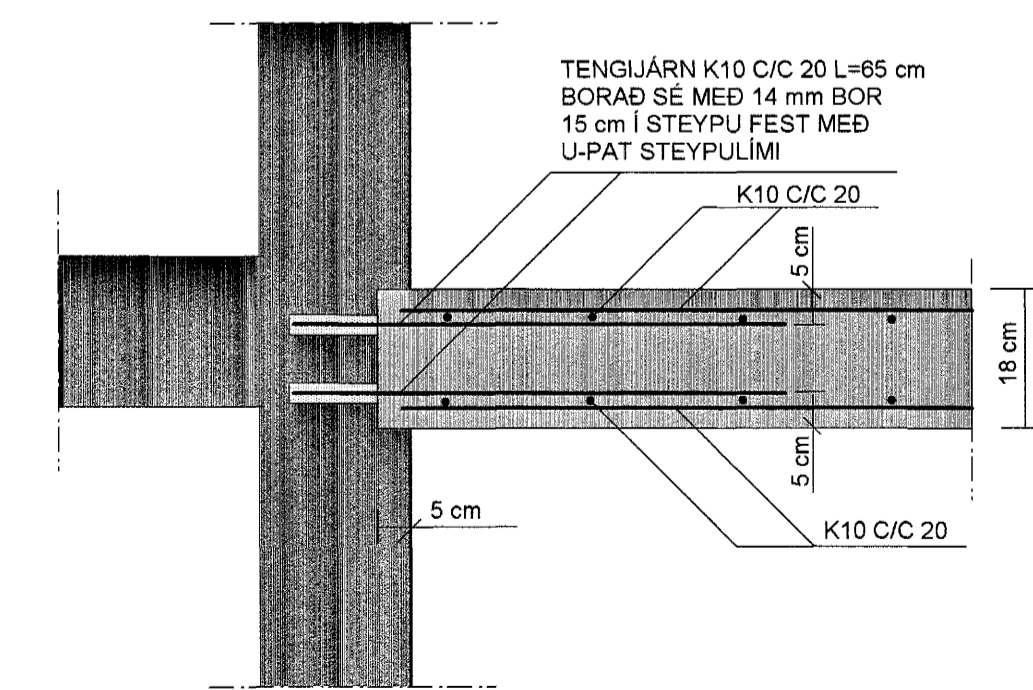

SJA SKYRINGAR A TEIKNINGU NR. 1.02

TEIKN.NR. 1.03	Tæknivangur ehf. Hlíðasmári 17, Kópavogi Sími: 564 22 44, Netf. tv@simnet.is
KVARÐI: 1:50, 1:10	
DAGS. JÚNÍ 2004	
HANNAD: MG	VERKEFNI: HRINGBRAUT 64 Í HAFNARFIRÐI
TEIKNAÐ: MG	BURDARVIRKI: SNID 2-2, 3-3, 4-4, 5-5 OG 6-6
YFIRFARID: <i>Magnús Gylfsson</i>	<i>Ólafur Gunnarsson</i>
Magnús Gylfsson KT. 201251-4199	Ólafur Gunnarsson

Byggingatútrúð Hafnarfjarðar
 Alfreitt Þann
 16 JULÍ 2004
 H6