

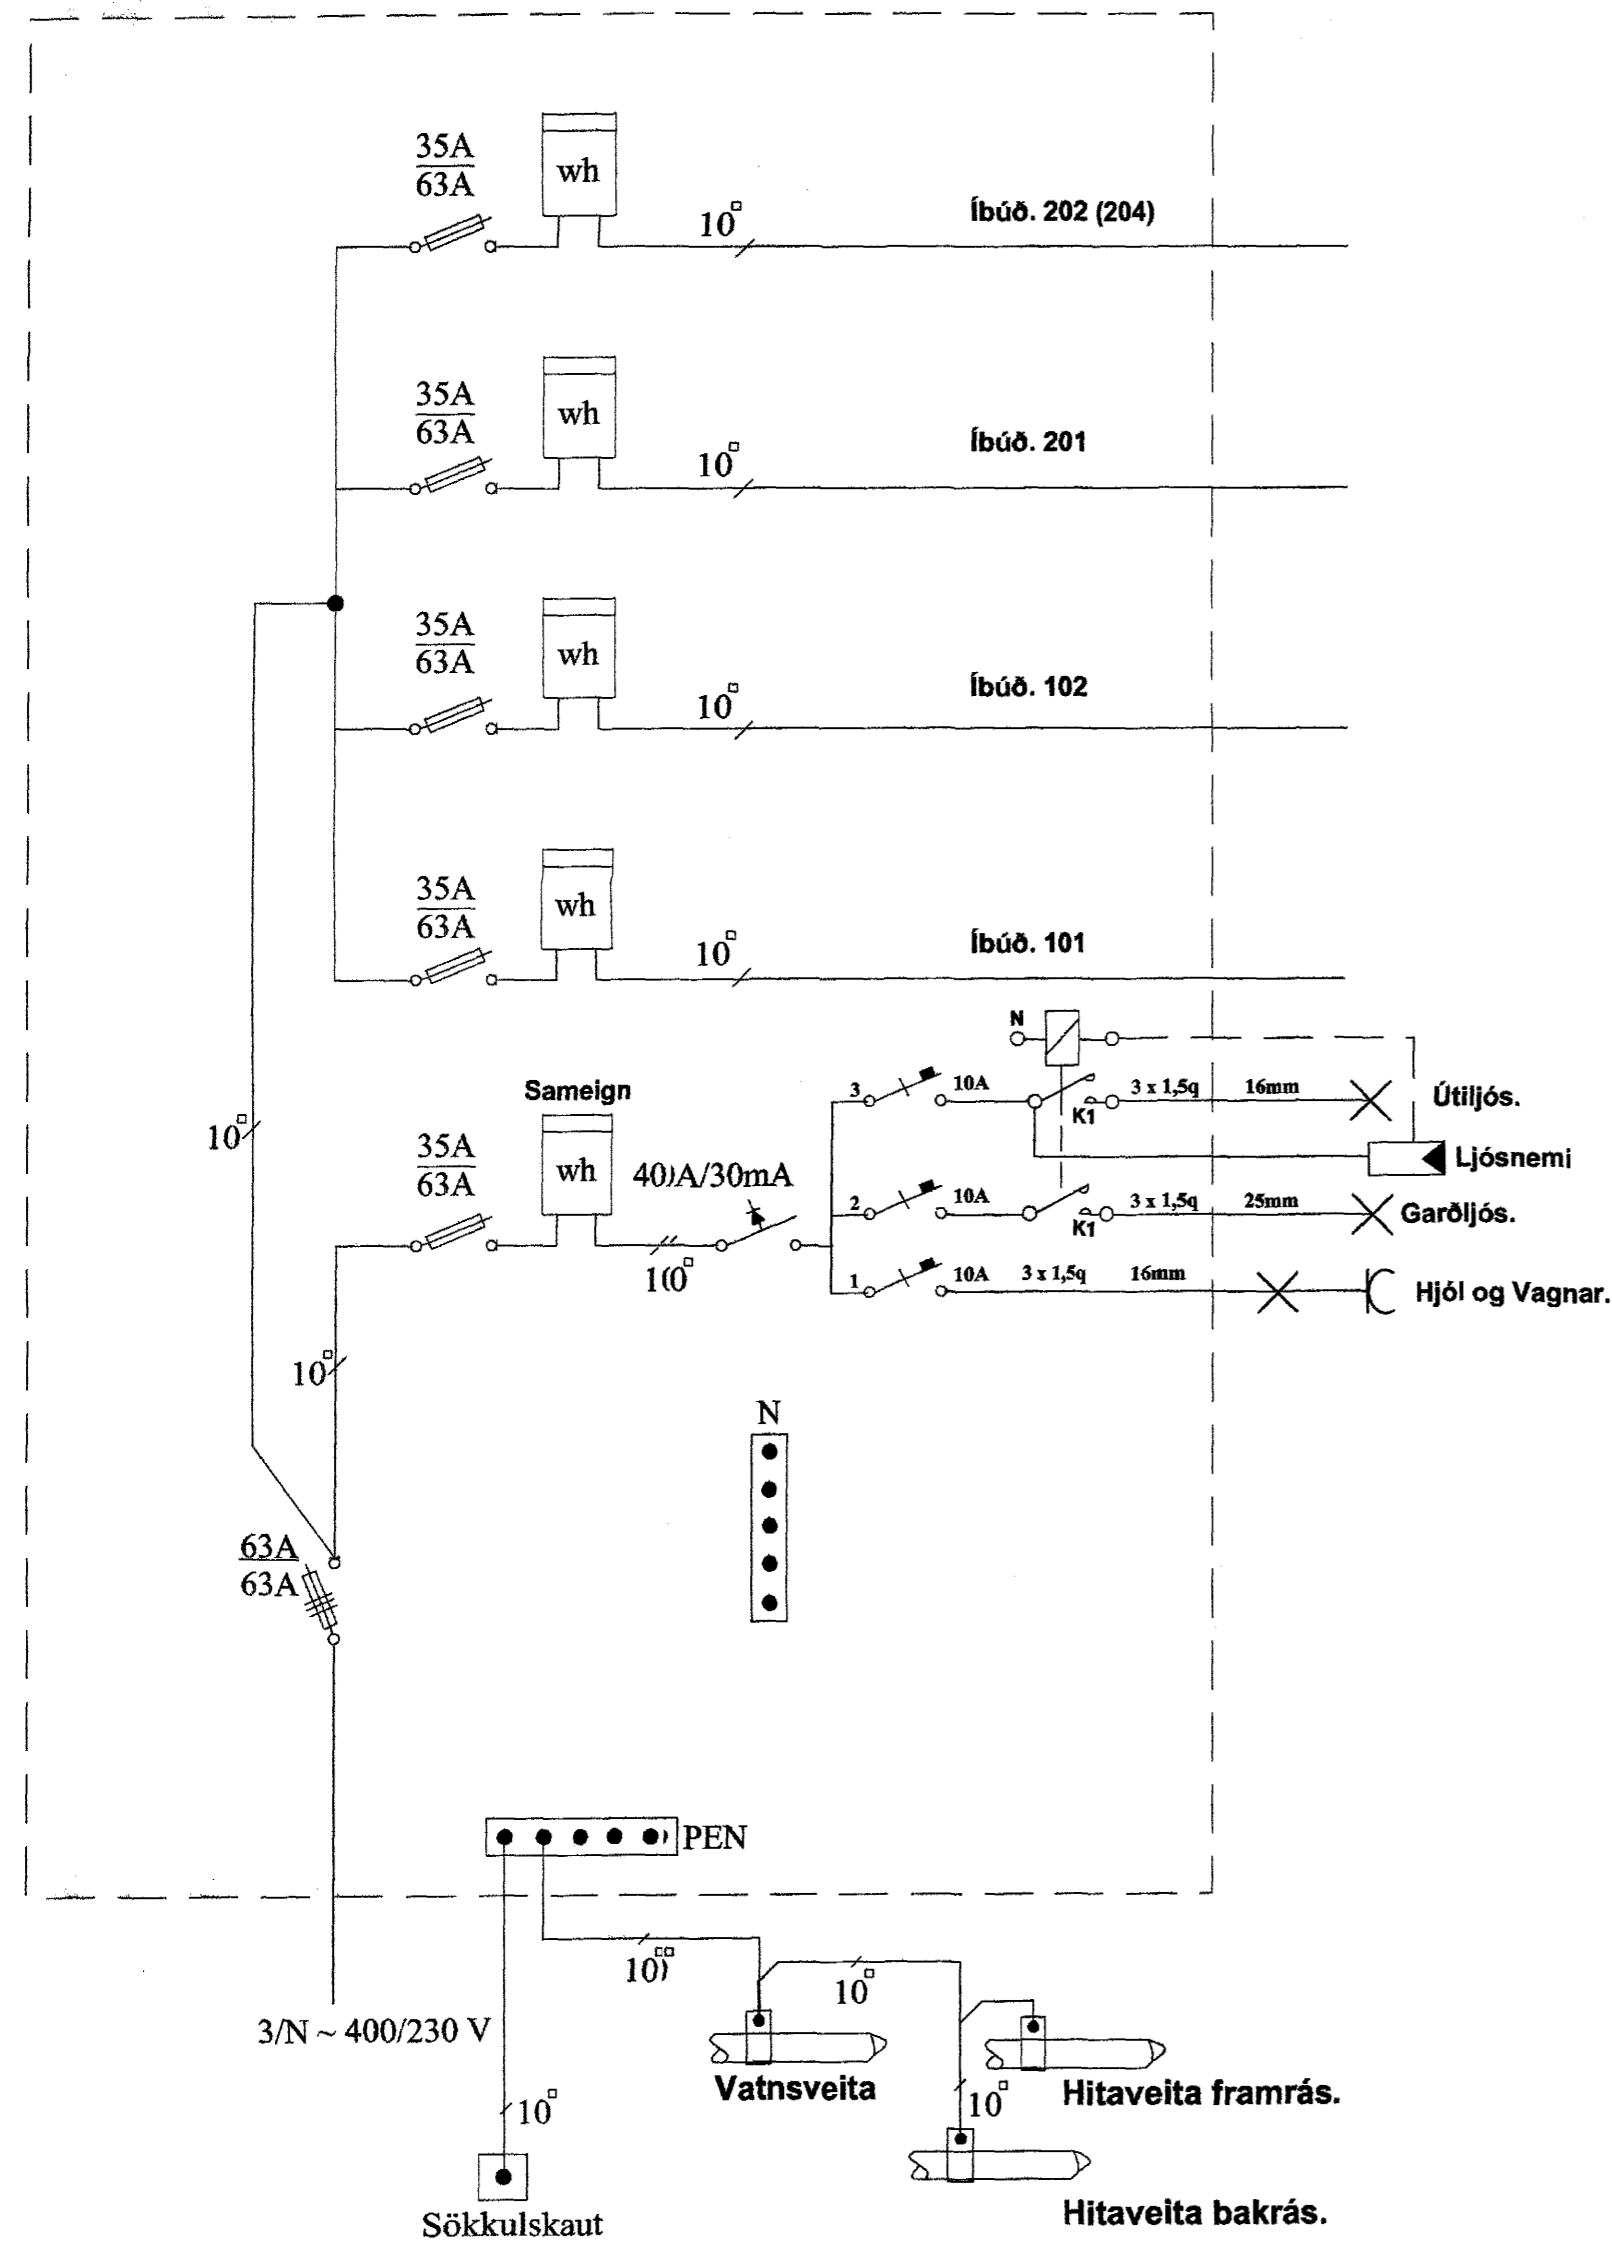


EINLÍNUMYND

T1

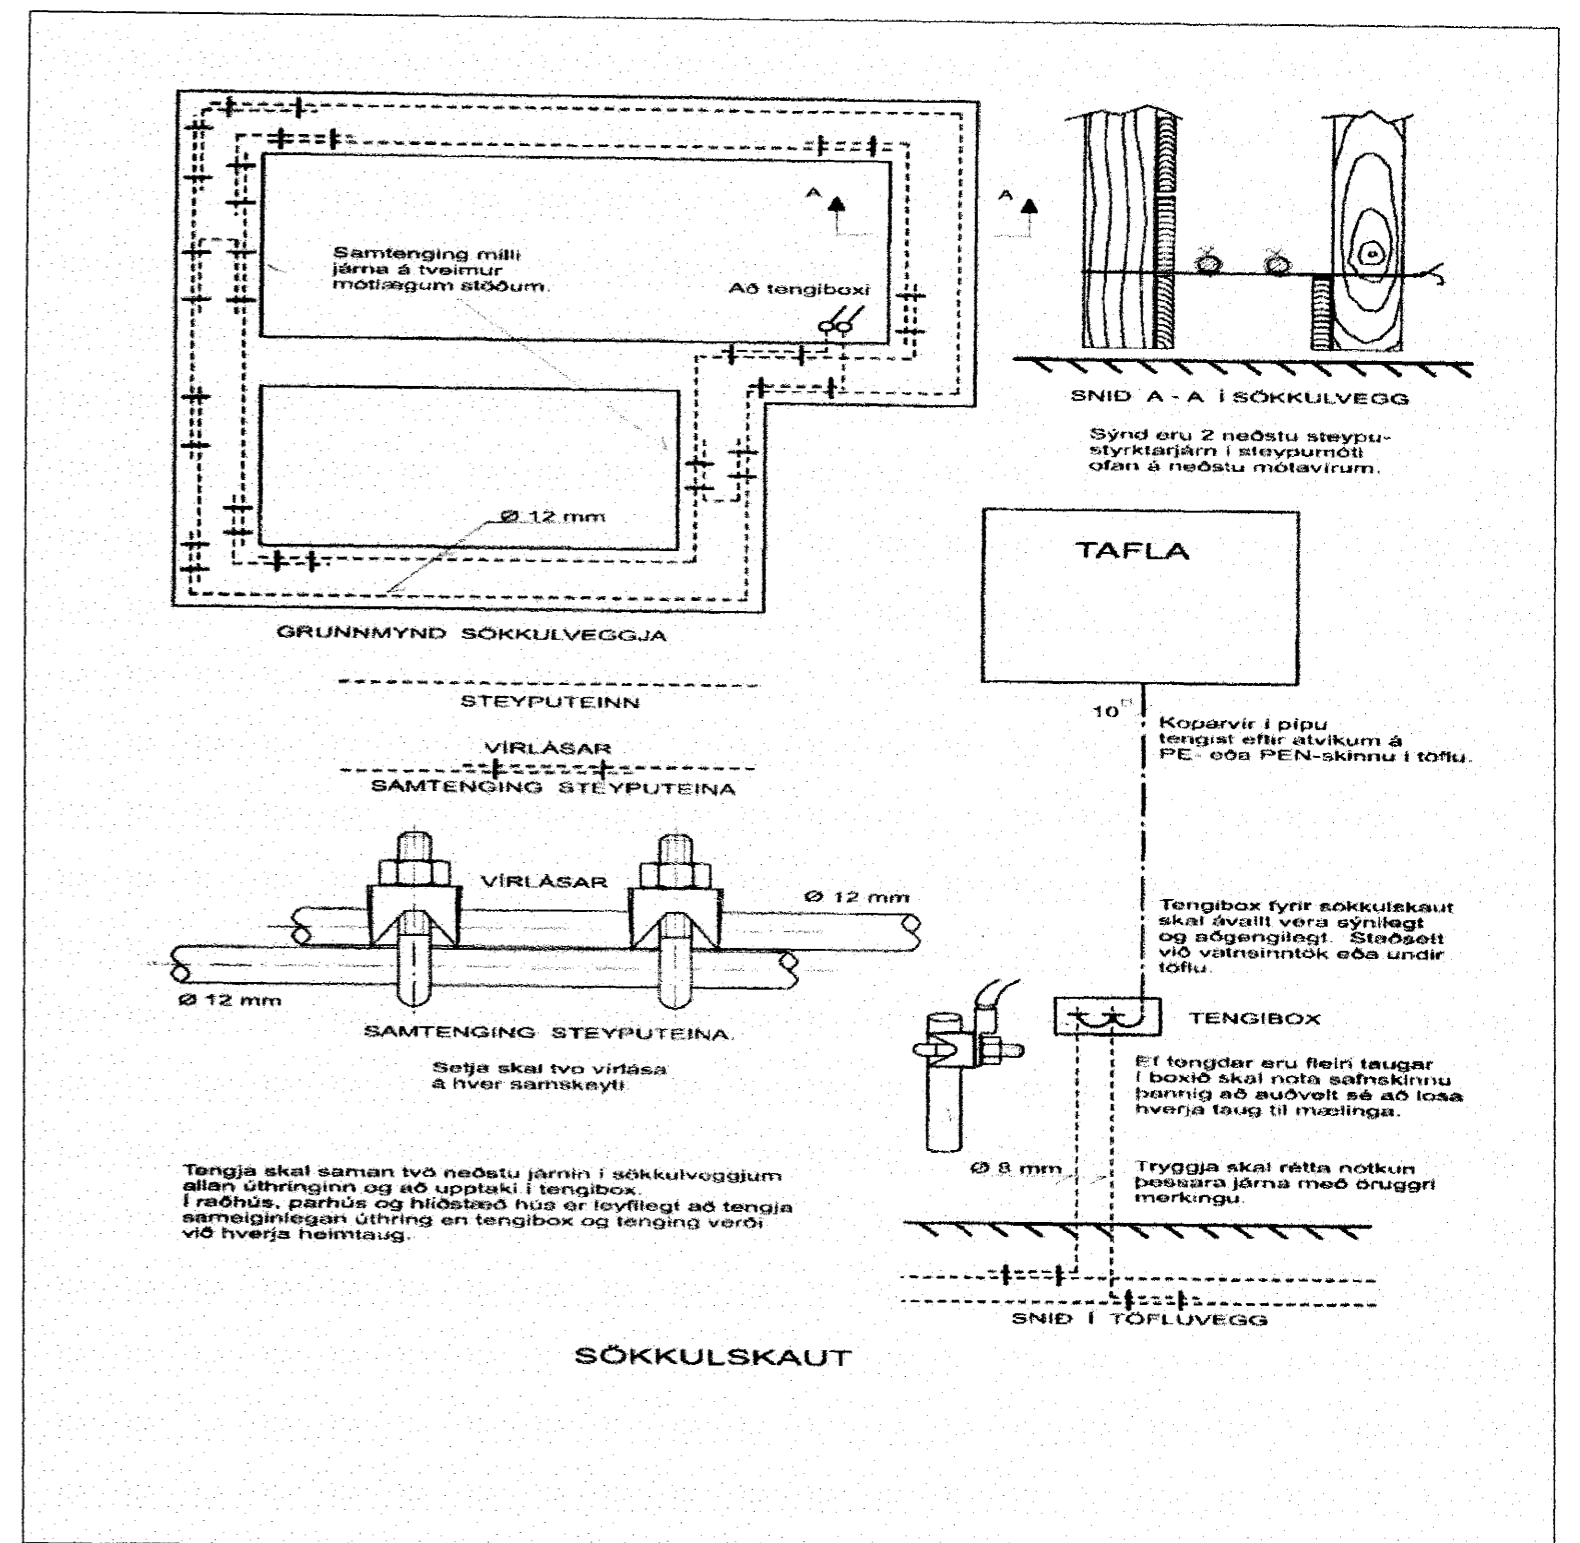

Íbúðir: 101-102-201-202.

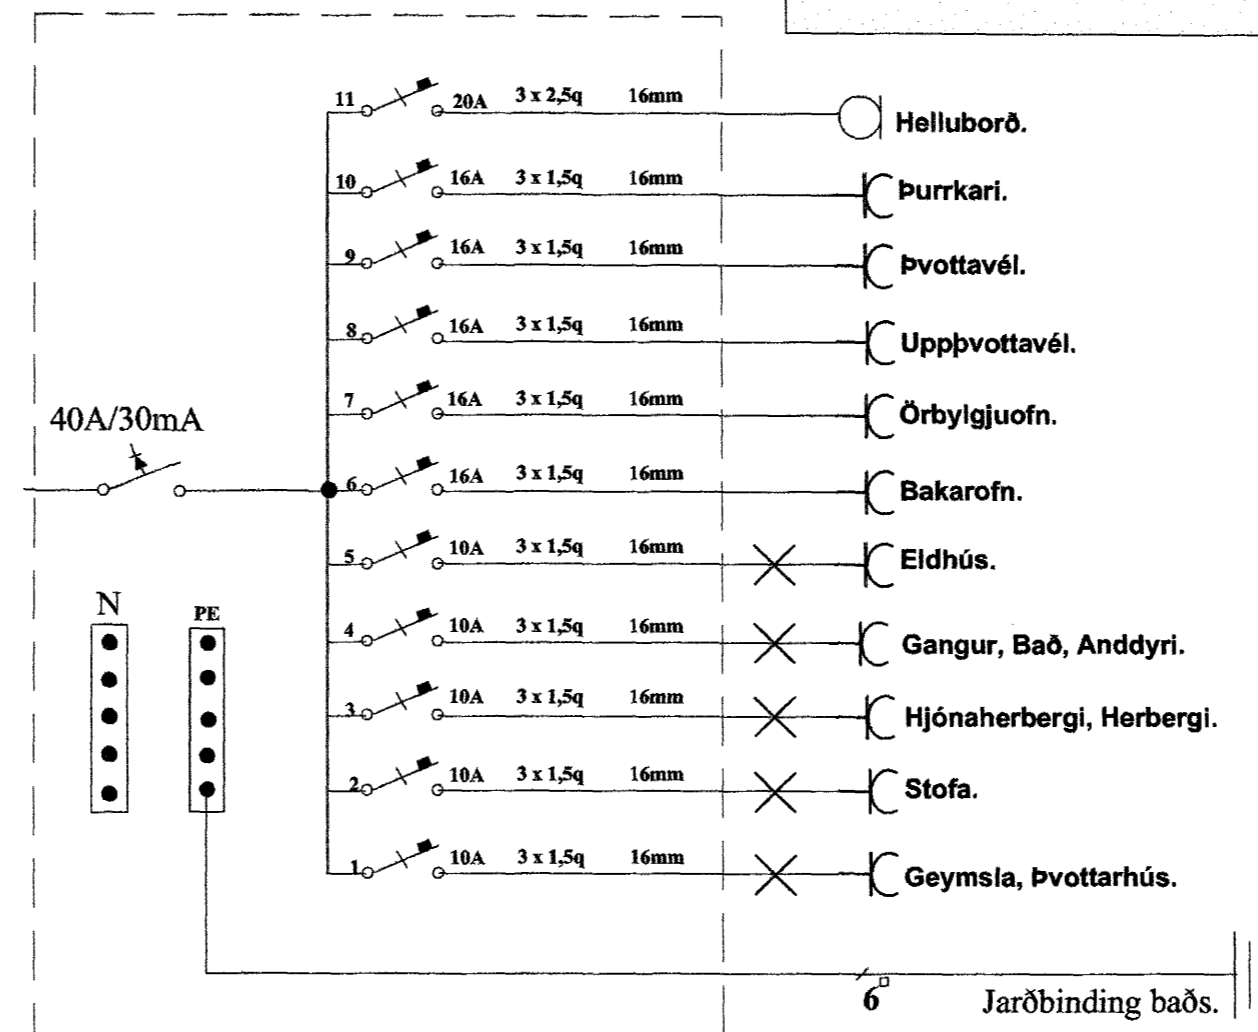

Samþykkt þann
12 OKT. 2004
Byggingafrútrúinn í Hafnarfirði
F.h. Sigurbjartur Halldórsson

Raf-Bræður ehf.			
Svanur H. Þórhallsson. Raflagnahönnuður. S. 5675880. GSM. 8965086. kt. 010267-3319.			
Verkefni: Daggarvellir 1. Hafnarfjörður.		Teikning: Einlínumynd / Sökkulskaut.	
Teiknað: Svanur.	Kvarði:	Dags: 8.Okt.2004.	Teikning nr: 4 af 4.
<i>Svanur Þórhallsson</i>		<i>Samþ. Björn Halldórsson</i>	