



Sníð 1:50

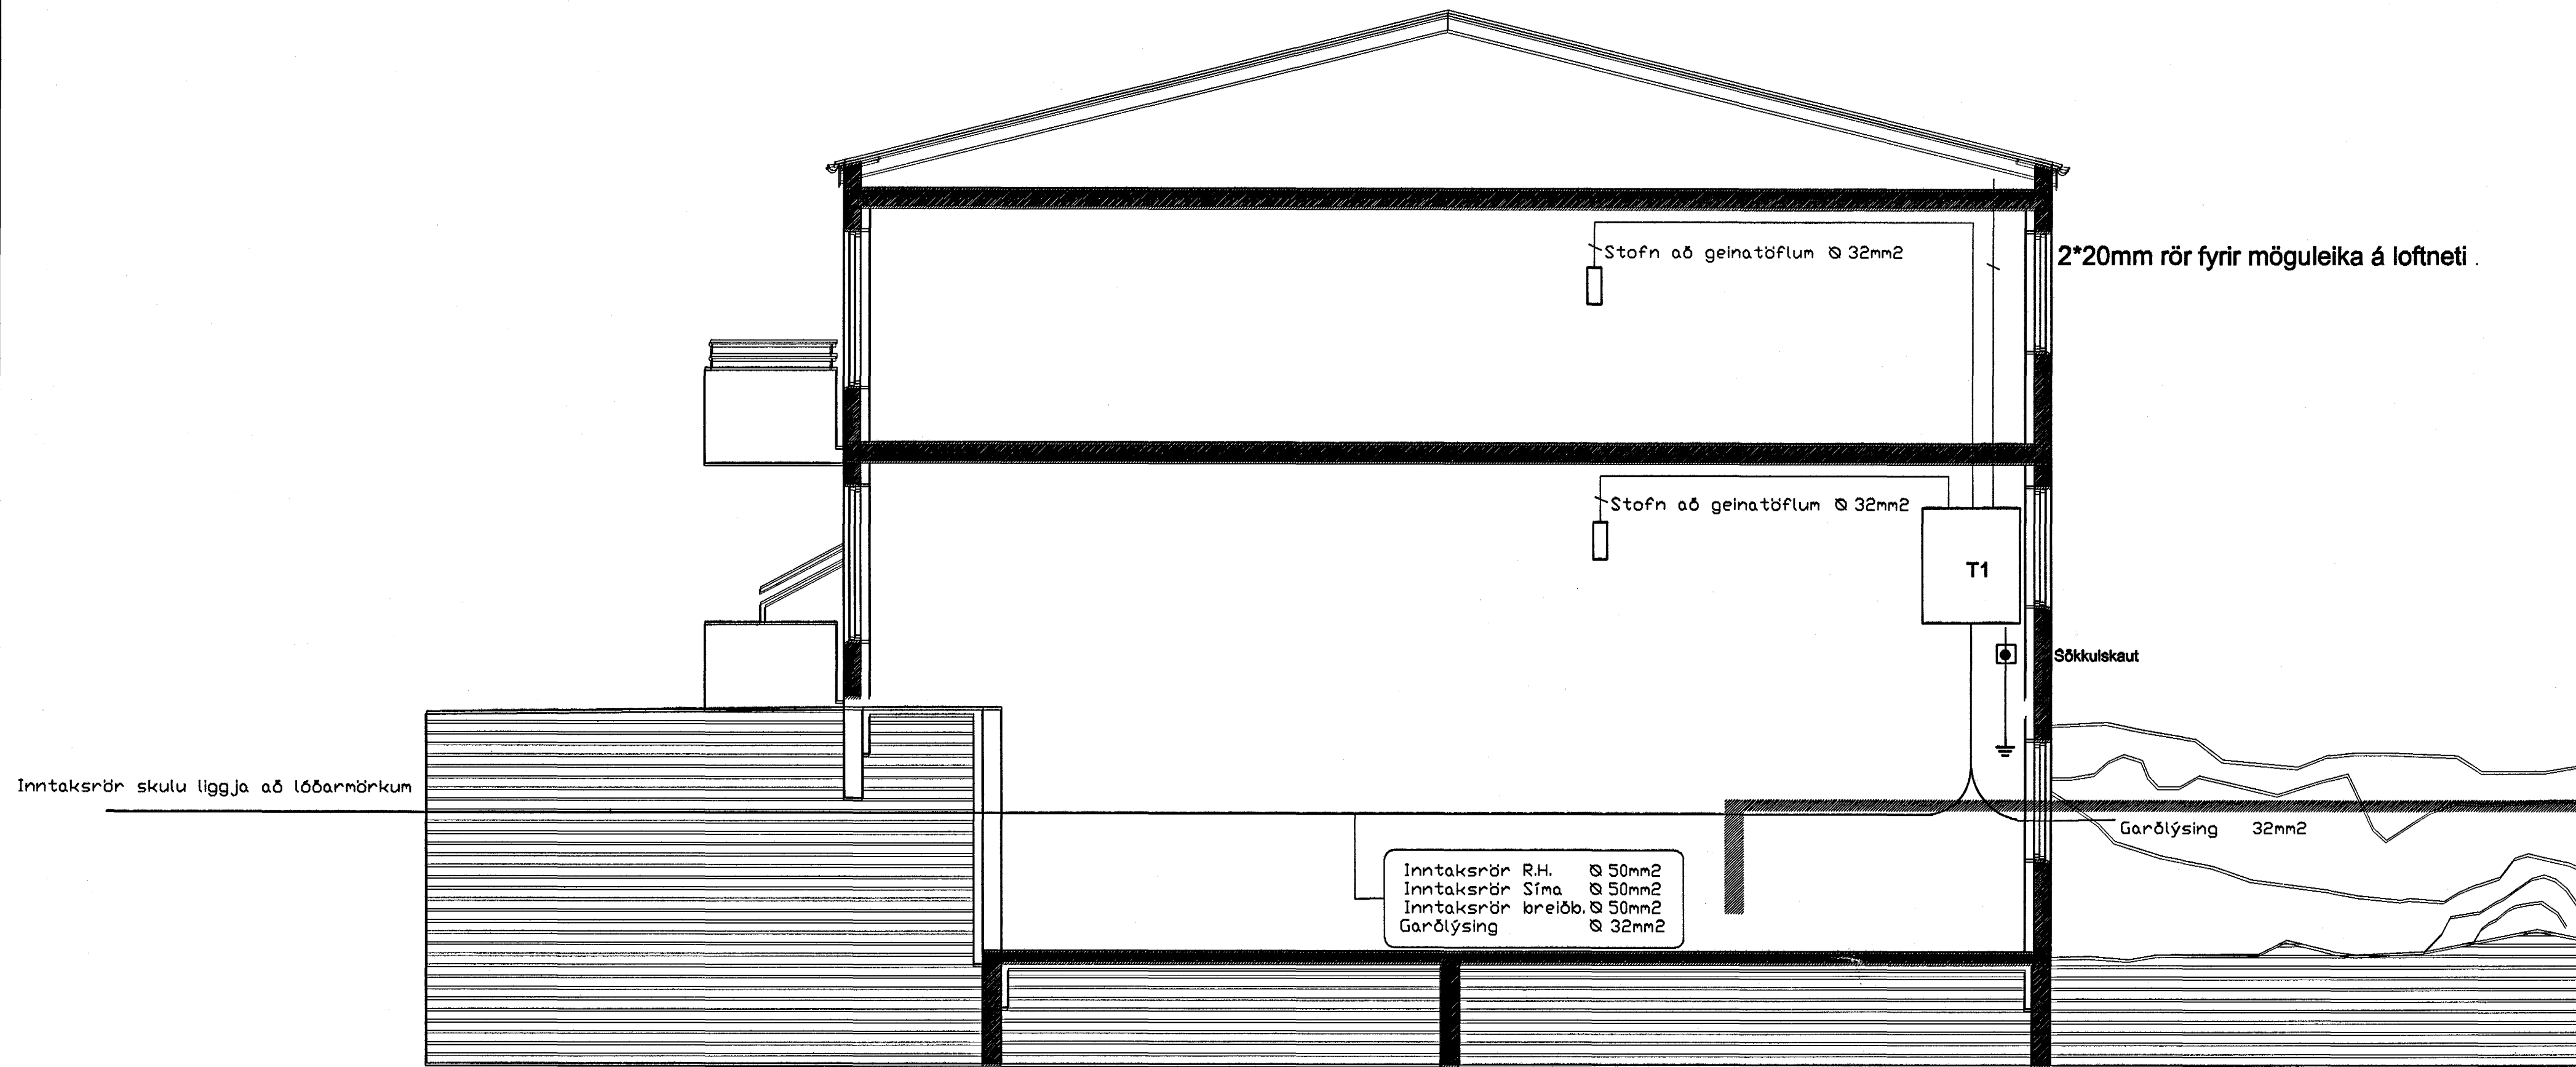

Afstöðumynd 1:500

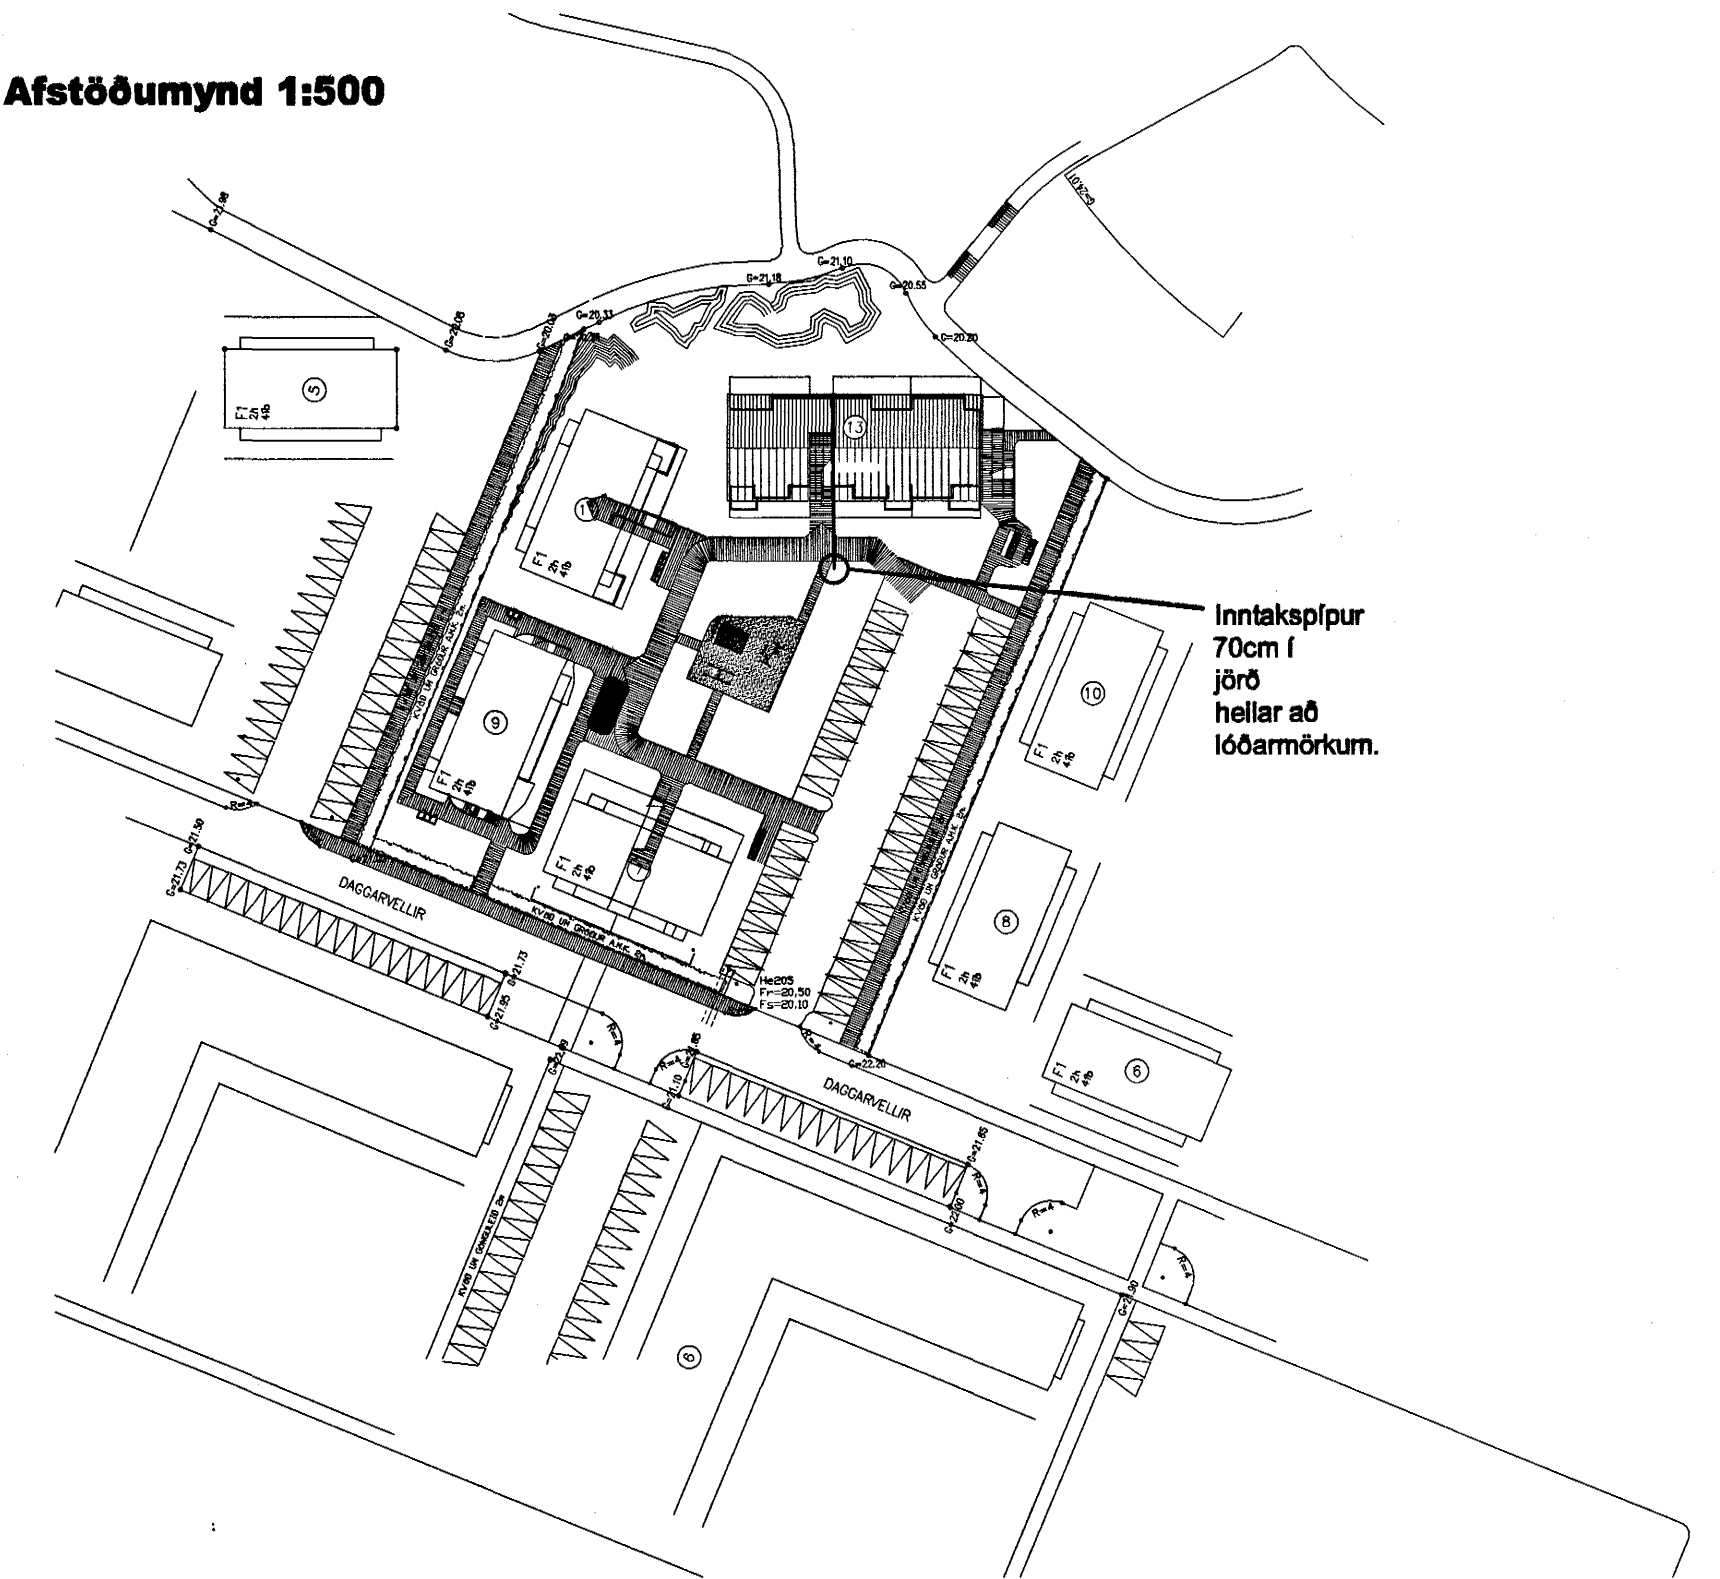

Byggingafræðingur Hafnarfjarðar  
Alfreitt Þann  
06 JULI 2004  
H6

VERKEFNI DAGGARVELLIR 13 HAFNARF JÖRÐUR AFSTAÐA OG SNÍÐ	DAGS. 02.12.2003 BLAD 2 AF 10 MKV. 1:50
TEIKNAD Ragnar Haraldsson Ragnar Haraldsson Kt. 260670-3449	BLADASTÆRD A1
BREYTING	