



Sneiðing. A - A 1:50

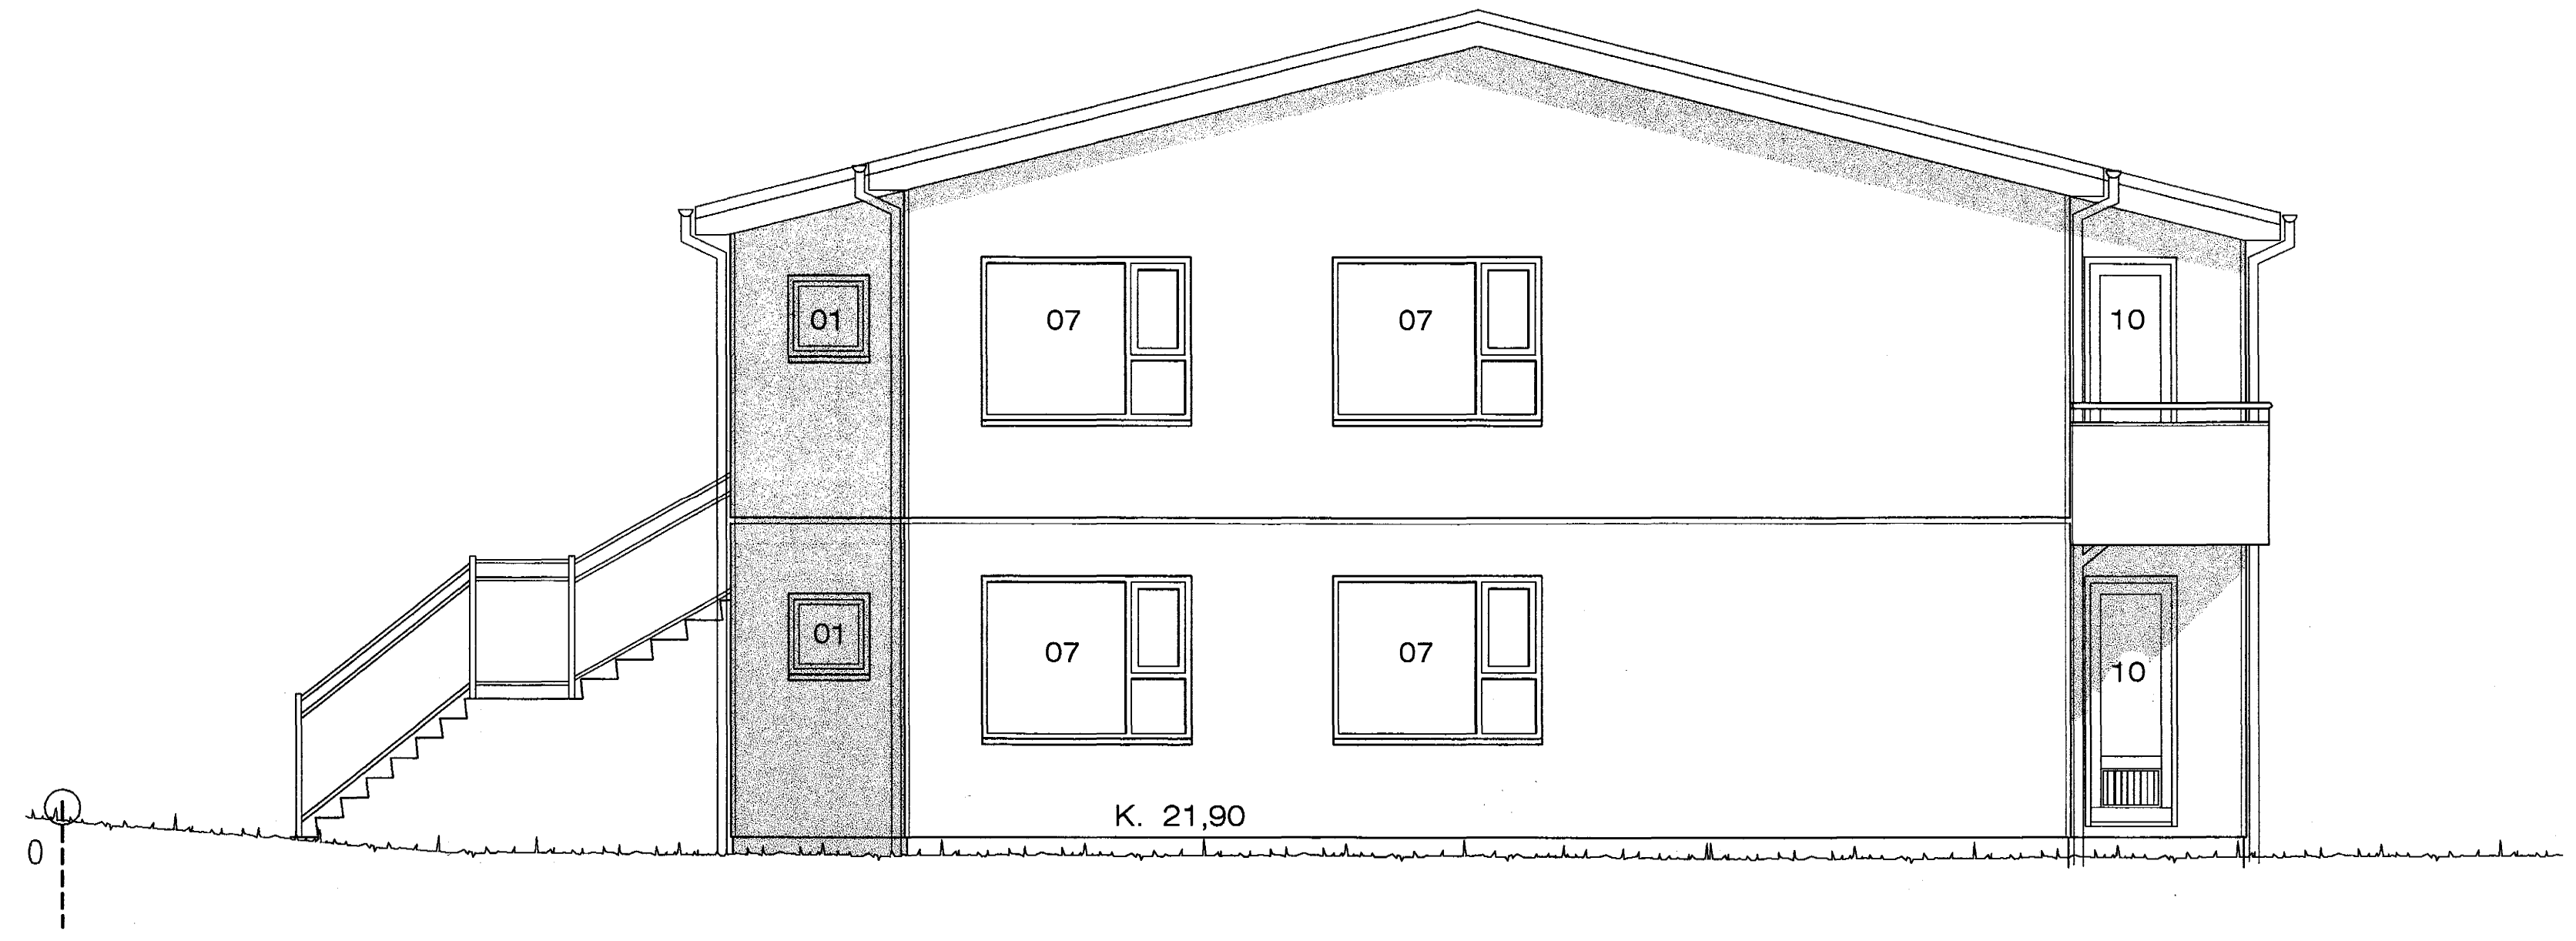

Norðurhlíð. 1:50 Útlit.

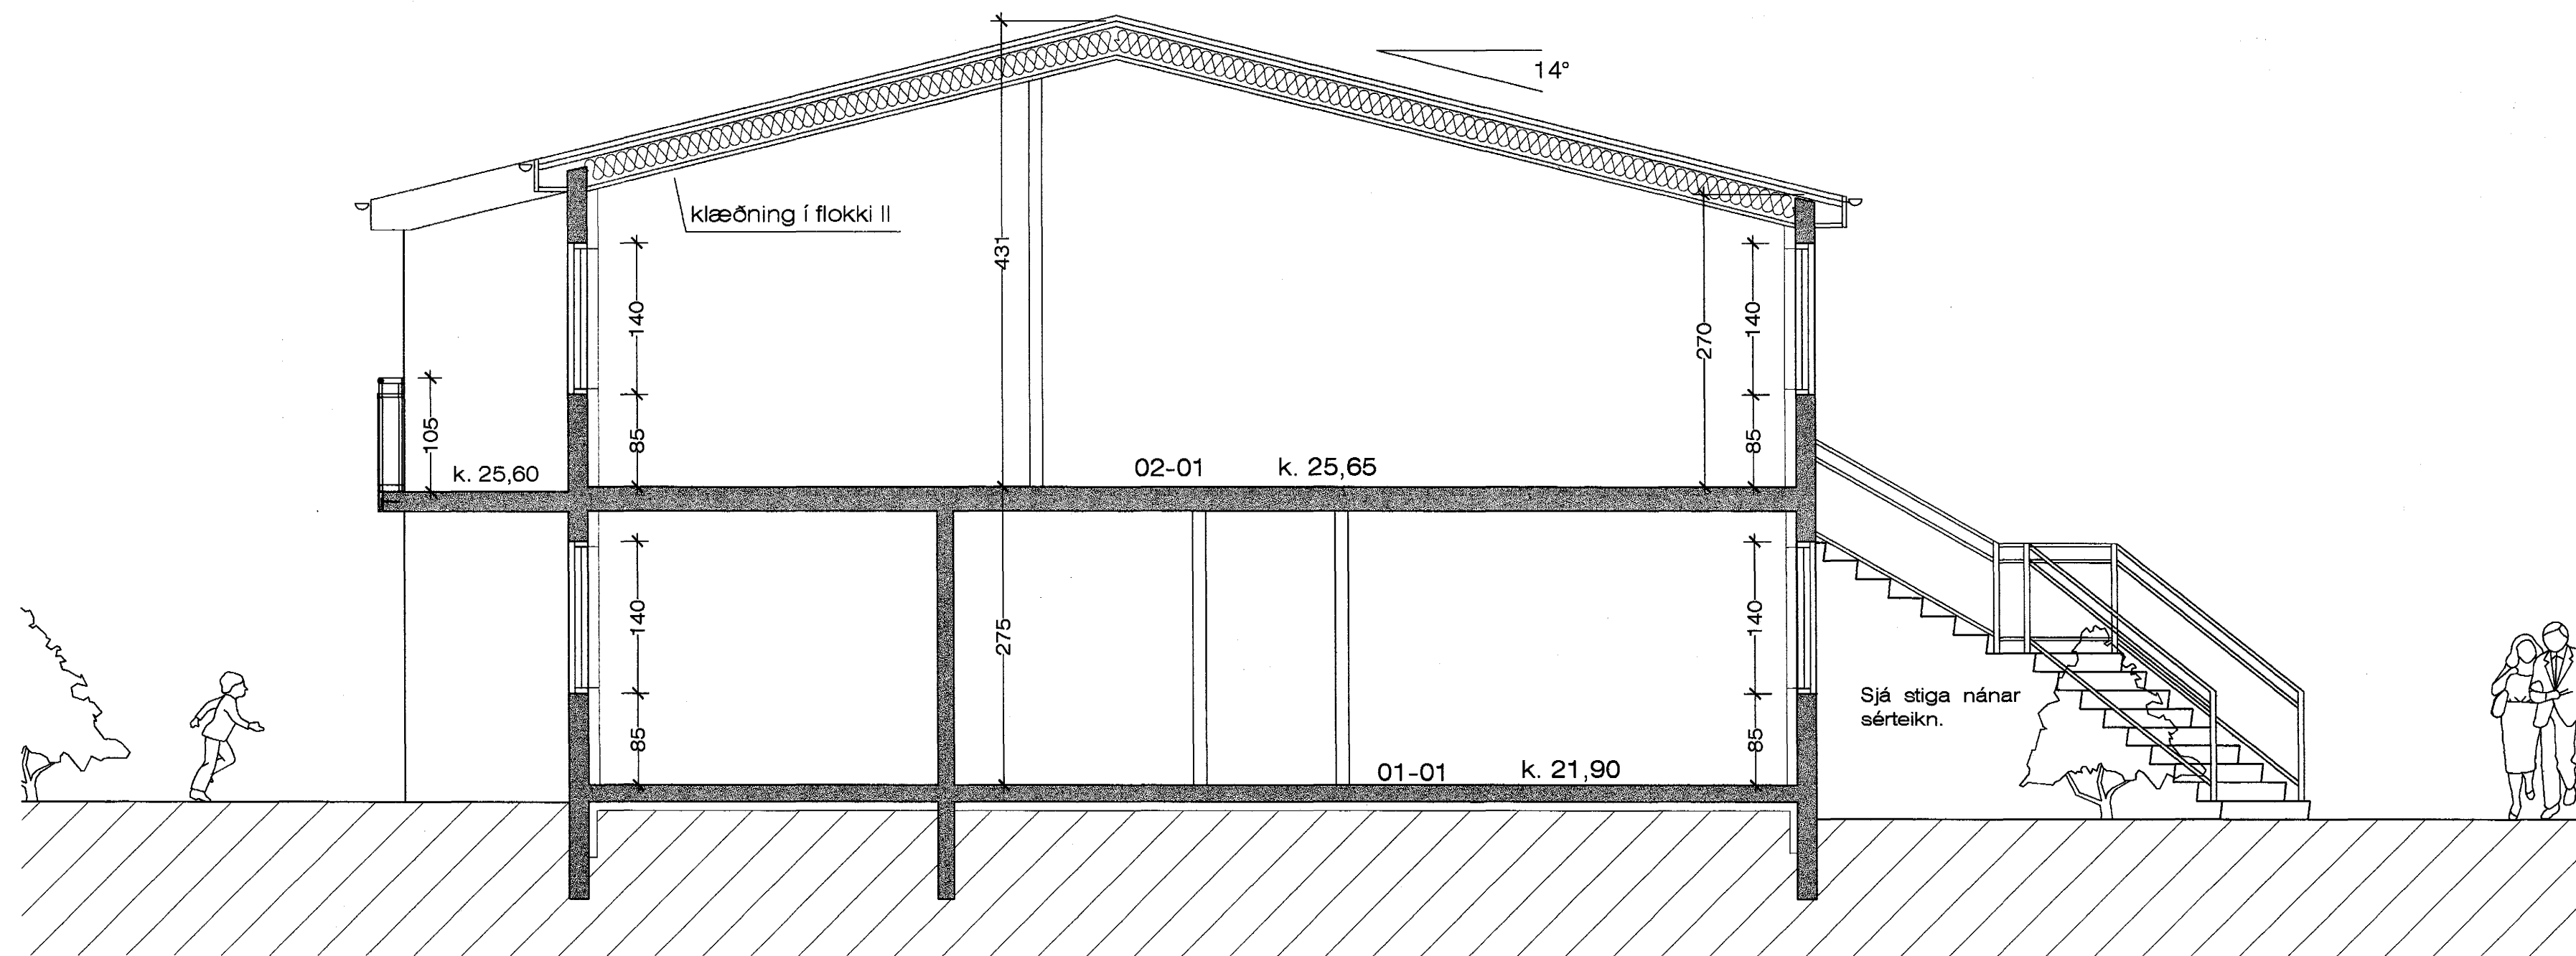

Sneiðing. B - B 1:50

Samþykkt þann
26 MARS 2004
Byggingafulltrúinn í Hafnarfirði
F.h. Sigurbjartur Halldórsson

Daggavellir 1 Hafnarfirði. Sneiðingar.

VERK NR. 268 DAGS. 3-12-2003 MÁL. 1:50
TEIKN. NR. 203 BREYTT.

JÓN GUDMUNDSSON ARKITEKT *Jón Guðmundsson* KT. 010861
VINNUSTOFA SUÐURLANDSBRÁUT 16 REYKJAVÍK Sími 882 8055

Jón Guðmundsson, arkitekt. Suðurlandsbraut 16 - 28.12.2003 13:22 Daggavellir 1-2001.dwg