


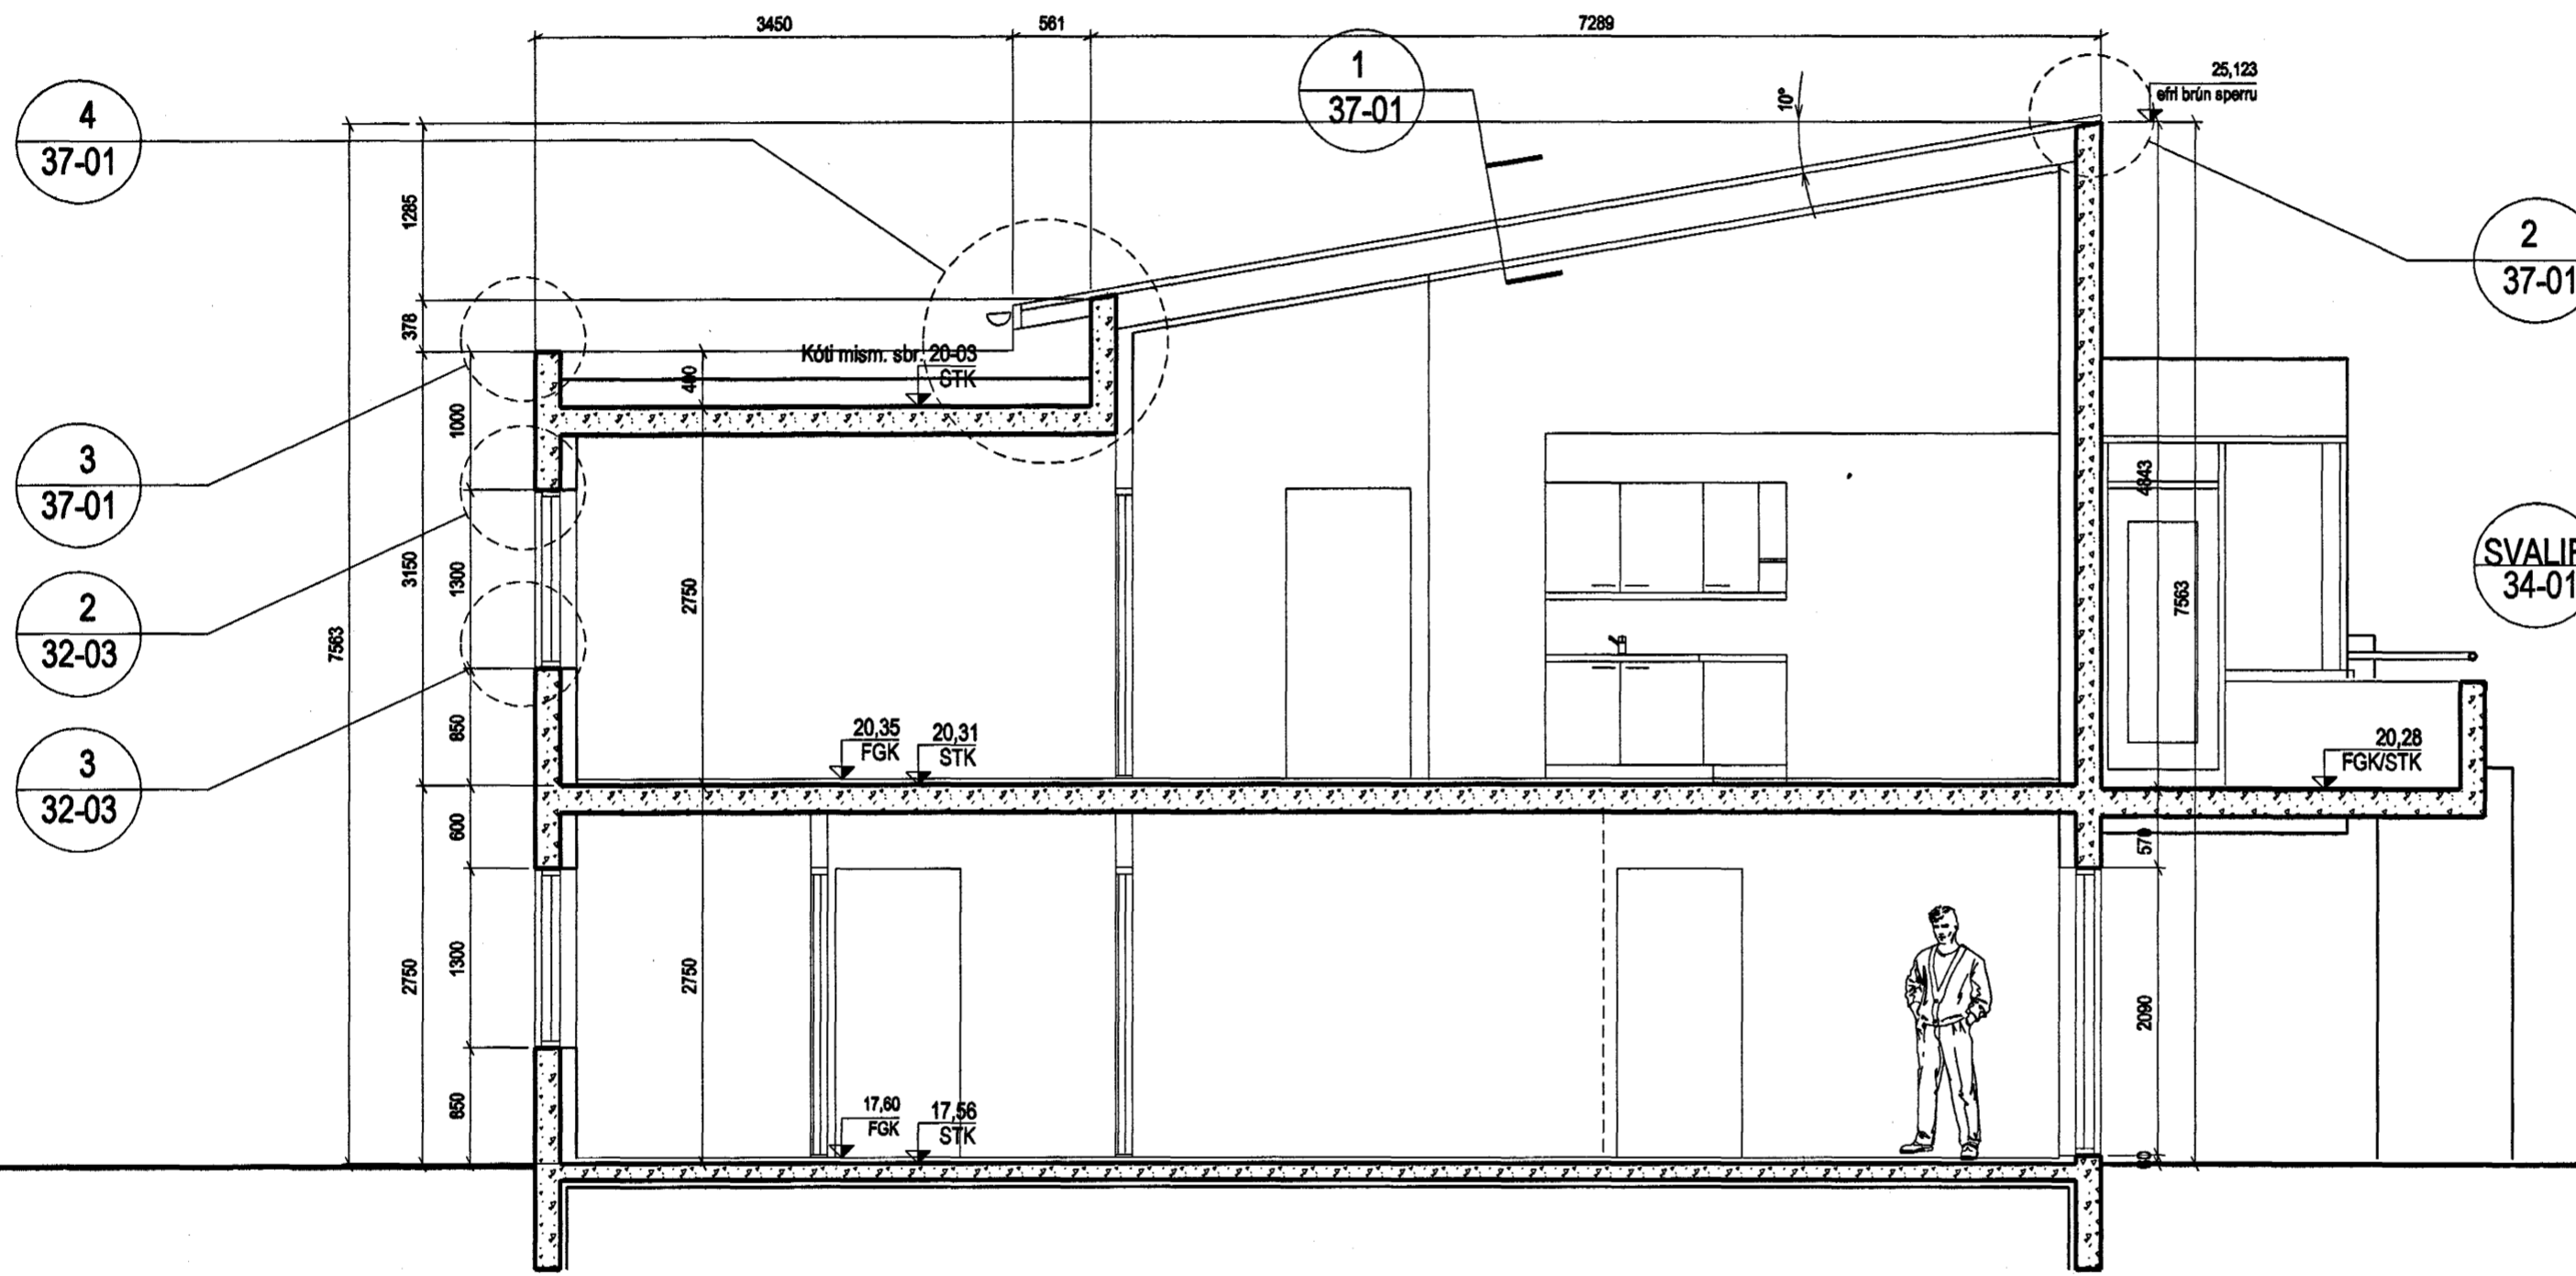

Samþykkt þann

26 MARS 2004

Byggingafultrúinn í Hafnarfirði  
F.h. Sigurbjartur Halldórsson



ÚTGÁFA	TEIKNAD	SAMÞYKKT	DAGS
BREYTINGAR			



Arkitektar Skógarhlíð  
Skógarhlíð 18  
101 Reykjavík  
Sími 515 0300  
Fax 5150 0319  
www.arkitektar.is

Áritun aðeinhönnuðar:

*Helgi Már Halldórsson*  
Helgi Már Halldórsson arkitekt FAÍ, kt. 301258-7048

### LYNGHVAMMUR 2

VERKEFNI	MYN. Í A2
HEITI TEIKNINGAR	1:50
VERKTEIKNING	TEIKNAD
SNEIÐING A-A	HMH
	DAGS.
	03.03.2004
VERK NR.	ÚTGÁFA
0244	
NÚMÉR TEIKNINGAR	
20-04	