


AFSTÖÐUMYND MKV. 1:500

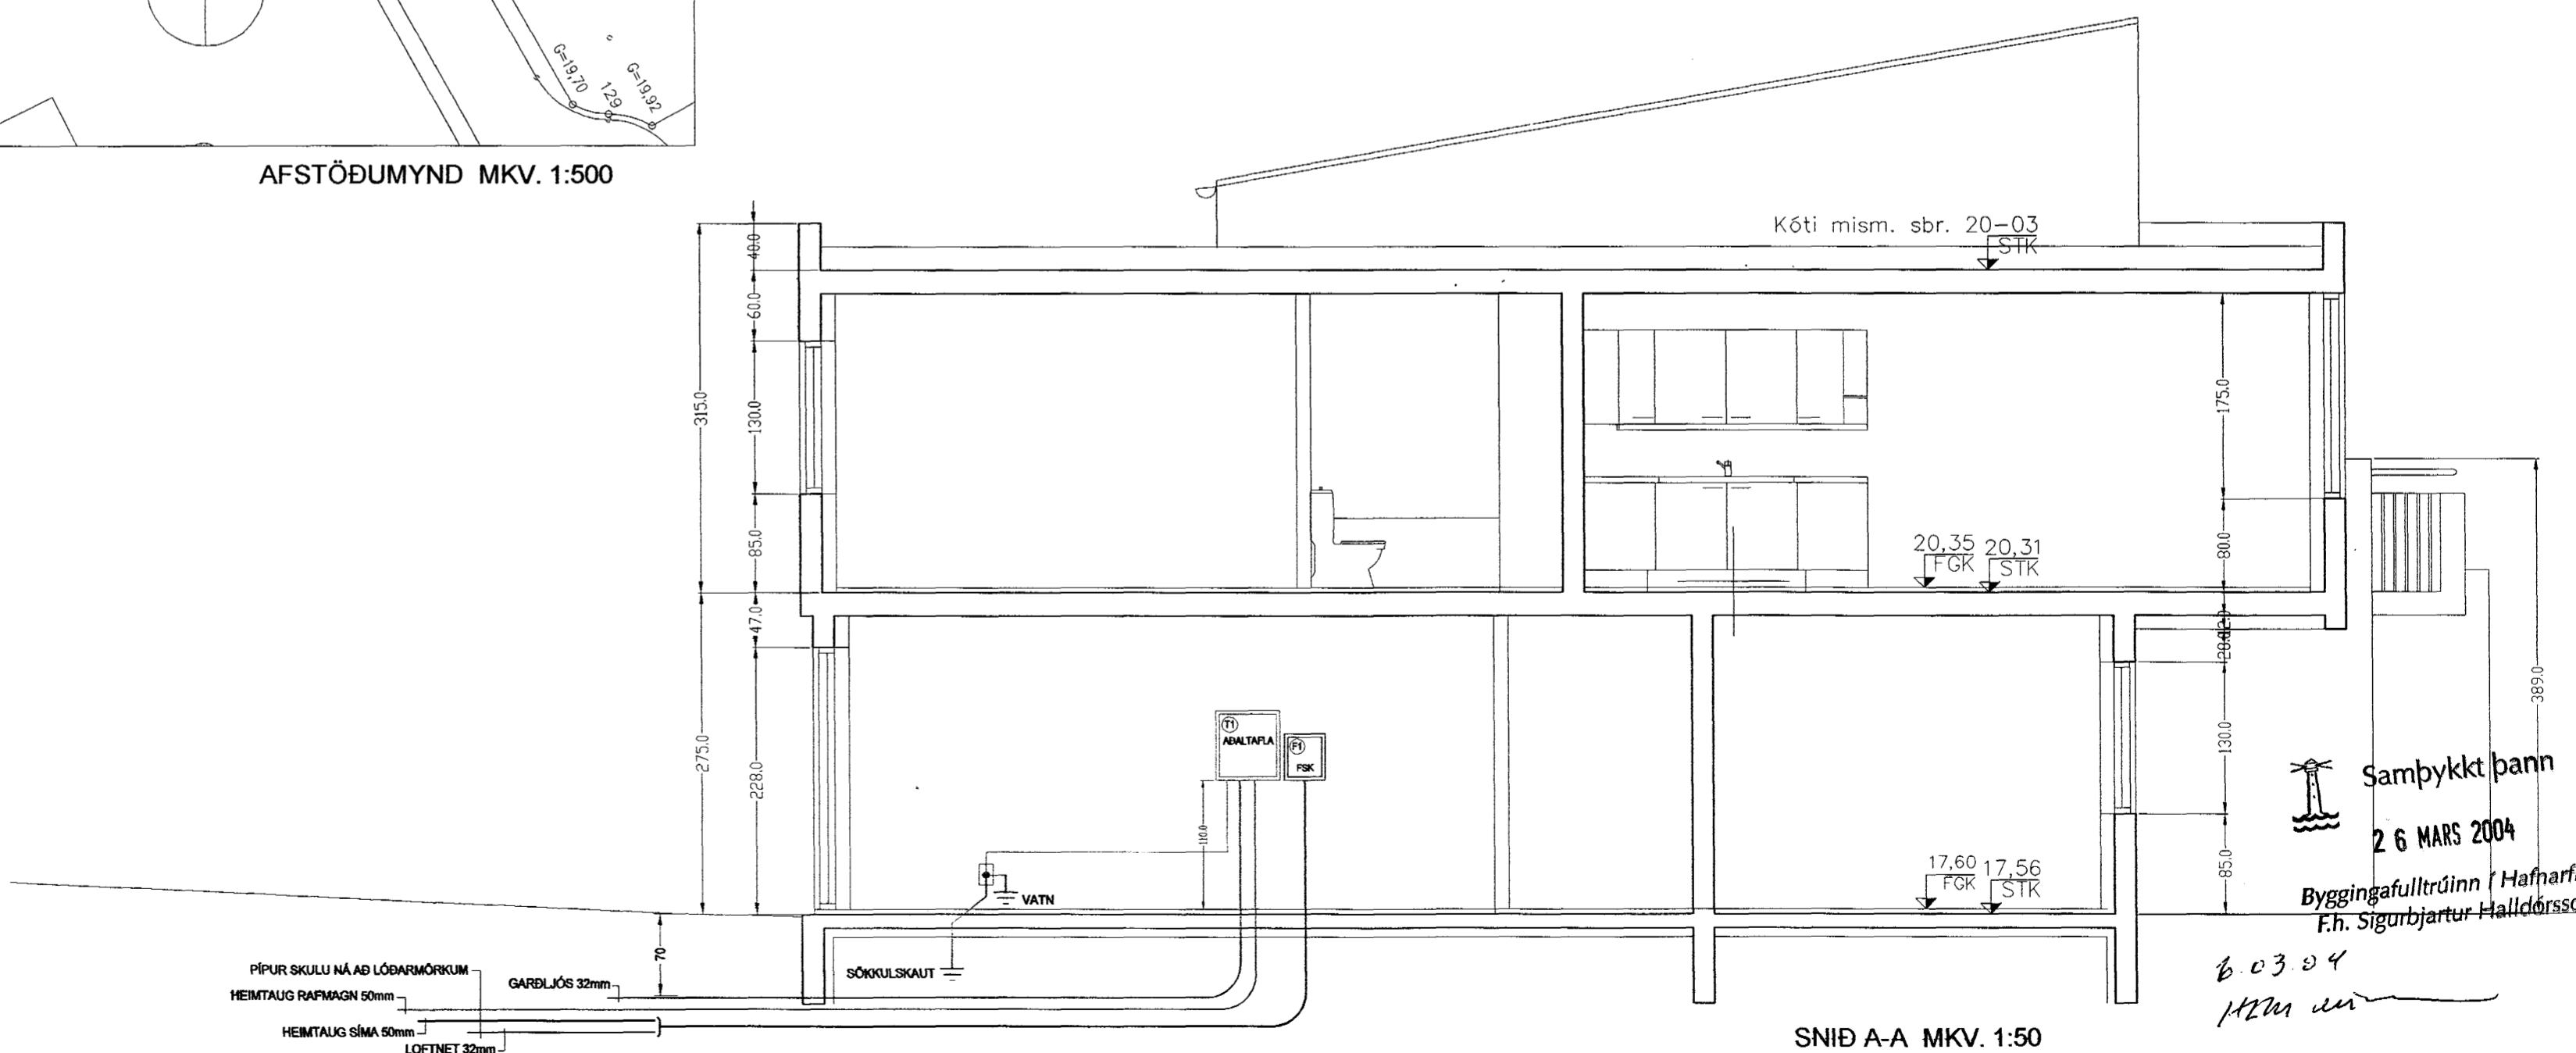

SNID A-A MKV. 1:50

Samþykkt þann  
26 MARS 2004  
Byggingafultrúinn (Hafnarfirði)  
F.h. Sigurbjartur Halldórsson  
6.03.04  
HM

DAGS.	02.12.2003	SÍÐA NR.	3 AF 4	HANNAD	HKE	VERKEFNI	LYNGHVAMMUR 2 B
TEIKN. NR.	AR-03	TÖLVUHEITI	GRLYNGHVAMMUR2	TEIKNAD	PHS	RAFLÖGN	RAFLÖGN
VERKHLUTI		BREYTING A		YFIRFARIÐ	HKE		
MKV.	1:50 OG 1:500	BREYTING B					