



RÚMMYND hitalögn 1:50

NR. 19

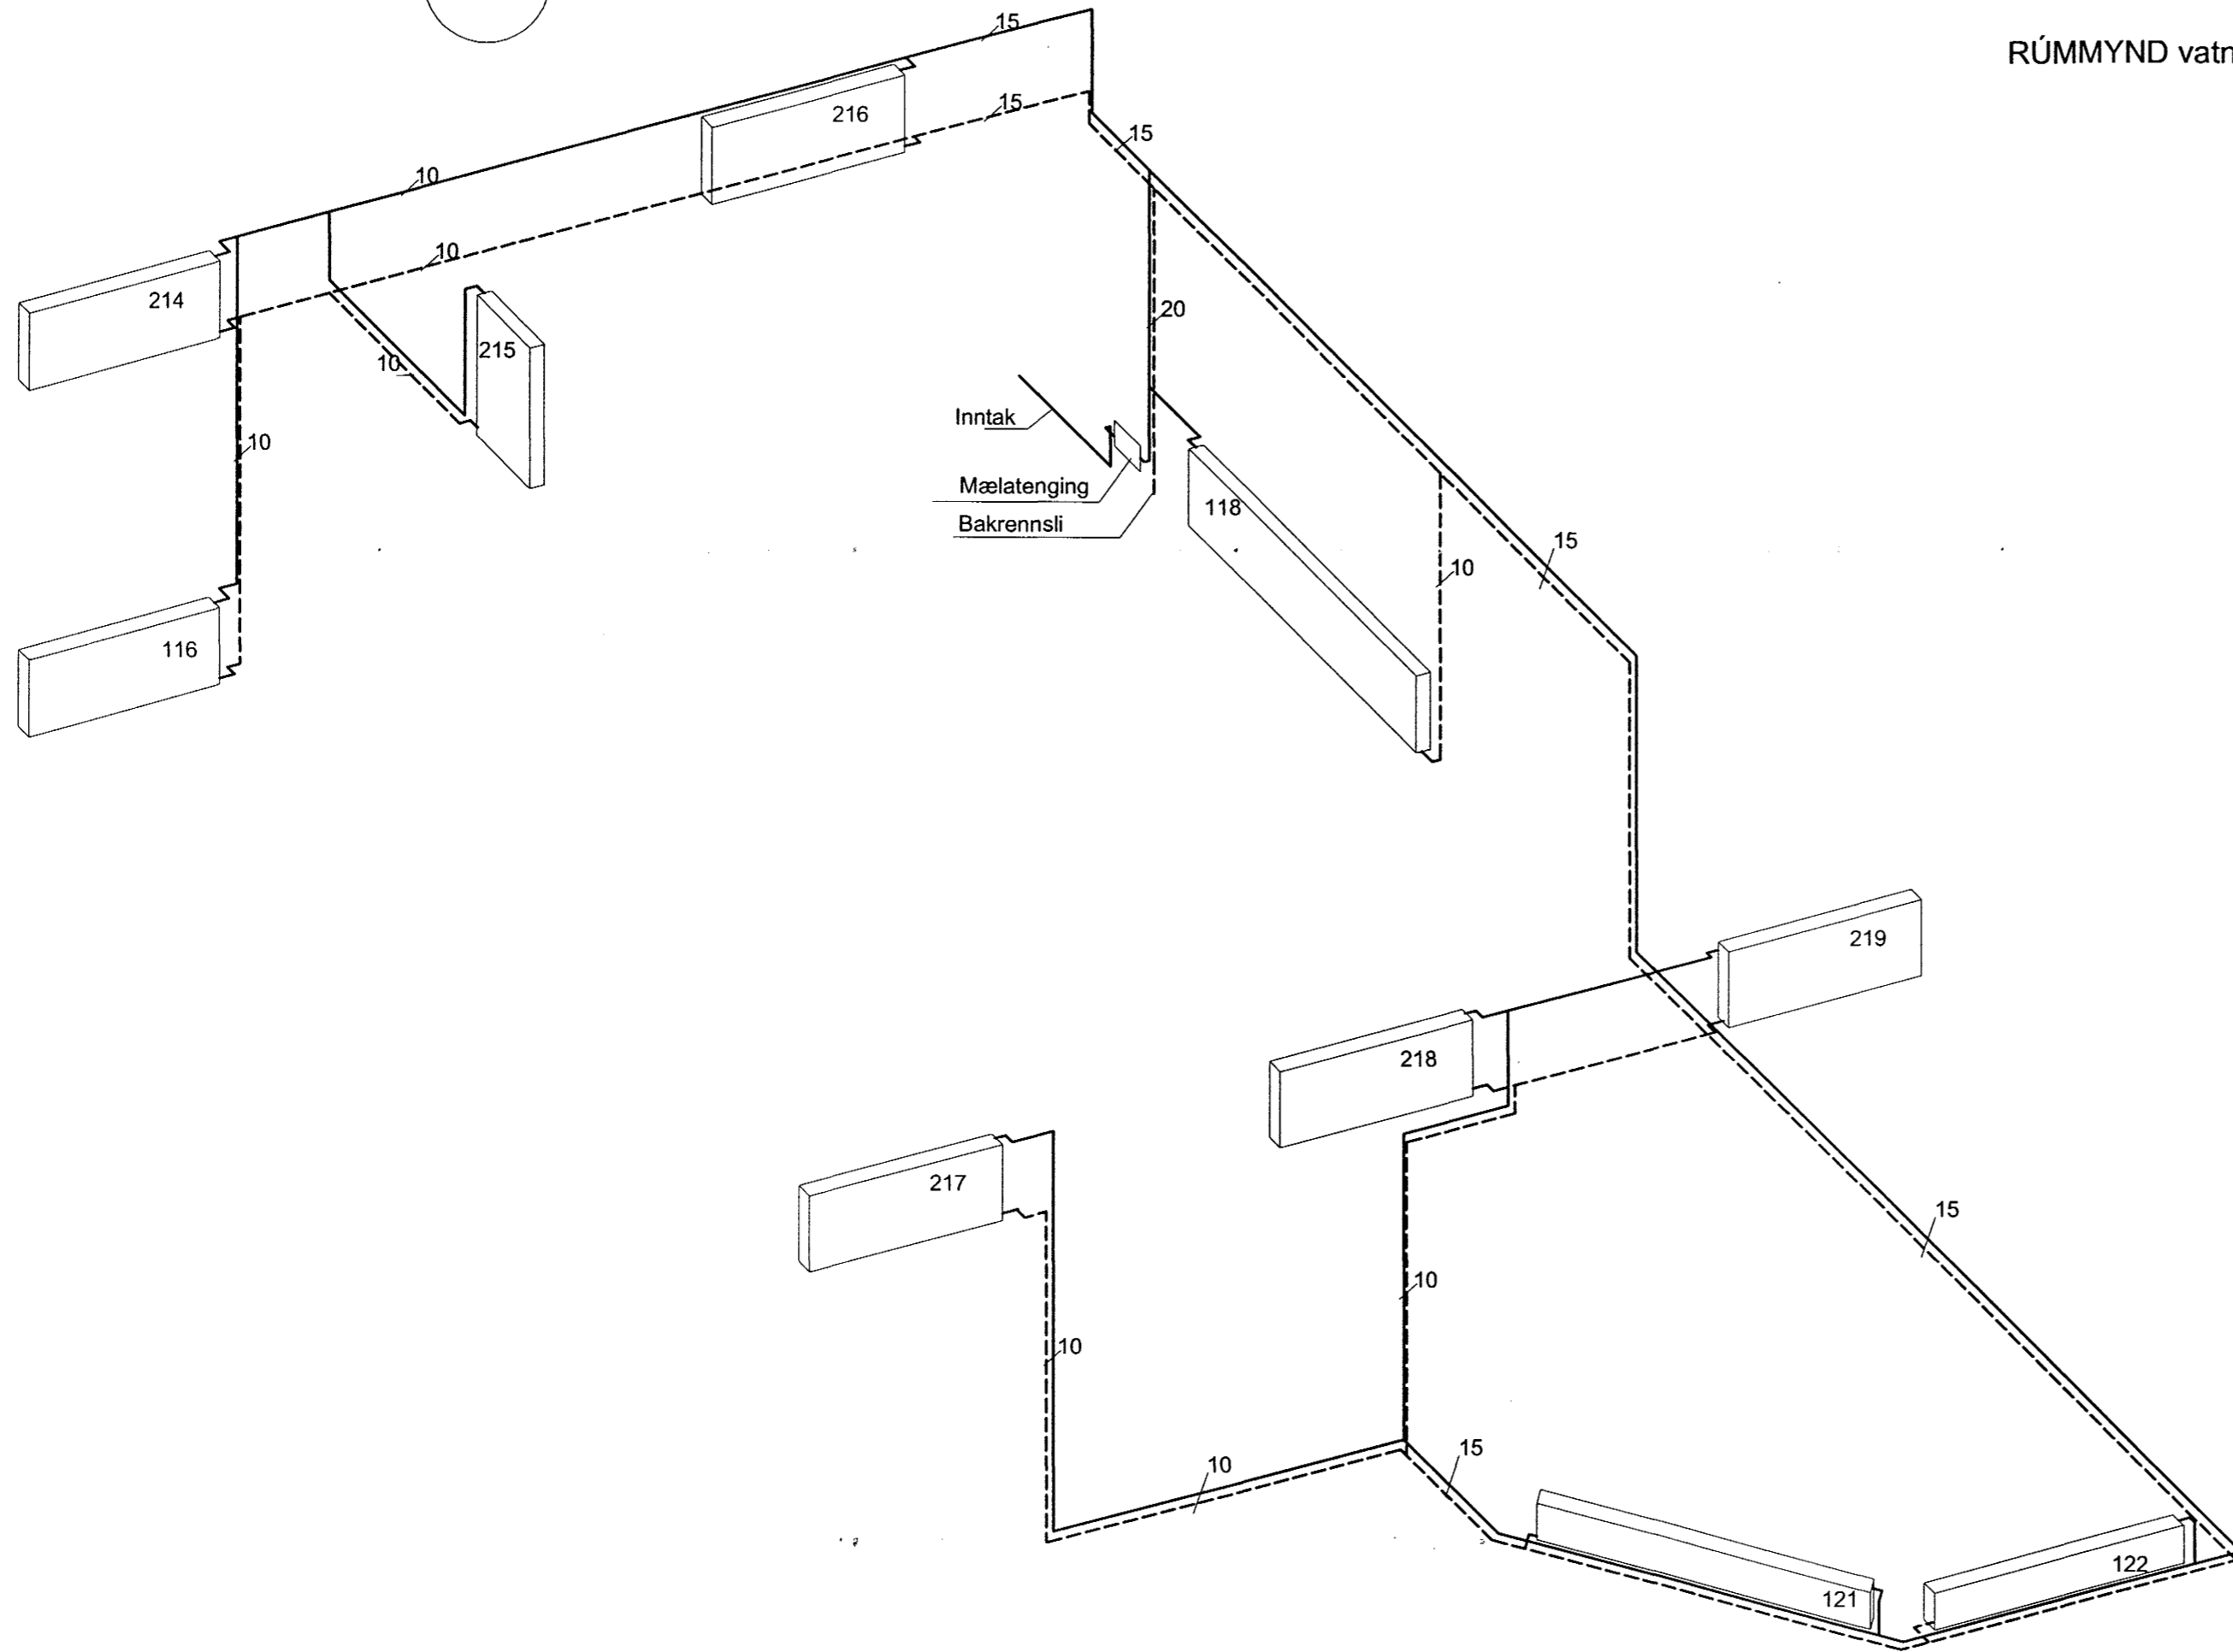

RÚMMYND vatnslögn 1:50

NR. 19

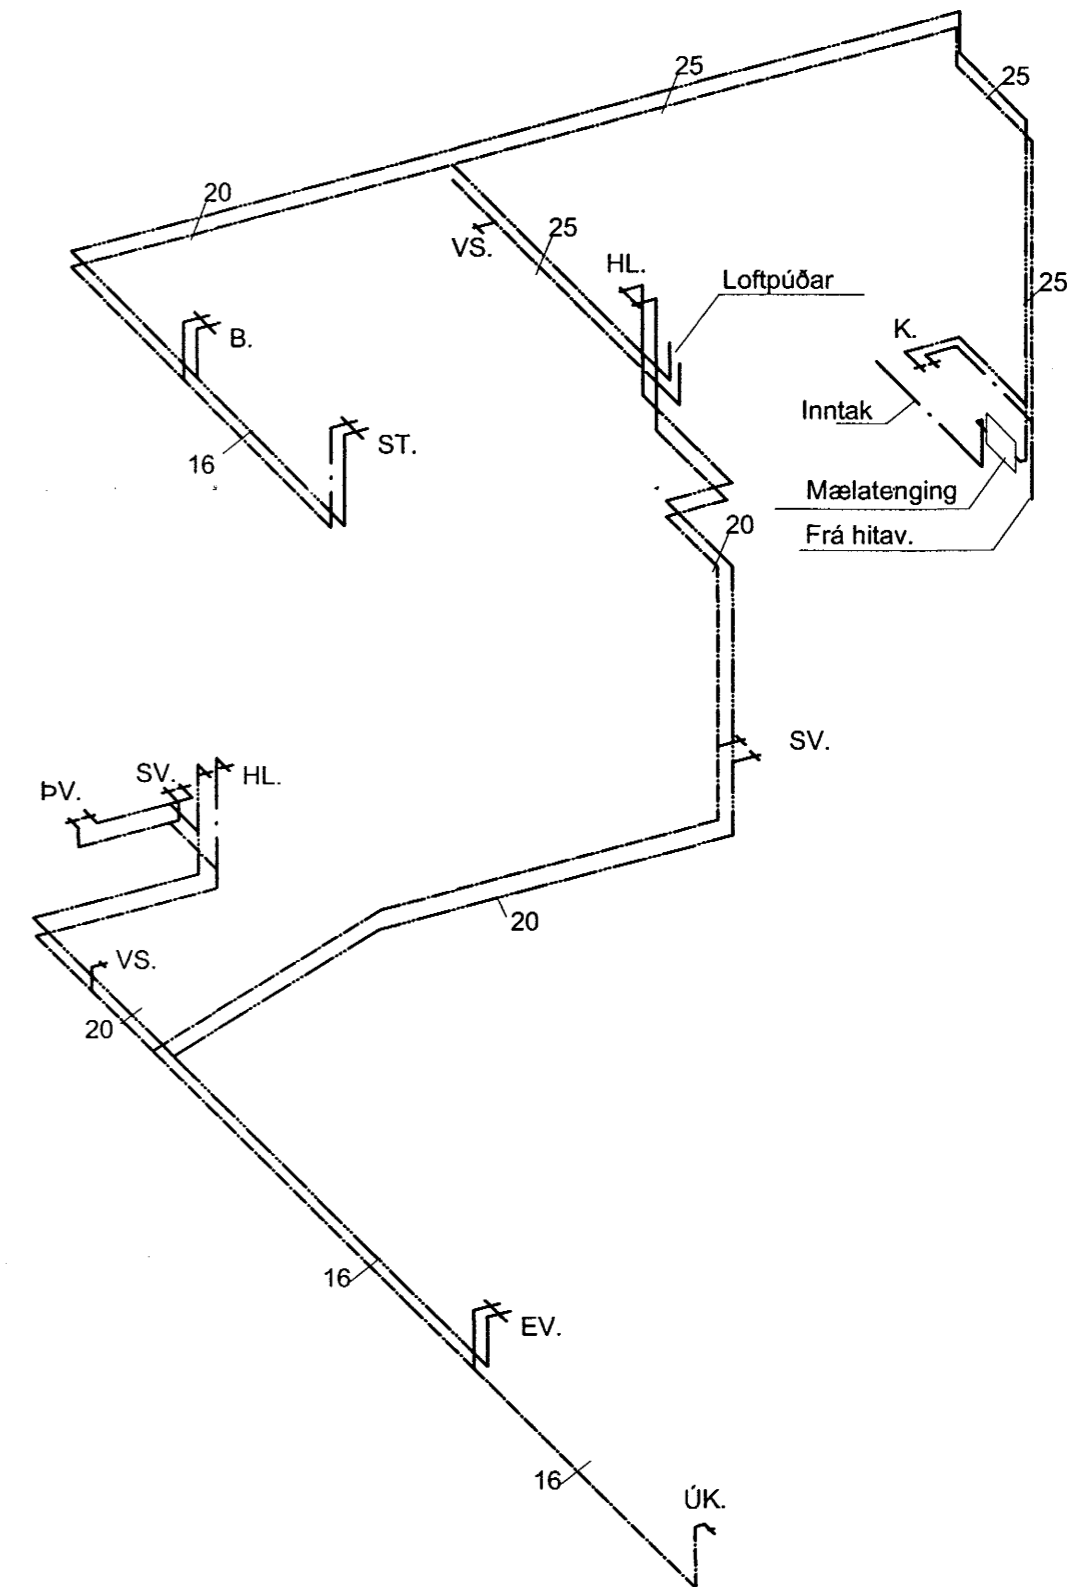


 Samþykkt þann

17 MARS 2004

Byggingafultrúinn í Hafnarfirði  
F.h. Sigurbjartur Halldórsson

*Sigurbjartur Halldórsson*

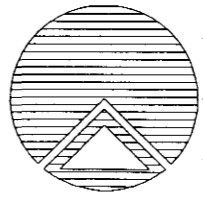	<b>Teiknistofan Röðull</b>	Knarrarvogi 4 Reykjavík	Mkv. 1:50	Hannað: hg
		S: 5683577 Fax 5683522	Dags: 8/3 2004	Teiknað: hg
	Verkheli: <b>Svöluás 19 Hafnarfirði</b>		Breytt:	Yfirfarð: hg
	Verkheli: <b>Rúmmyndir hiti/ vatnslagnir</b>		Breytt:	Þjófni blaða 3
	Helgi Gunnarsson kt. 050350-4879 h.s. 5544708 gsm 6921020 nmt. 8533489 Jón Rafns Antonsson kt. 240347-2539 h.s. 5670775 gsm. 8928377 nmt. 8528377		Breytt:	Blað nr. <b>3</b>