
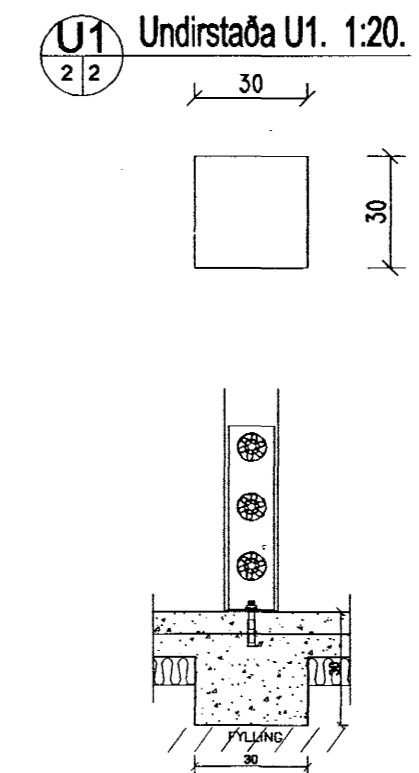
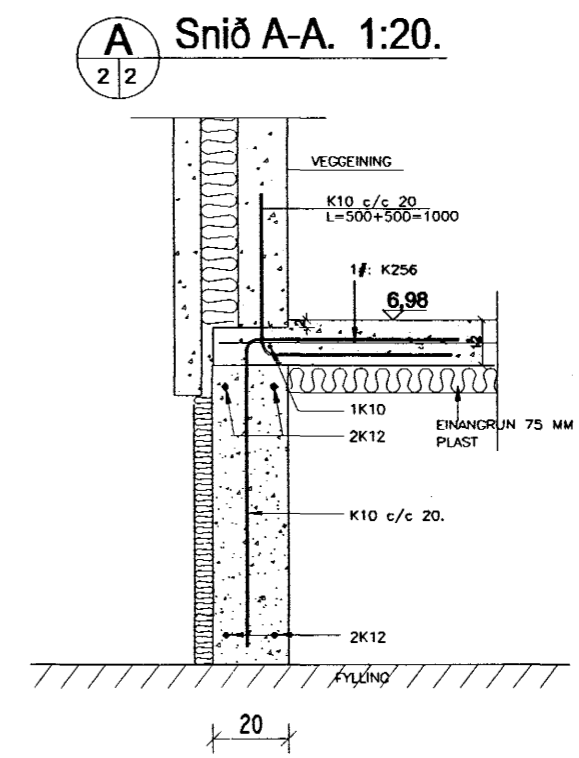


Burðarþol: Grunnmynd sökkla. 1:50.

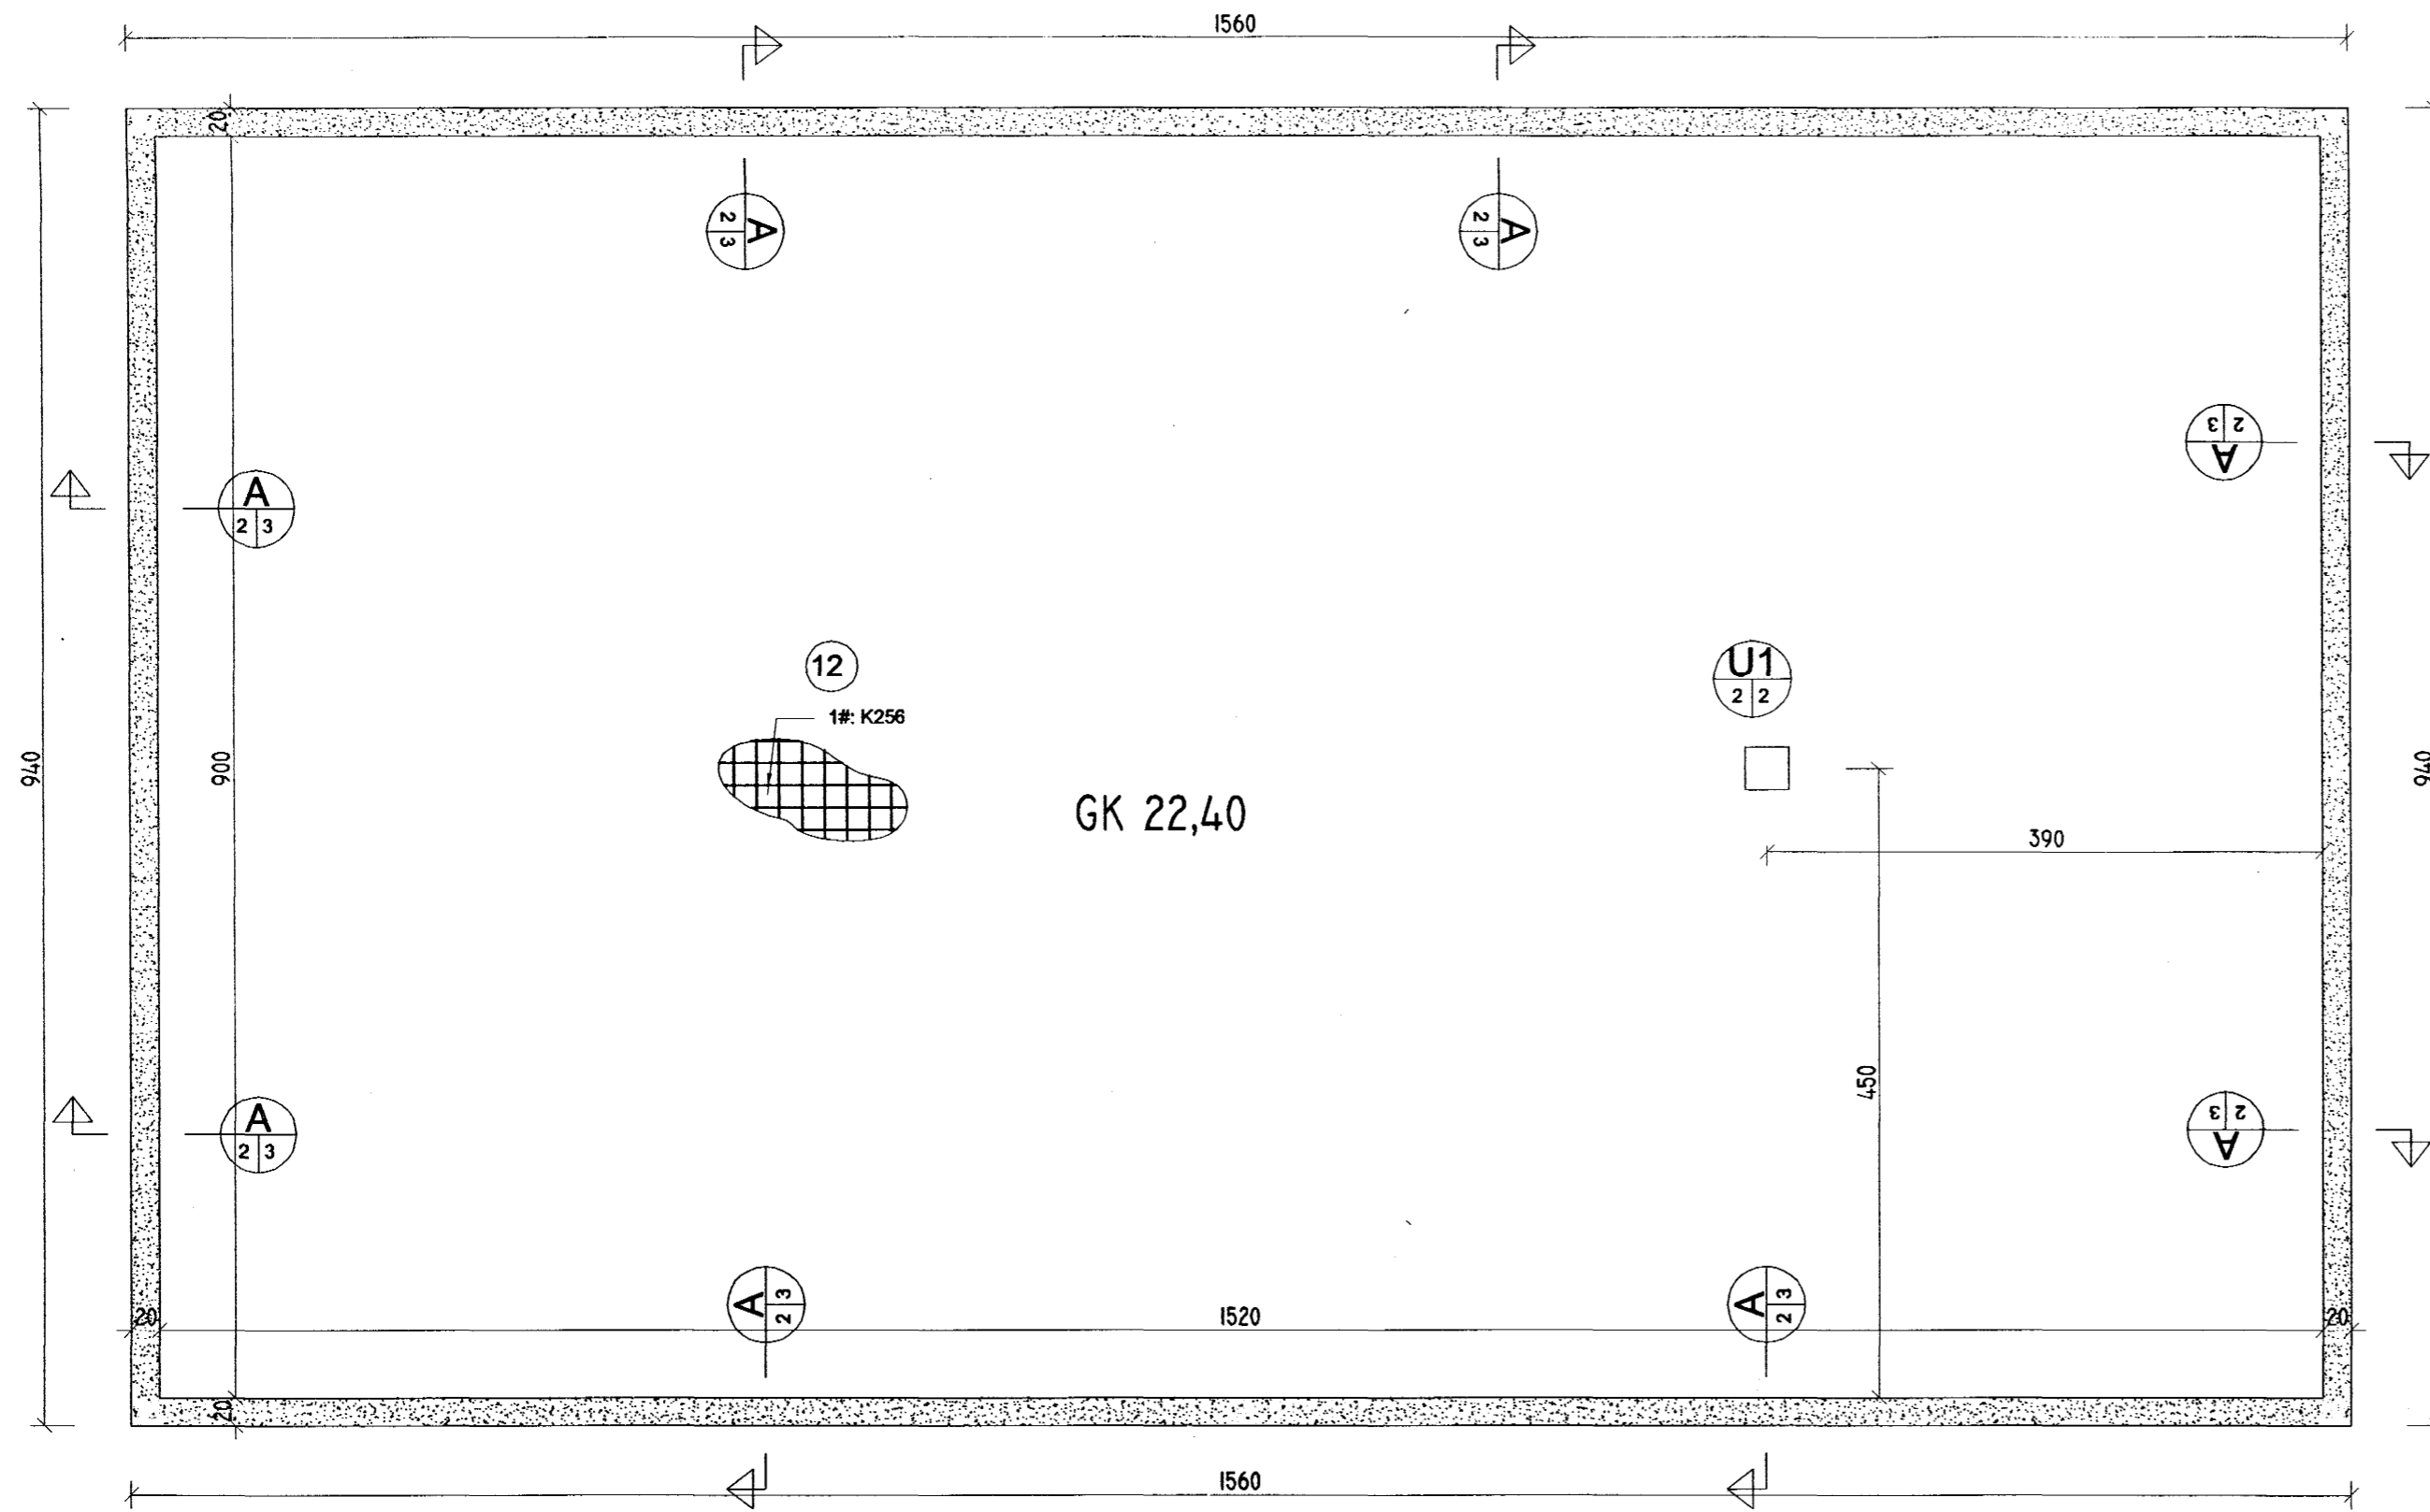

Samþykkt þann  
17 MARS 2004  
Byggingafulltrúinn í Hafnarfirði  
F.h. Sigurbjartur Halldórsson

VERKFRÆÐISTOFA GÚSTAFS VÍFILSSONAR. EFSTASUNDI 54, REYKJAVÍK. SÍMI: 553 6167 OG 893 6167		<b>VGV sf.</b>	
Verkefni:	Furuveilir 3, Hafnarfirði.	Br.	
Heiti:	BURÐARÞOL: Grunnmynd sökkla.		
Hönnun:	GÚSTAF VÍFILSSON Verkfraeðingur FVFI kt. 231163-5069	Mkv. 1:50. Daga. Jan. 2004.	T. GV R. GV
		Verk nr.	0504.1. 2.