



KRAFTSPERRUR NR. 1 : MKY.1:20 (17 STK)

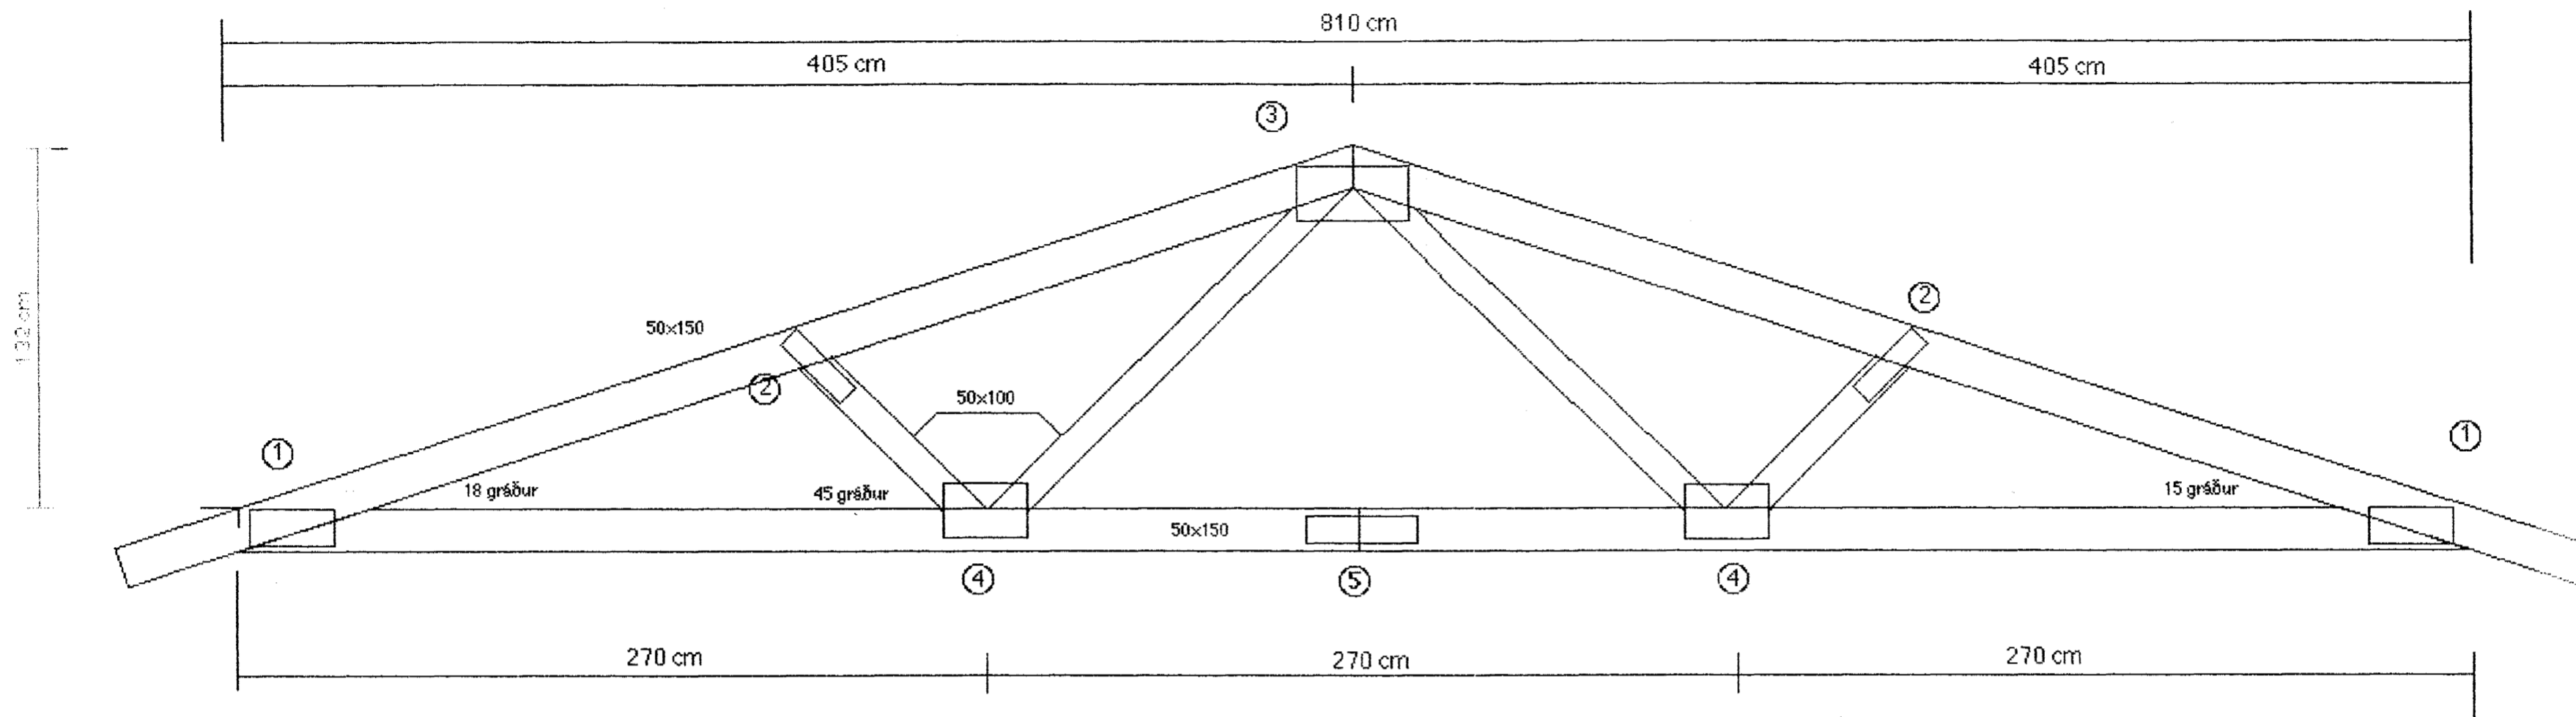

KRAFTSPERRUR NR. 2 : MKY.1:20 (8 STK)

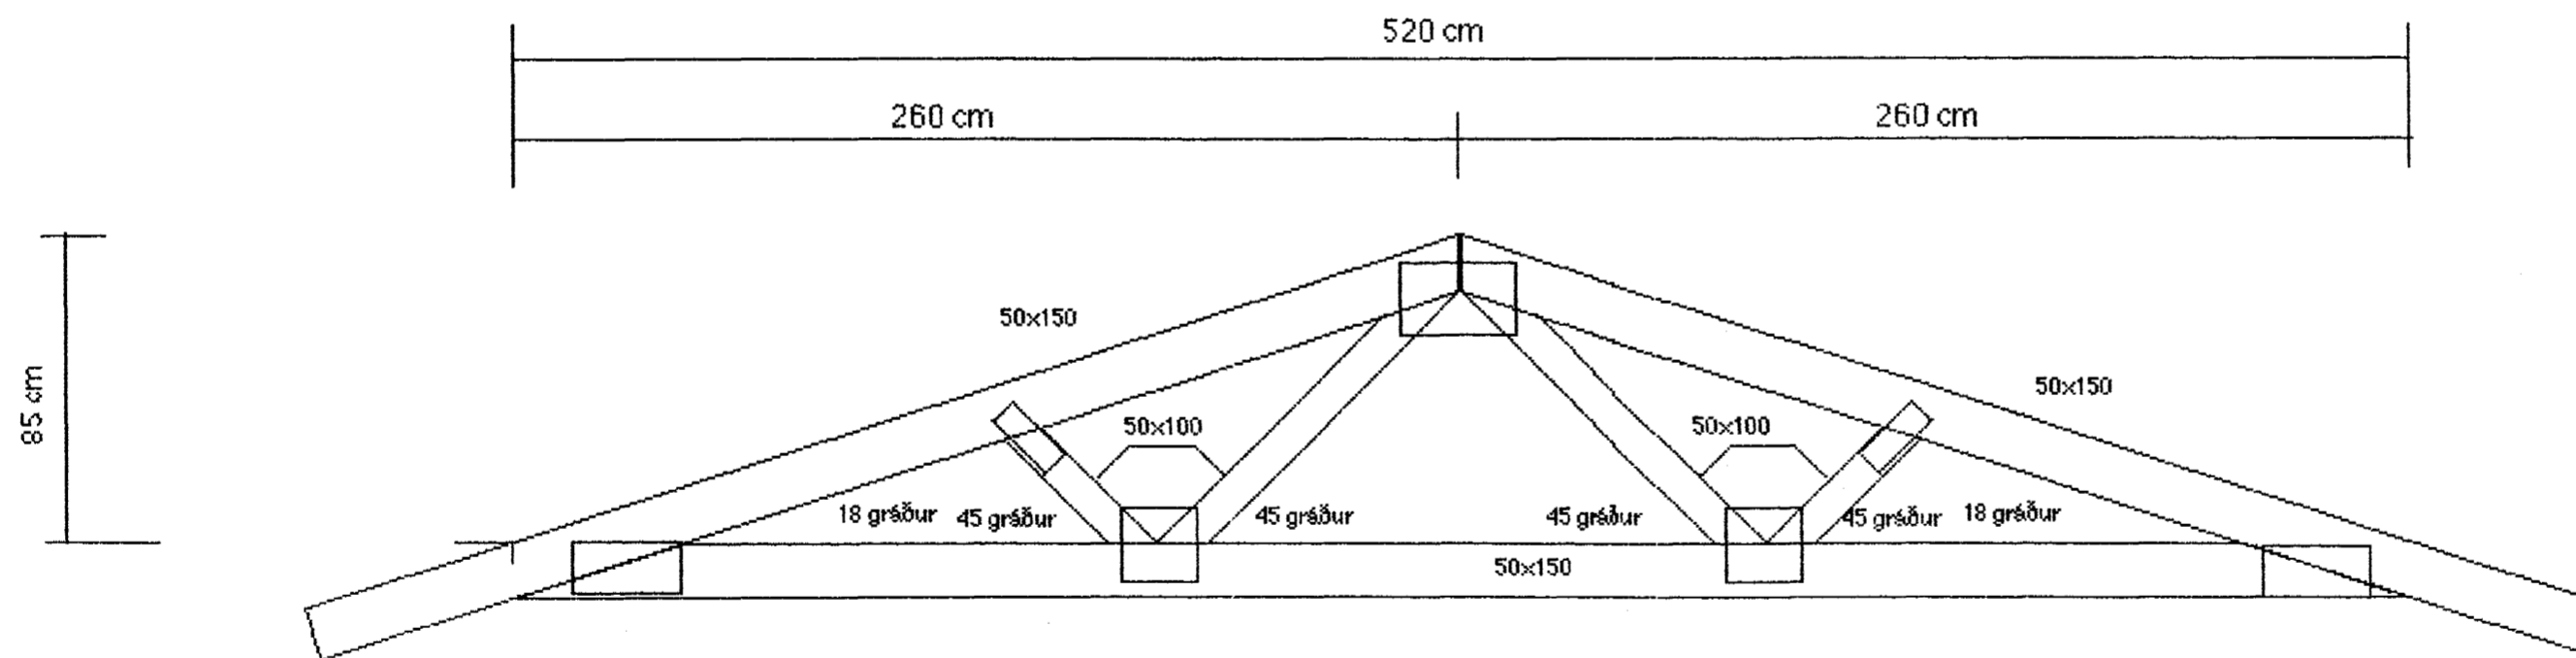

EFNI Í KRAFTSPERRUM ER K-18.

SPERRUR ERU VERKSMÍÐJUFRAMLEIDDAR KRAFTSPERRUR
INNFLUTTAR FRÁ KANADA.



Samþykkt þann
09 MARS 2004

Byggingafræðingur í Hafnarfirði
F.h. Sigurbjartur Halldórsson

KRAFTSPERRUR NR. 1

- ① STÁLPLATA 200x300x2,0
- ② STÁLPLATA 80x300x2,0
- ③ STÁLPLATA 200x400x2,0
- ④ STÁLPLATA 200x300x2,0
- ⑤ STÁLPLATA 100x400x2,0

TEIKN.NR. 1.12	TV	TÆKNIYANGUR TÆKNIDJÓNUSTA HLBASMÁRÍ 17 Í KÓPAYOGI SÍMI: 564 20 44
KYRDI: 1:20		
DAGS: FEB. 2004	VERKERNI: FURUYELLIR 11, HAFNARFIRDI	
HANNAD: M.G	BURÐARVIRKI: KRAFTSPERRUR	
TEIKNAD: M.G	YFIRFARIÐ: <i>Magnús Gylfason</i>	
YFIRFARIÐ: <i>Gíslinn</i>		MAGNÚS GYLFASON F.T.F.1

201251-4199