




SNID 4-4: MKV. 1:50

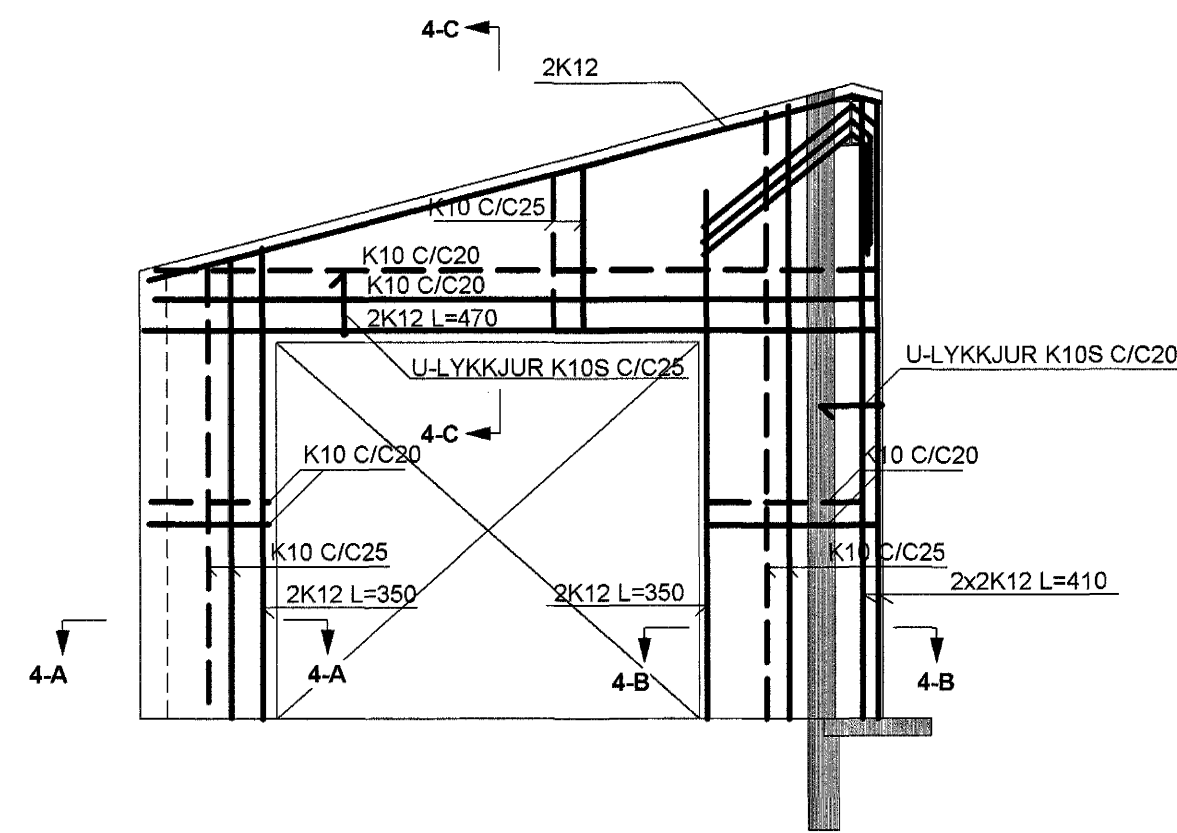


SNID 4-A MKV. 1:10

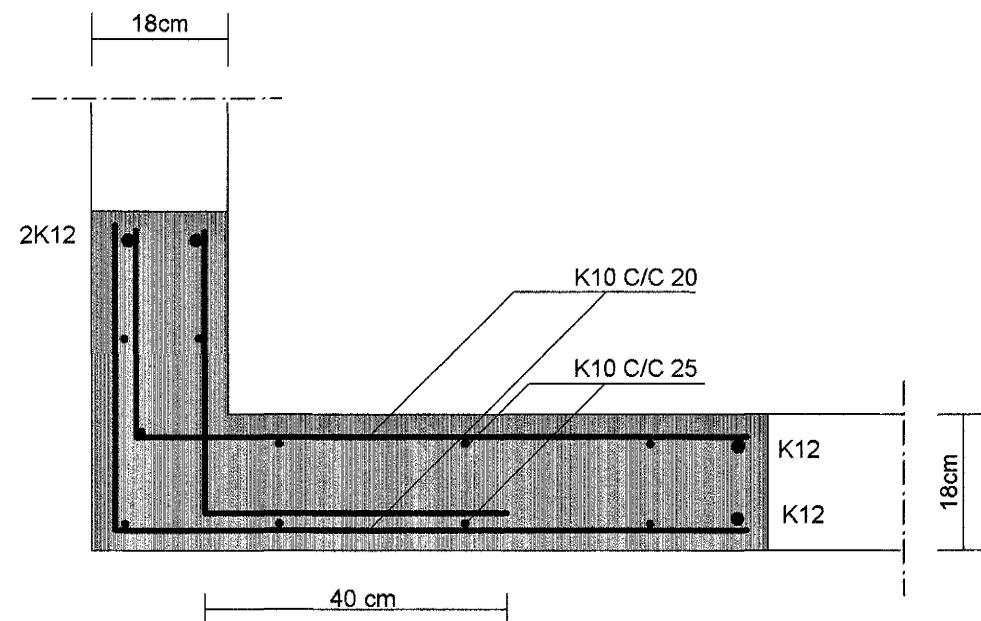


SNID 4-B MKV. 1:10

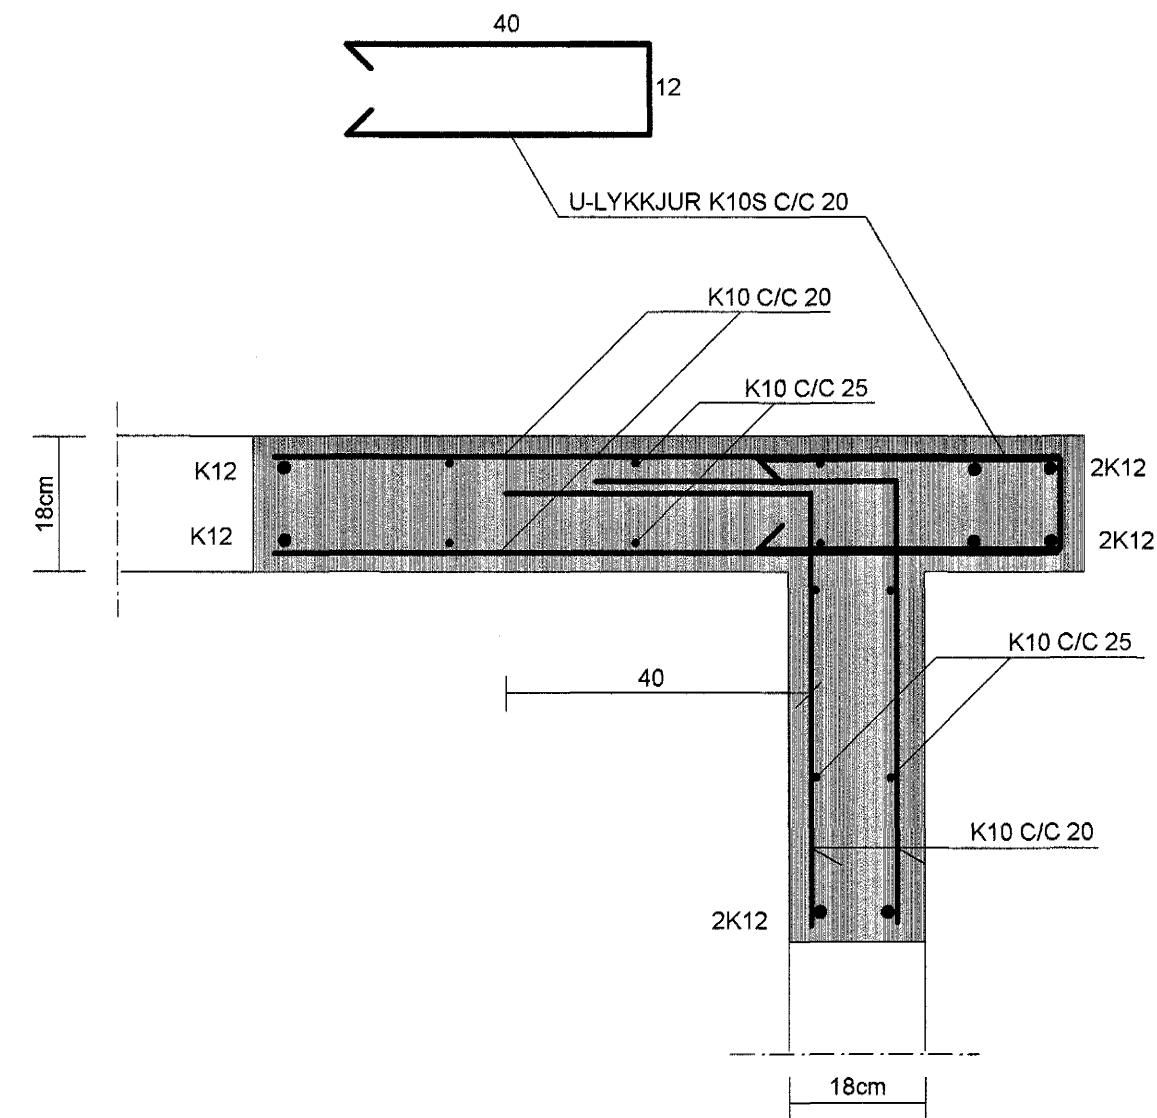


SNID 4-C MKV. 1:10

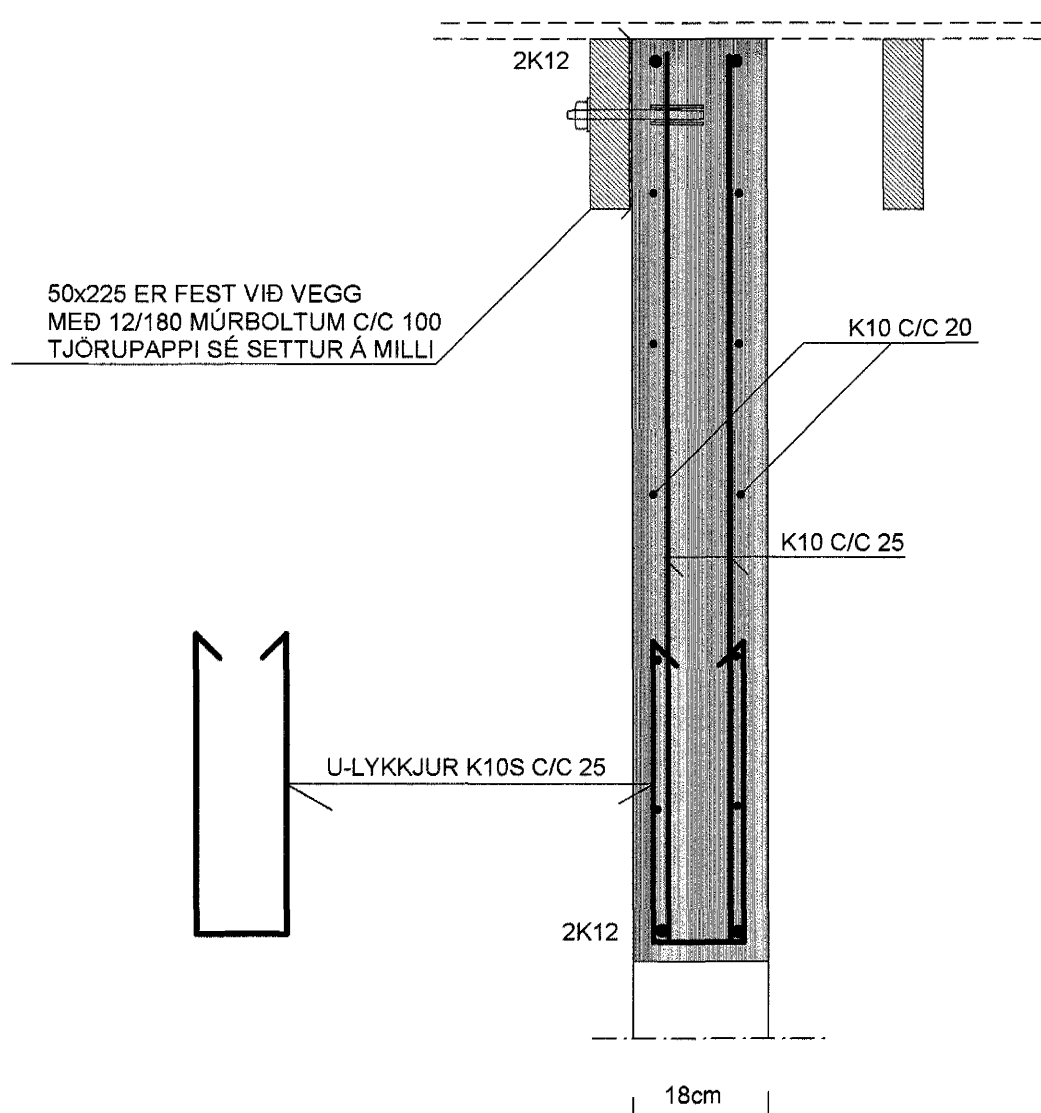


SNID 5-5 MKV. 1:10

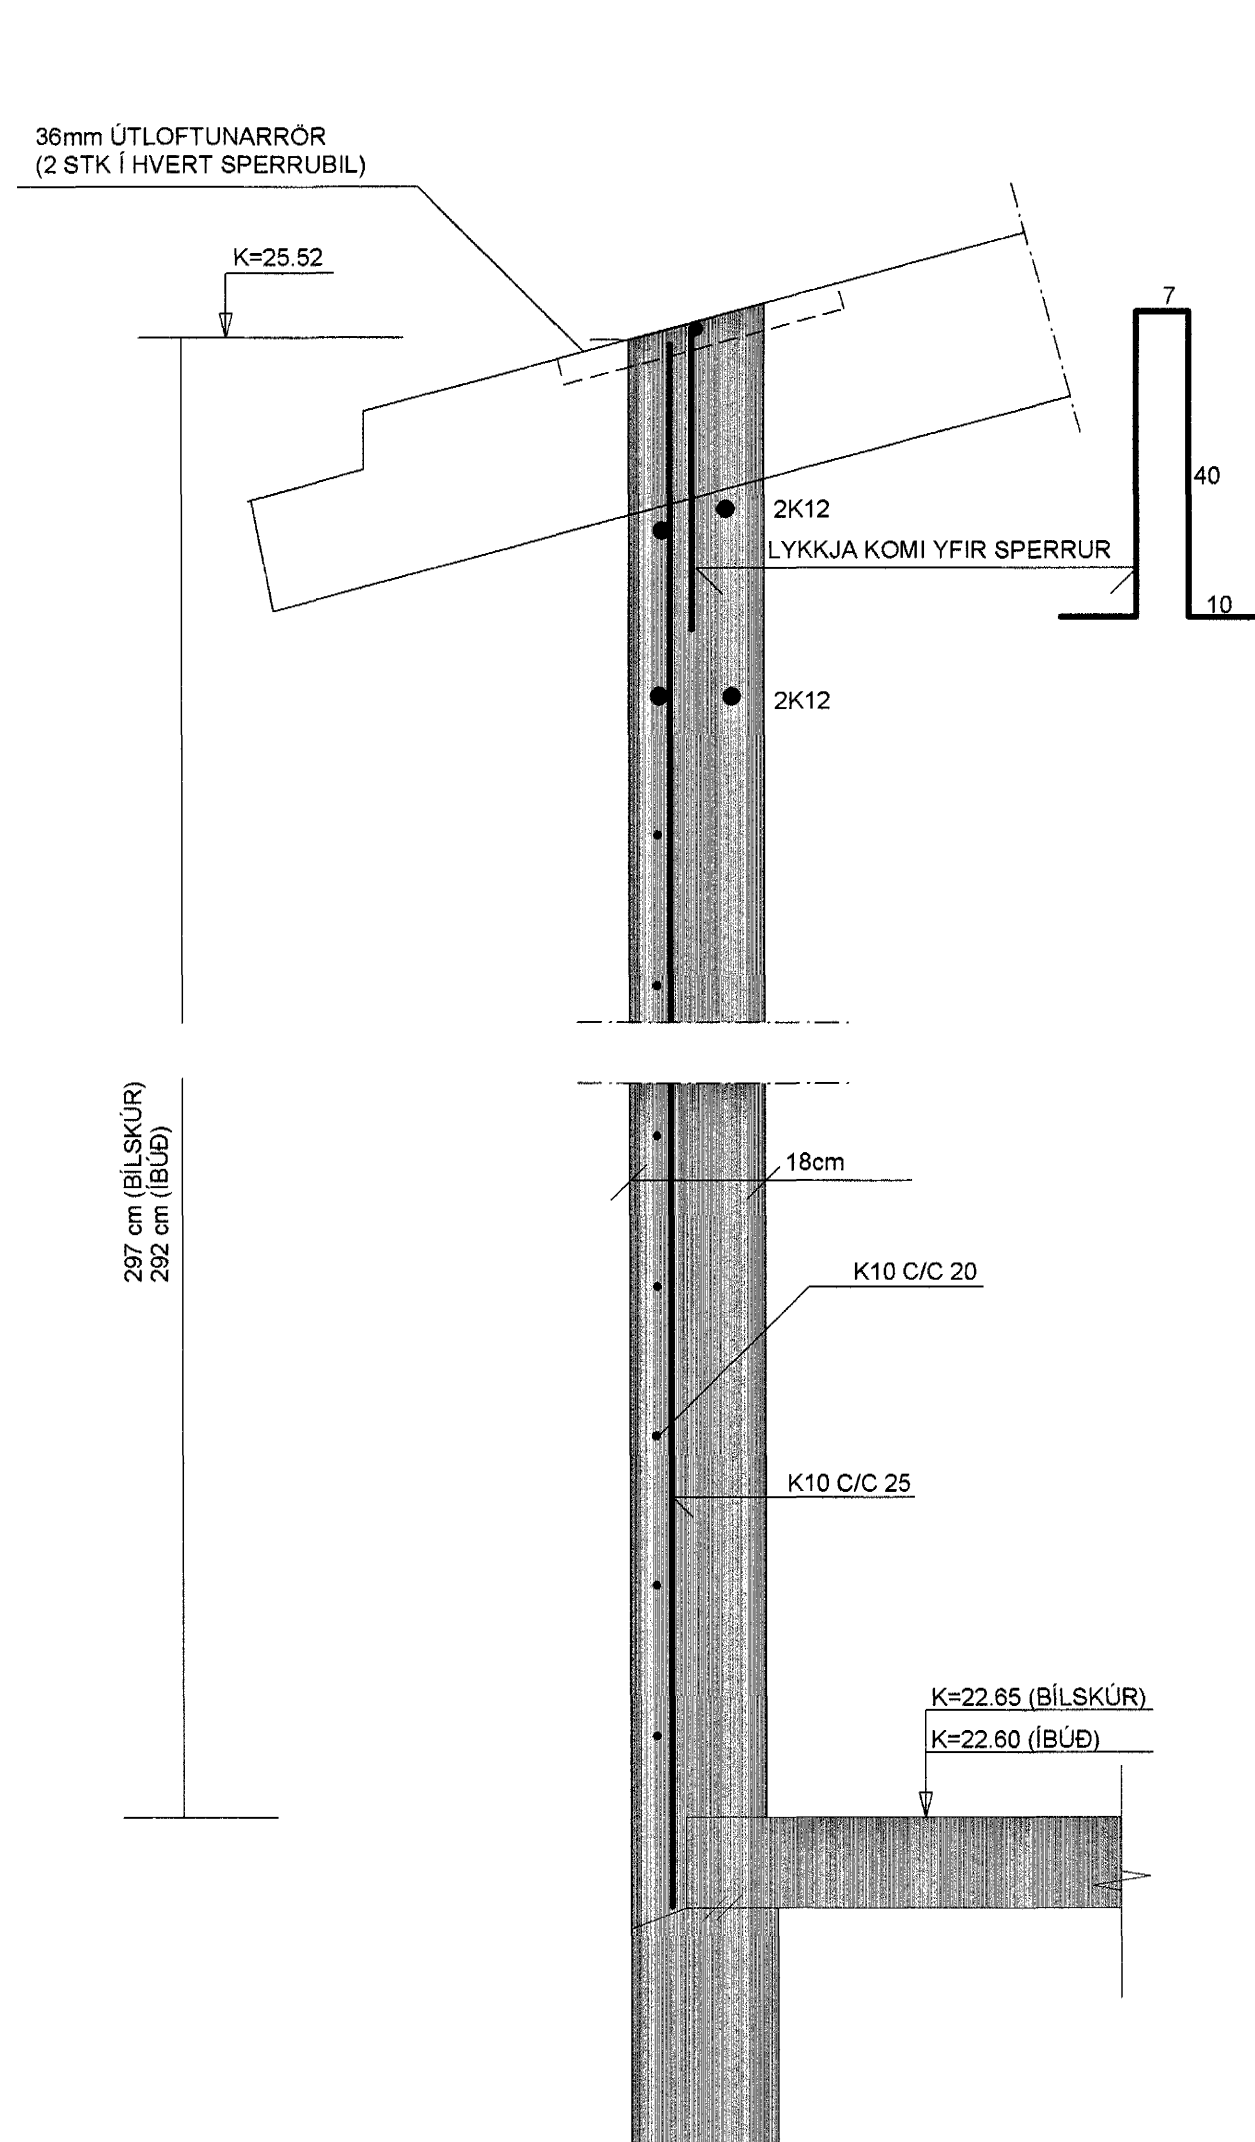


SNID 6-6 MKV. 1:10

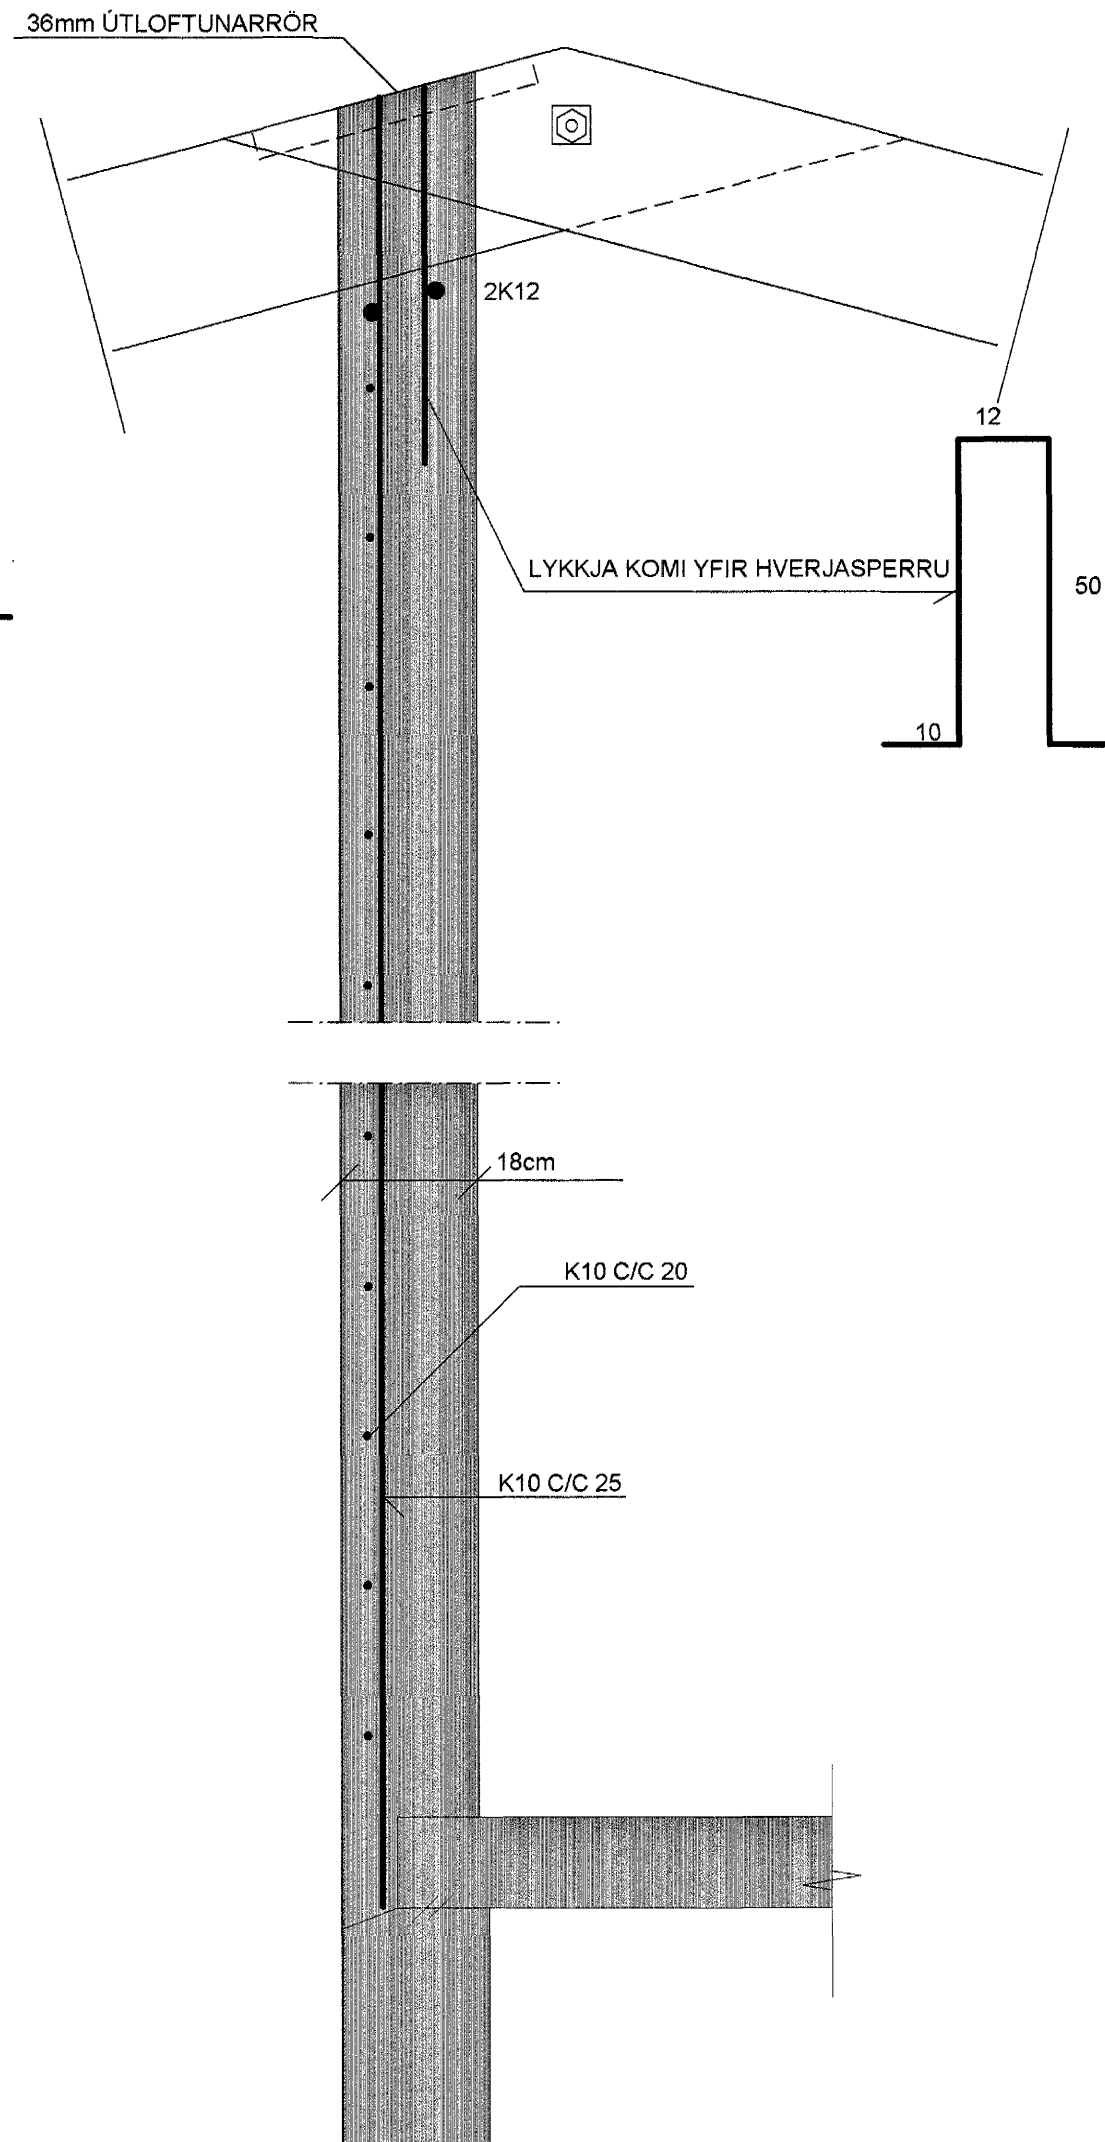

SNID 7-7 MKV. 1:10

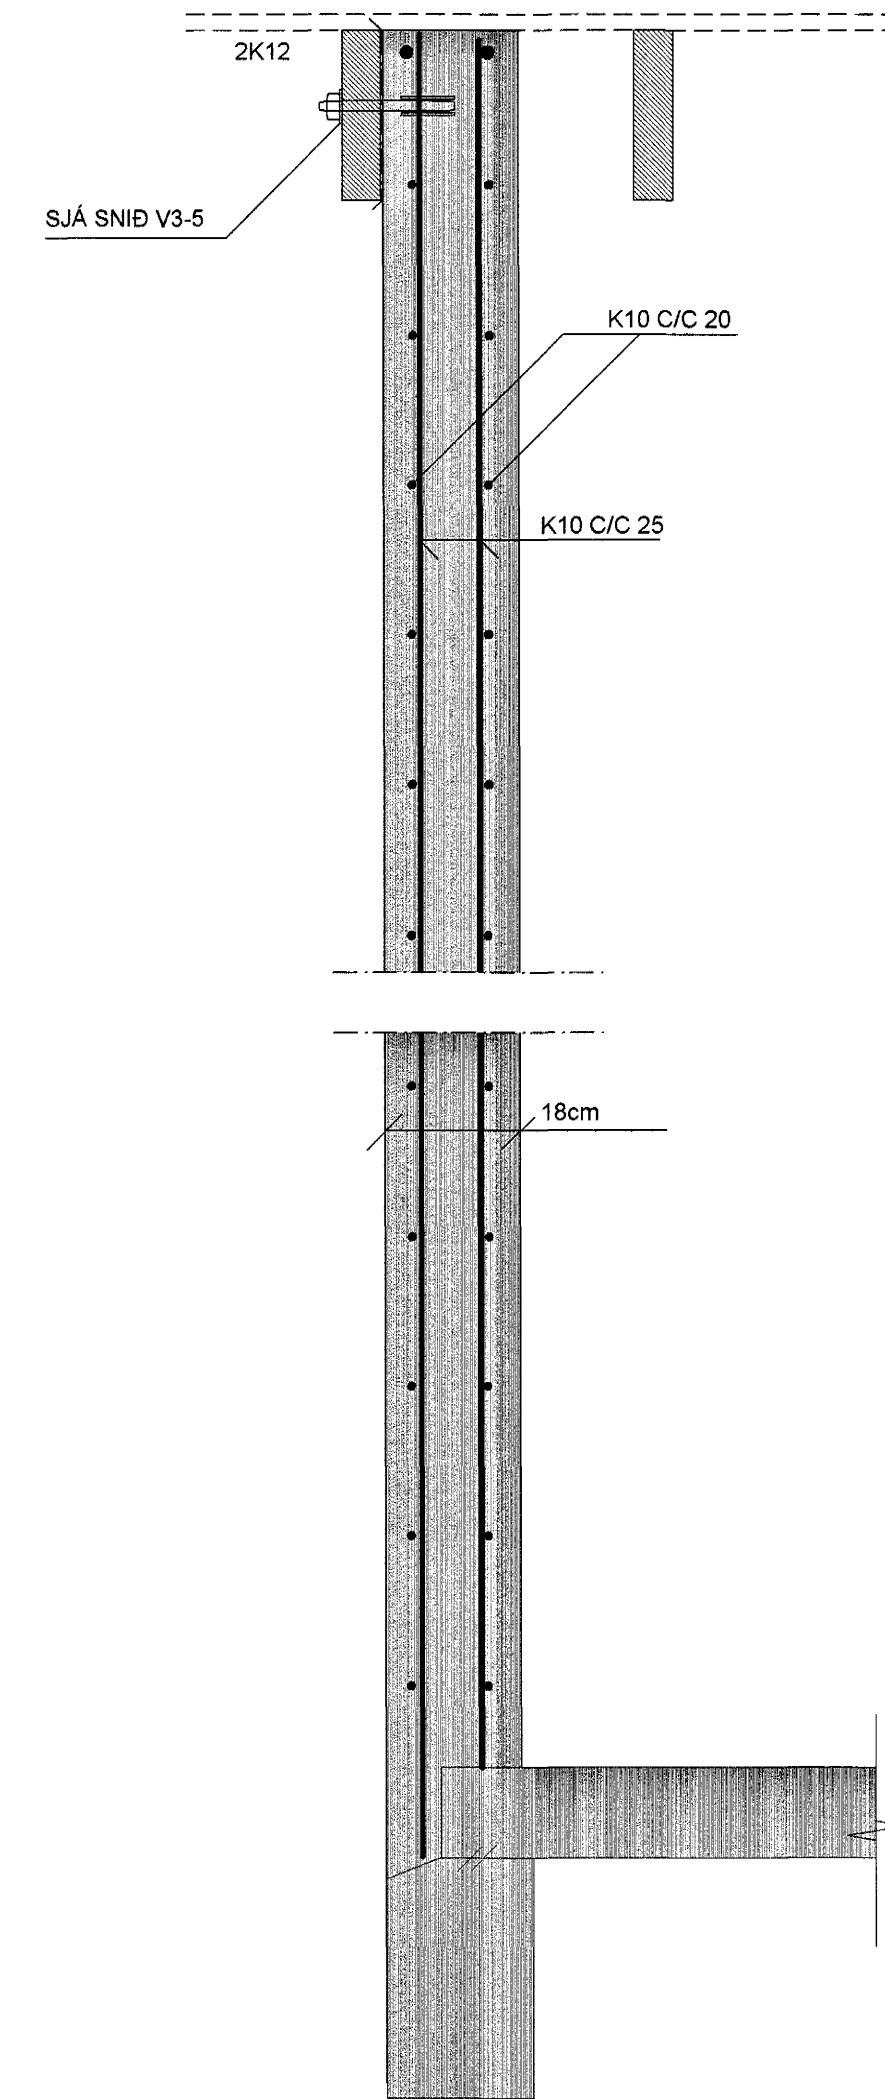


SNID 8-8 MKV. 1:10

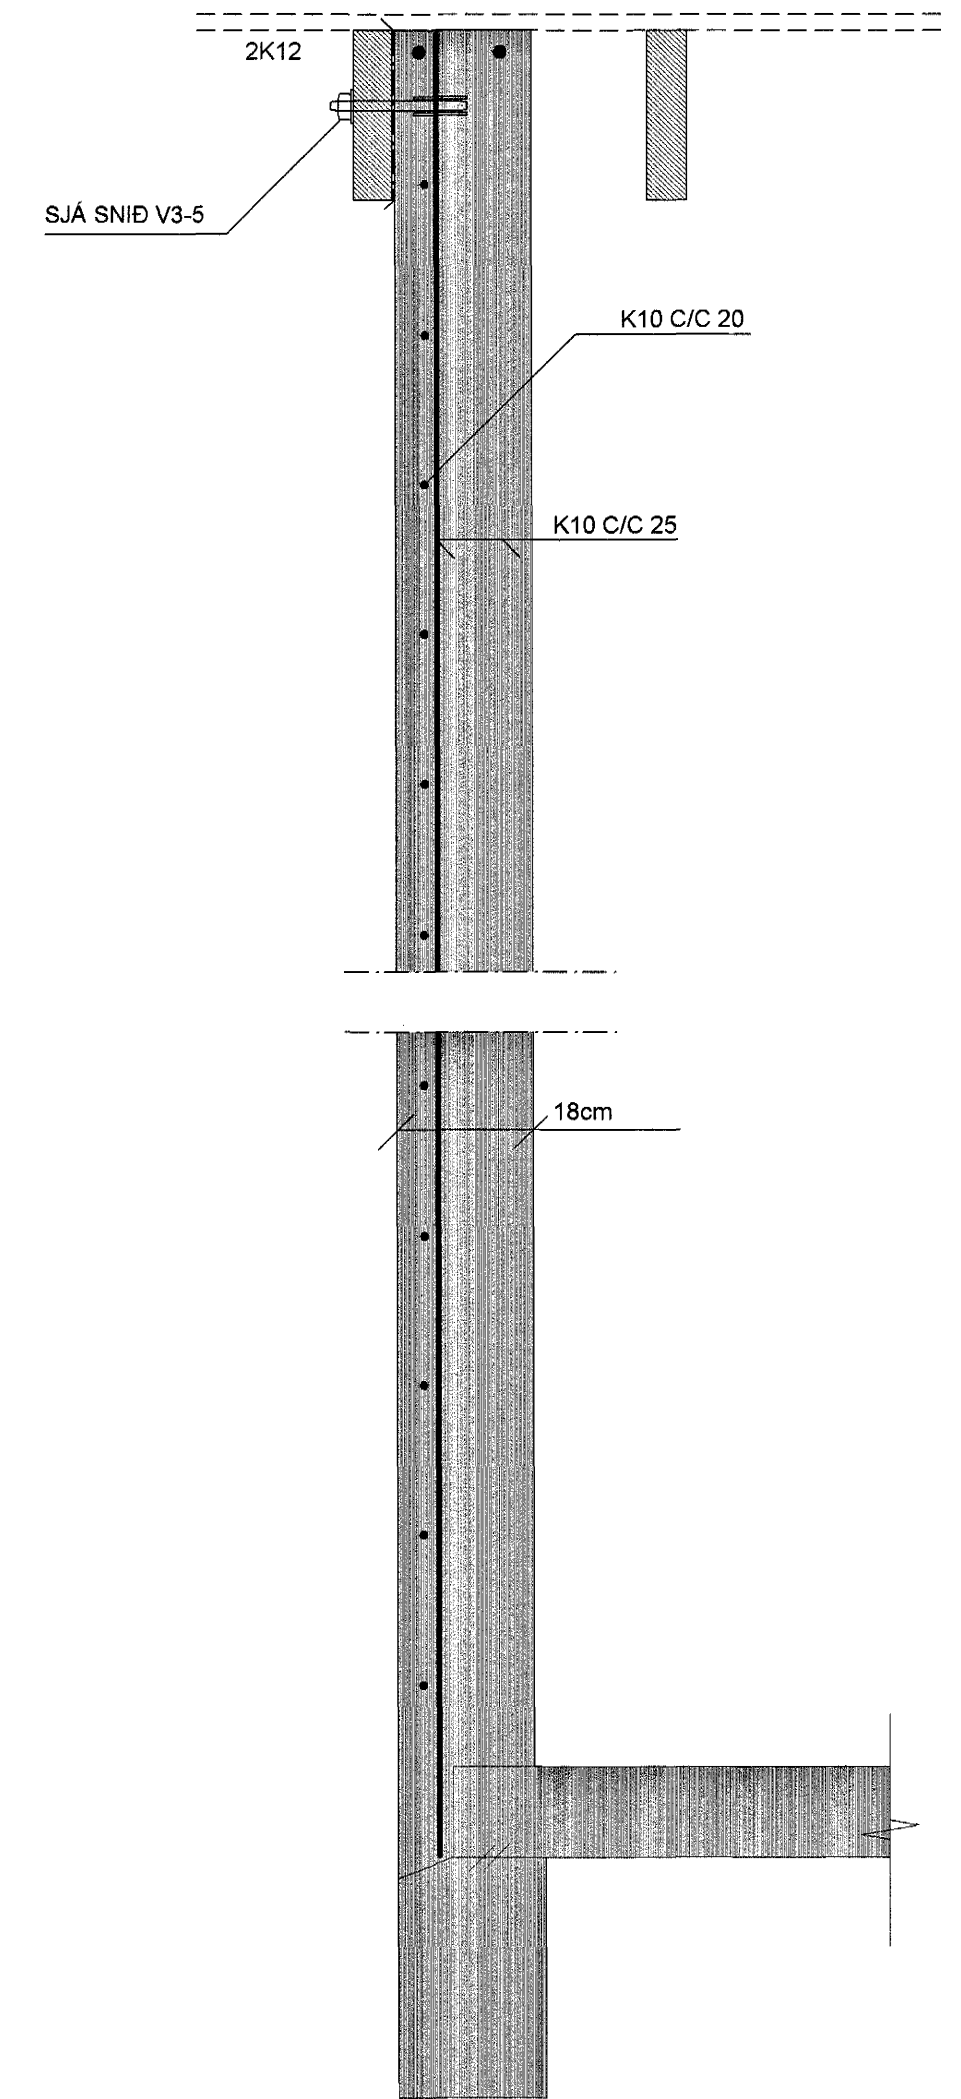


SNID 9-9 MKV. 1:10

ATH. ALLUR FRÁGANGUR ÞAKBRÚNIR, EINANGRUN, RAKAVÖRN, VINDVÖRN OG ÚTLOFTUN SJÁ SÉRTEIKNINGAR ARKITEKTS

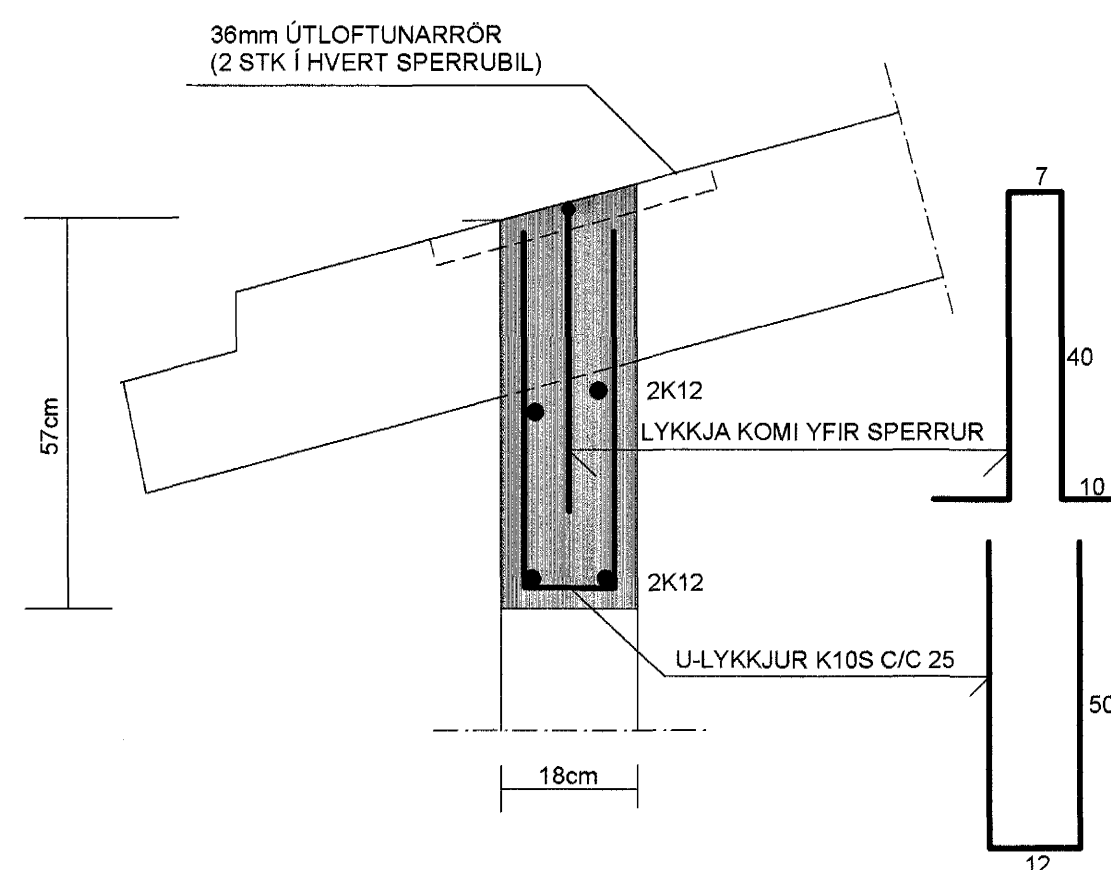

SNID 10-10 MKV. 1:10


ATH. ALLUR FRÁGANGUR ÞAKBRÚNIR, EINANGRUN, RAKAVÖRN, VINDVÖRN OG ÚTLOFTUN SJÁ SÉRTEIKNINGAR ARKITEKTS

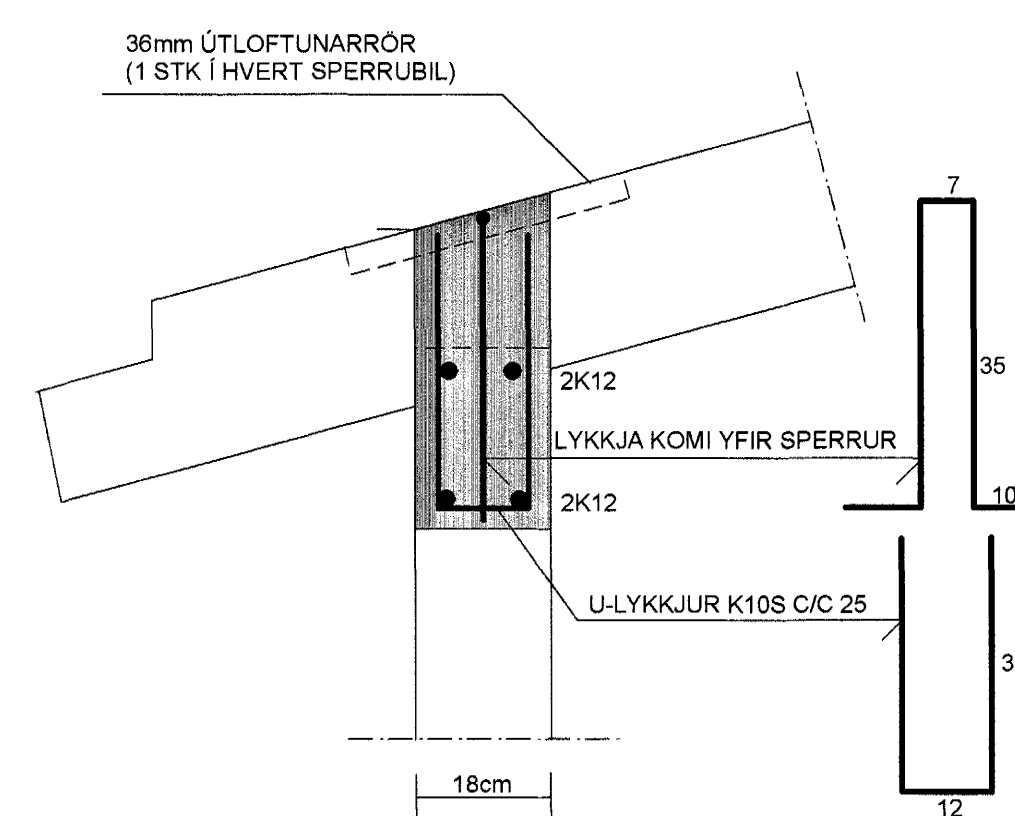

Samþykkt þann  
28 APR. 2004

Byggingafultrúinn í Hafnarfirði  
F.h. Sigurbjartur Halldórsson

SJÁ SKÝRINGAR Á TEIKNINGU NR. 1.04

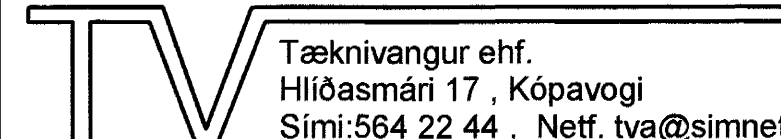TEIKN.NR. 1.03	 Tæknivangur ehf. Hlíðasmári 17, Kópavogi Sími: 564 22 44, Netf. tva@simnet.is
KVARDI: 1:50, 1:10	
DAGS. MARS 2004	
HANNAÐ: MG	VERKEFNI: FURUVELLIR 35 Í HAFNARFIRDI
TEIKNAD: MG	BURDARVIRKI: JÄRN BENDING ÚTVEGGJA, SNID 4-4, 5-5, 6-6, 7-7, 8-8, 9-9 OG 10-10
YFIRFARID: 