




Útlit - Norður 1:100

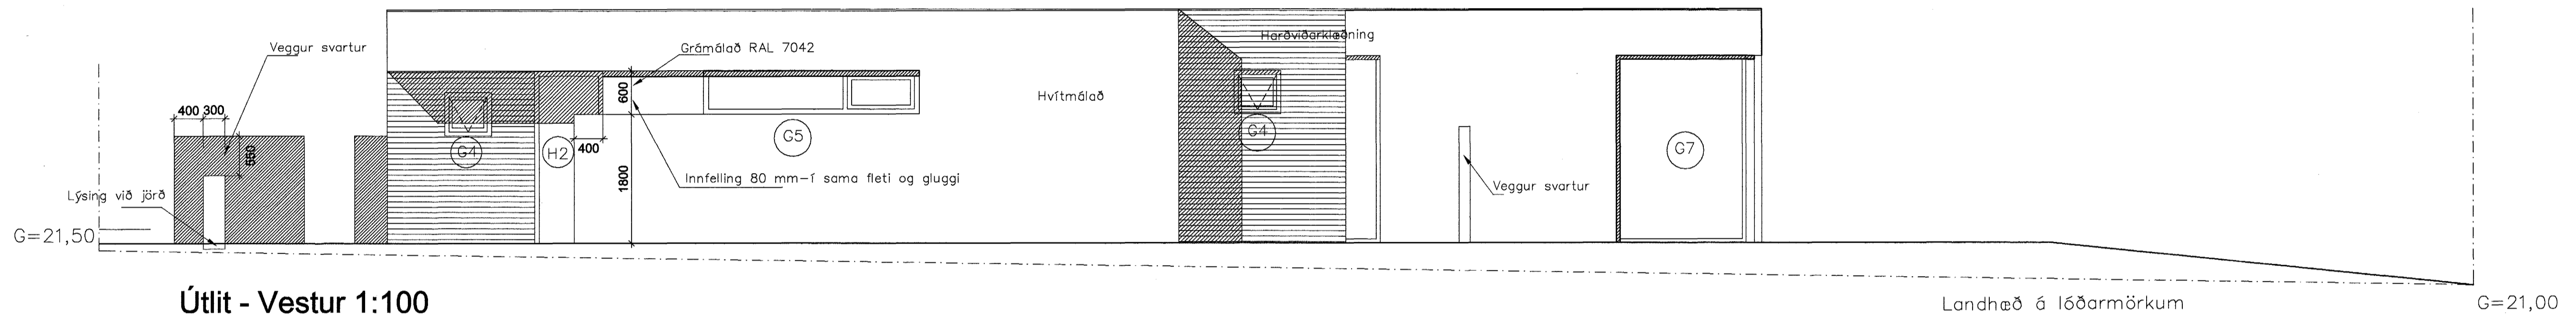

Útlit - Vestur 1:100

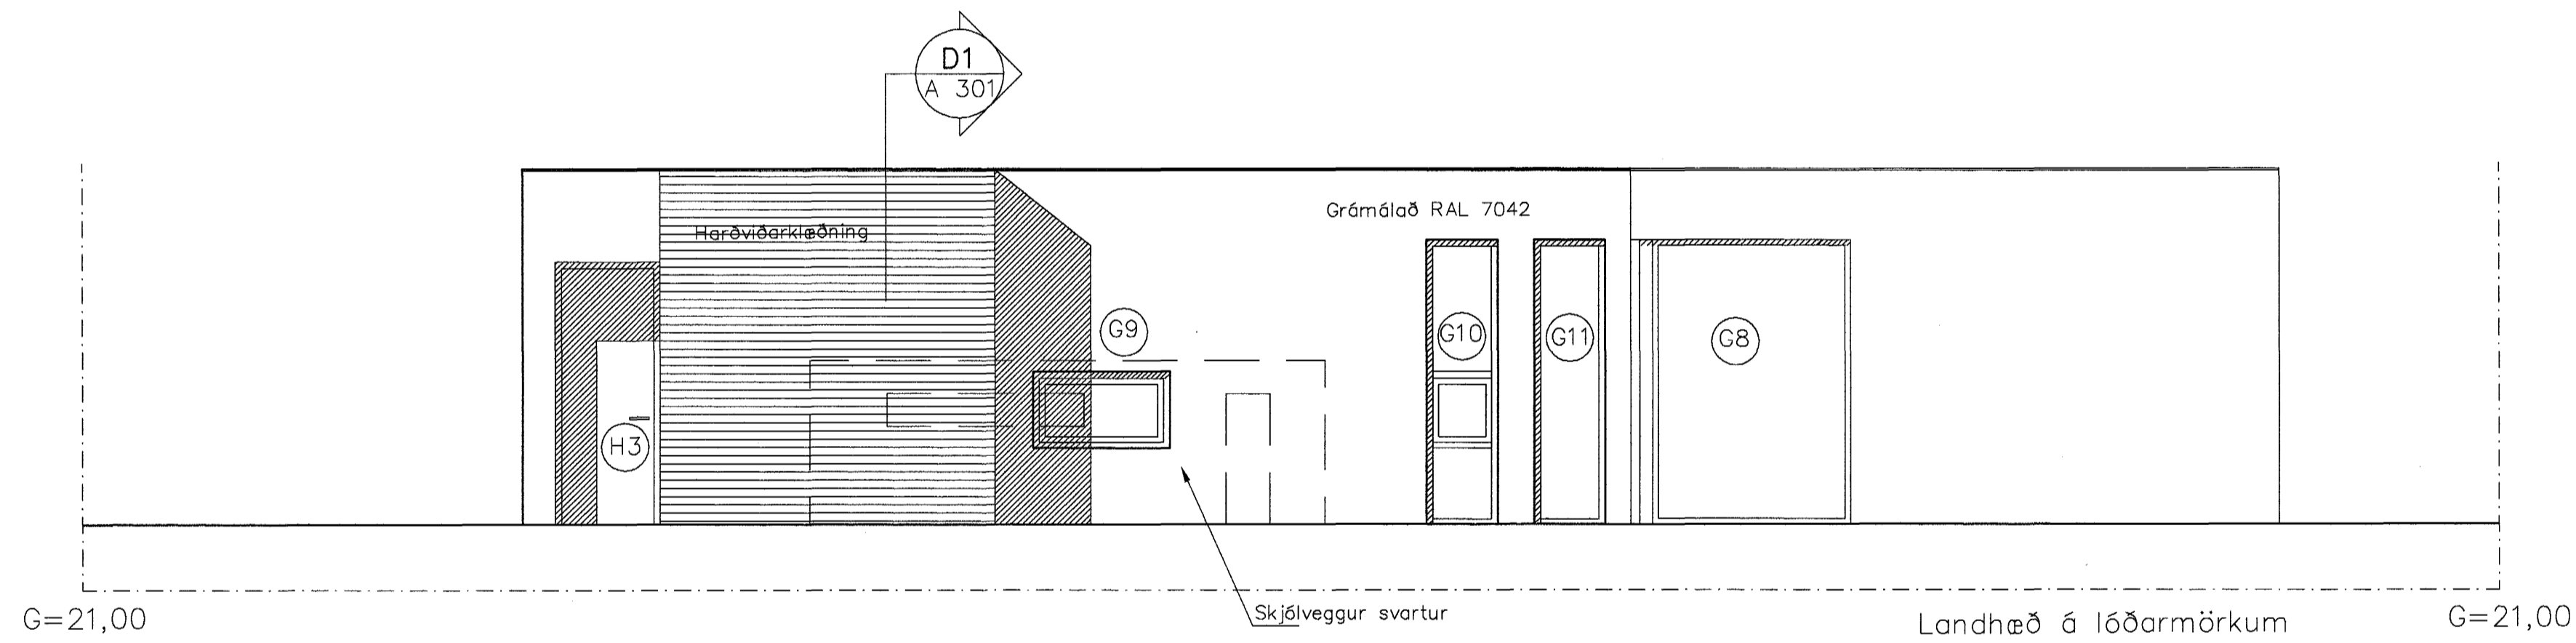

Útlit - Suður 1:100

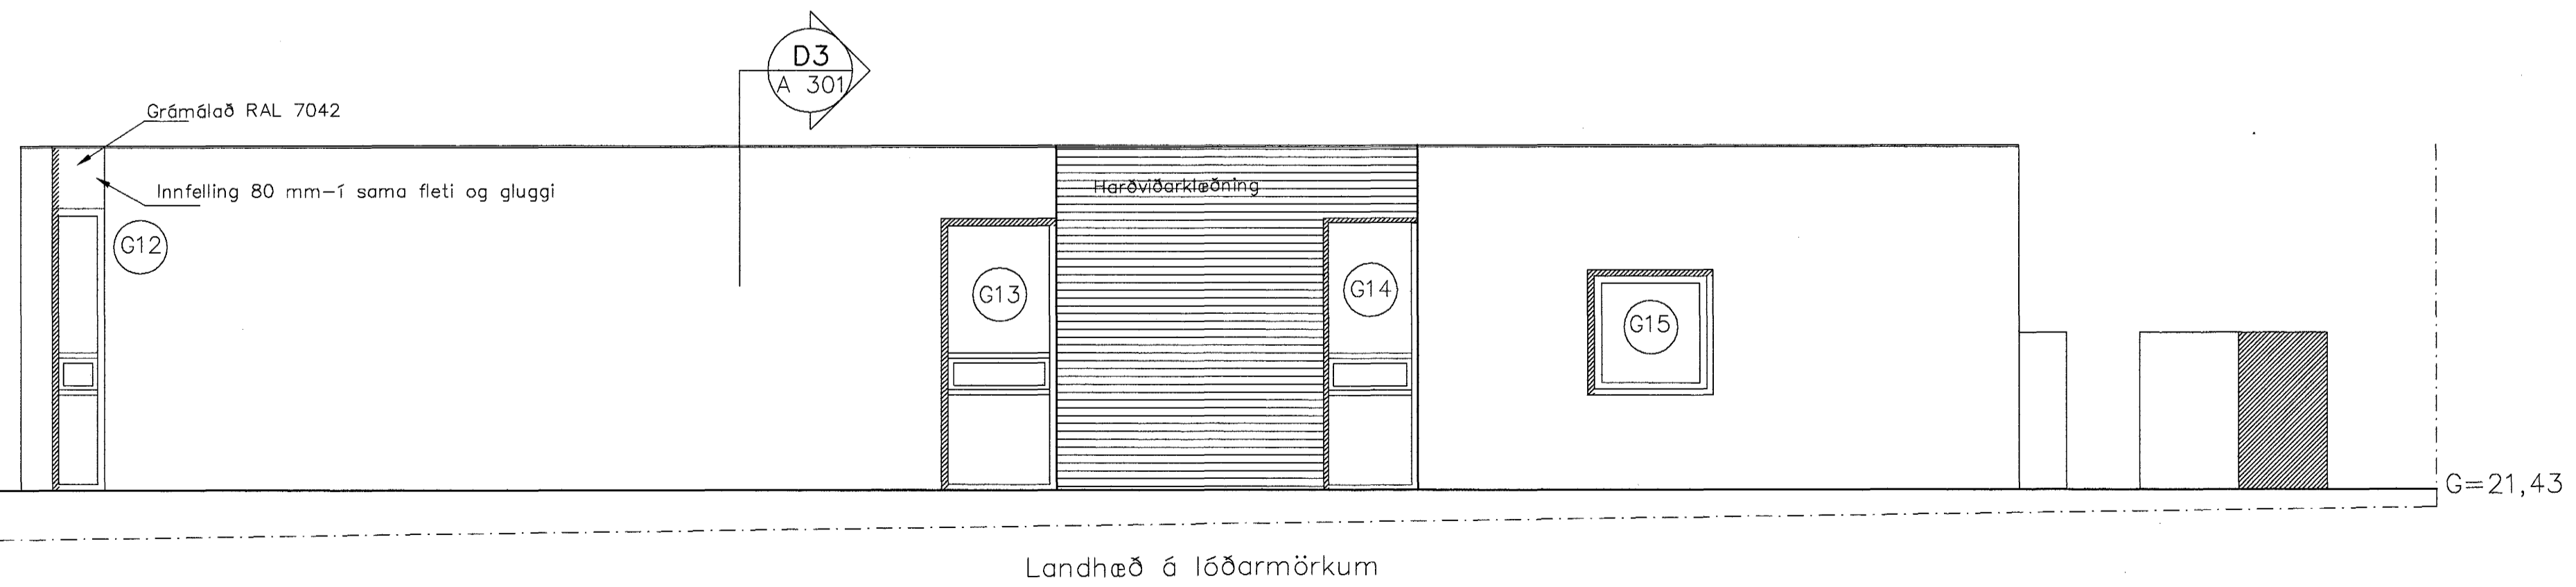

Austur 1:100

Sigrún Halldóttir

FORM+RYMI
 BÚRÖGNVÍN SNEBÚRNSON ARKITEKT FAI
 KT: 270664-5989

ARMÓLI 24 PÓSTHÓLF 8127 108 REYKJAVÍK
 Sími: 561 2860 / 898 9407 Faki: 561 2861 form.bs@almnet.is

VERK: Fúruvellir B
 TEKNI: 0211
 VERK NÚM: 0308(02)
 KVARNÚM: 1:50
 HANNAÐ: BS
 DÁÐS: 10.02.2004

Samþykkt þann
28 APR. 2004
 Byggingafulltrúinn í Hafnarfirði:
 Fh. Sigurbjartur Halldósson

Éttirprentun og afhent af teikningu þessari er óheimil nema með skriflegu samþykki höfundar í samræmi við ávarpi höfundarþega