


Jón Guðmundsson, arkitekt. Suðurlandsbraut, 16 17.4.2004 14:45 Furuvellir 32.2001.dwg

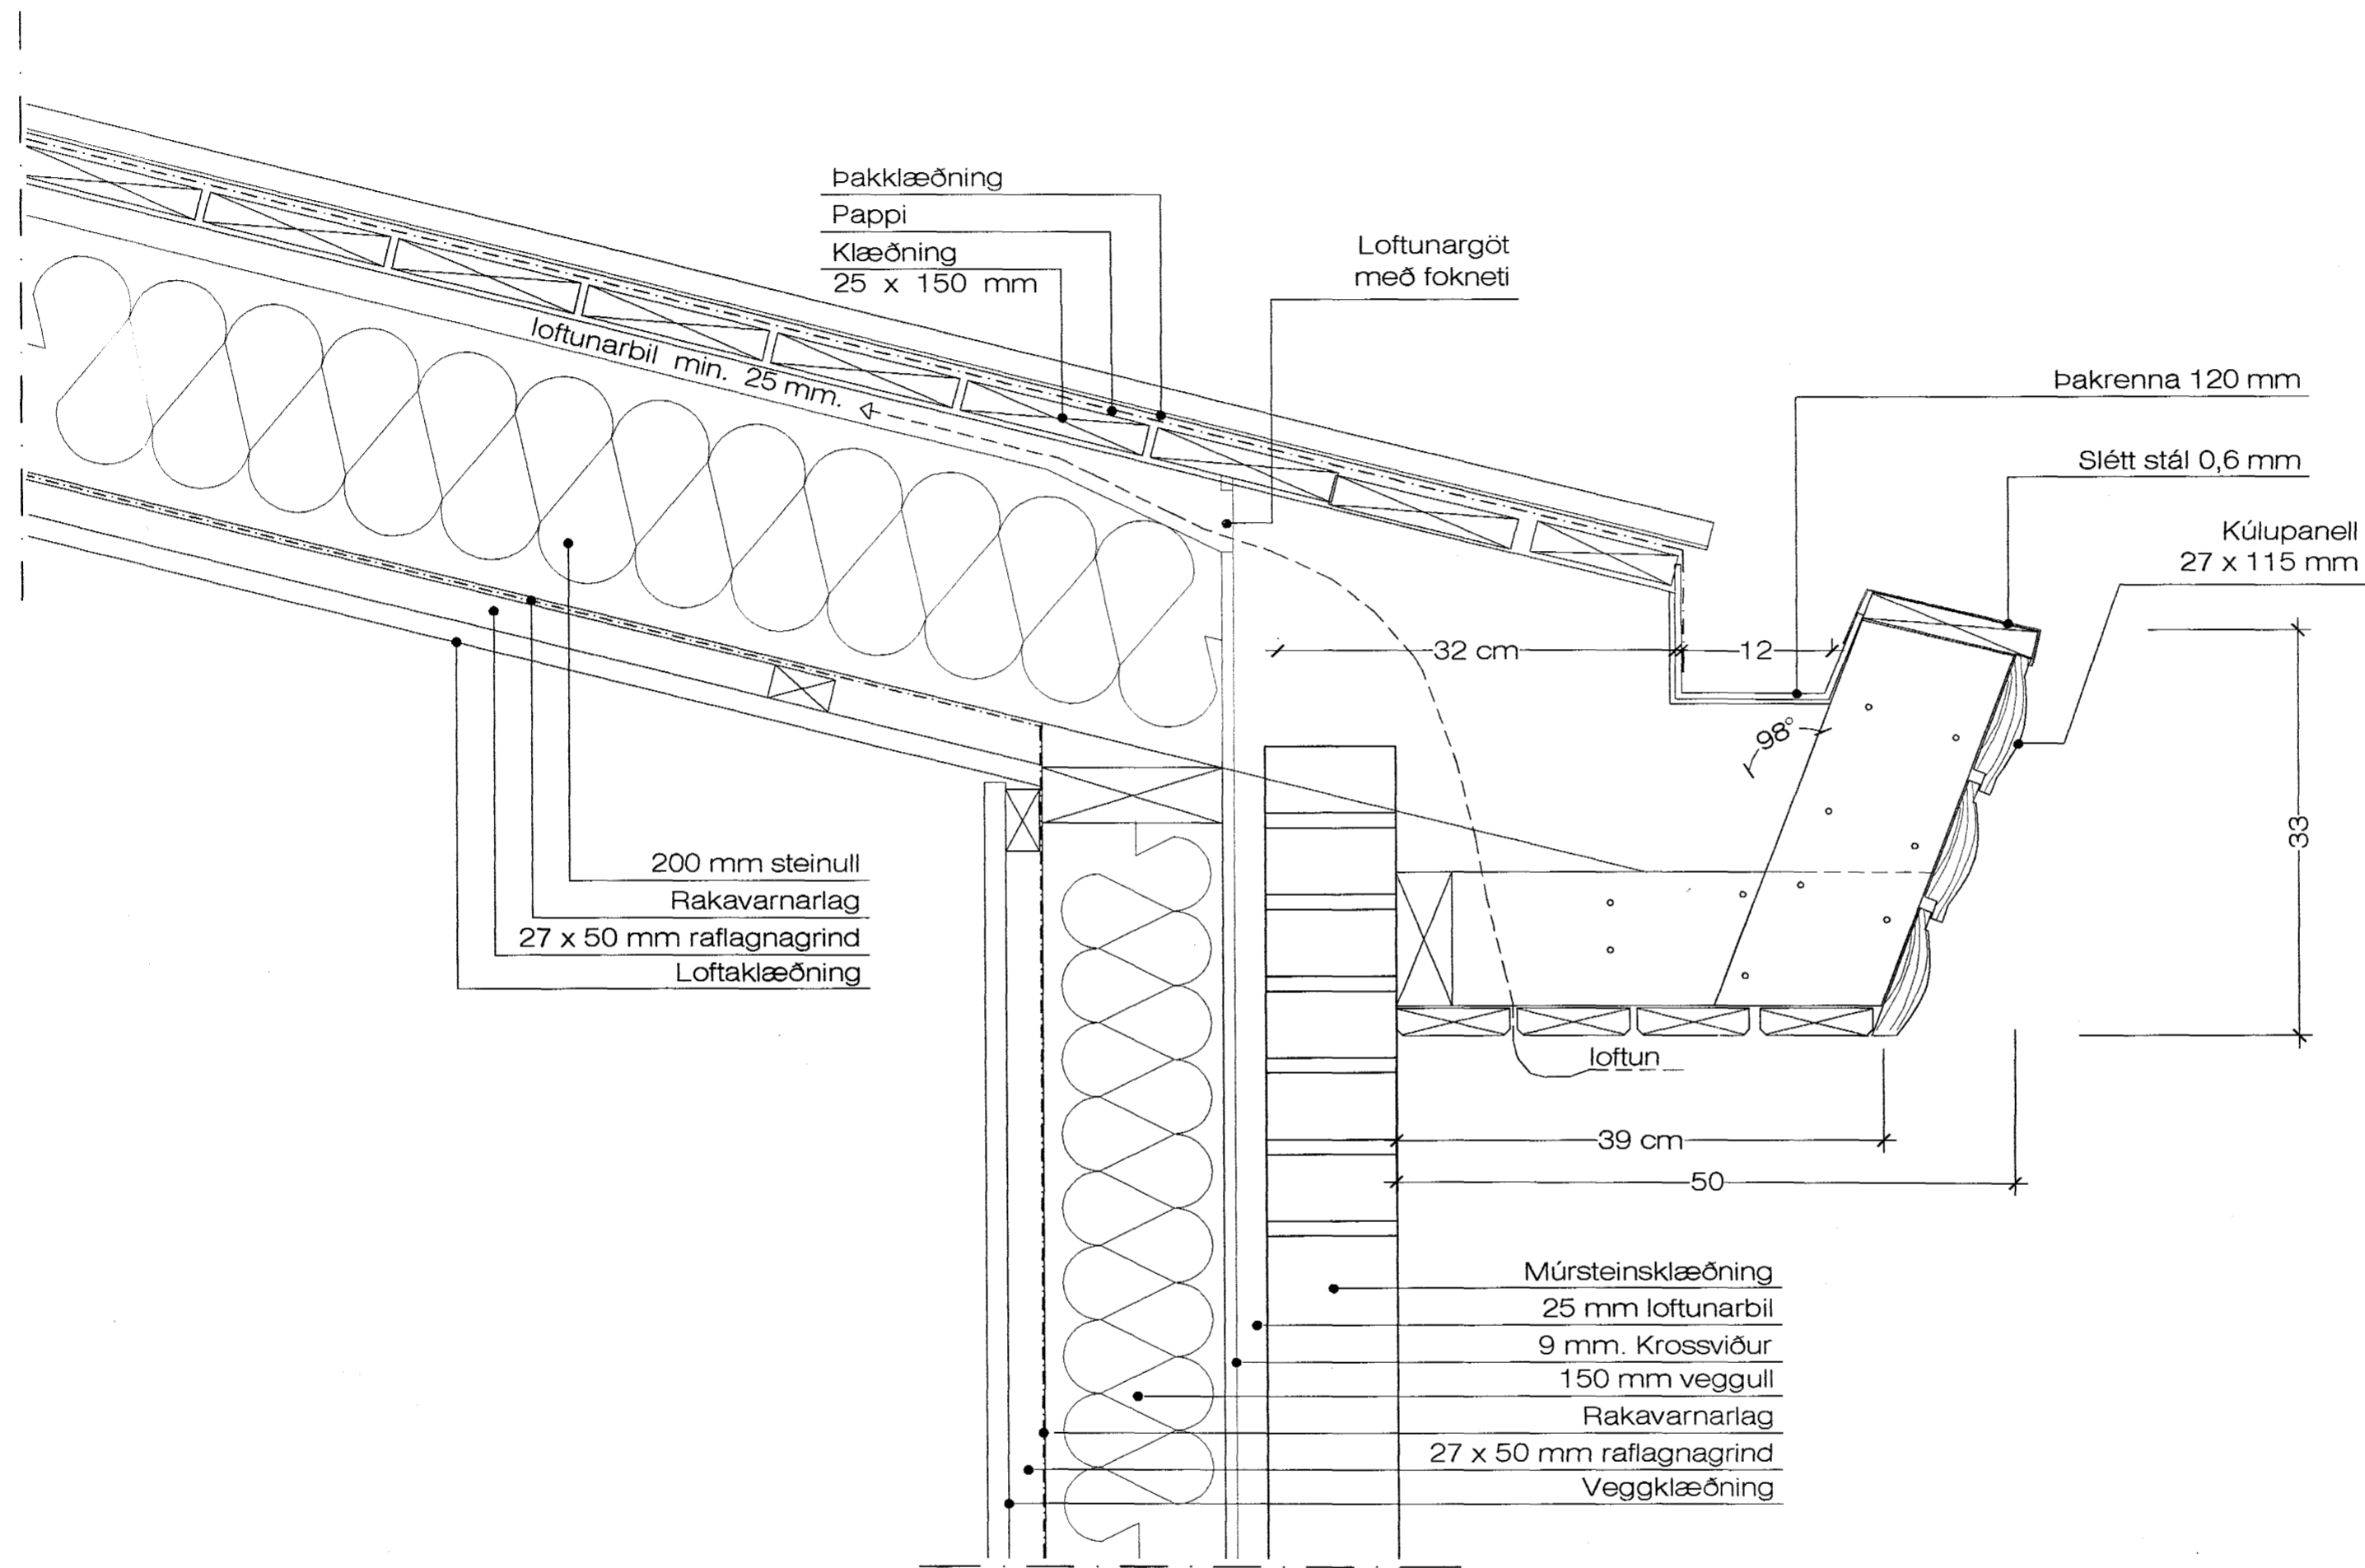

Pakkantar. 1:5



Samþykkt þann

26 APR. 2004

Byggingafultrúinn í Hafnarfirði
F.h. Sigurbjartur Halldórsson

Furuvellir 32 Hafnarfirði.

Pakkantar.

VERK. NR. 271

DAGS. 16.-4.-2004 MÁL. 1:5

TEIKN. NR. 206

BREYTT.

JÓN GUÐMUNDSSON ARKITEKT

VINNUSTOFA SUÐURLANDSBRAUT 16

REYKJAVÍK

SÍMI 552 5055

KT. 310551
3259