


SNID A-A

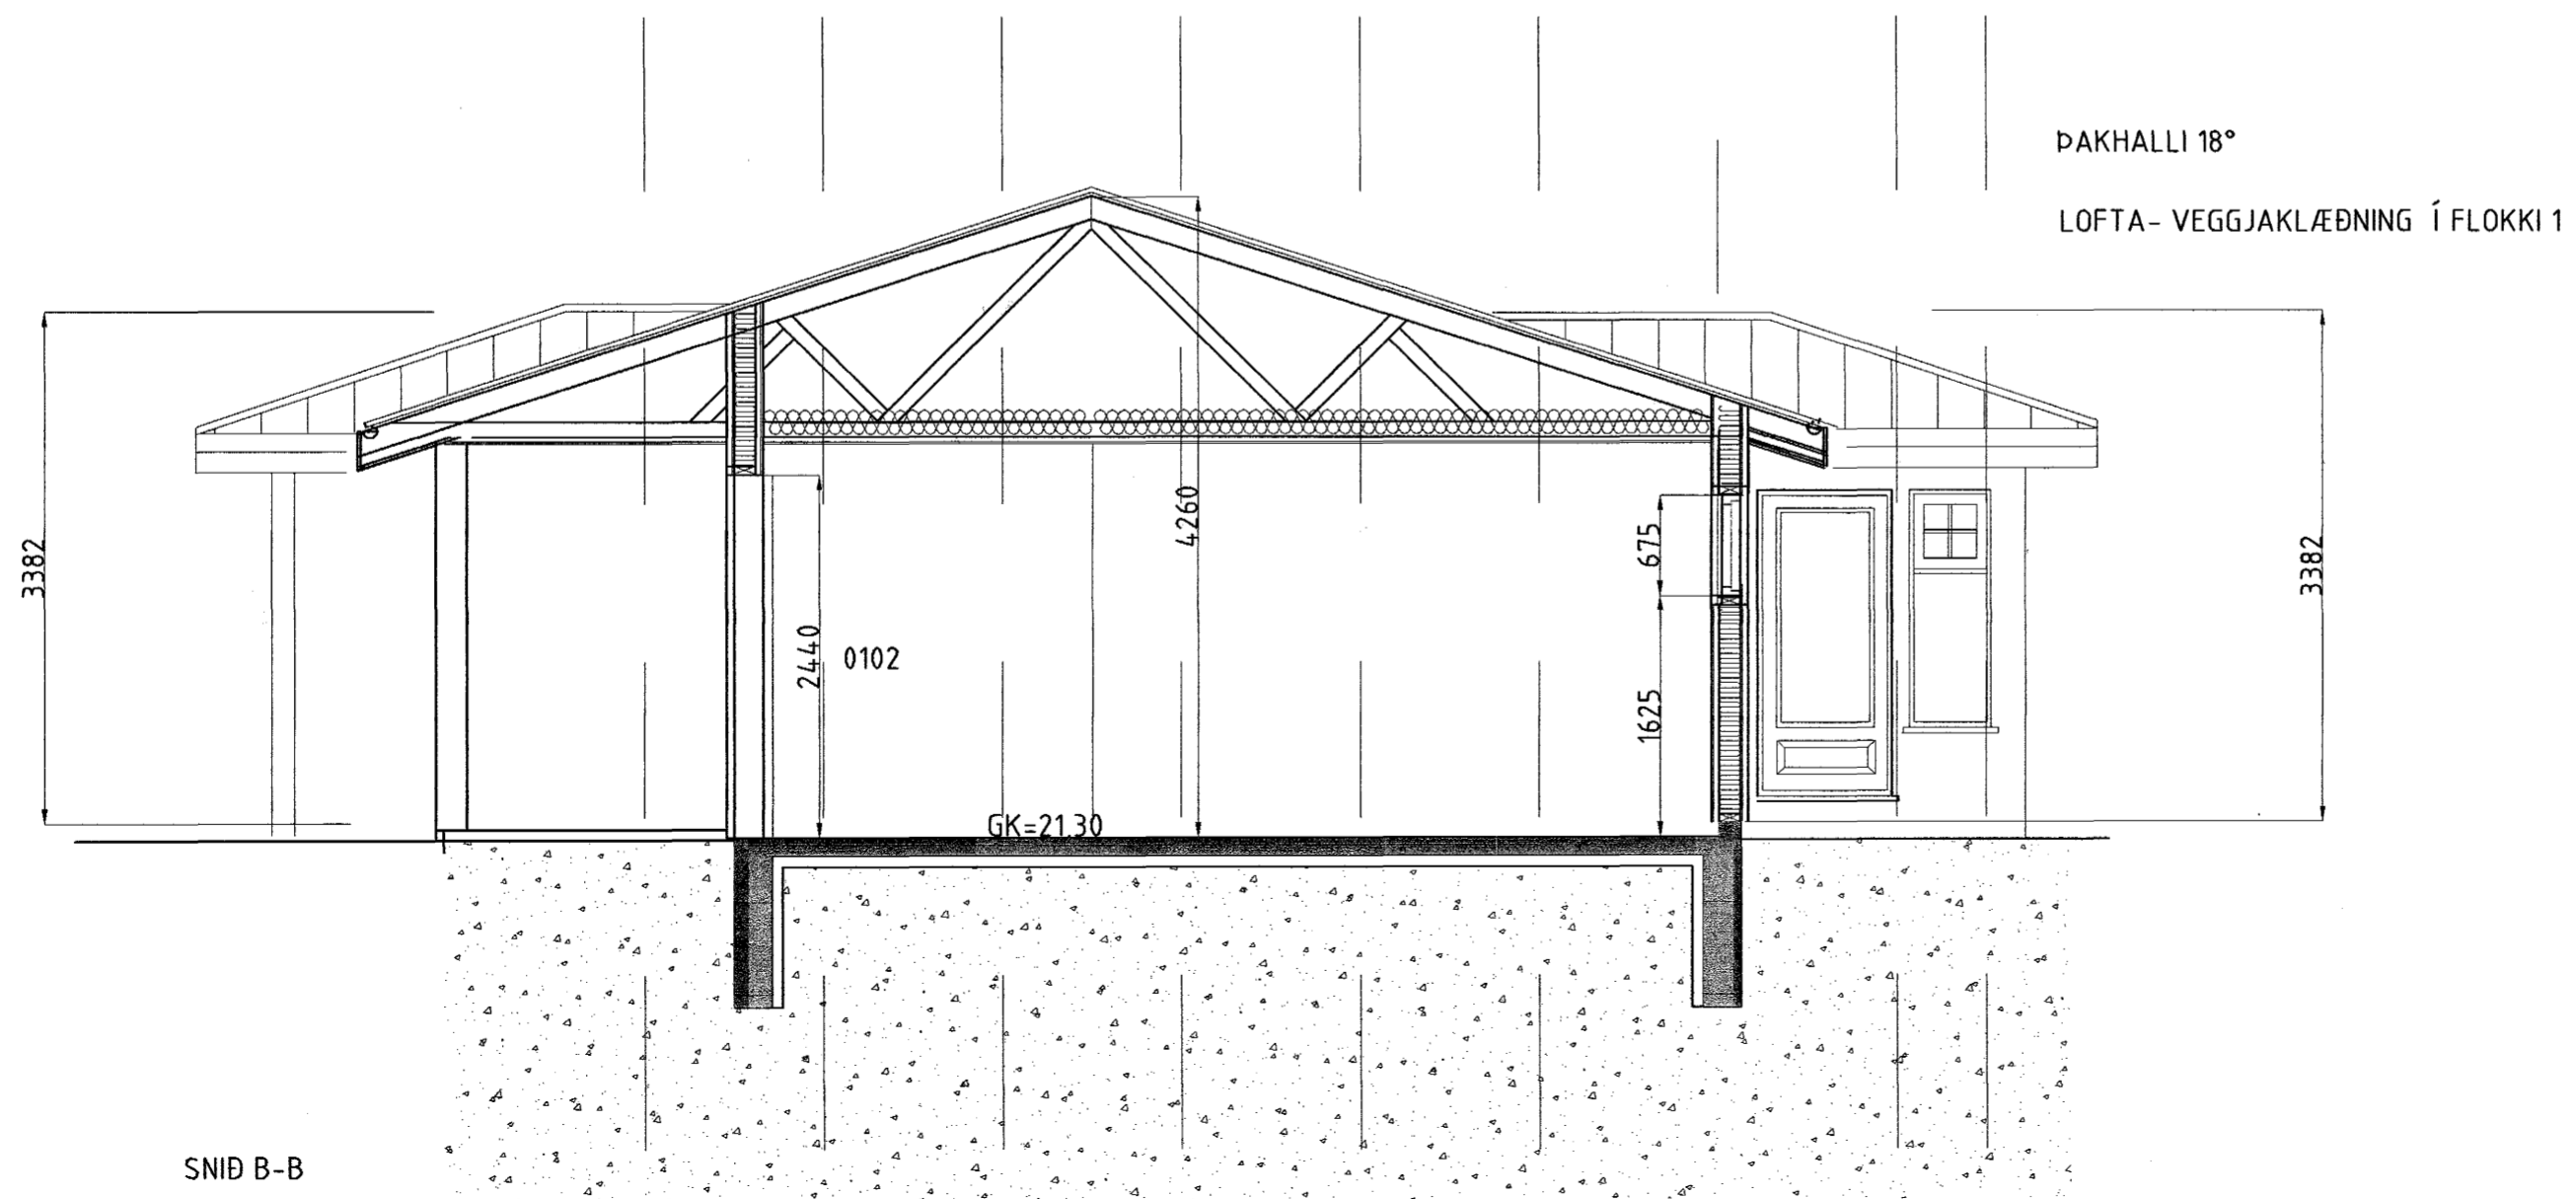

SNID B-B

BLAD NR 1

Samþykkt þann
26 APR. 2004
Byggingafultrúinn í Hafnarfirði
F.h. Sigurbjartur Halldórsson

es		TEIKNISTOFAN SUÐURLANDSBRAUT 48 S: 588-7344 FAX: 588-7343 NETFANG: kastor@simnet.is	
SGHUS		AUSTURMEJUR 69 800 SELFOSI SÍMI 482 3850 FAX 482 3851 NETFANG sghus@sghus.is VEITFANG www.sghus.is	
FURUVELLIR 20 HAFNARFIRÐI			
Snið		Kvarði 1:100	
BREYTTI 17.12.2003		BLAD NR 1 AF 7	
HANNAÐ:	TEIKNAD	DAGSETNING	VERKNÓMUR
Sigurður Kjartansson ÍM 090246-2839	Kjartan Sigurbjartur ÍM 121066-5809	20.04.2004	3134
SKRÁARNAFN	SAMÞYKKT	TEIKNING NÓMUR:	
FURUVELLIR NR 20.dwg	<i>[Signature]</i>	A-25	