



GRUNNMYND 1:50

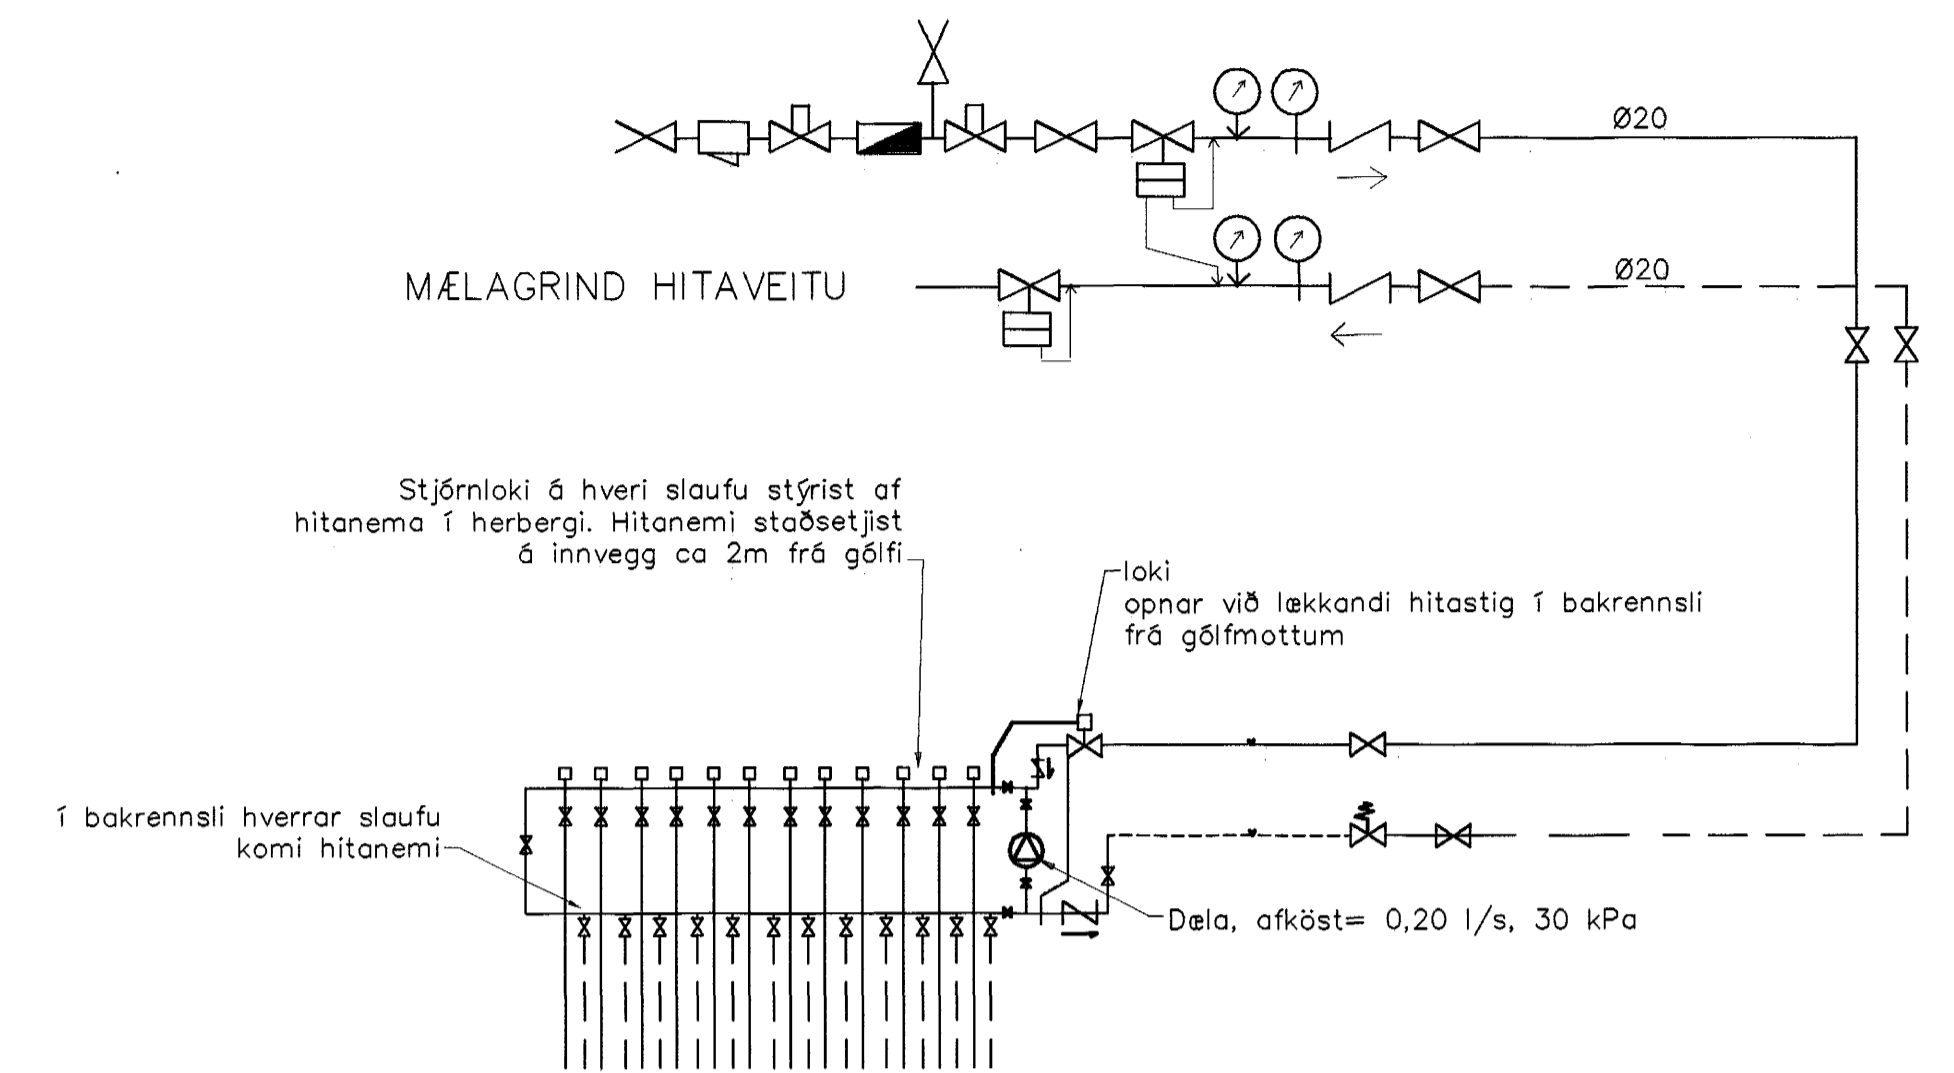

TENING GÓLFHITA
byggt á kerfi Giacomeni (Húsasmiðjan)

gólfhitakerfi

GÓLFHITALAGNIR
20x2.5 Pe-PEX c/c100 OG 150
SJÁ SNÍÐ

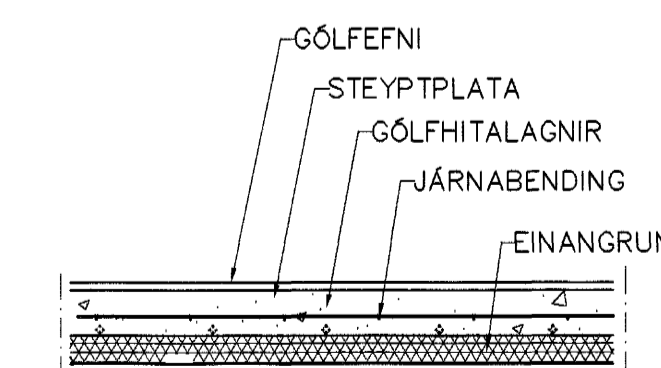

LAGNIR, SNÍÐ, 1:20

Br.	Dags.	Eðli breytinga	Sign
FURUVELLIR 13 HAFNARFIRÐI			
VATNSLAGNIR			
<i>Sambykkt þann 19 APR. 2004</i> <i>Byggingaáhrifurinn í Hafnarfirði</i> <i>Eh. Sigurbjartur Halldórsson</i>			
MKV. 1:50 1:20			
DAGS. APRÍL. 2004			
VERK NR. 2408			
TEIKN. NR. 2-02			
HANNAD SIG. ÞORLEIFSS. KT. 241148-3009			
TEIKNAD G.H.			
DYRFARID			
TEKNIJÓNUSTA SIGURDAR ÞORLEIFSSONAR ehf STRANDGÖTU 11 220 HAFNARFIRÐI Sími 555-4255 FAX 565-2875 E-mail teakni@jonusta@islandia.is kt. 440693-2539			

hpb