



Samþykkt þann  
 02 APR. 2004  
 Dyggingsfulltrúiinn í Hafnarfirði  
 Eir. Sigurþórunn Háskósdóttir

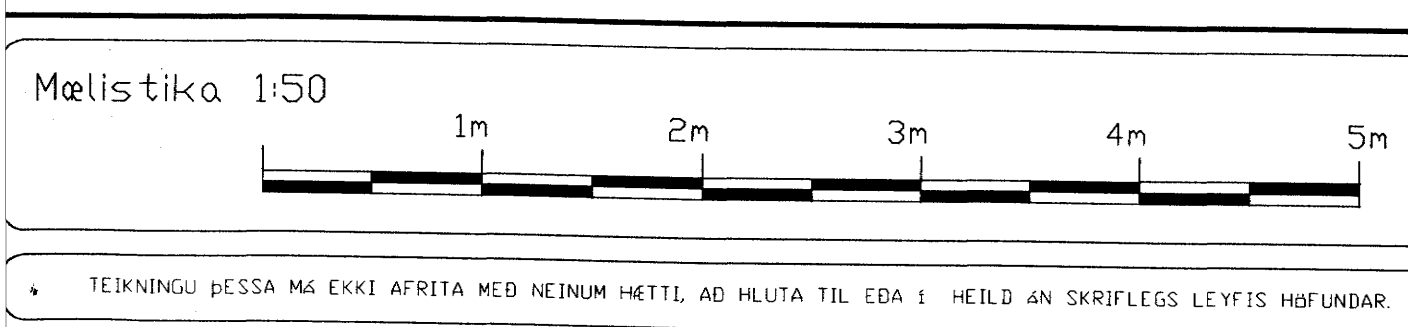

breytt:

breytt:

breytt:

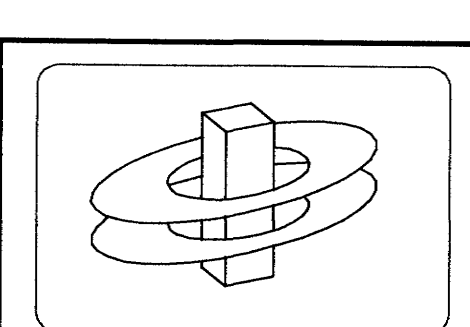

**KERFISHÖNNUN**  
 Rafhönnun Tölvukerfi Ráðgjöf  
 www.kerfishonnun.is

Björn Traustason  
 Ráðgjafi/Þráðgjafi  
 sími: 598-1314 gsm: 899-5264  
 email: bjorn@kerfishonnun.is

Kristján Theodorsson  
 Ráðgjafi og rekruteringarfræðingur  
 sími: 530-0265 gsm: 899-5897  
 email: kristjan@kerfishonnun.is

verk: Berjavellir 6-220 Hafnarfirði.  
 Smáspenna 5.hæð.

Telning 14 af 14

mkv: 1:50 dags: 22. Mars 2003

hannað: KT teiknað: KT

Kristján Theodorsson  
 Lögblitur Rafhönnuður  
 kt. 031267-4639

sign: *Kristján Theodorsson*