




INNBLÁSTUR
SNID A
1:20 L03

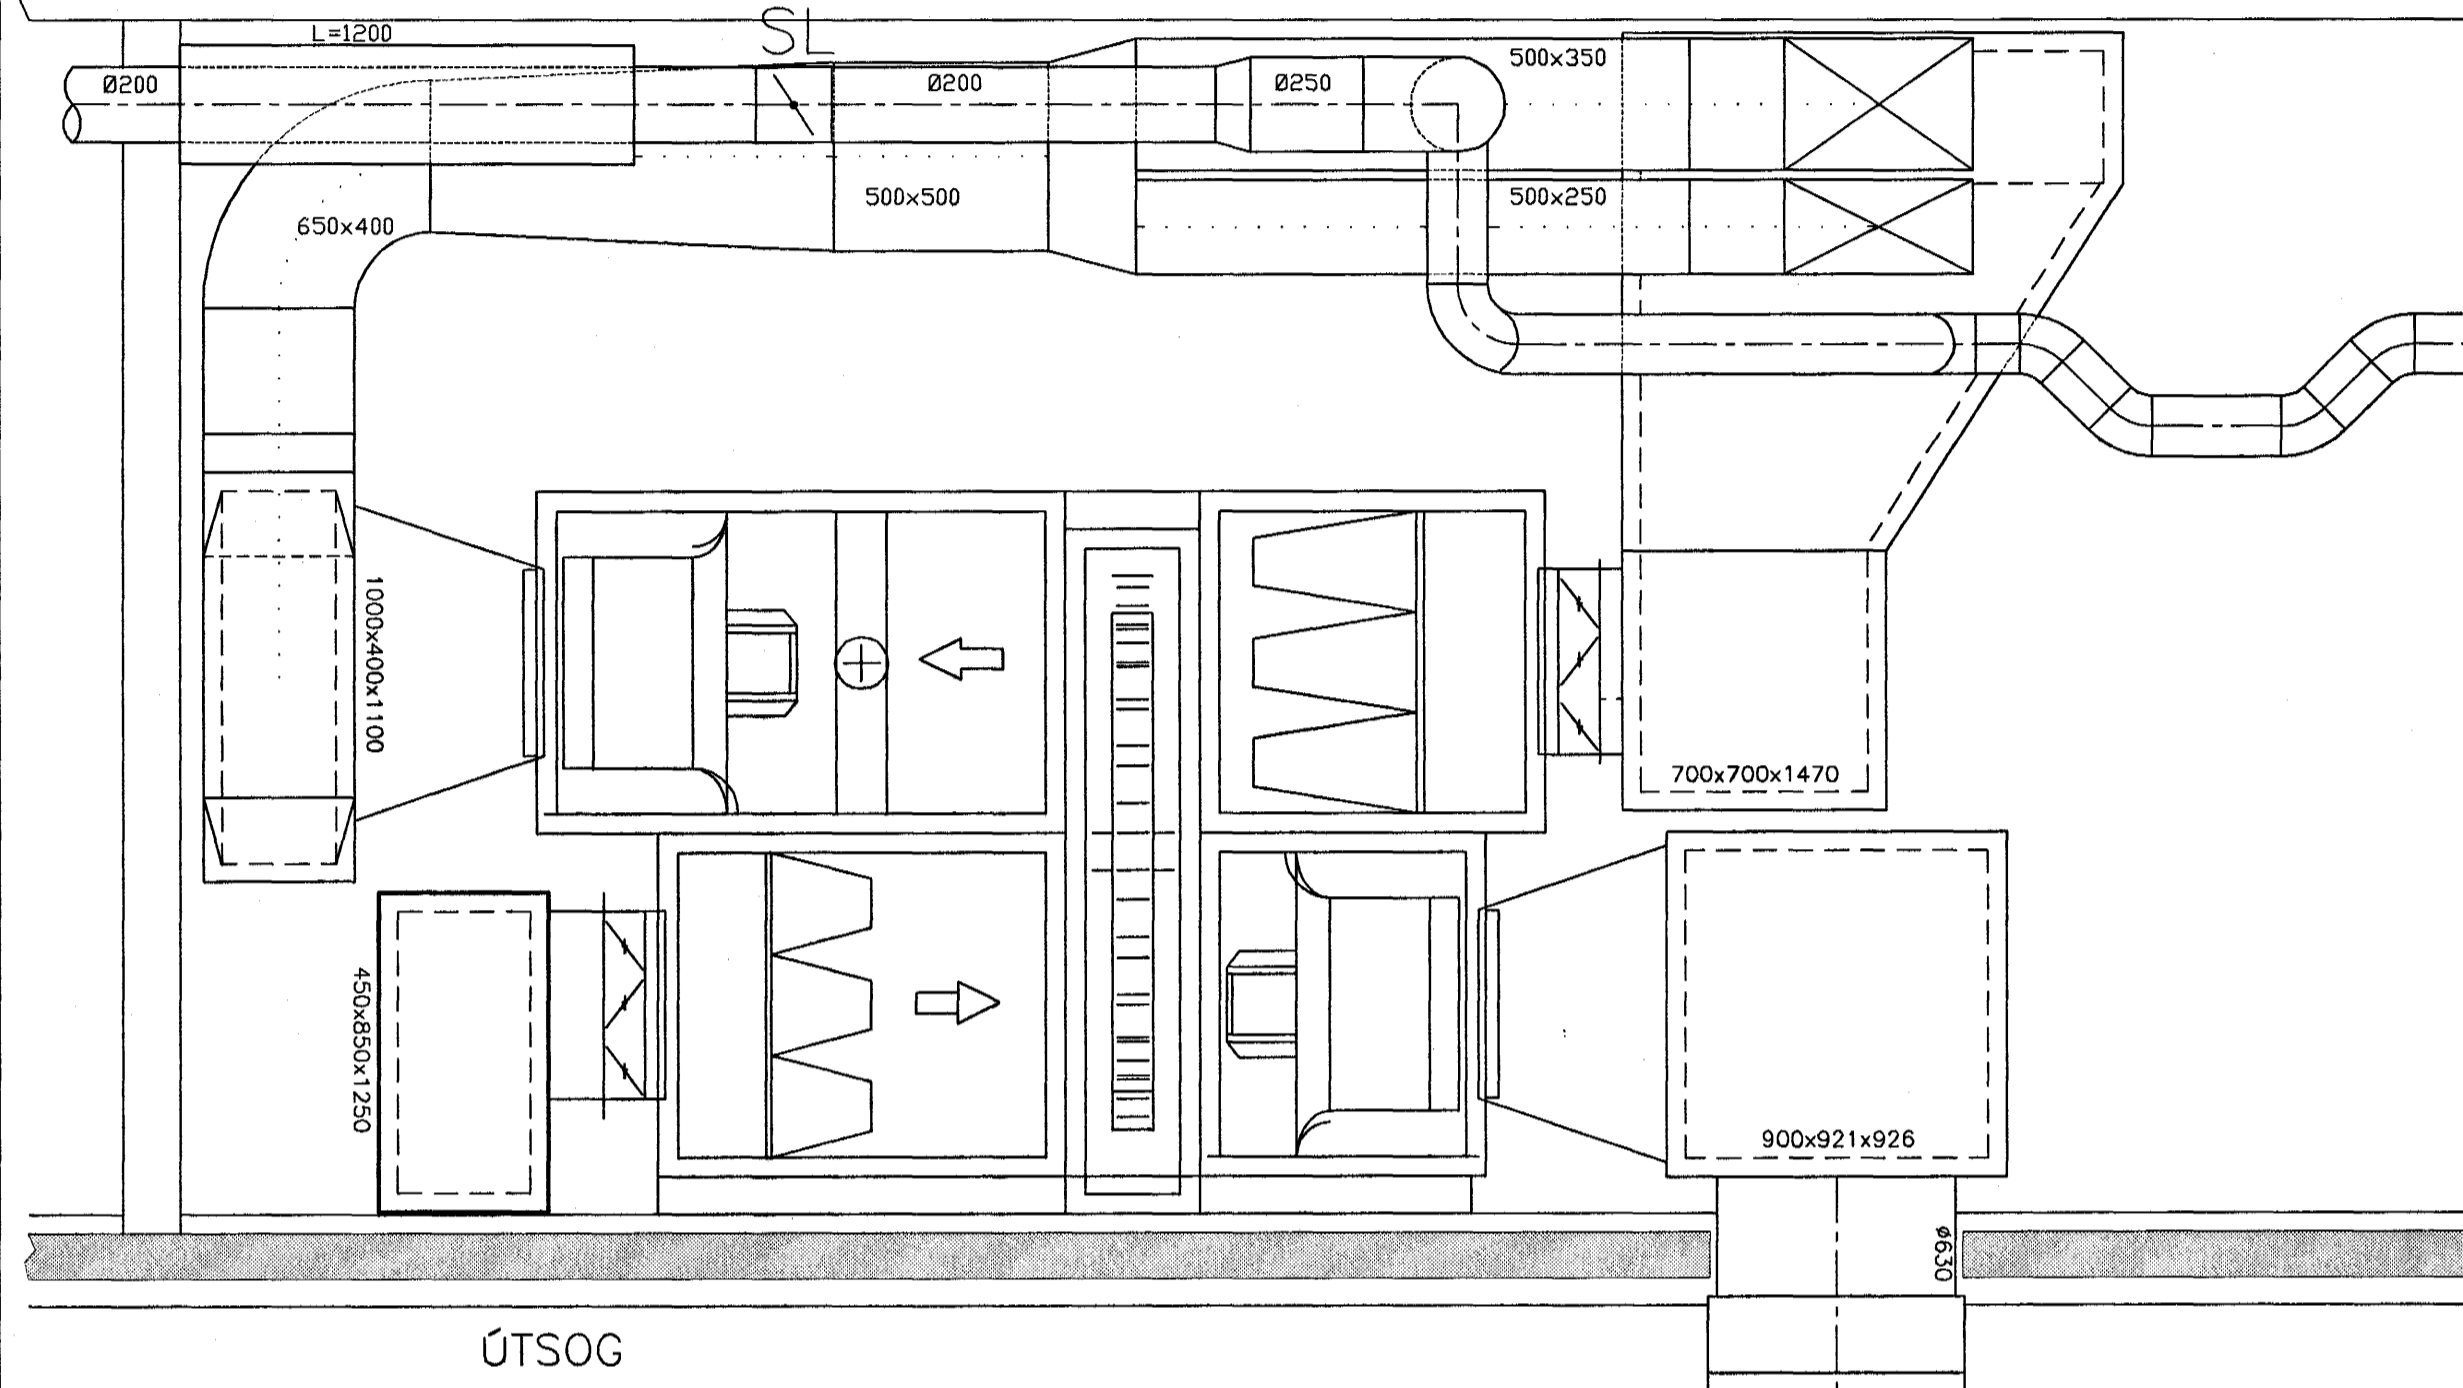

ÚTSOG
SNID A
1:20 L03

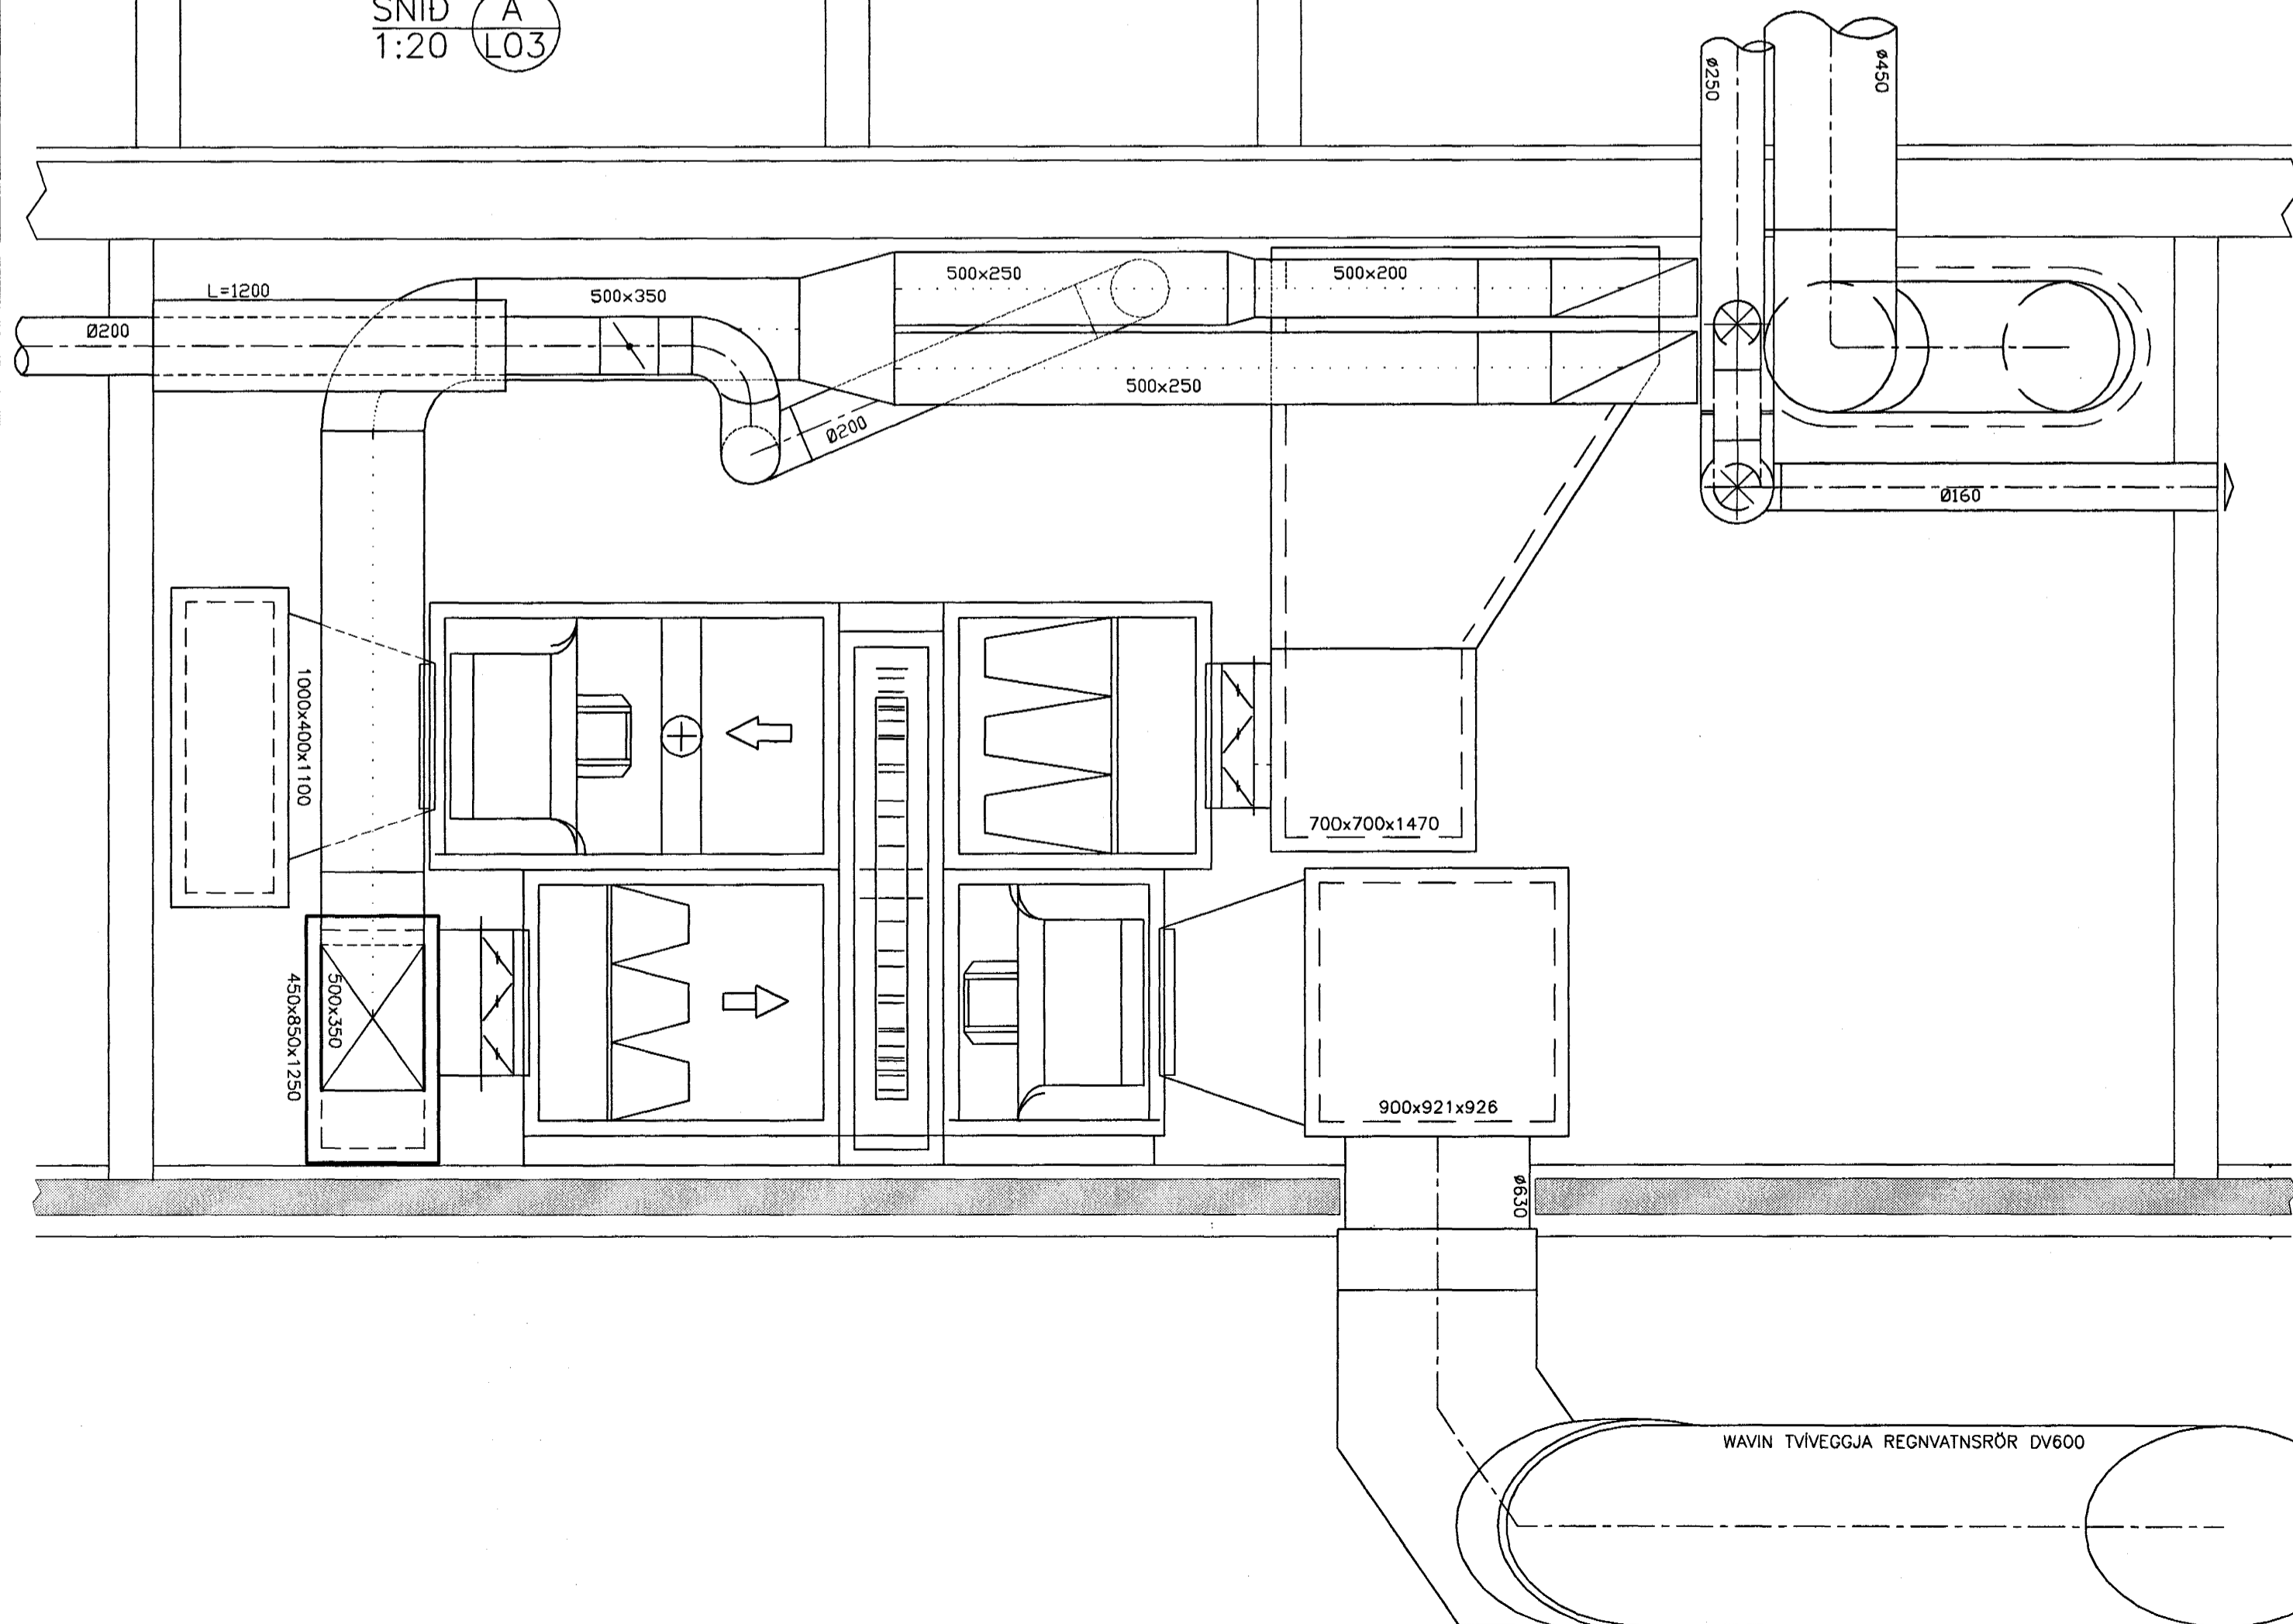


INNBLÁSTUR
SNID B
1:20 L03

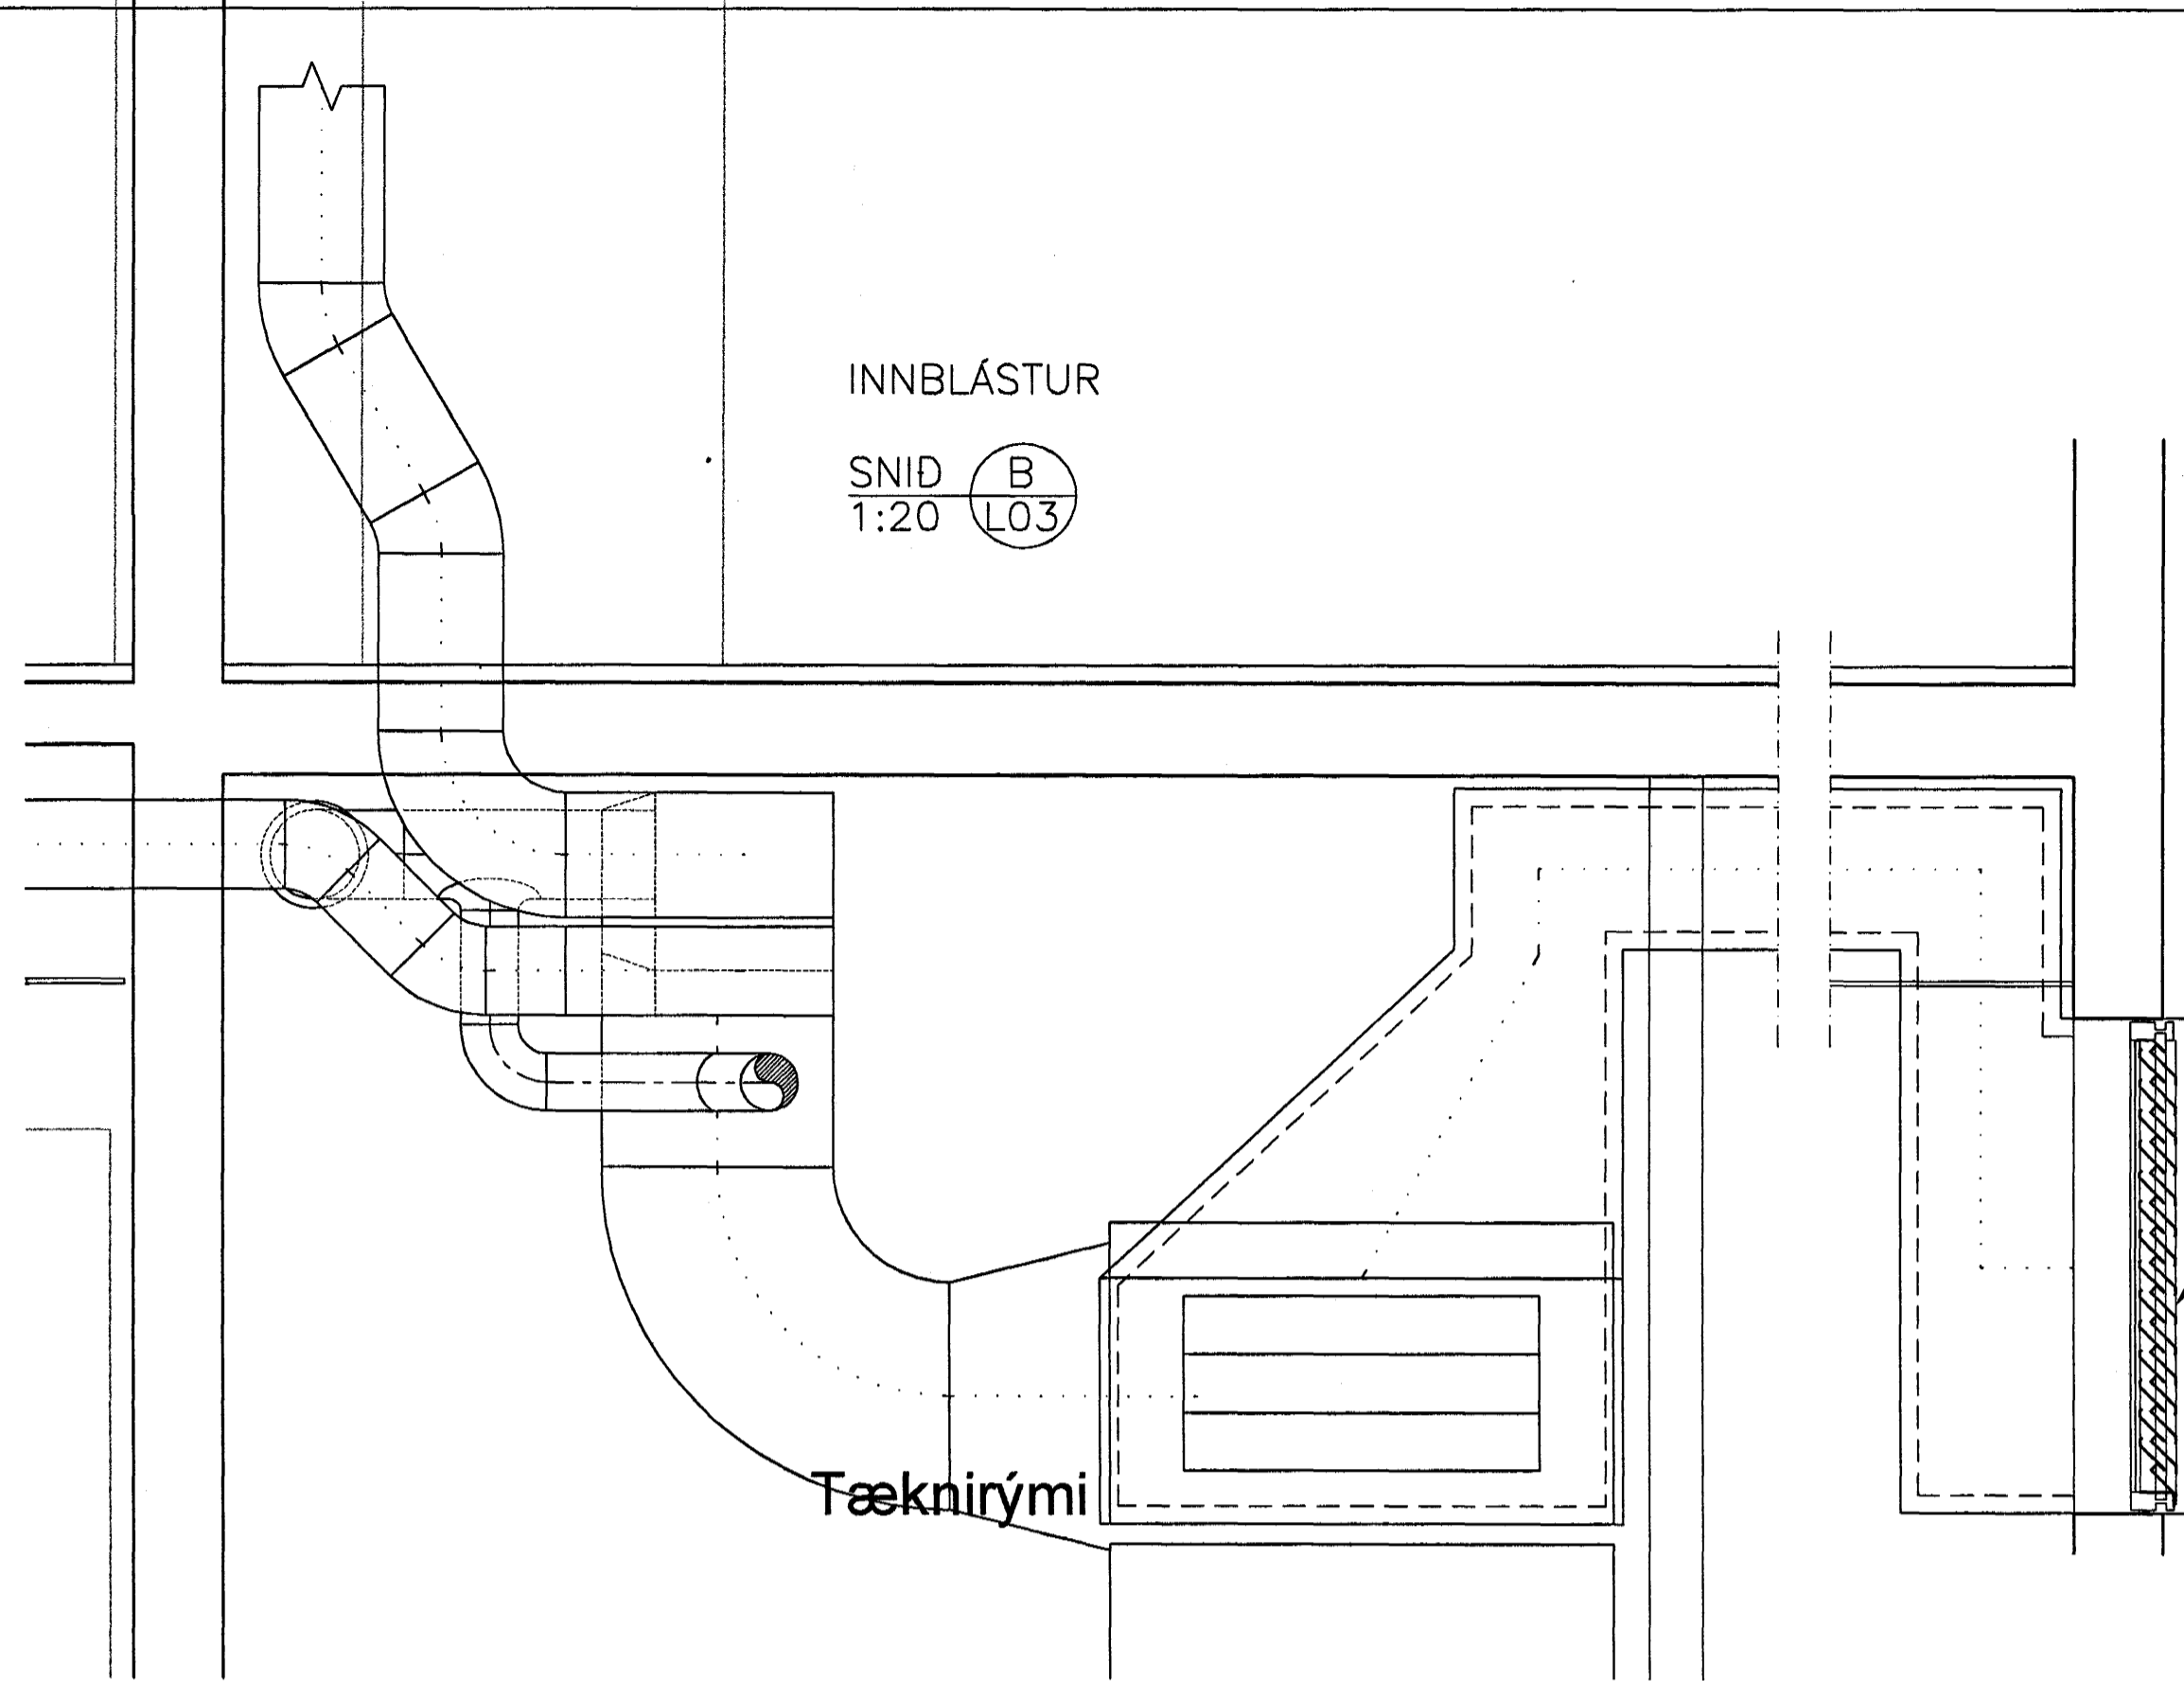

Tæknirými



ÚTSOG
SNID B
1:20 L03

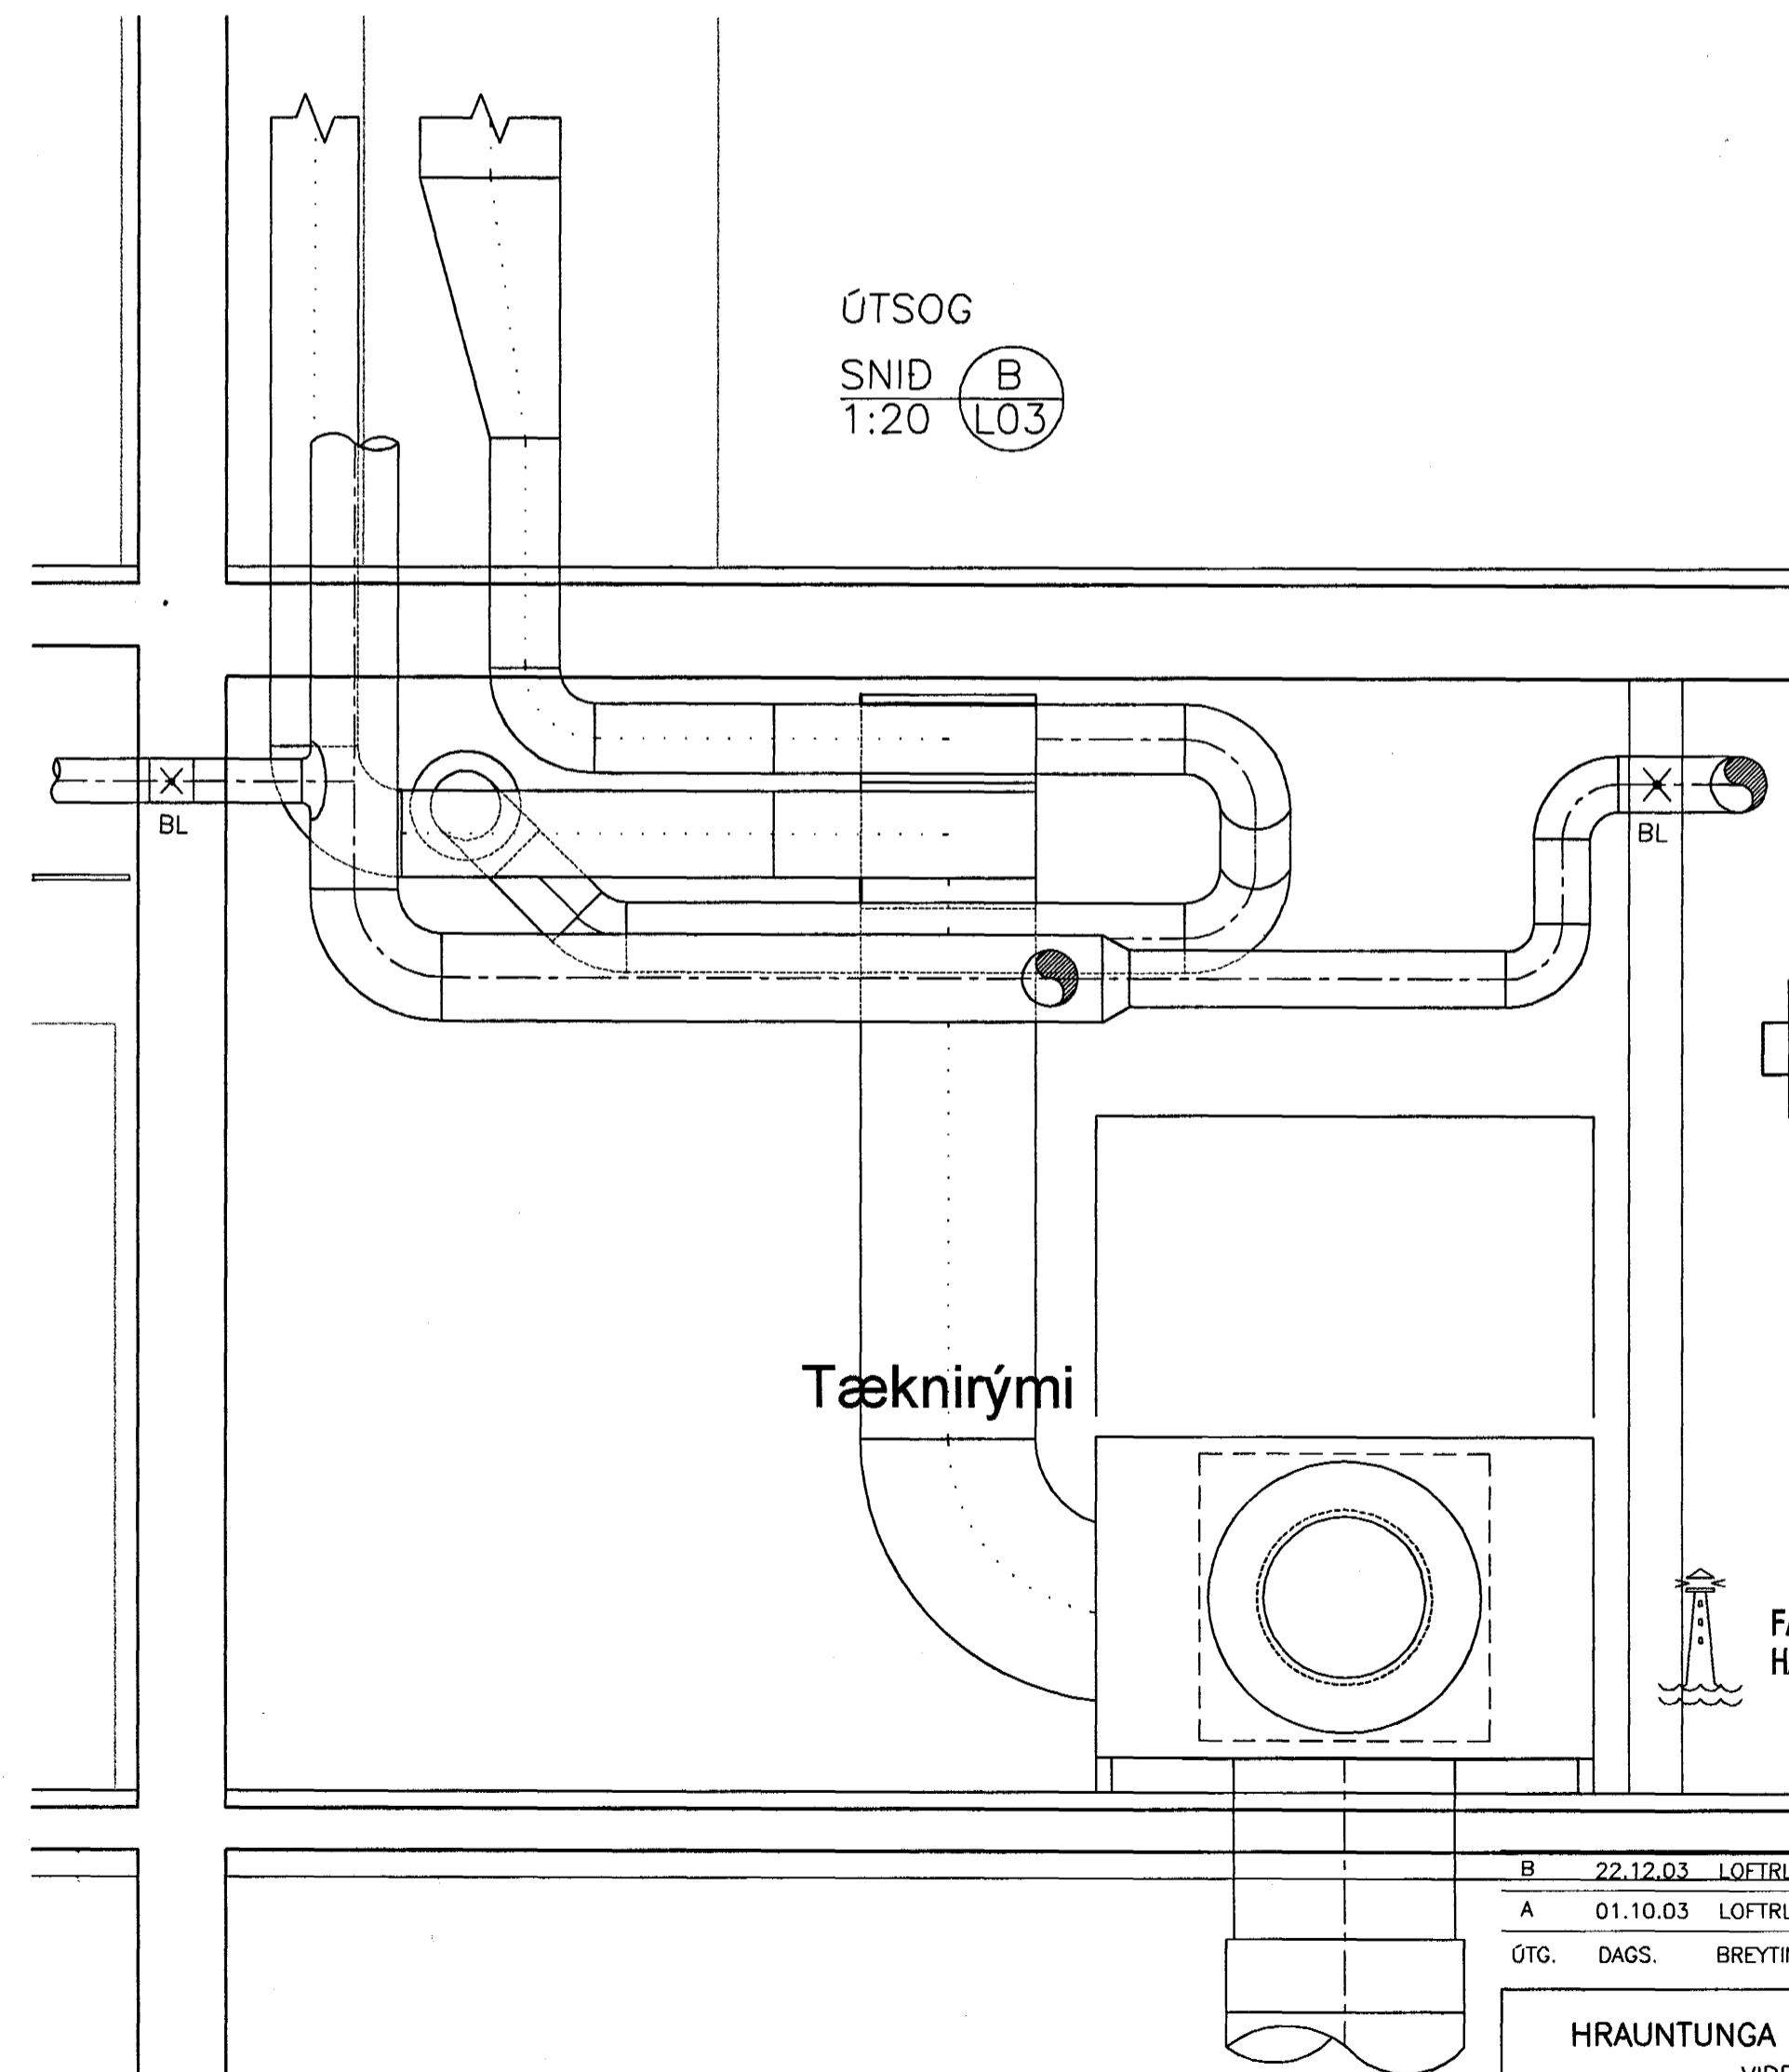

Tæknirými

ÞAKBLÁSARI
HÚS C
GRUNNMYND 1:20

SNID A
1:20 L09

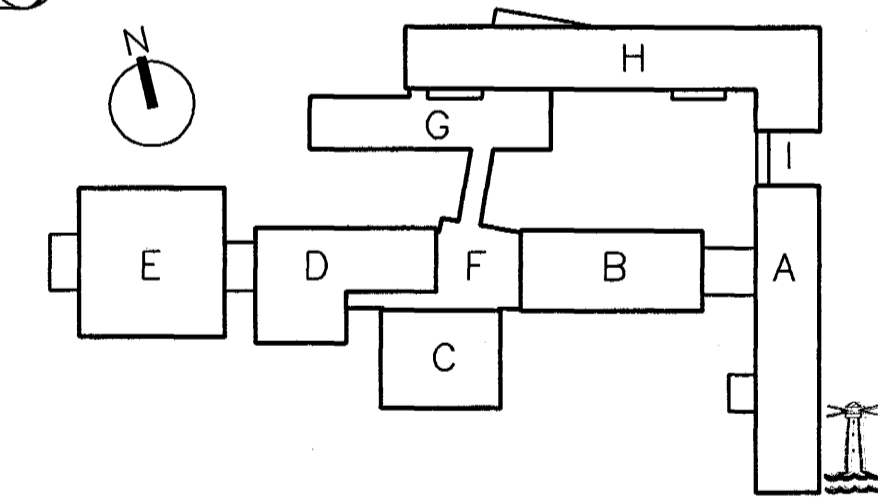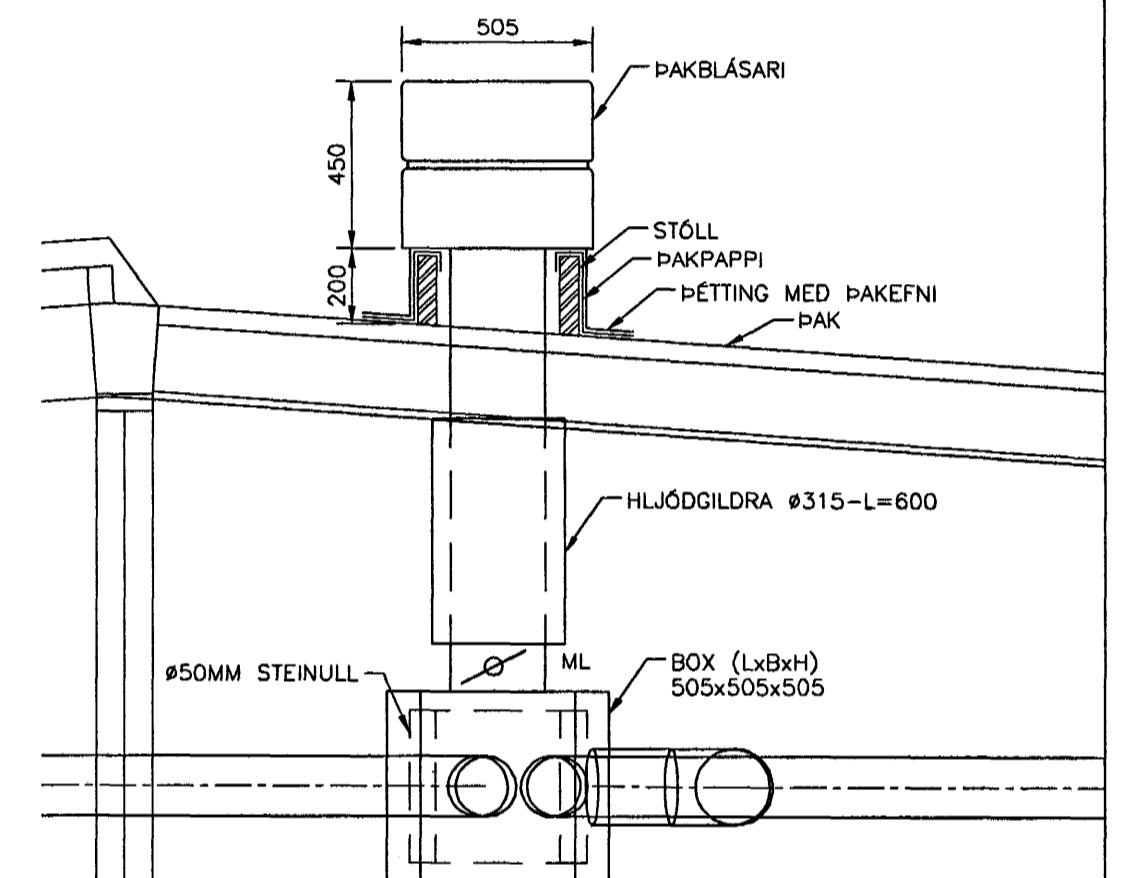

Samþykkt þann
2 APR. 2004

30 DEC 2003
VINNUTEIKNING

BATTERIÐ

FASTEIGNAFÉLAG
HAFNARFJARDAR

Abelhnúður
Sigurður Einarsson
Kennitala 110557-2789
Kt. 110457-2789

B	22.12.03	LOFTRÁSÍKLEFI			
A	01.10.03	LOFTRÁSÍKLEFI			
ÚTG.	DAGS.	BREYTING:		HANNAD	SAMP.
HRAUNTINGA 7, VÍDISTADASKÓLI VIÐBYGGING			LOFTRÆSING SNID, HÚS C OG H		
VSB VERKFRÆÐISTOFA			Aritun lögg. hönnuðar: Sveinn Áki Sverrisson Kt. 230855-5609		
BEJARHRAUNI 20+220 HAFNARFJÖRÐUR Heimasíða: www.vsb.is • Netfang: vsb@vsb.is Sími: 585-8600 Fax: 585-8610 • Kt: 710796-2899			Hannað: SÁS Teiknað: HSS Mál: 1:50 Yfirfarir: Dags: 14.03.03 Nr: 02630-L10B		