




3 GRUNNMYND - 2. HÆÐ

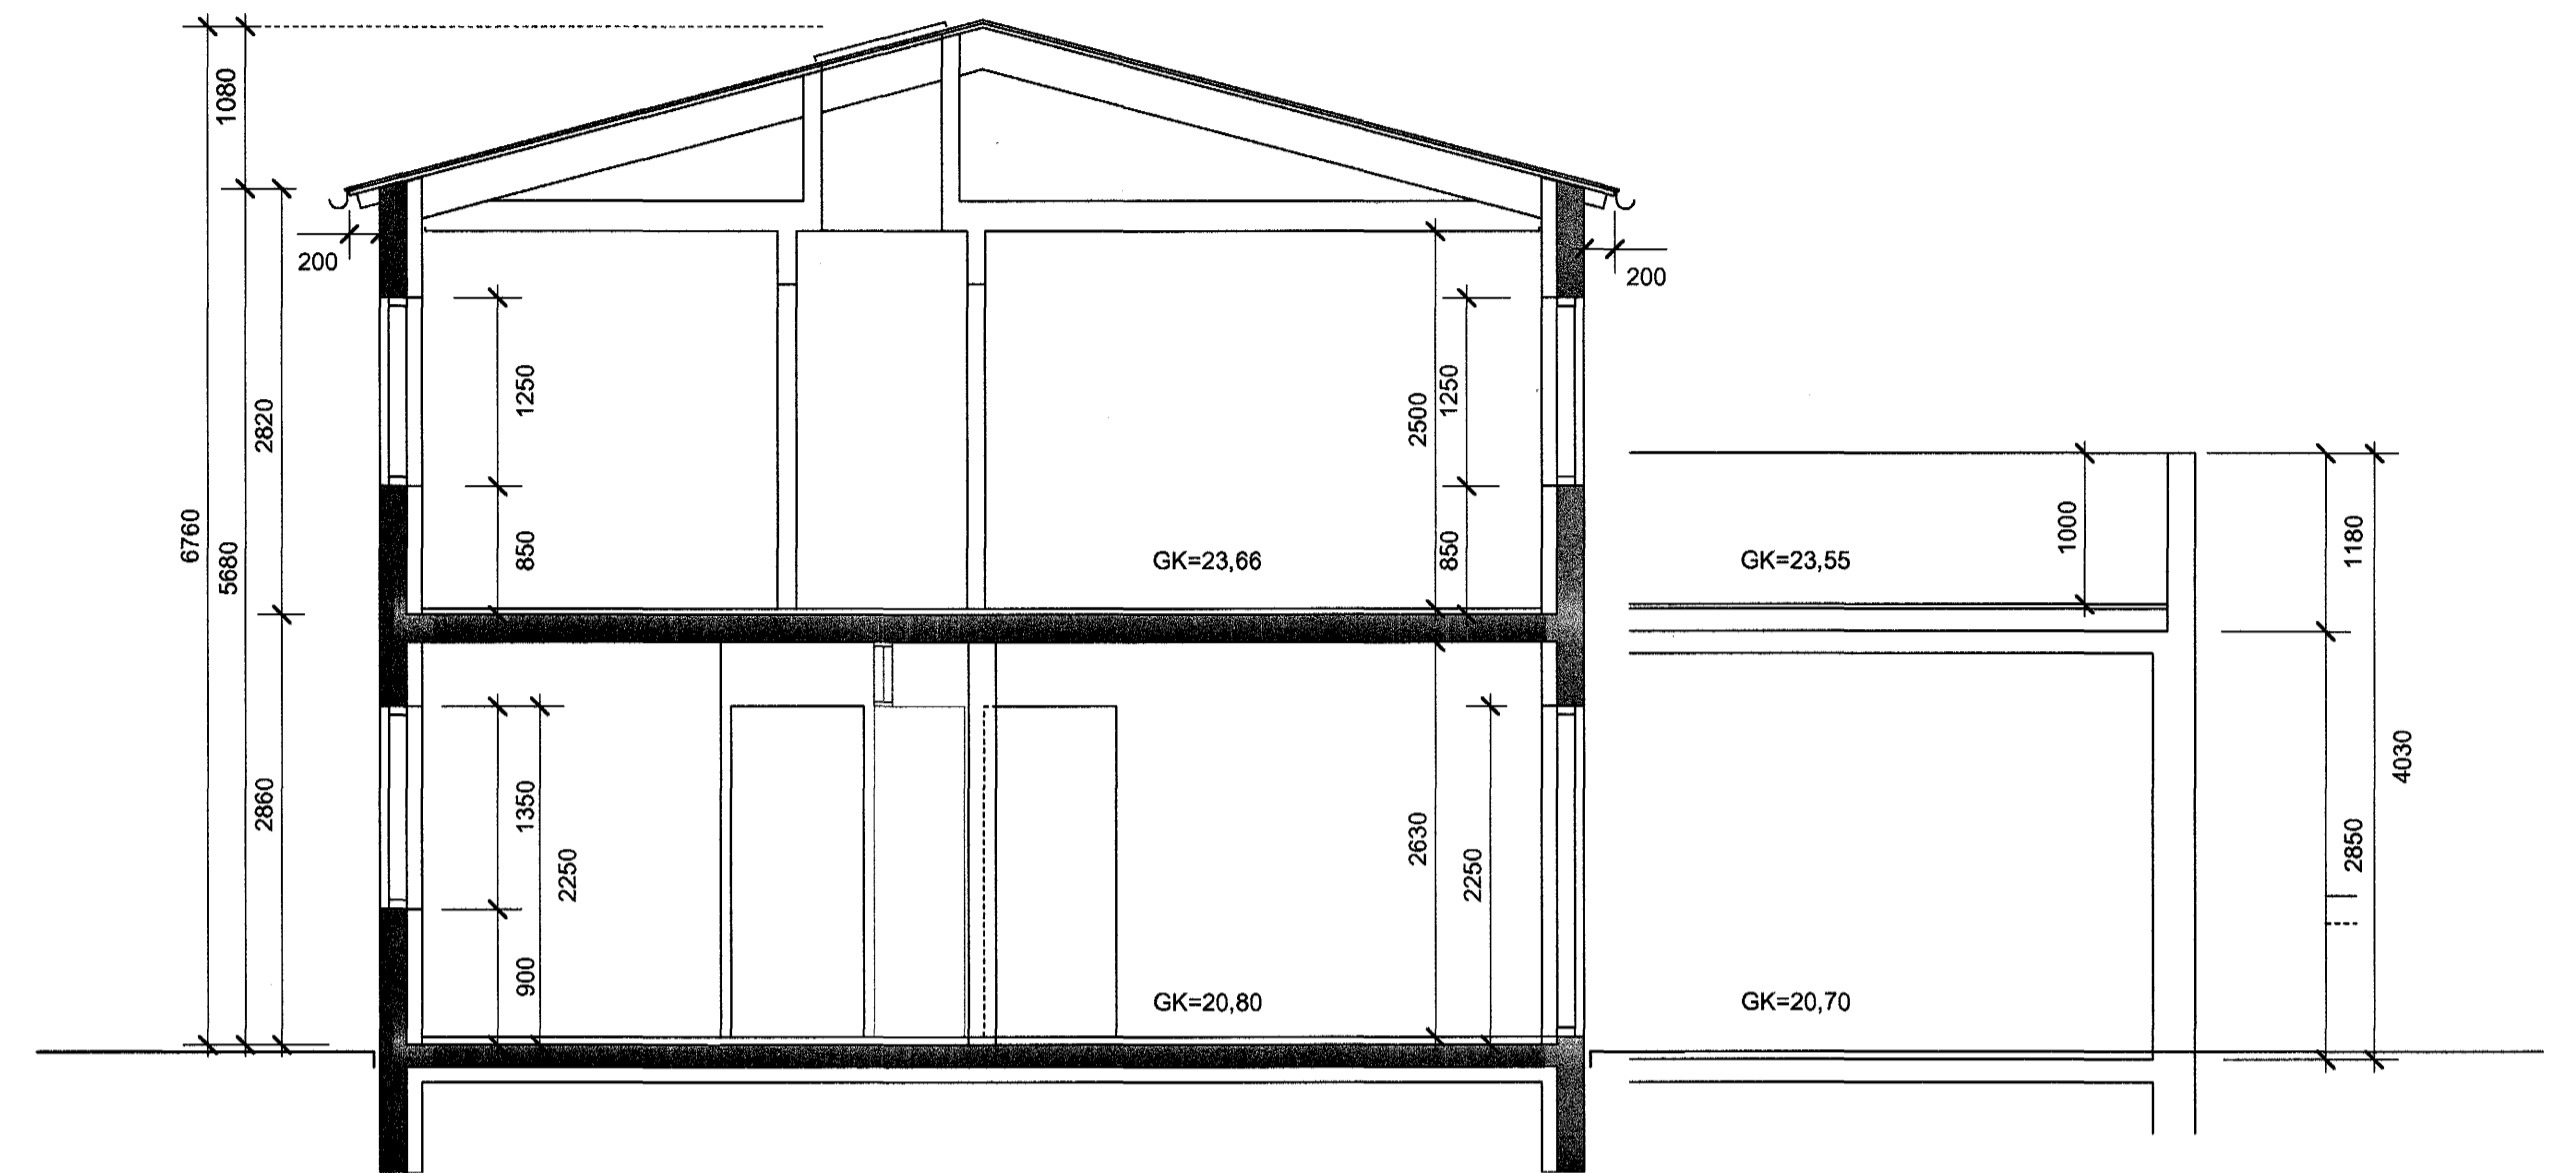

1 SNEIDING A

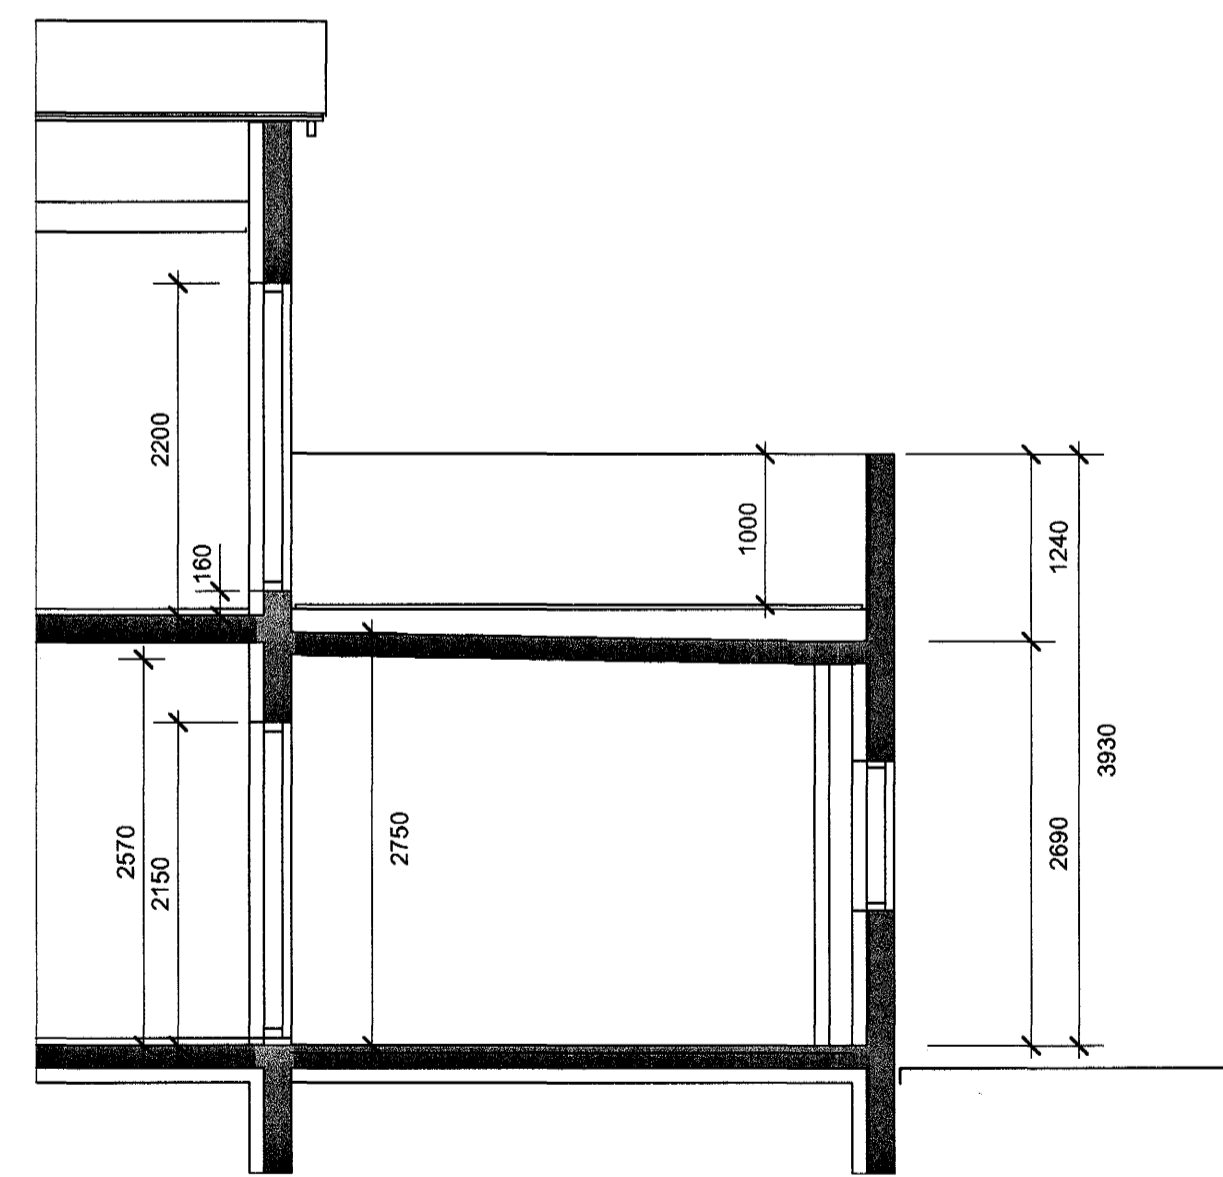

2 SNEIDING B

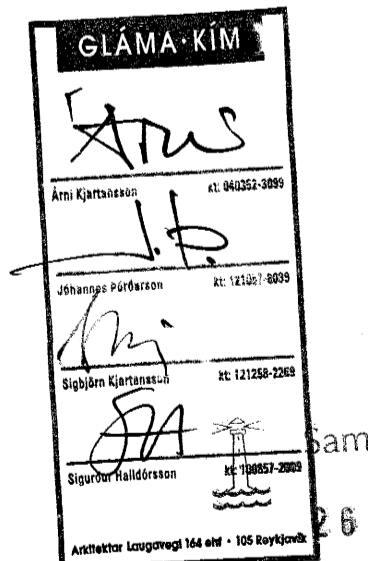

Samþykkt þann 26 MAÍ 2004
Byggingafulltrúinn í Hafnarfirði
Eh. Sigurbjartur Halldórsson

Bygging	Dotningin	Skýring
BLÓMVELLIR 18 220 HAFNARFJÖRÐUR		
NÝBYGGING		
GRUNNMYND 2 HÆÐ	SÉRUPPDRÁTTUR	
Bygging	Teikning	21.02
GLÁMA·KÍM		
Útgáfudagur: 18.05.2004	Máv: 1:50	Arkitektor Lougavegi 184 ehf. 105 Reykjavík t: 530-8100, f: 530-8101, h: 540 síma 3739 glamokim@glamokim.is, www.glamokim.is
Verður: BLÓM18.020856	Teikn. 6m	Yfir. -