




1 vegghluta yfir gluggum er jörnbending
tvöföld grind k10 c/c300

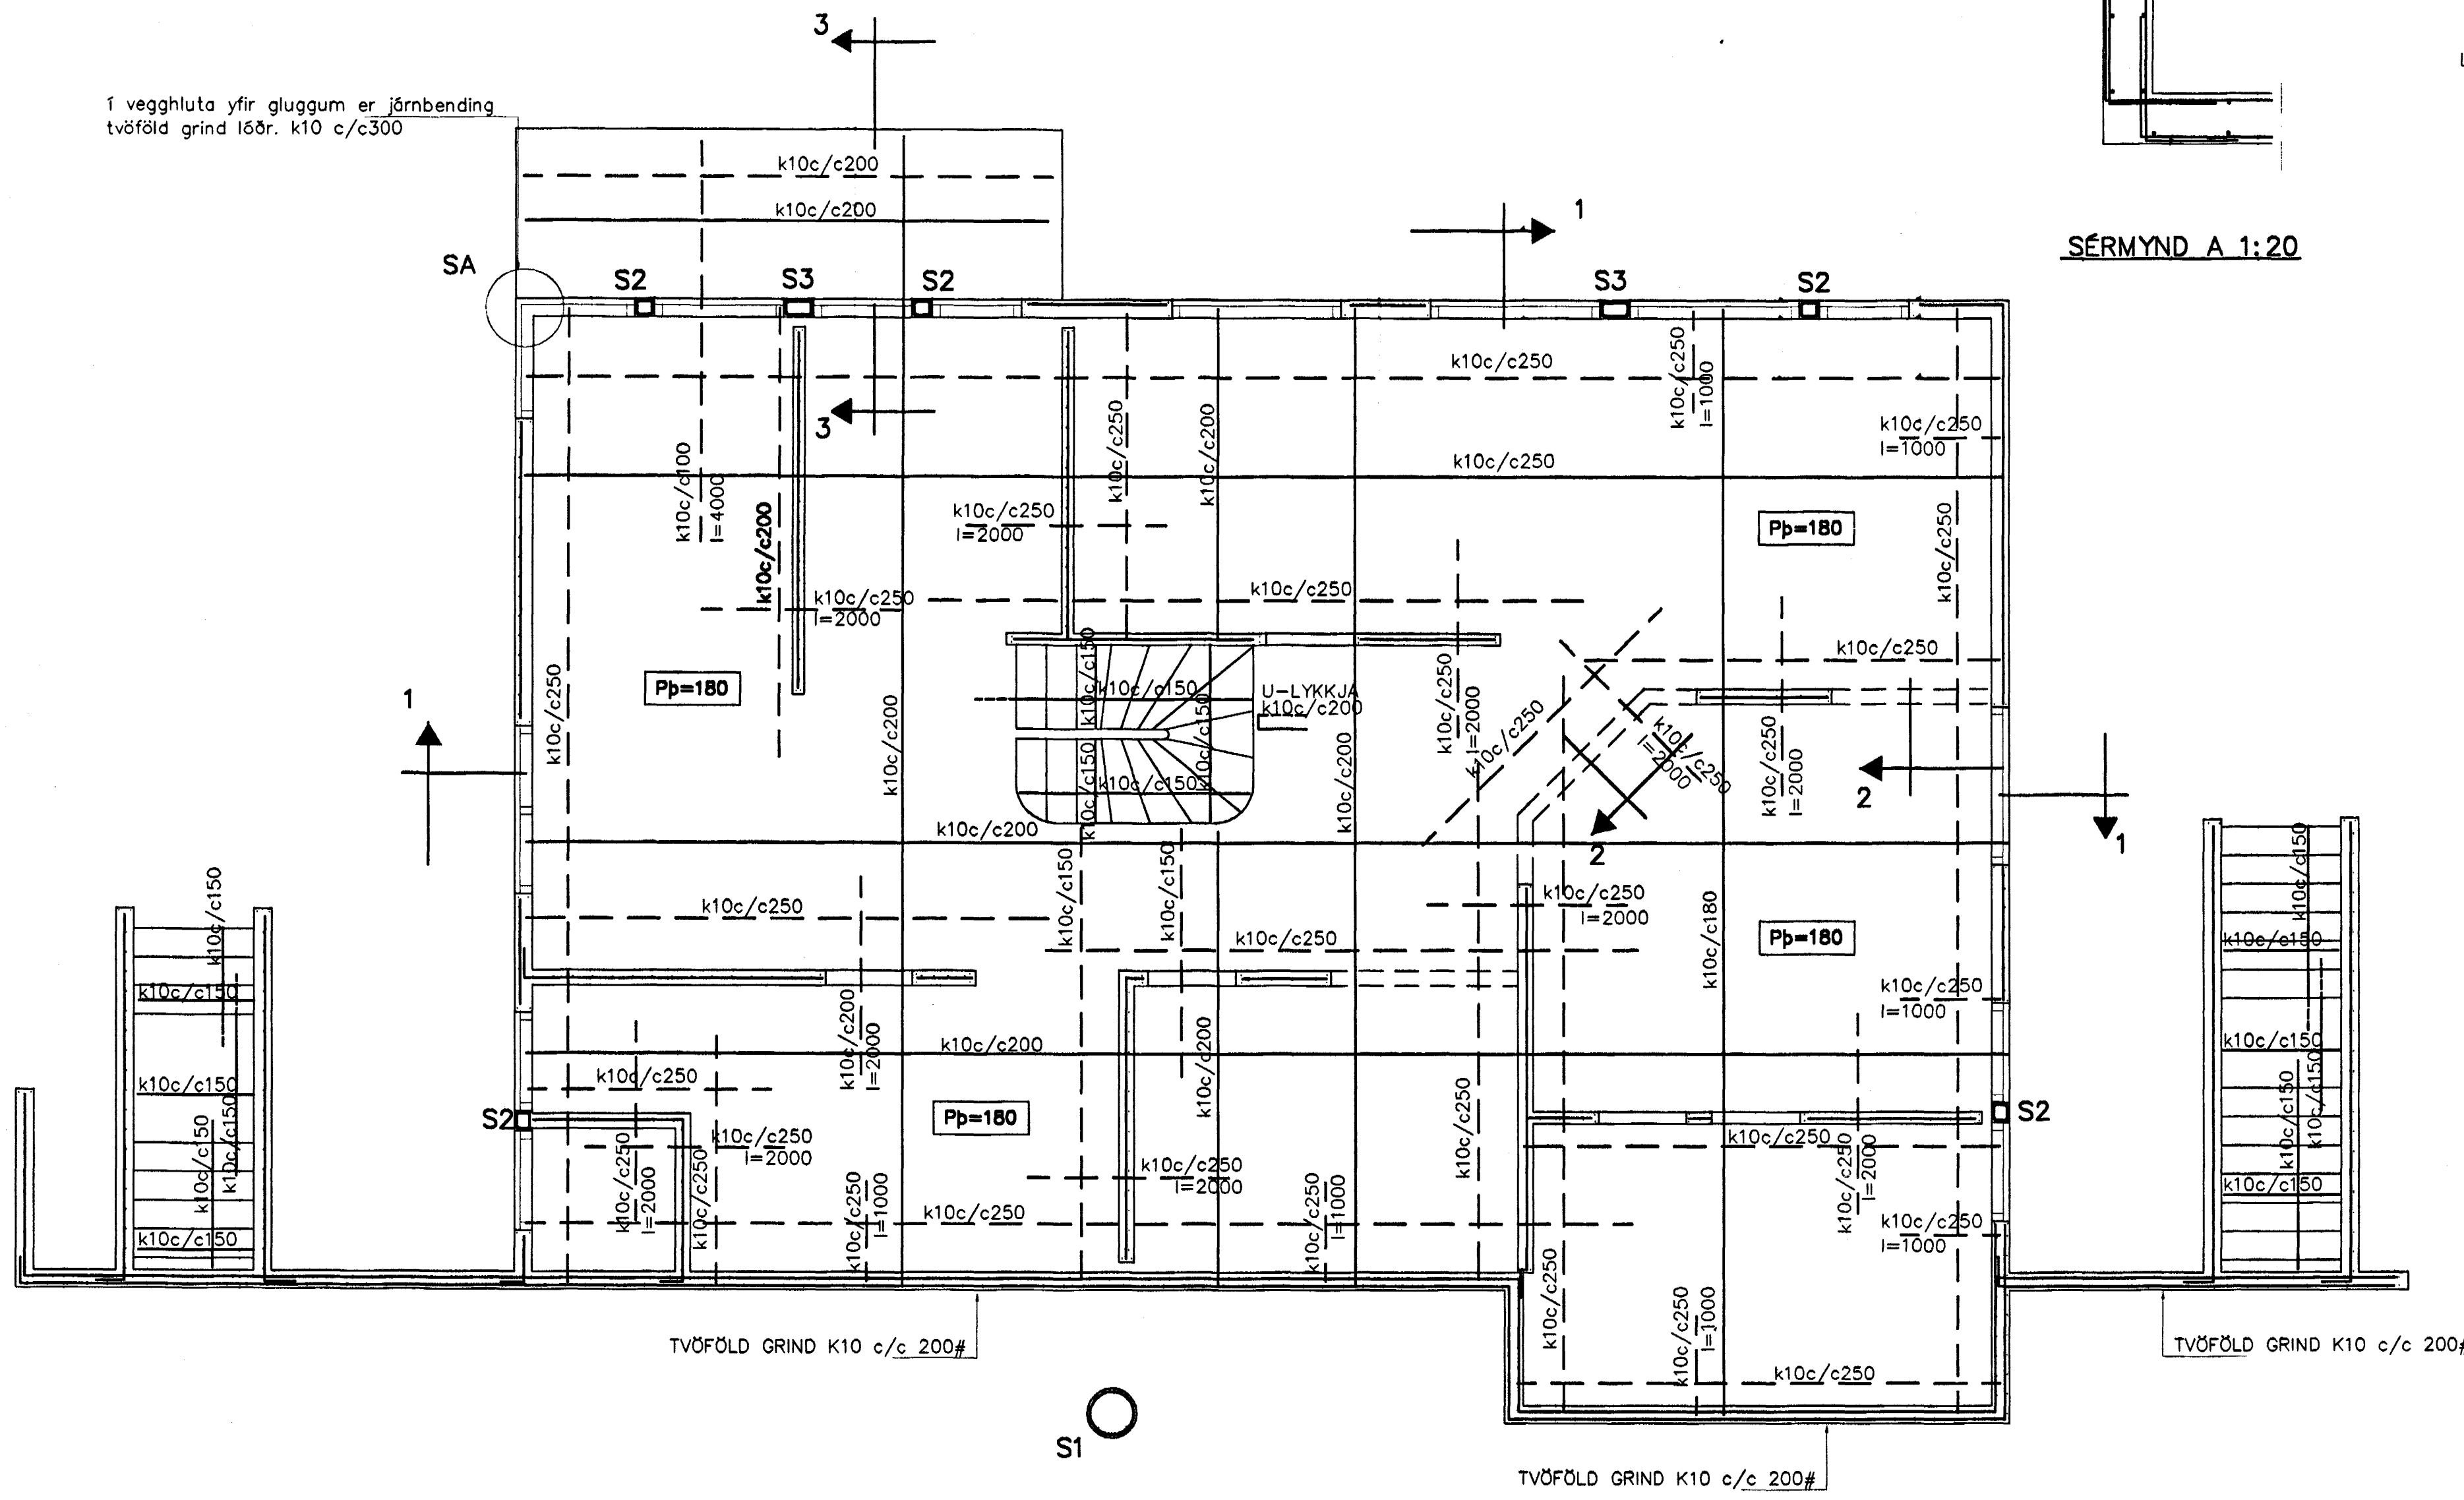

GRUNNMYND 1:50

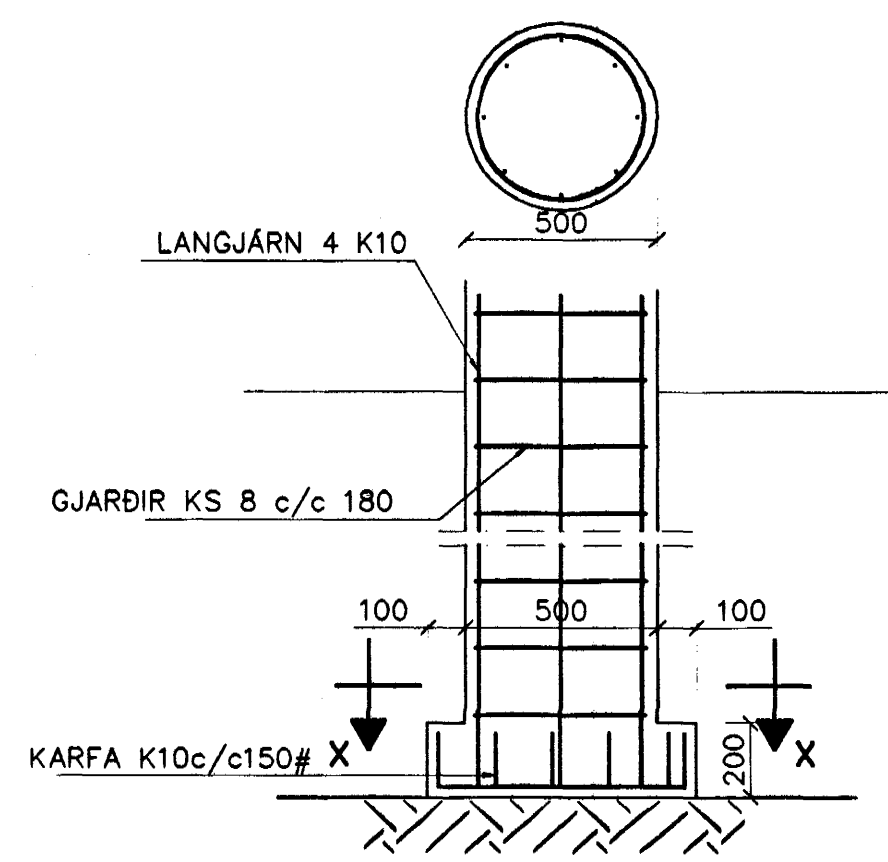


SÚLA S1 1:20

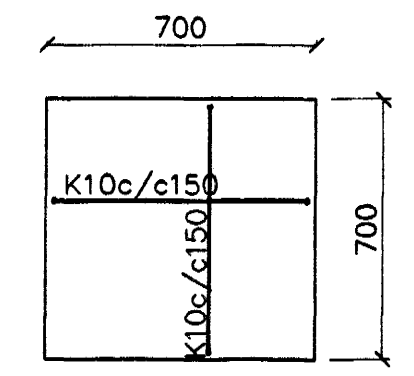


SNID X-X 1:20


SÉRMYND A 1:20

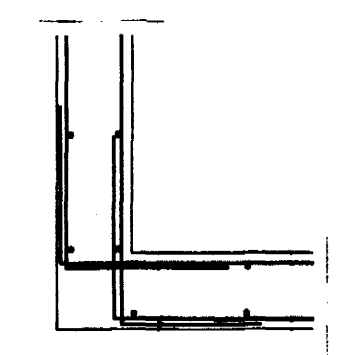


SÚLA S2 1:20

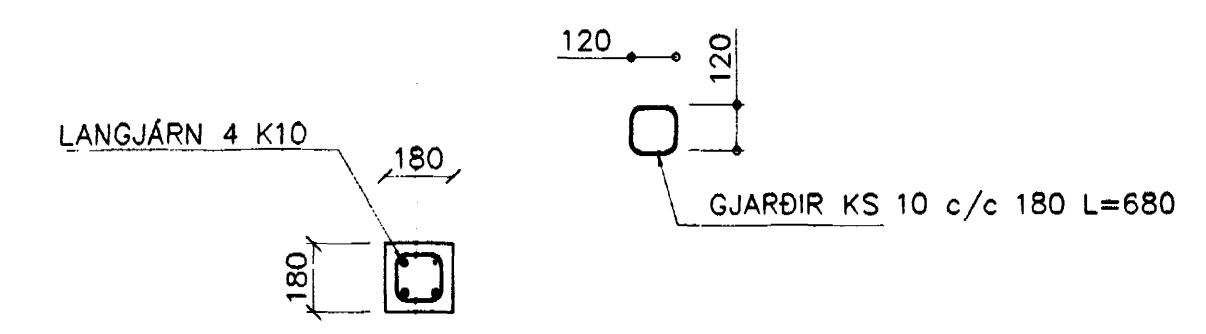

SÚLA S3 1:20

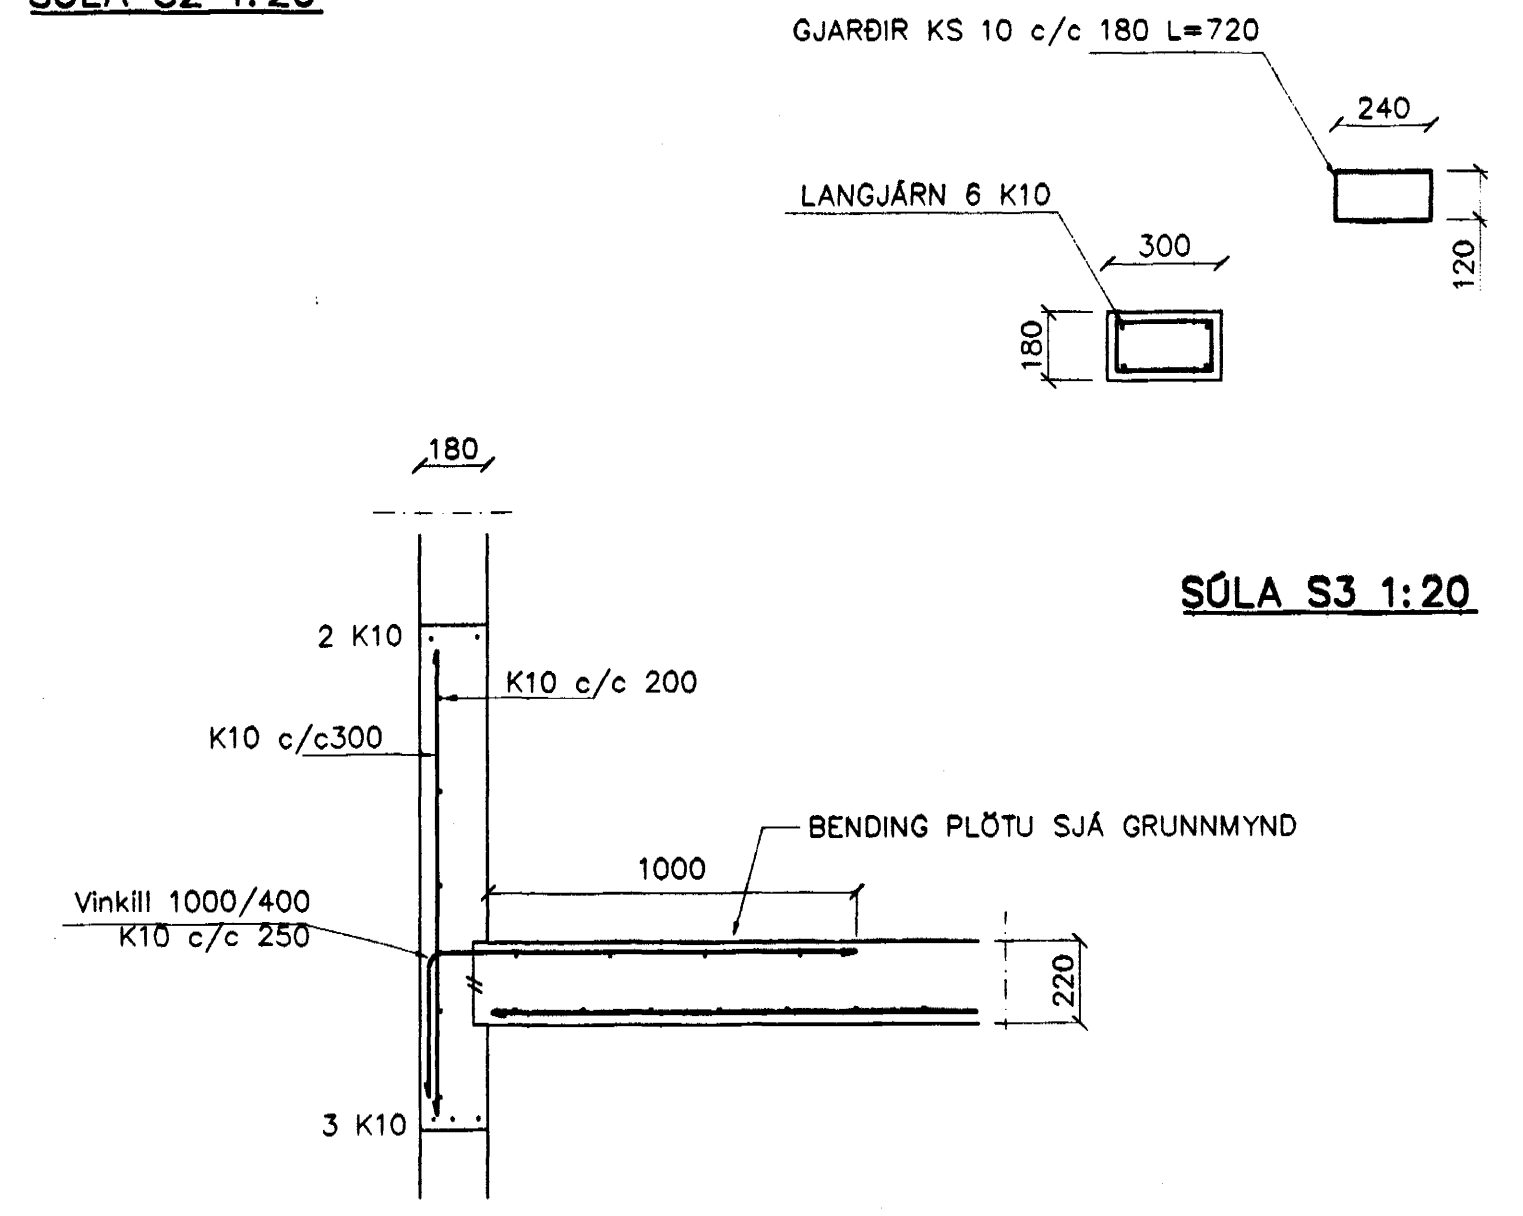

SNID 1 1:20

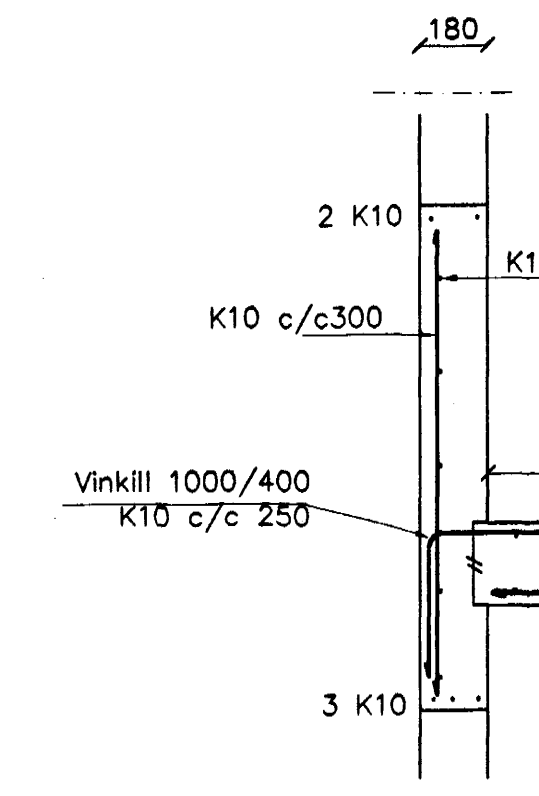


SKÝRINGAR


STEYPA S-250, SEMENTINNIHALD = 300kg/M
STEYPUHULA Í ÖTVEGGJUM = 30mm
STEYPUHULA Í PLÖTU = 20mm
BENDISTÁL Ks410

BENDING VEGGJA
ÖTVEGGJIR EINFÖLD GRIND Í ÖTBRÓN
LÁRÉTT K10 c/c 200
LÖÐRÉTT K10 c/c 300
Milliveggir einföld grind í miðjan vegg
K10 c/c 250#
EDA BENDINET 189

SNID 2 1:20

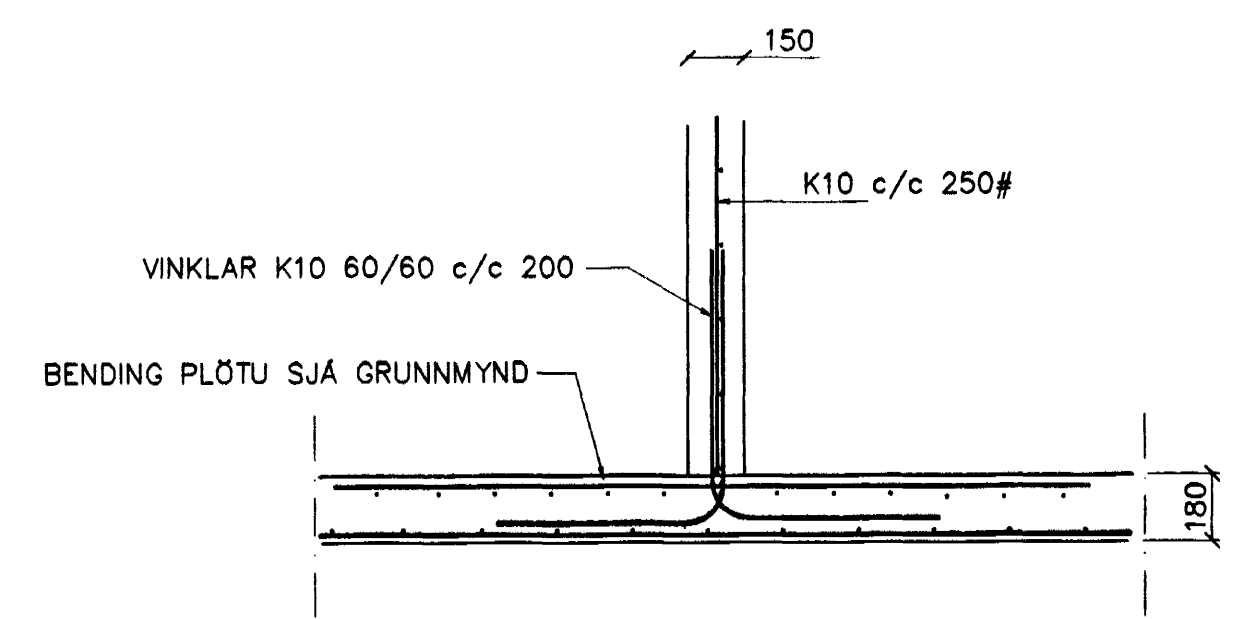

SNID 3-3 1:20

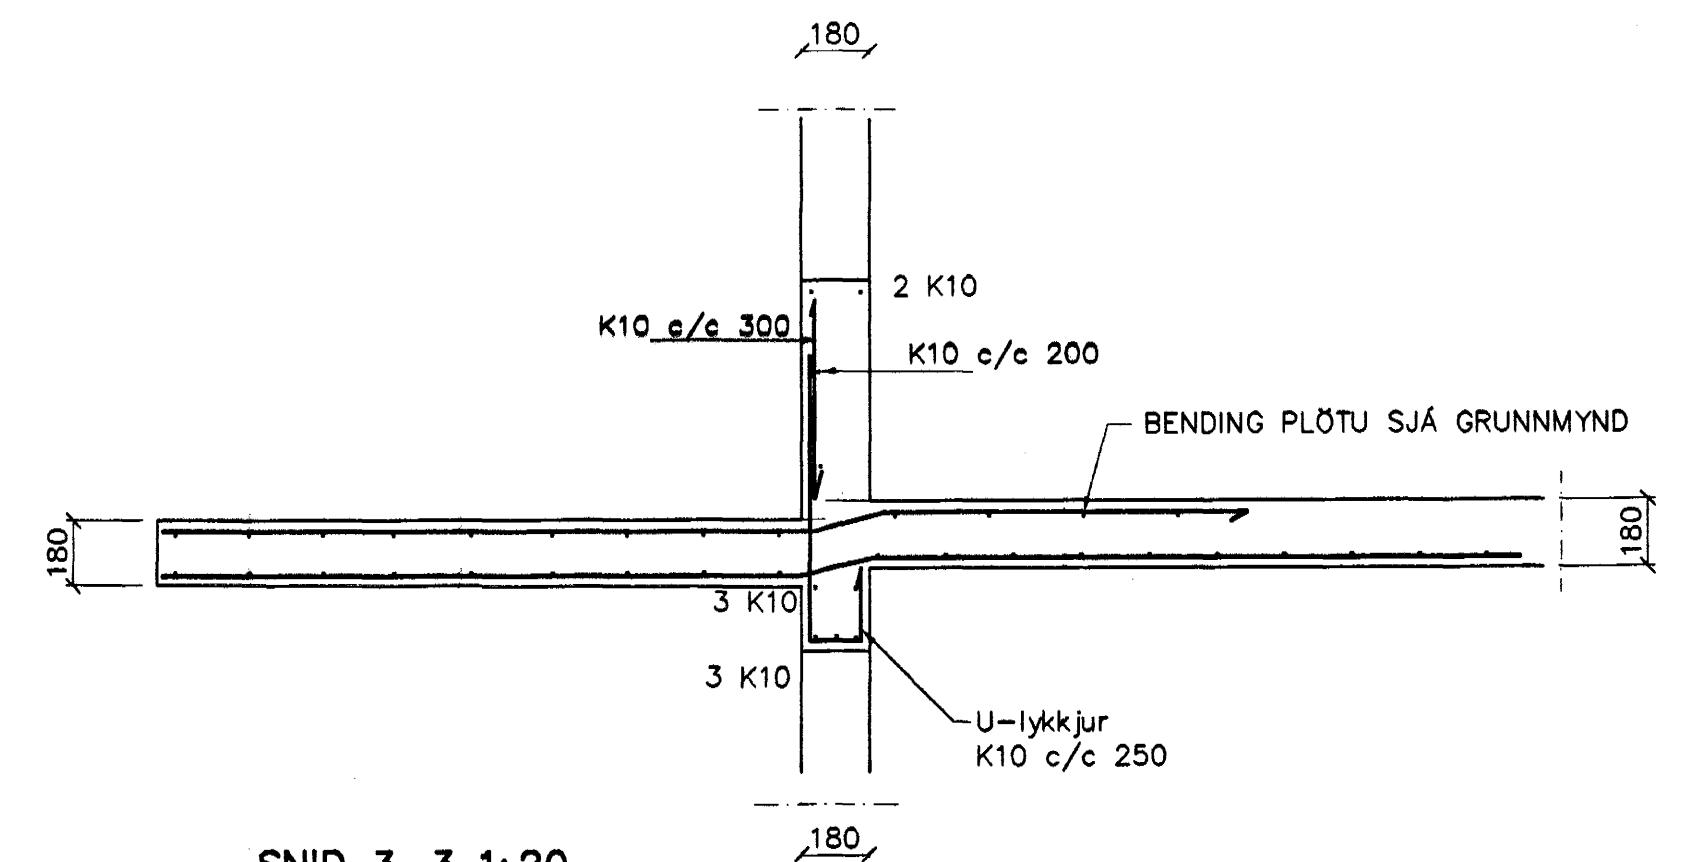

Br.	Dags.	Eðli breytinga	Sign

GAUKSÁS 35
HAFNARFIRÐI

BENDING VEGGJA 1 HÆÐAR
BENDING PLÖTU YFIR 1 HÆÐ
Samþykkt þann

MKV. 1:50 1:20

DAGS. MAÍ. 2003 21 MAÍ 2004

VERK NR. 2305 Byggingaulltrúnn í Hafnarfirði

TEIKN. NR. 1-02 Eð. Sigurbjartur Halldórsson

HANNAÐ SIG. ÞORLEIFSS. KT. 241148-3009

TEIKNAD YFRARÍÐ

TÆKNIÞJÓNUSTA SIGURDAR ÞORLEIFSSONAR ehf
STRANDGÖTU 11 220 HAFNARFIRÐI
SÍMI 565-4255 FAX 565-2875
E-mail taeknihjonusta@islandia.is

mp