




SNID B-B

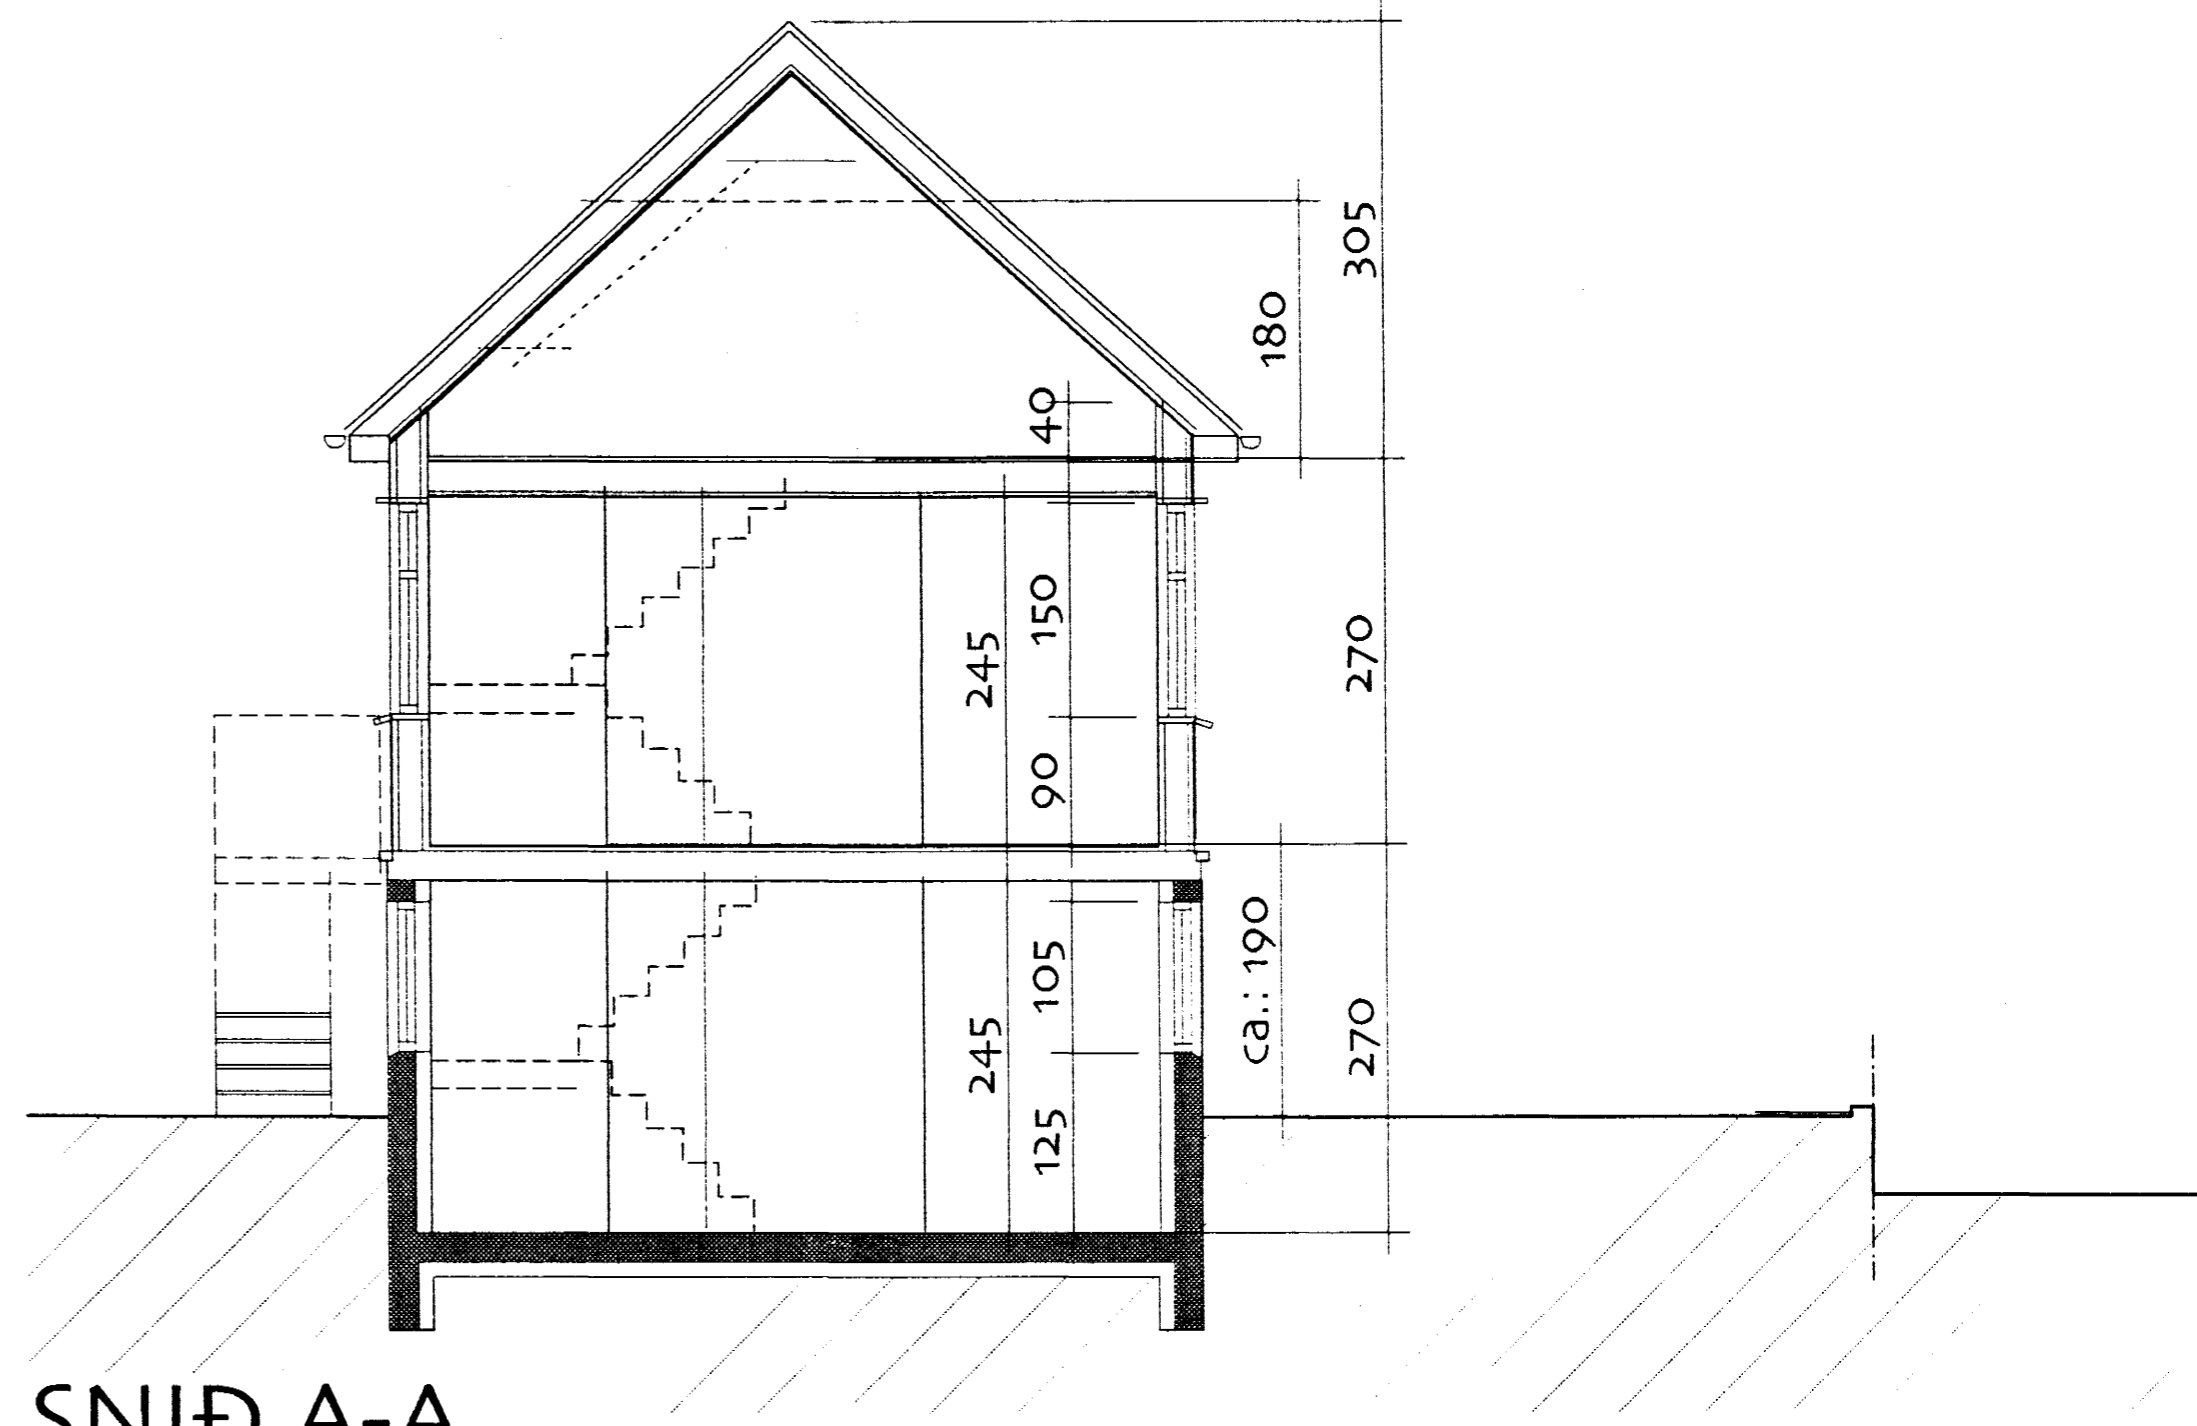


SNID A-A



Samþykkt þann

24 FEB. 2004

Byggingafultrúinn í Hafnarfirði  
F.h. Sigurbjartur Halldórsson

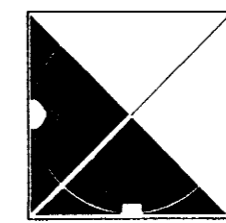

Hverfisgata 13	04
Snið	
Kvarði 1:50	
Dagsetning 09.02.04	Ummátt / teikn. HÍ
Þjónusta Arkitekta • Vitasig 3 • Hafnarfirði • Sími 8929103 / 5653003	
Haraldur Ingvarsson • arkitekti fai • kt. 030956-3389 • netf.: halting@vortex.is	