




Deili 11 / 6

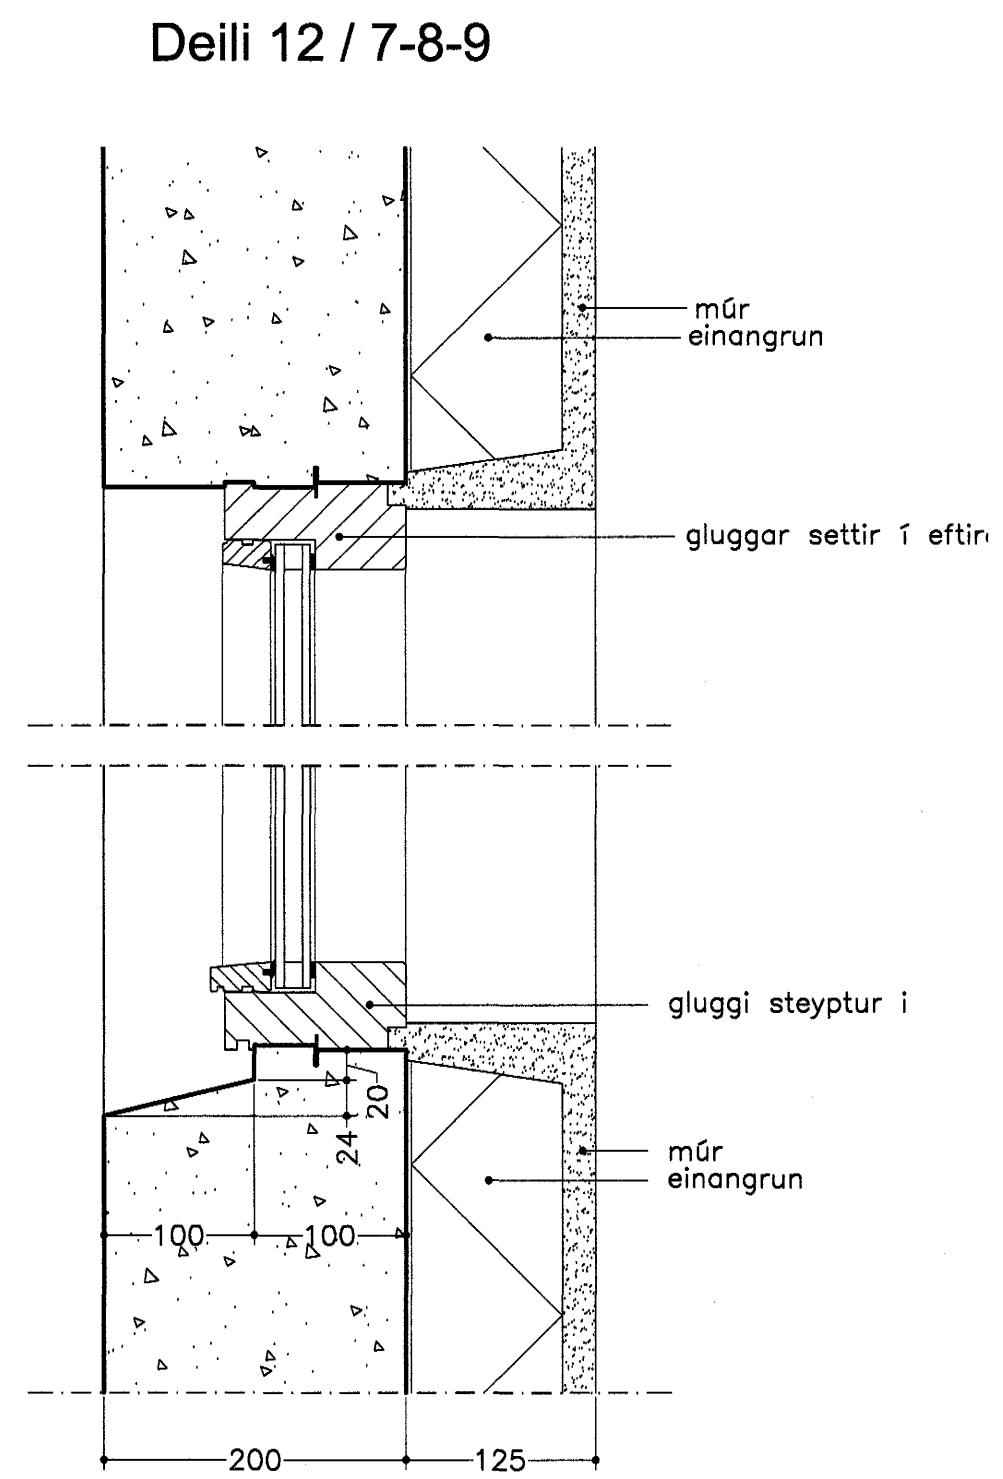


Deili 13 / 7-8-9

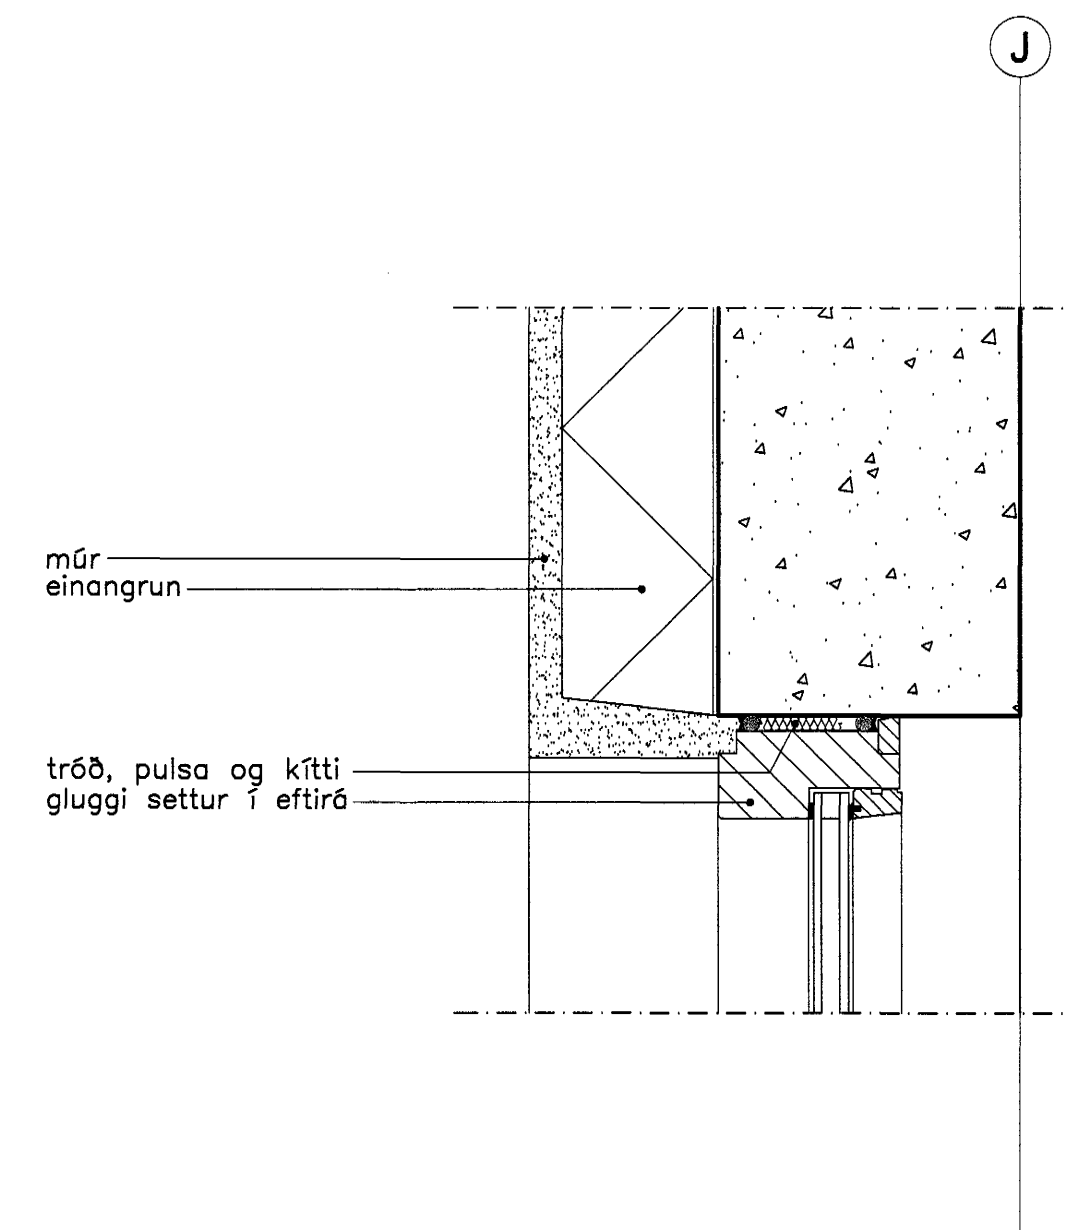


Deili 14 / 6-7-8-9

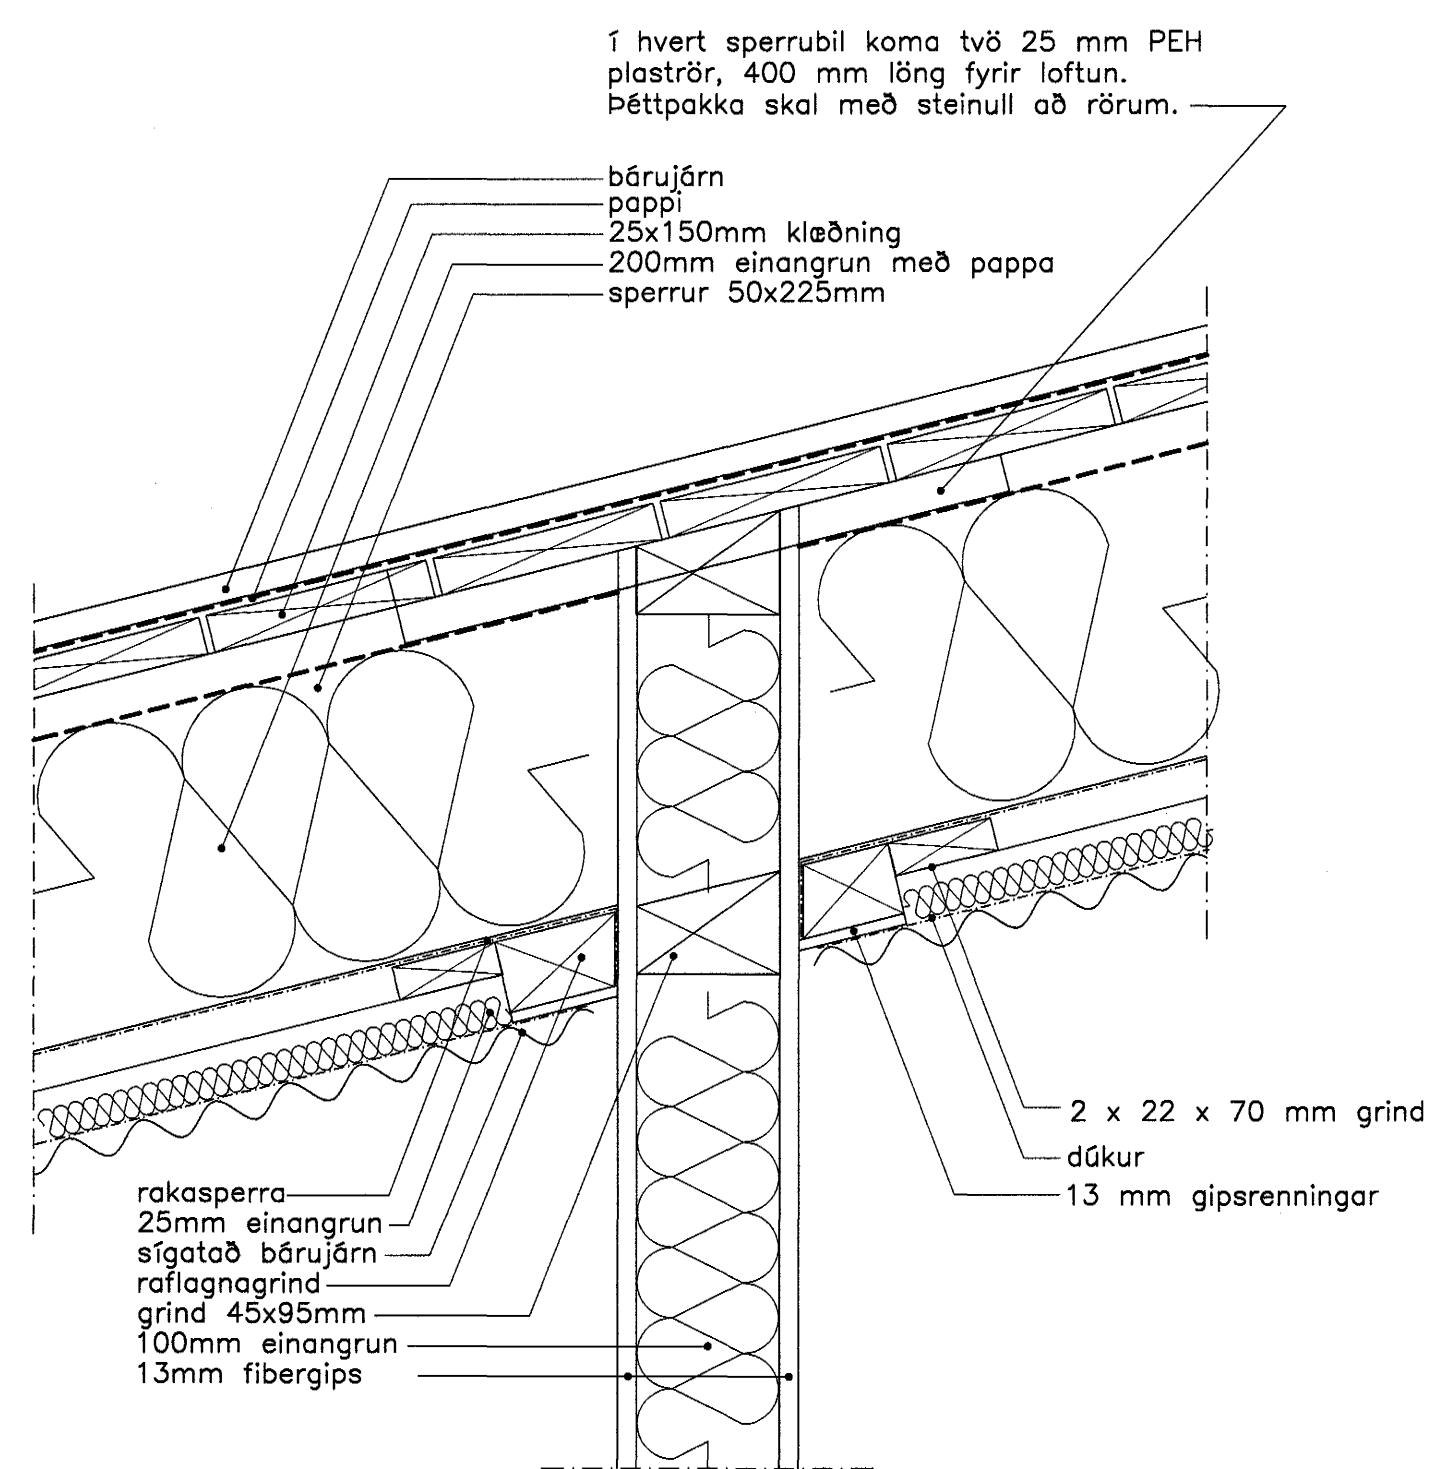

Deili 15 / 6- 7

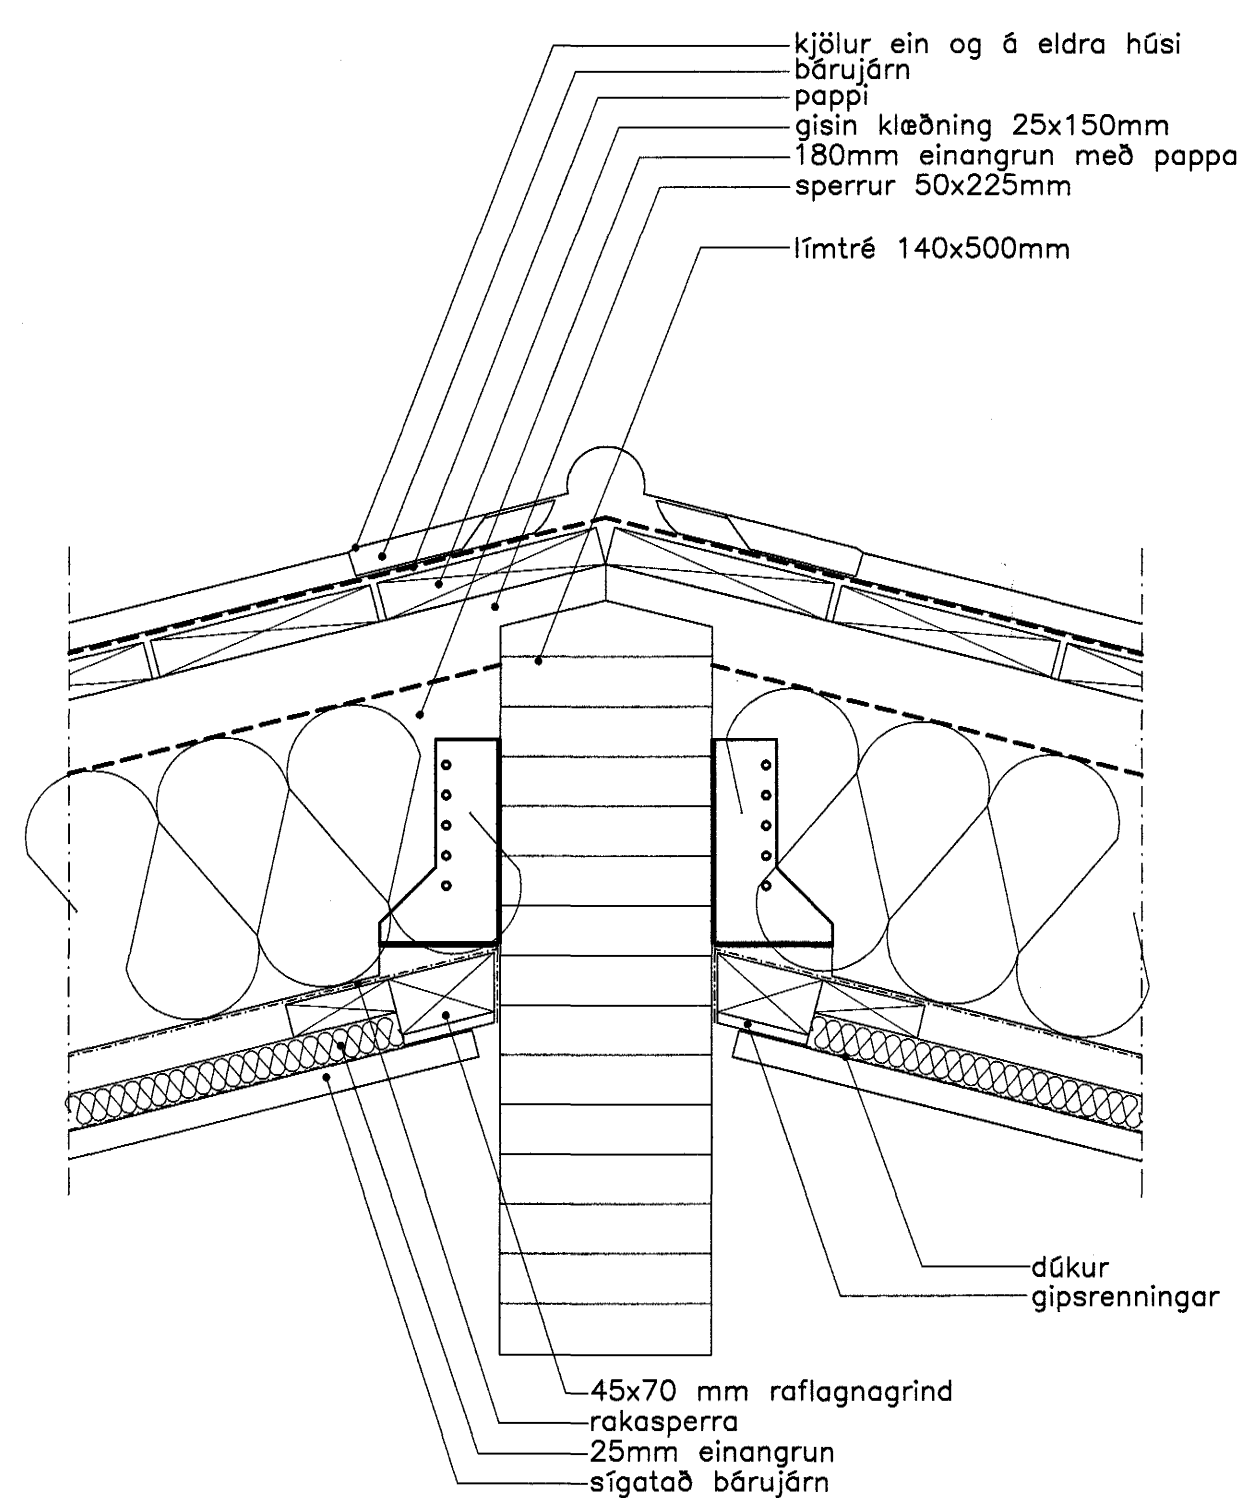

Deili 16 / 7

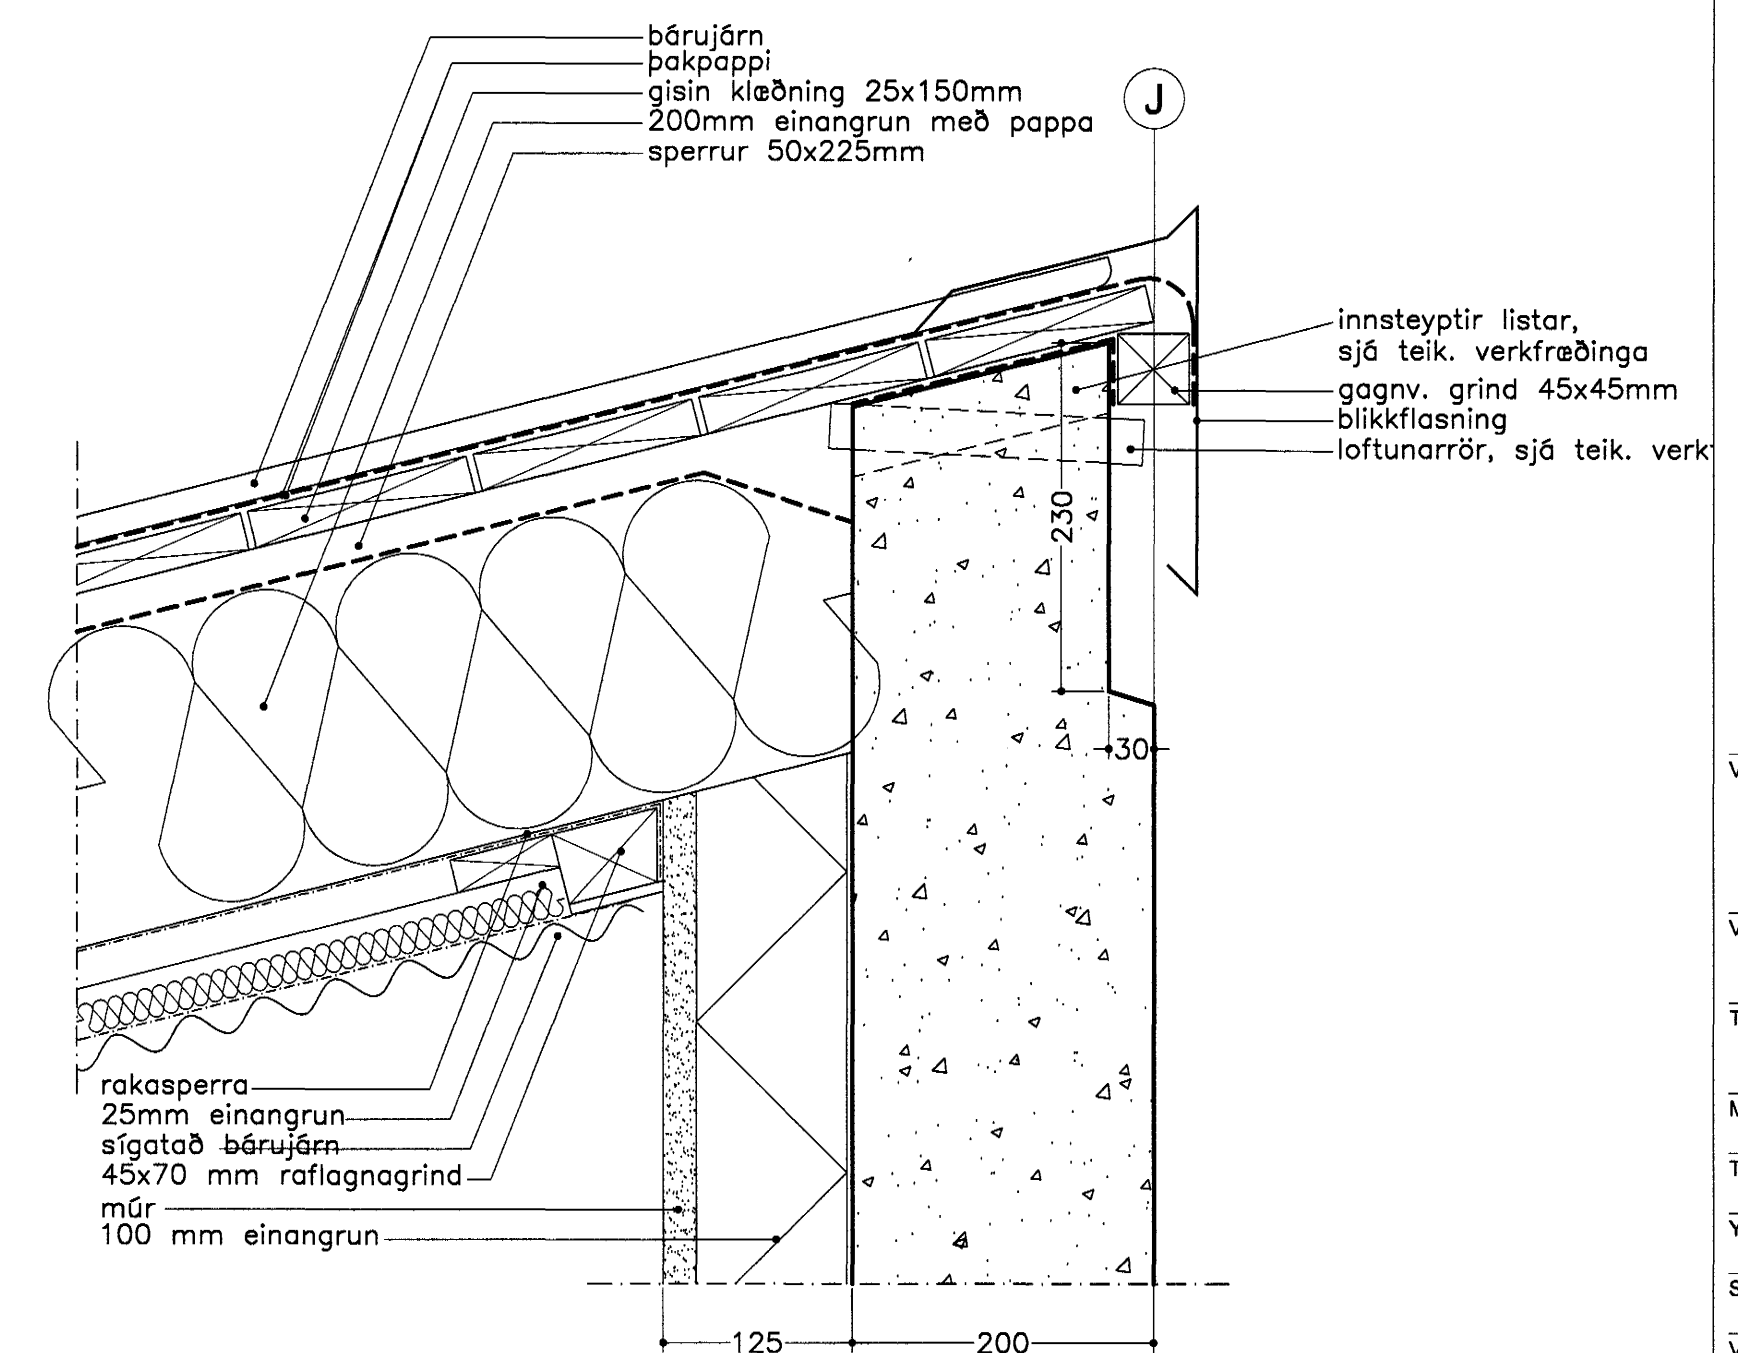

Deili 17 / 6-7

Samþykkt þann
24 FEB. 2004
Byggingafulltrúinn í Hafnarfirði
F.h. Sigurbjartur Halldórsson

Verkheli:	Staðarhvamur 23, Hafnarfirði Leikskólinn Hvamur - stækun
Verkhúti:	Deili 11-17
Teiknínúmer:	14
Mælikvarði:	1:5
Teiknaði:	H.P.
Yfirfari:	
Samþykkt:	
Verknúmer:	0232
Dagsetning:	30.12.2002
Teiknialóð:	

ARKÞING 080152-4423
BOLHOLT 8 - 105 REYKJAVÍK
SÍMI: 551 0870 - FAX: 551 0875
arkthing@arkthing.is - www.arkthing.is

GUDMUNDUR KR. GUDMUNDSSON, ARKITEKT
ÓLAFUR SIGURDSSON, ARKITEKT
SIGURDUR HALLGRÍMSSON, ARKITEKT
HJORTUR PÁLSSON, BYGGFR.