




Deili 25 / 6

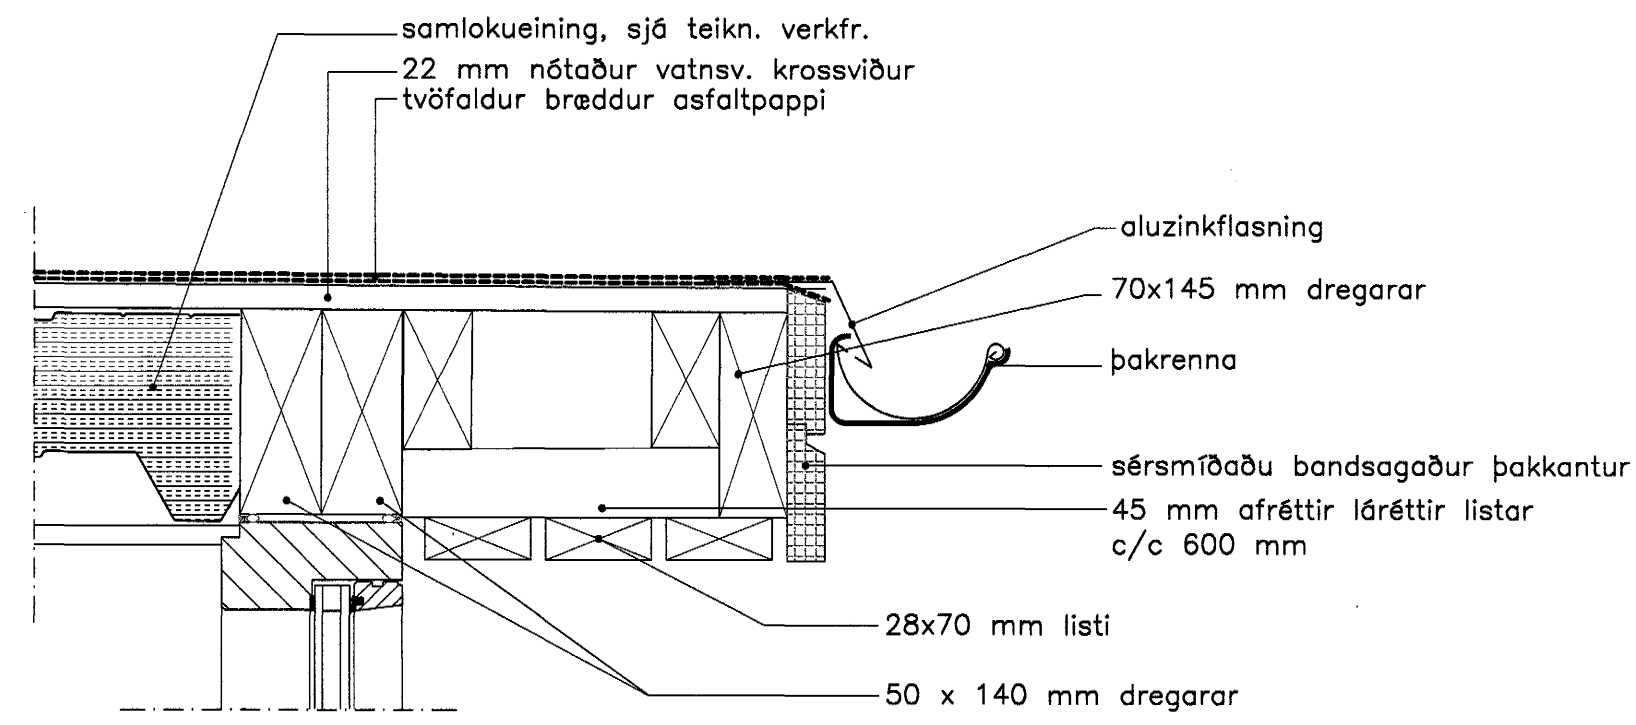


Deili 26 / 6

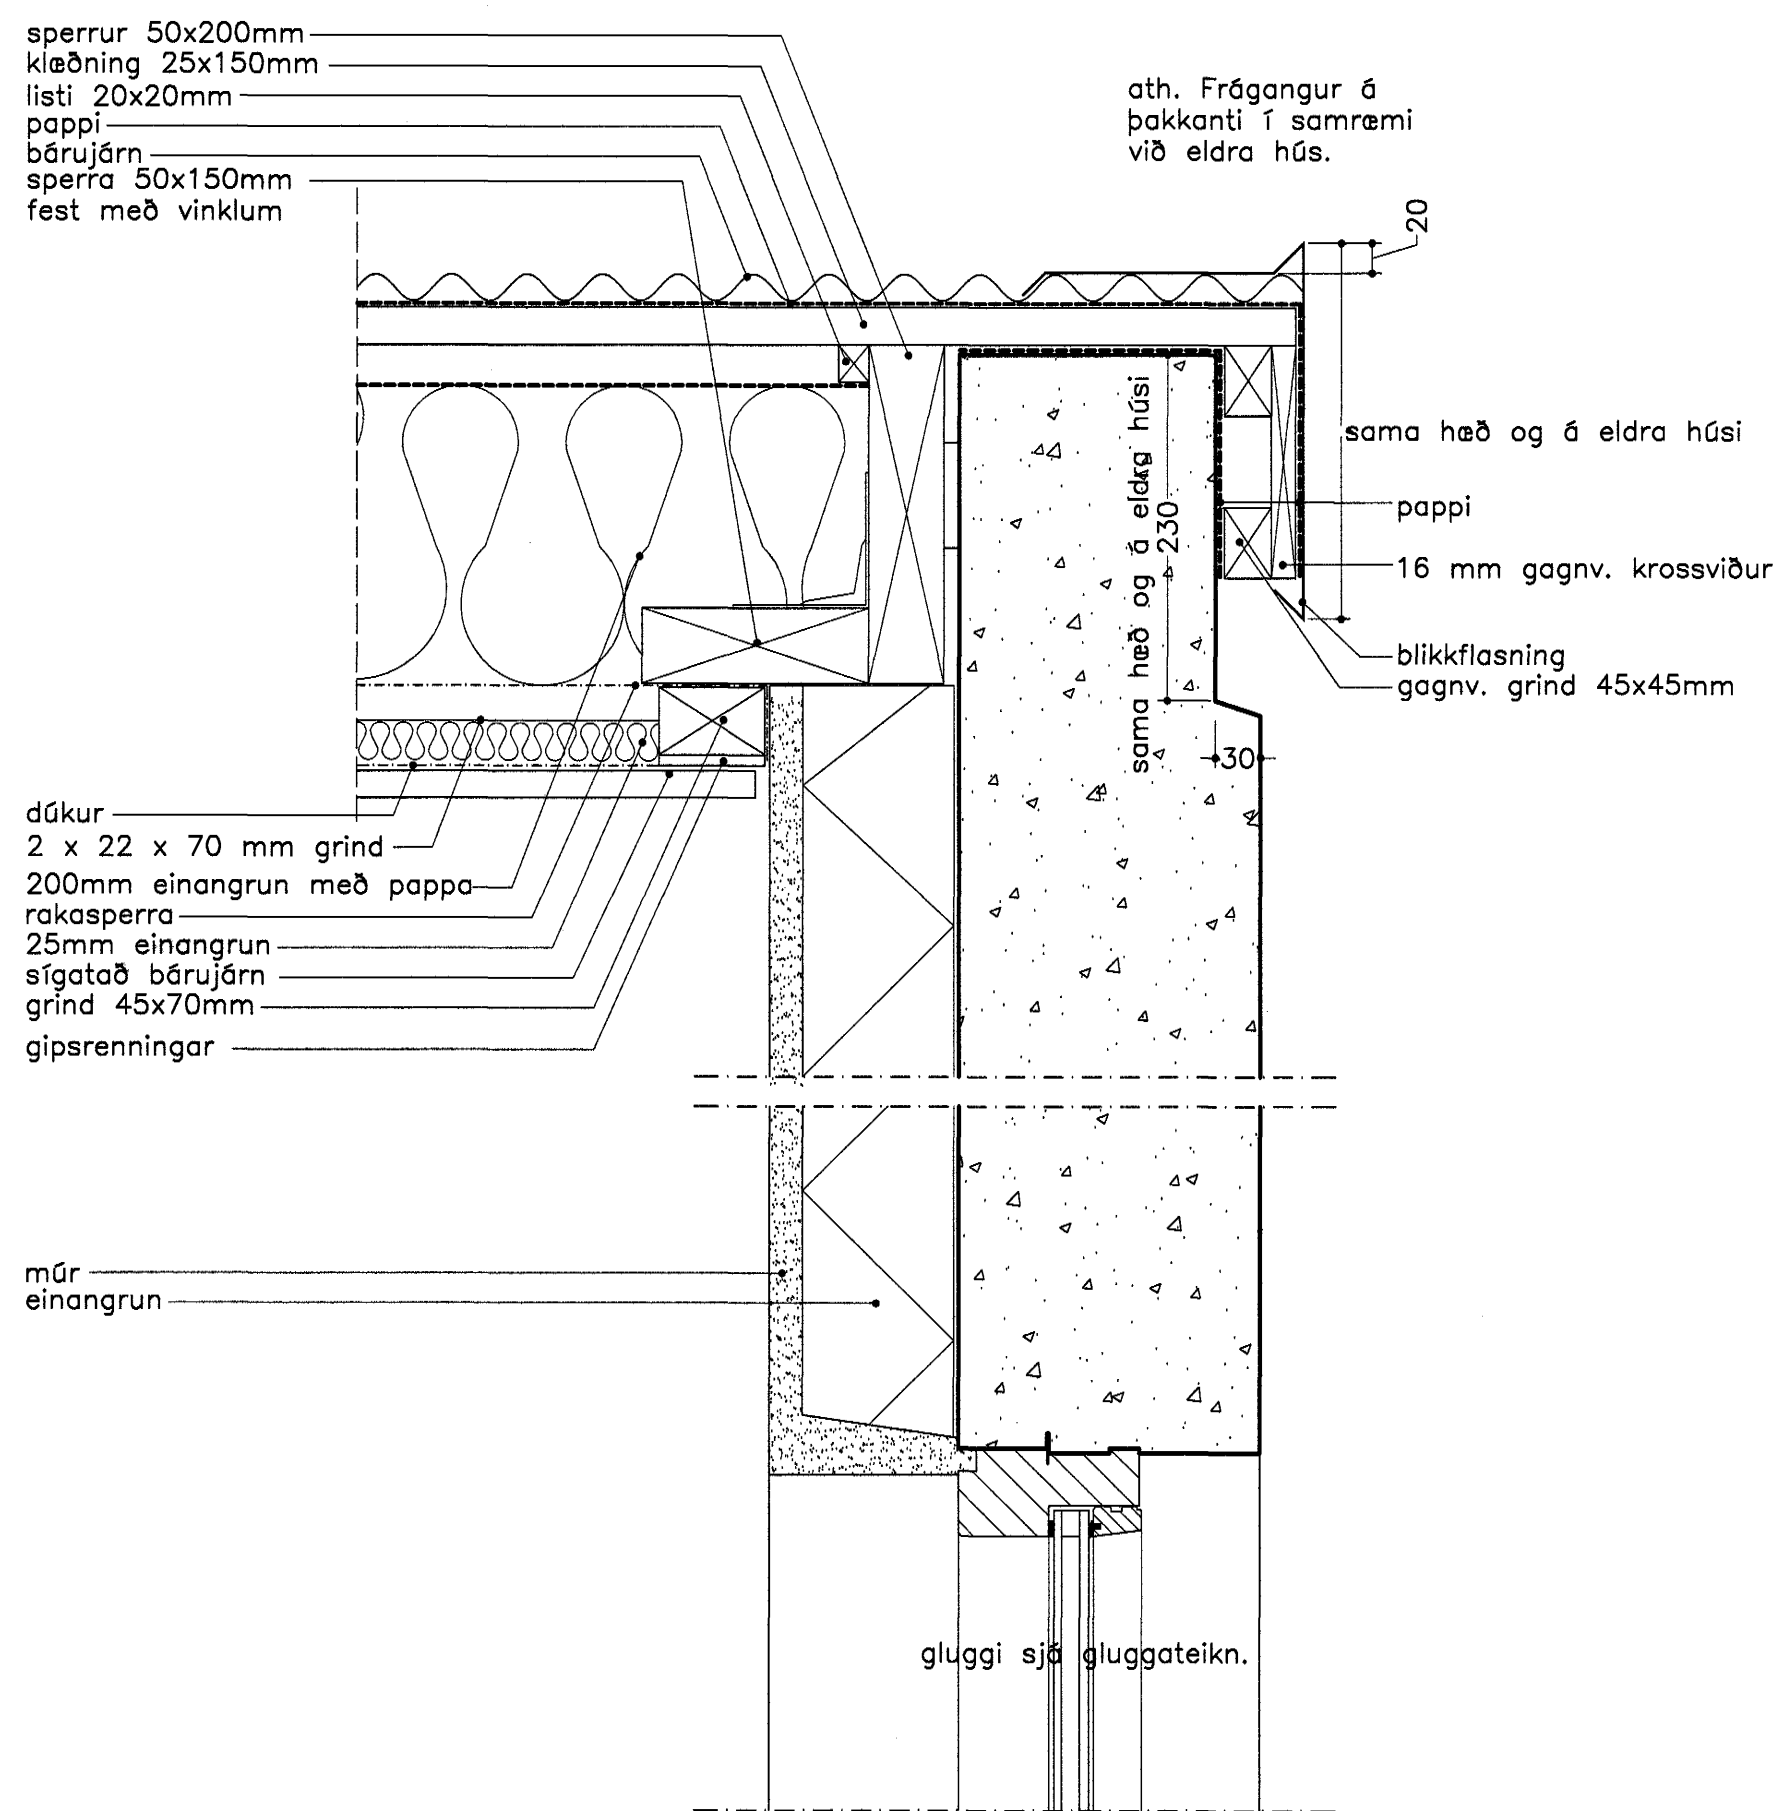

Deili 27 / 7

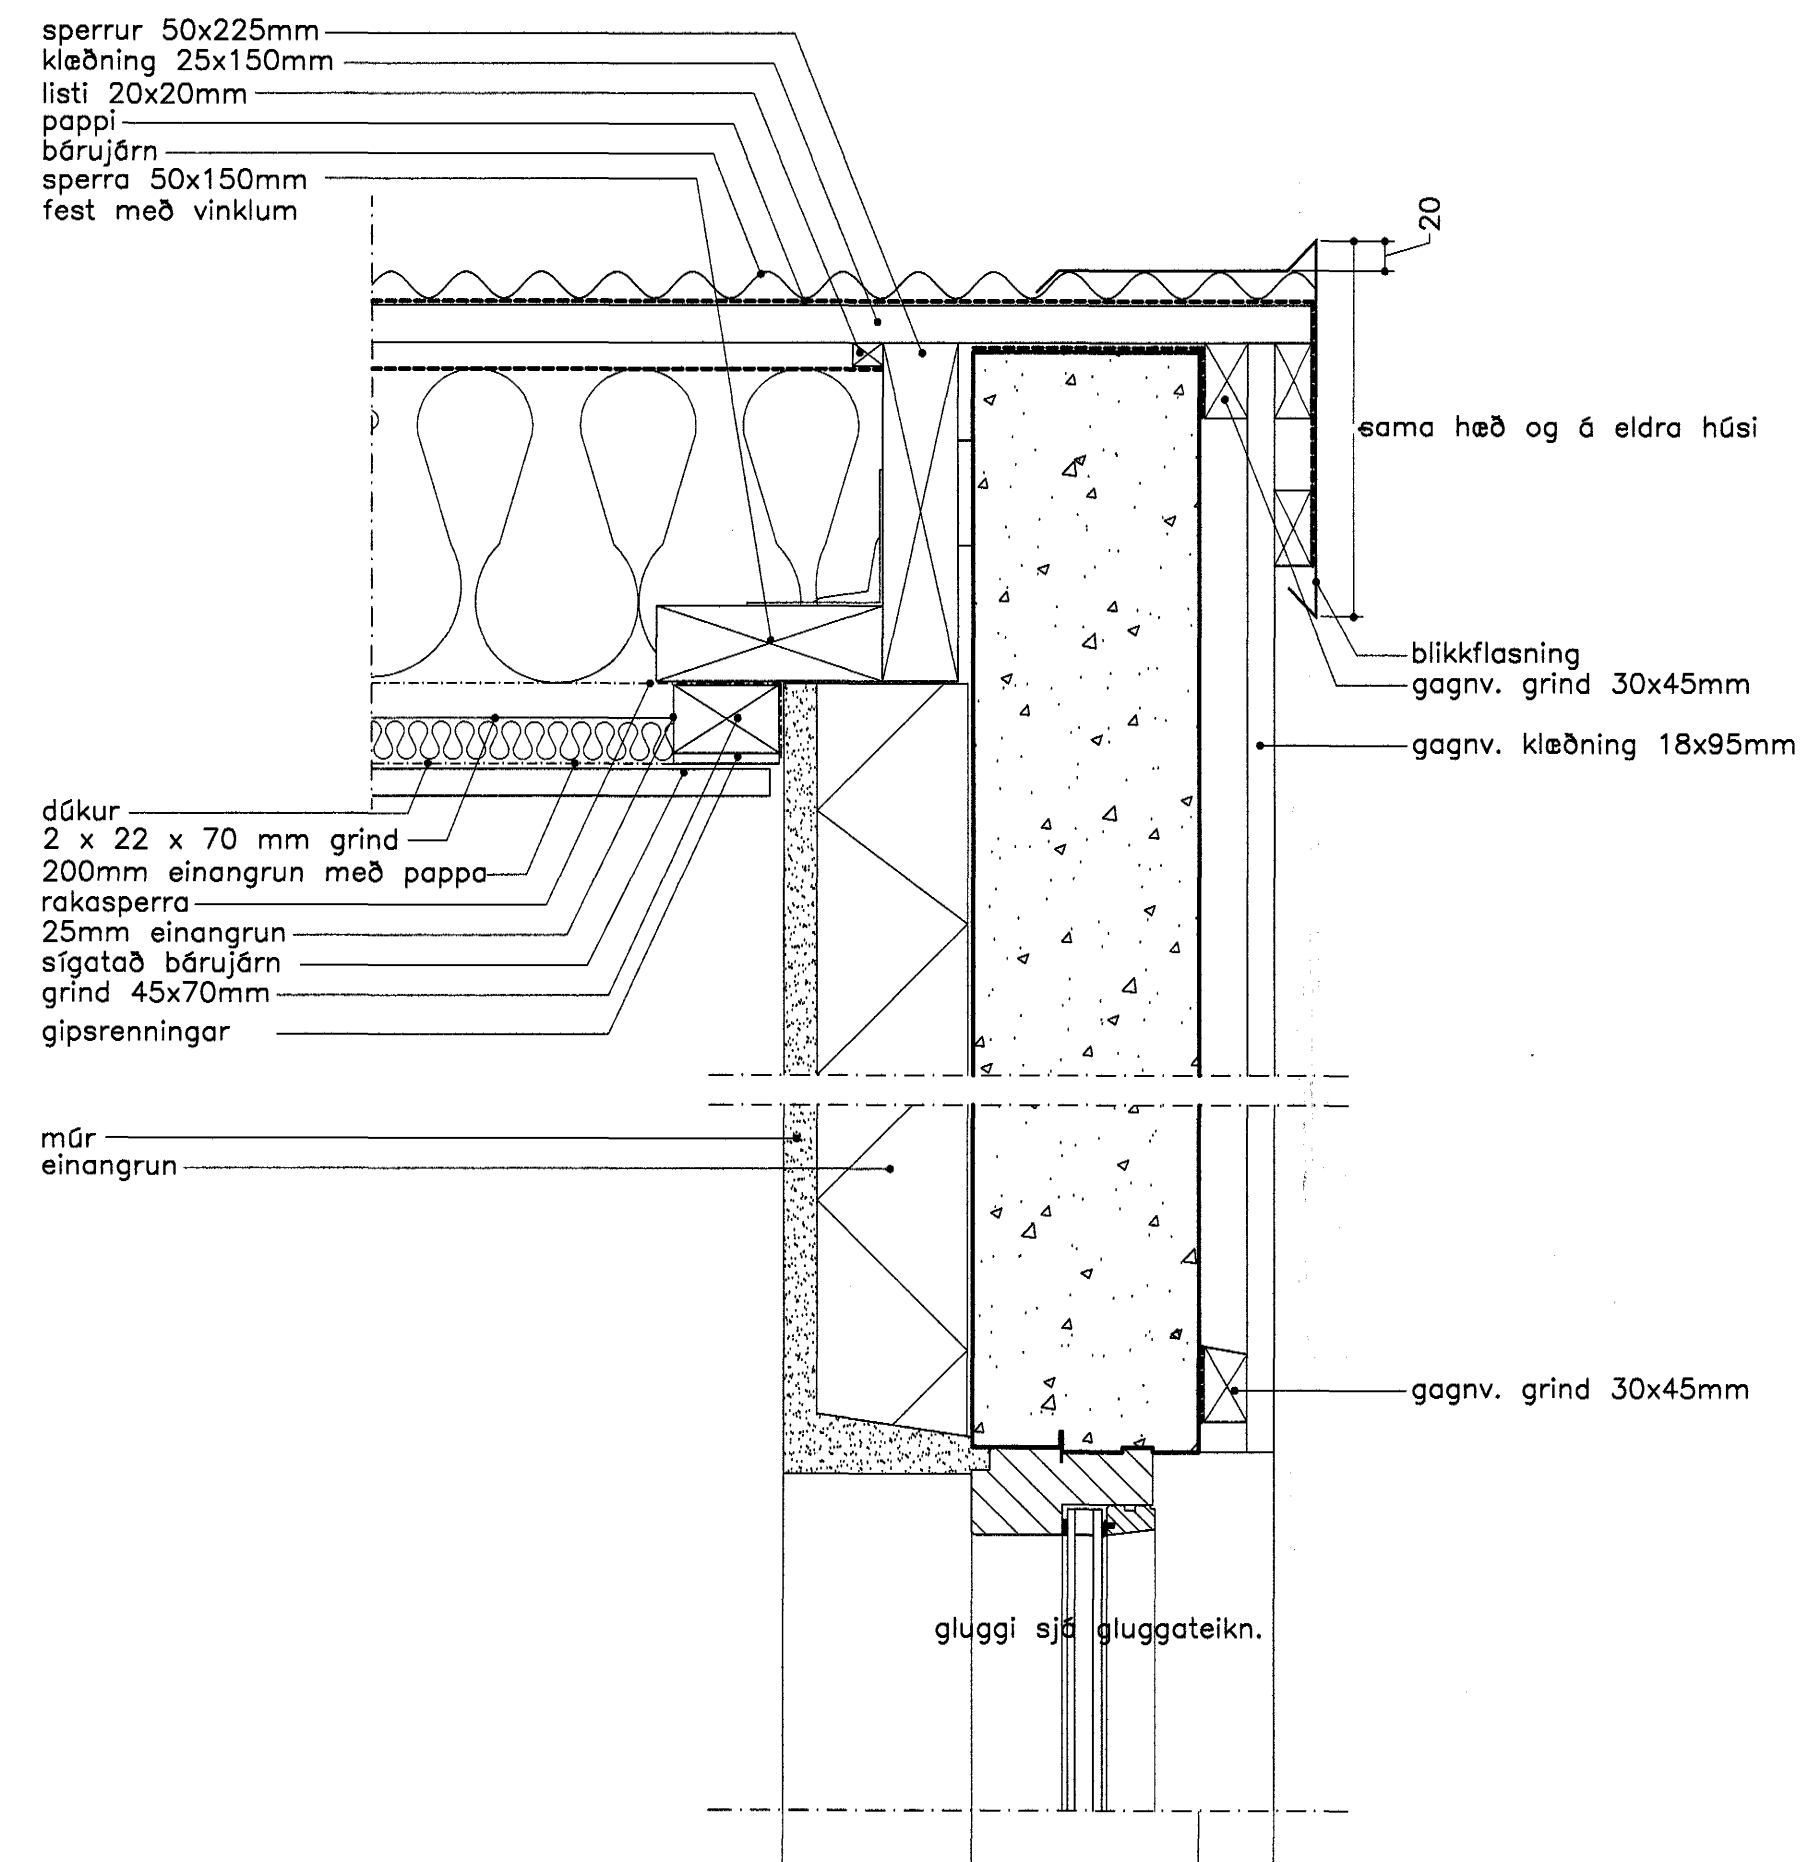

Deili 28 / 7

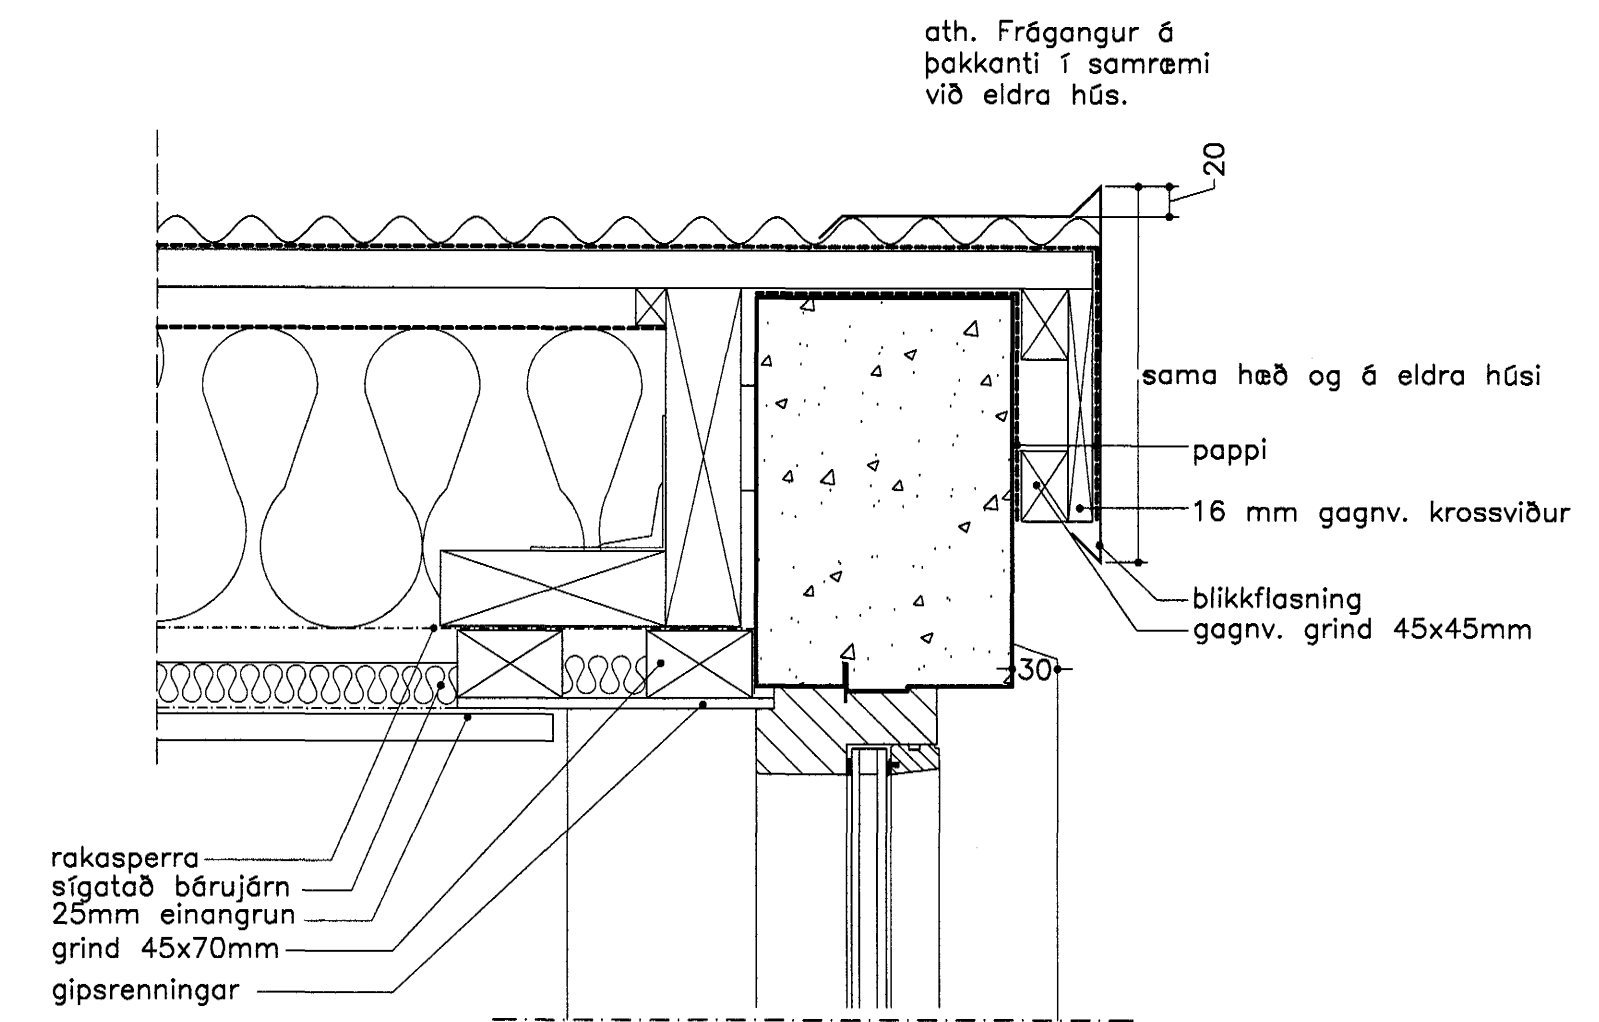

Deili 29 / 7

Samþykkt þann
24 FEB. 2004
Byggingafultrúinn í Hafnarfirði
F.h. Sigurbjartur Halldórsson

Verkhelti:
Staðarhvamur 23, Hafnarfirði
Leikskólinn Hvammur - staekkun

Verkhelut: Deili 25-29

Teiknínúmer: 16

Mælikvarði: 1:5

Teiknað: H.P.

Yfirfarið:

Samþykkt:

Verknúmer: 0232

Dagsetning: 30.12.2002

Teiknaíóð:

Sigurbjartur Halldórsson 080152-4429

ARKÞING
BOLHOLT 8 - 105 REYKJAVÍK
SÍMI: 551 0870 - FAX: 551 0875
arkthing@arkthing.is - www.arkthing.is

GUMMUNDUR KR. GUMMUNDSSON, ARKITEKT
ÓLAFUR SIGURDSSON, ARKITEKT
SIGURDUR HALLGRÍMSSON, ARKITEKT
HJÓRTUR PÁLSSON, BYGG.FR.