



DAGS:	NR:	BREYTINGAR:	SAMB:

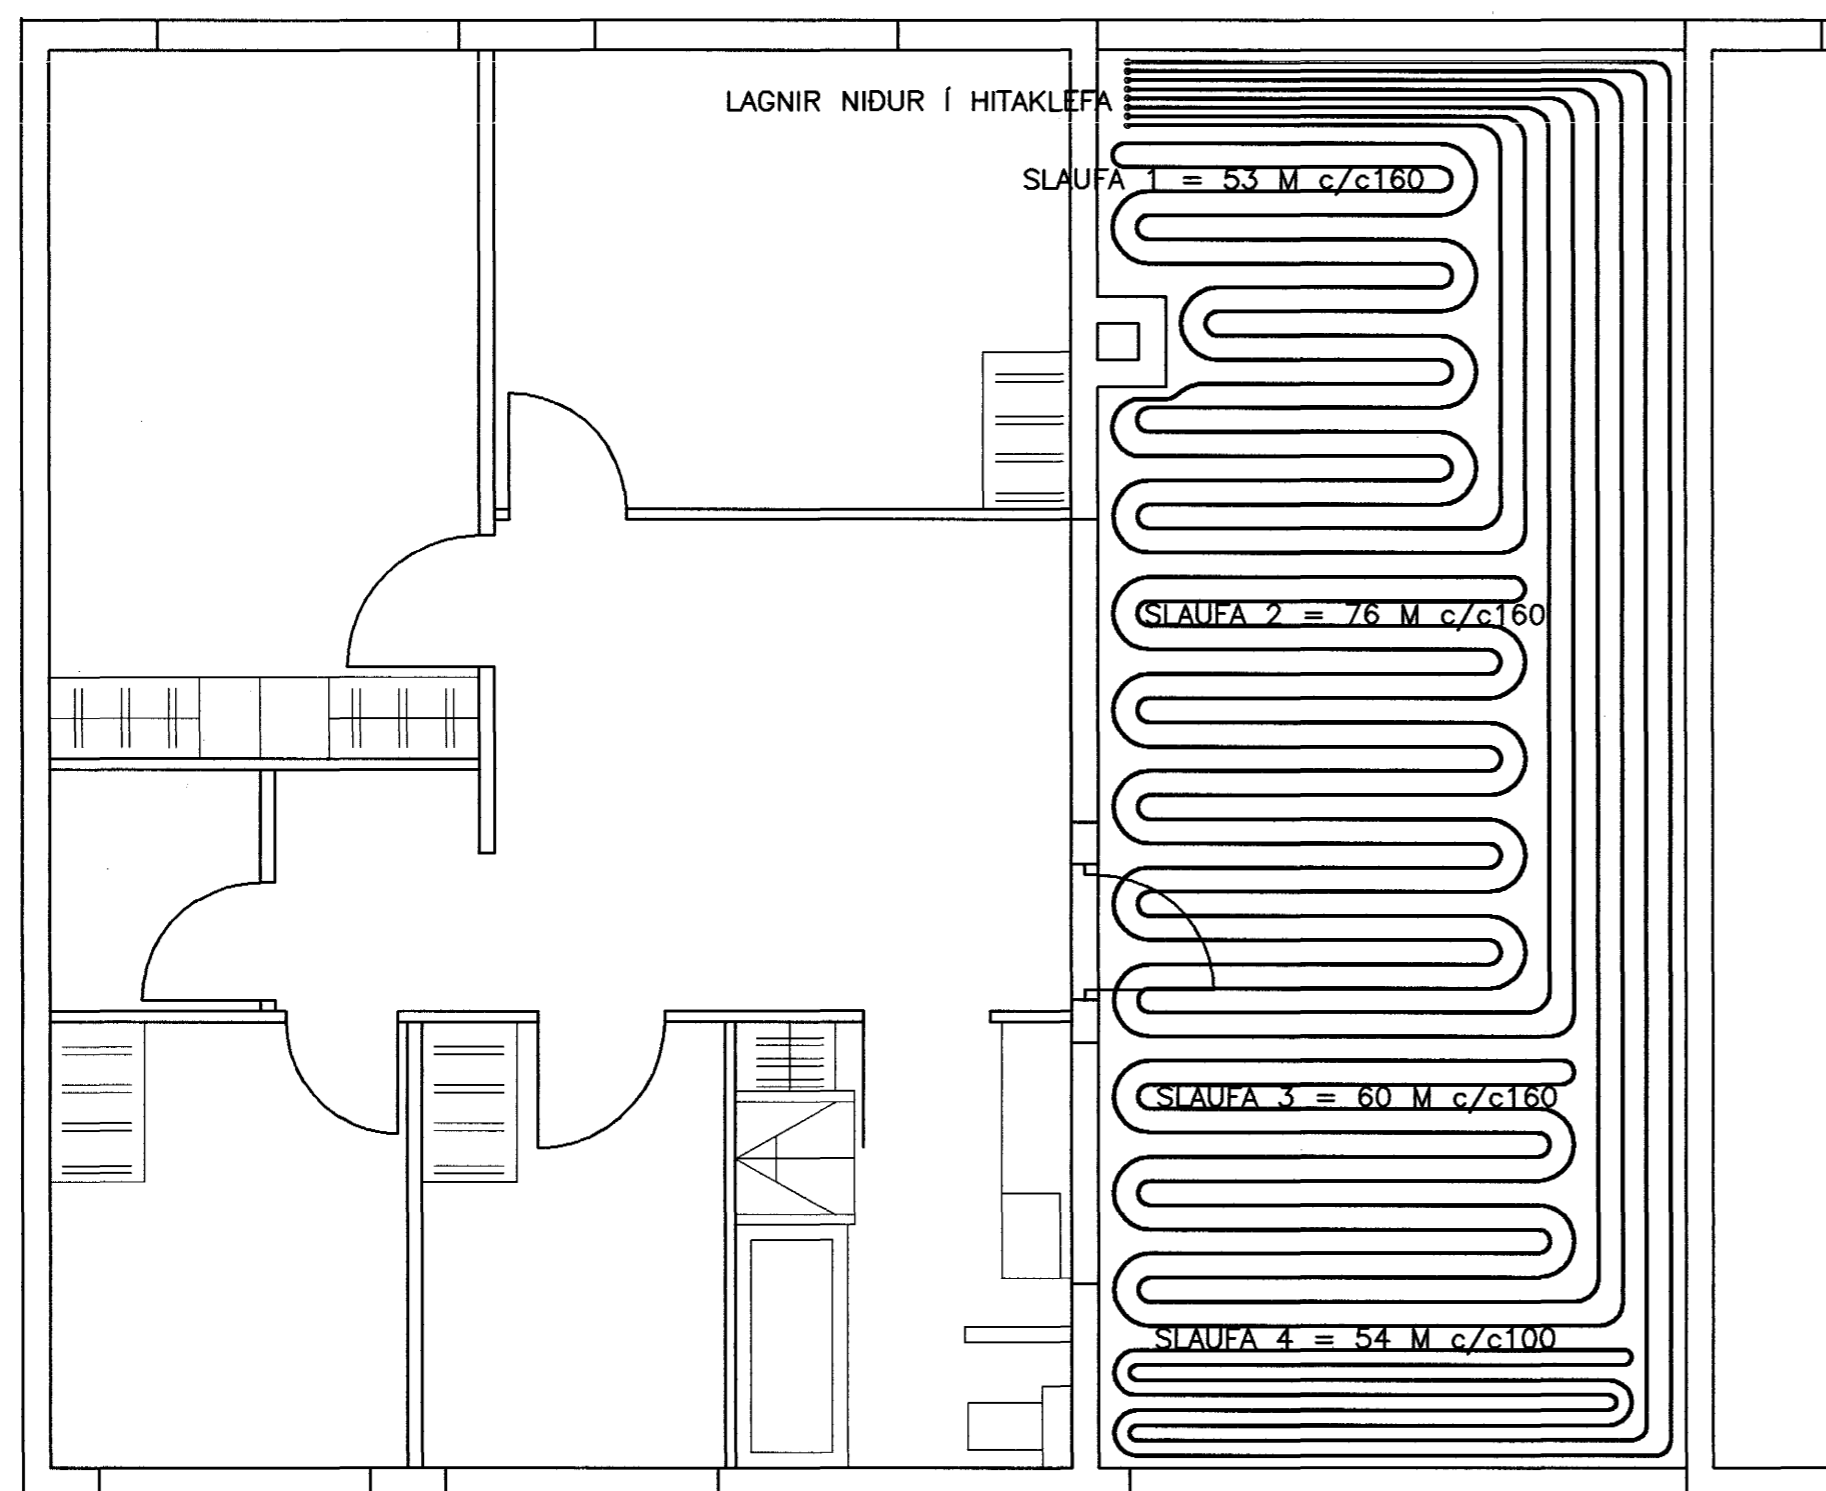

GRUNNMYND 1:50

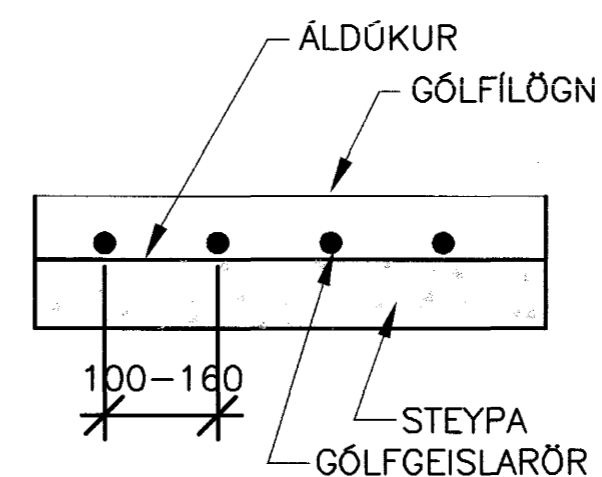

SNID Í GÓLFGEISLALÖGN
EKKI Í KVARÐA

SLAUF	LENGD
1	54
2	76
3	60
4	54
SAMTALS:	244

Samþykkt þann
19 FEB. 2004
Byggingafultrúinn í Hafnarfirði
f.h. Sigurbjartur Halldórsson

VERKFRÆÐIÞJÓUSTAN EHF
GARDATORG 7 · 210 GARDABER · SÍMI: 544 8600 · FAX: 544 8601 · NETFANG: jong@teknik.is

HEITI VERKS: MIDVANGUR 93 HAFNARFJÖRDUR	VERKLOMUR: 03.22	DAGS: 15.01.04
HEITI TEKINGAR: HITAKERFI GÓLFGEISLI GRUNNMYND OG SNID	HÓSAGERI: STEYPT HÓS	GEYMSLUNR: 211
HAUNAD: GH	TEKNAI: GH	MÆLT: JG
YTRIFARB: JG	SAMÞYKKT: Jón Guðmundsson 280255-4329	ÖTSAFA: L1 MÆLKV: 1:50
		TEK.NR.: 511

Jón Guðmundsson
14.02.2004