


SNIB B-B

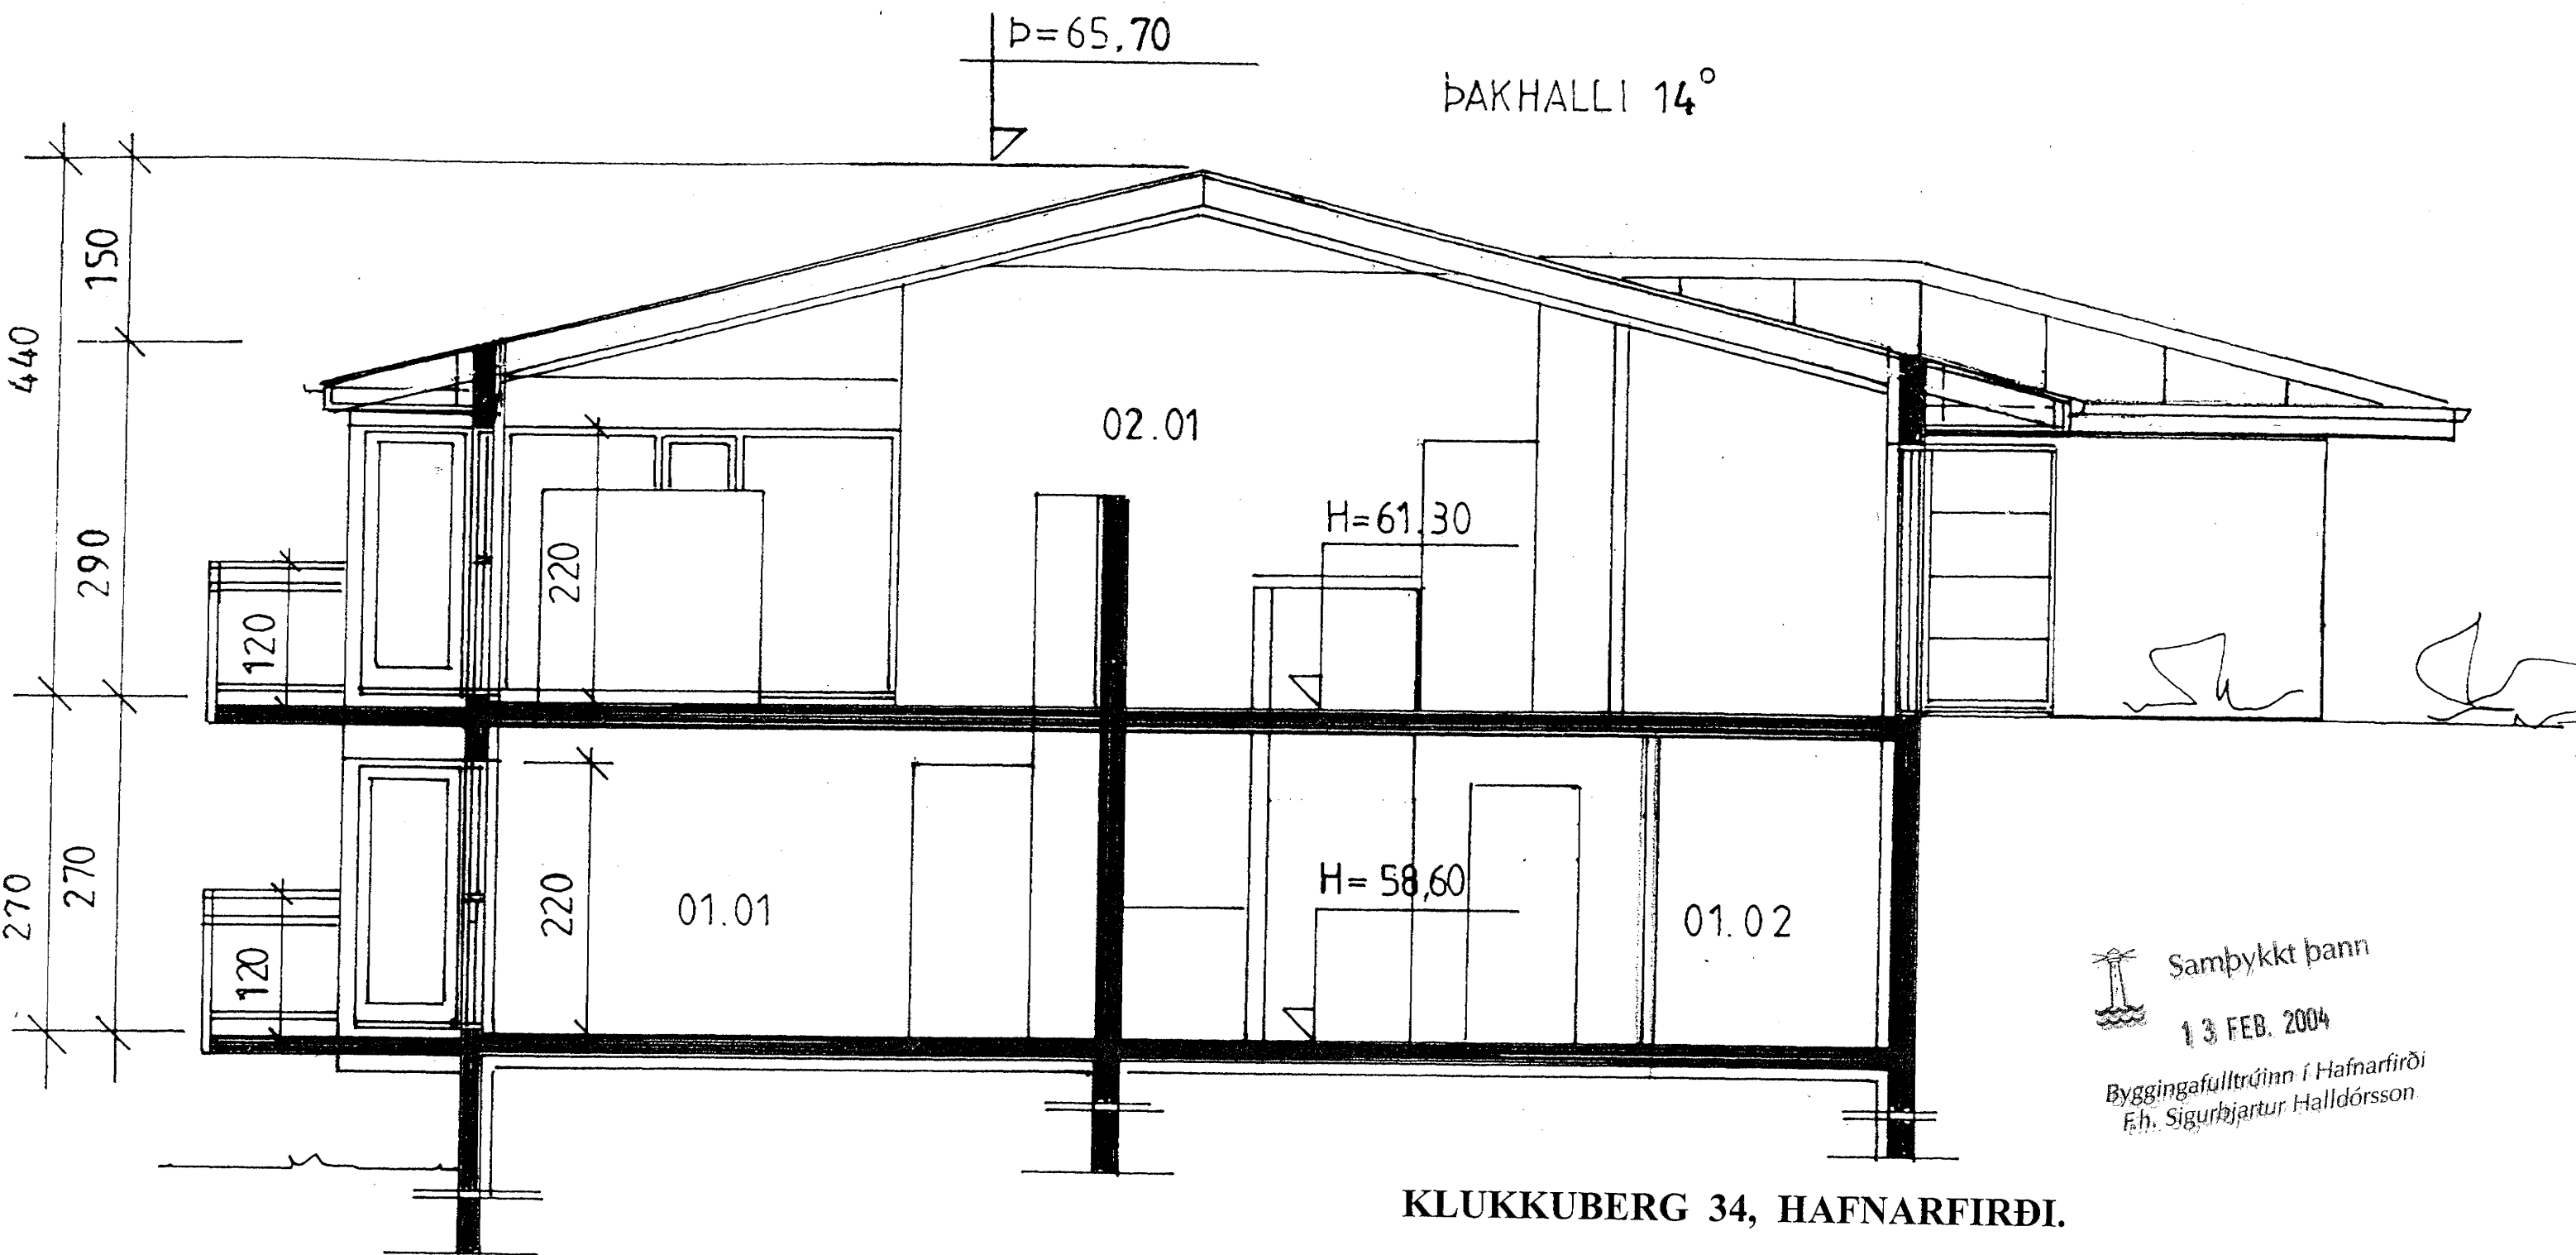

SNIB A-A

KLUKKUBERG 34, HAFNARFIRÐI.

SNIBMYNDIR MKV. 1:50  
 2003-11-02  
 Jóhannes Pétursson 010448-3959 S - 567-5107  
 Sigurður Sigurðsson 021146-2349 S - 566-6613

Samþykkt þann  
 13 FEB. 2004  
 Byggingafulltrúinn í Hafnarfirði  
 E.h. Sigurbjartur Halldórsson