




A
B
C
D
E
F
G
H

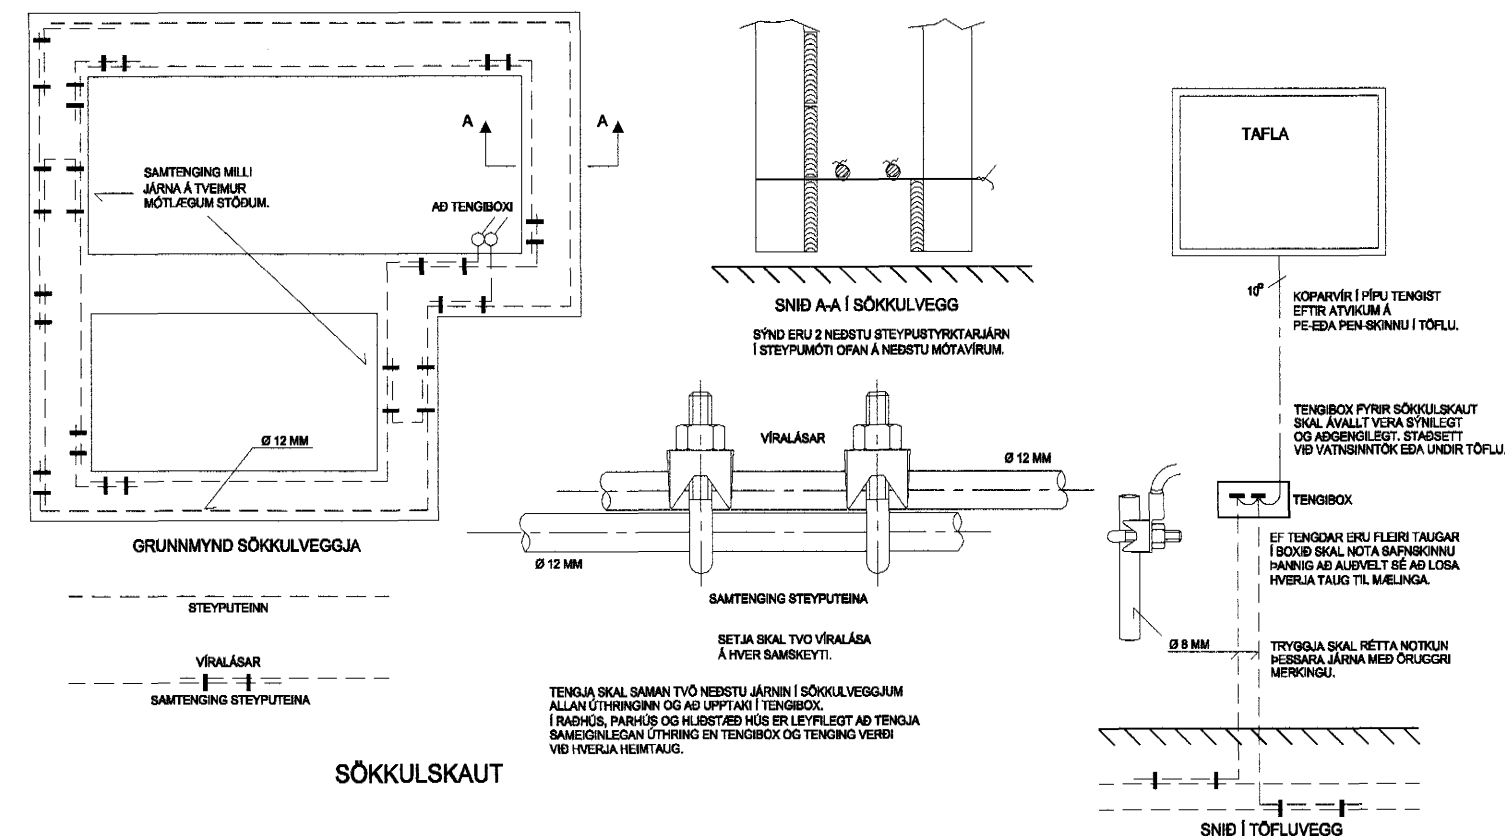



GREINATÓFLUR T2 - T4 - T5 - T6 - T8 - T9 - T10 - T11 - T13 - T14 - T15

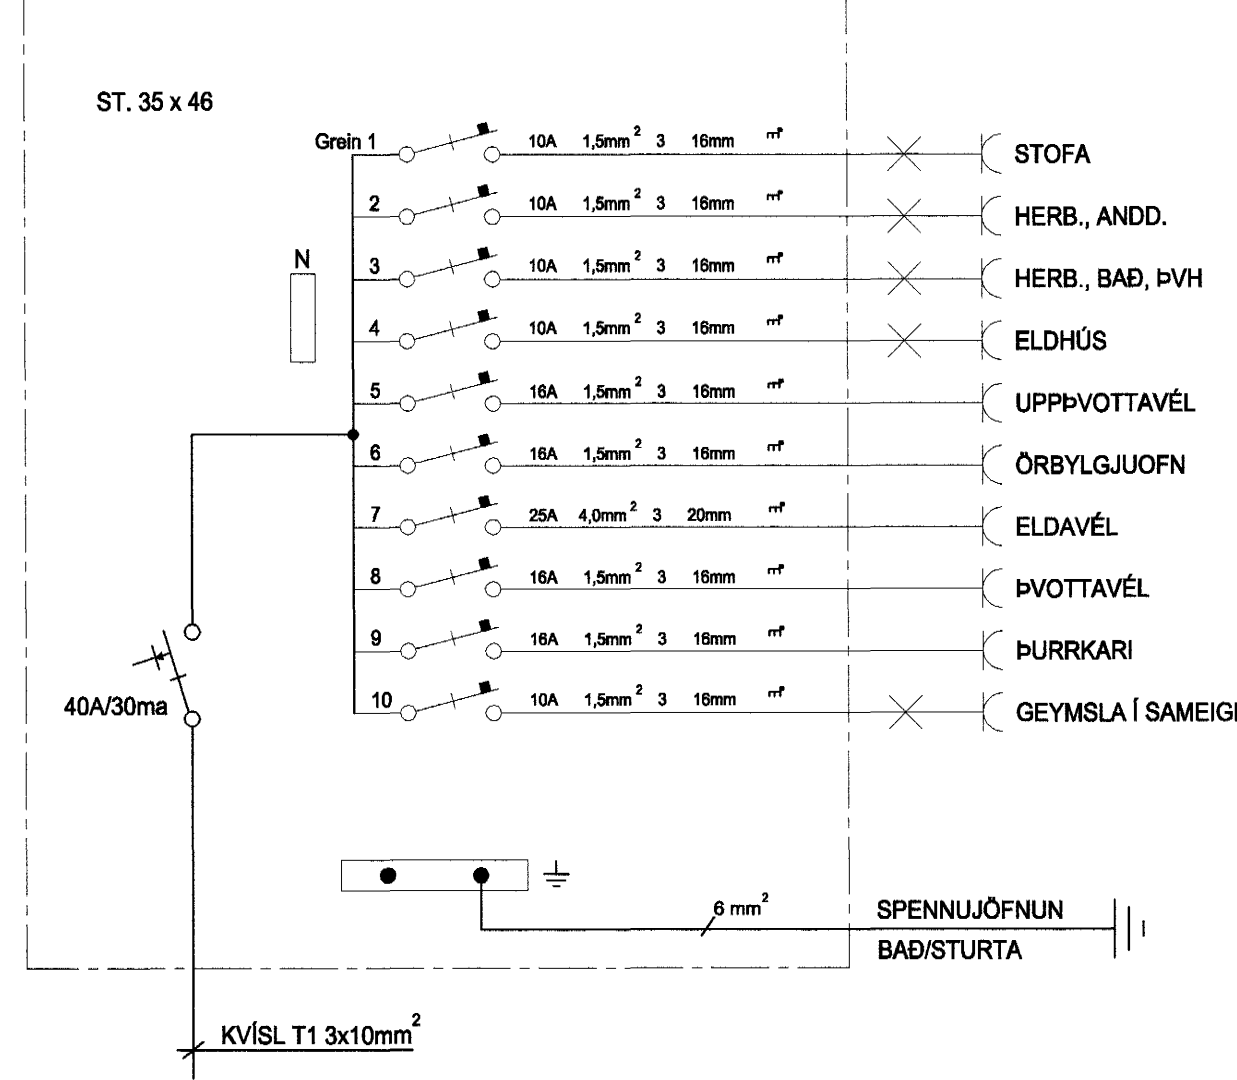

GREINATÓFLUR T3 - T7 - T12

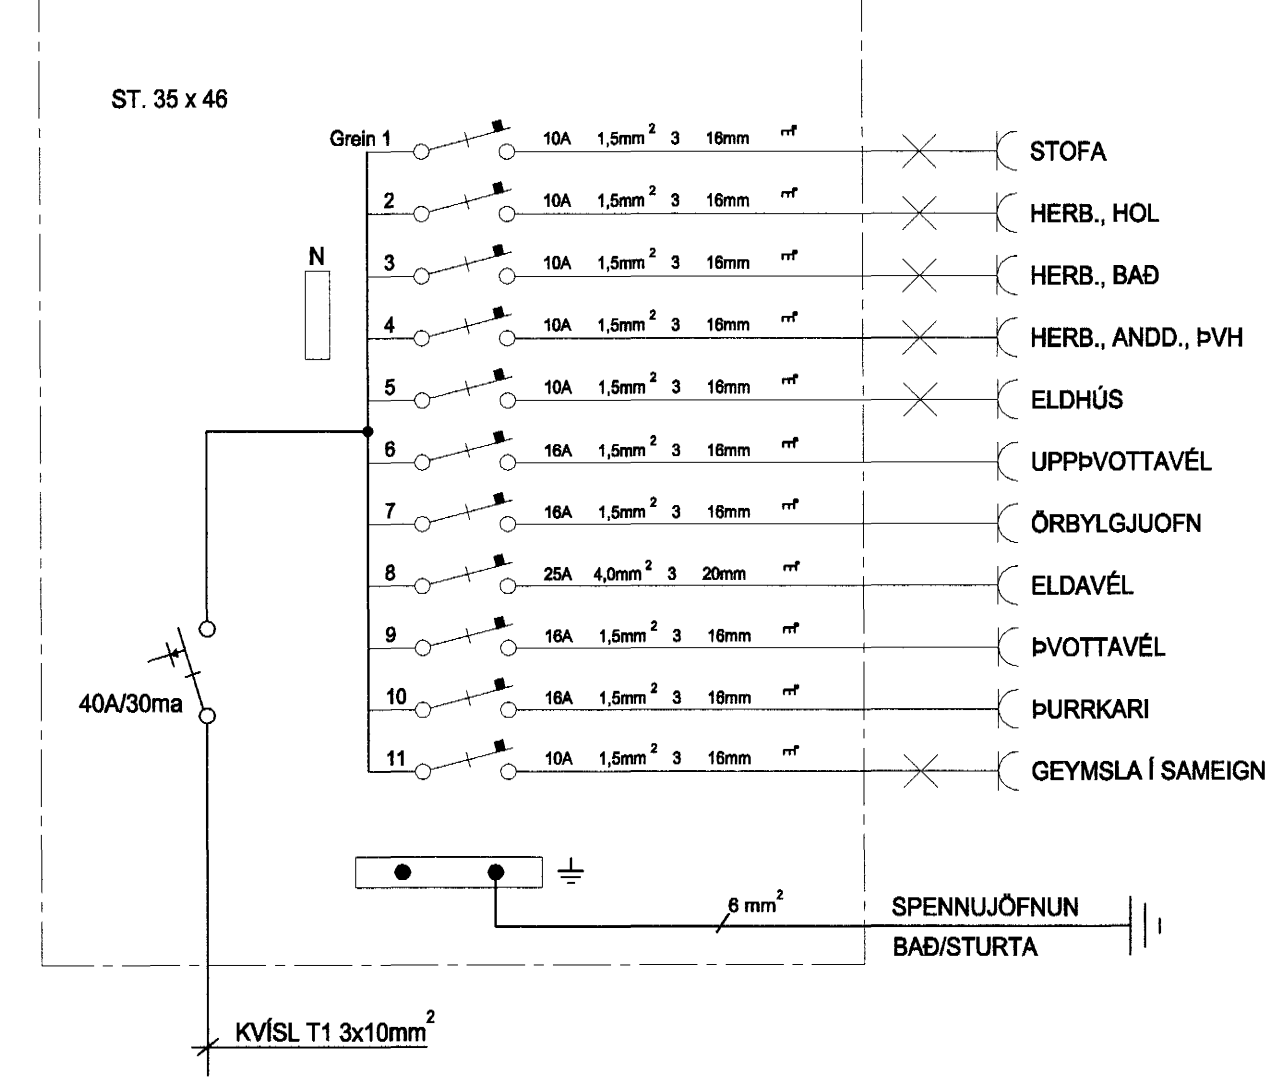

ADALTAFLA

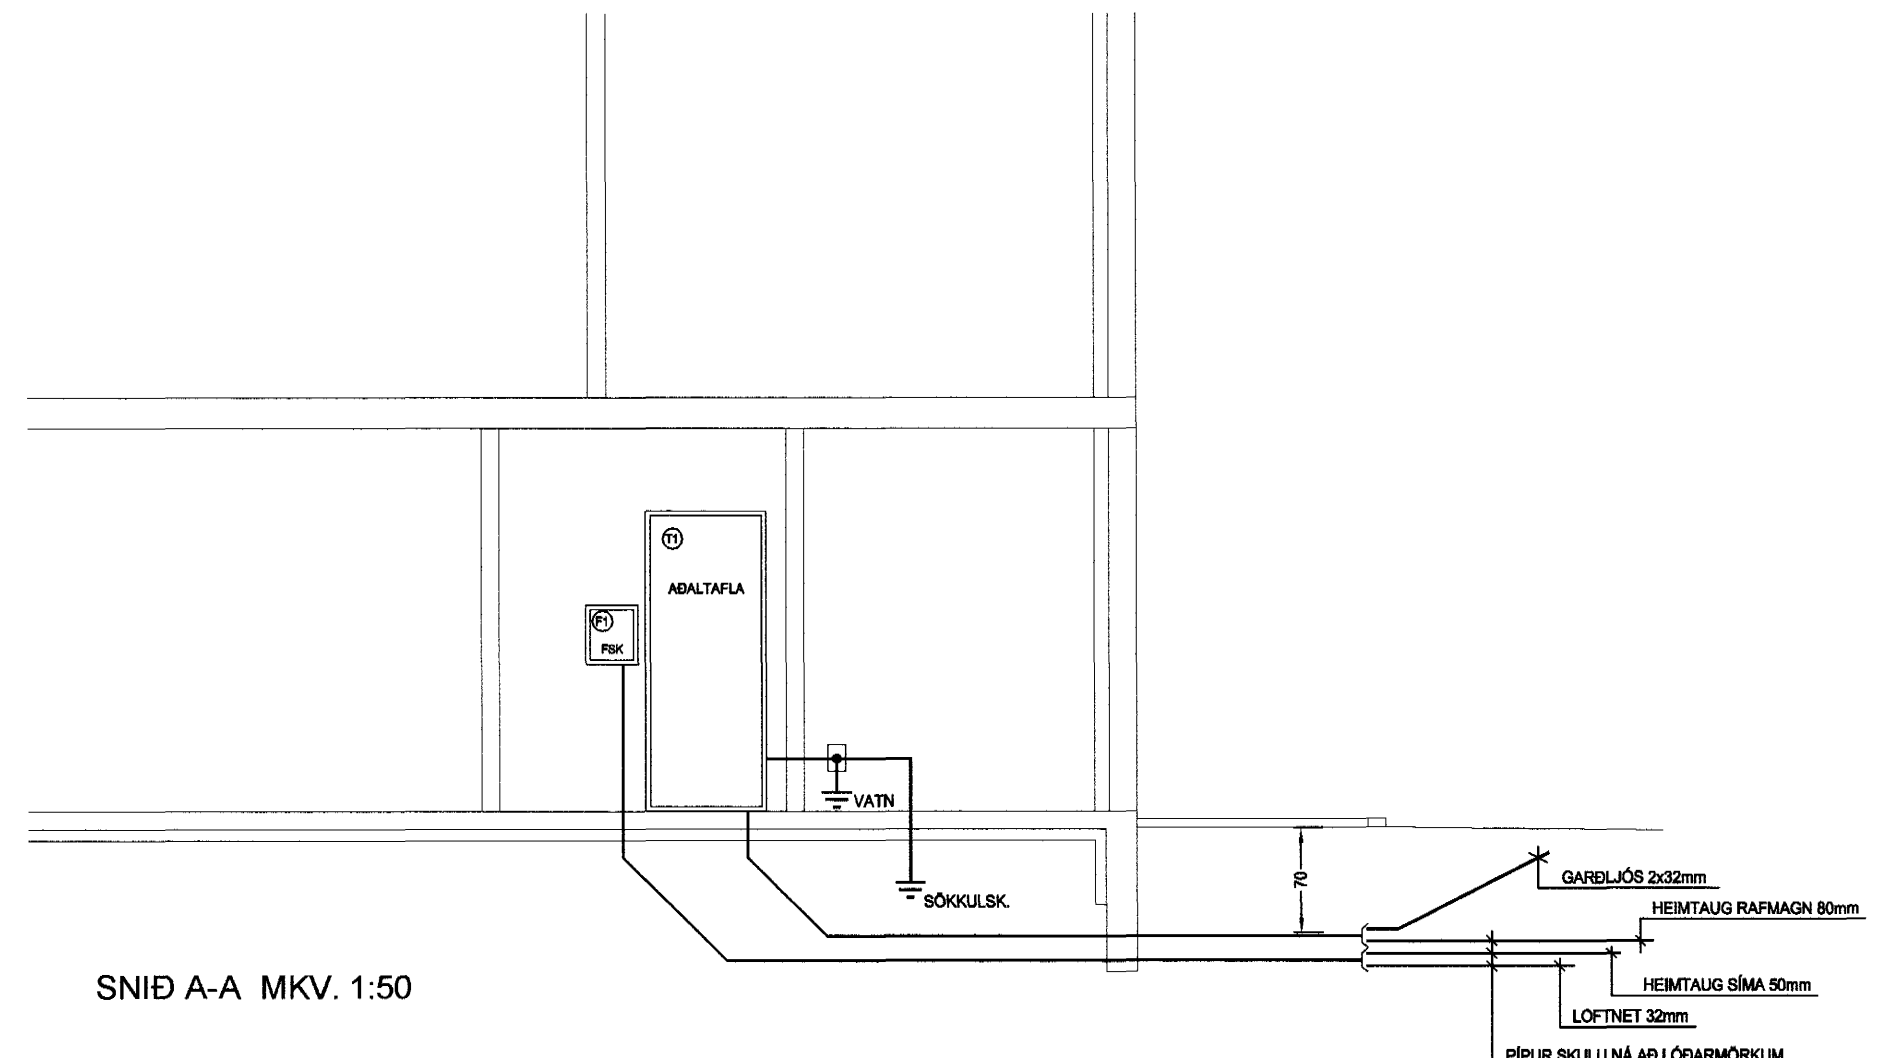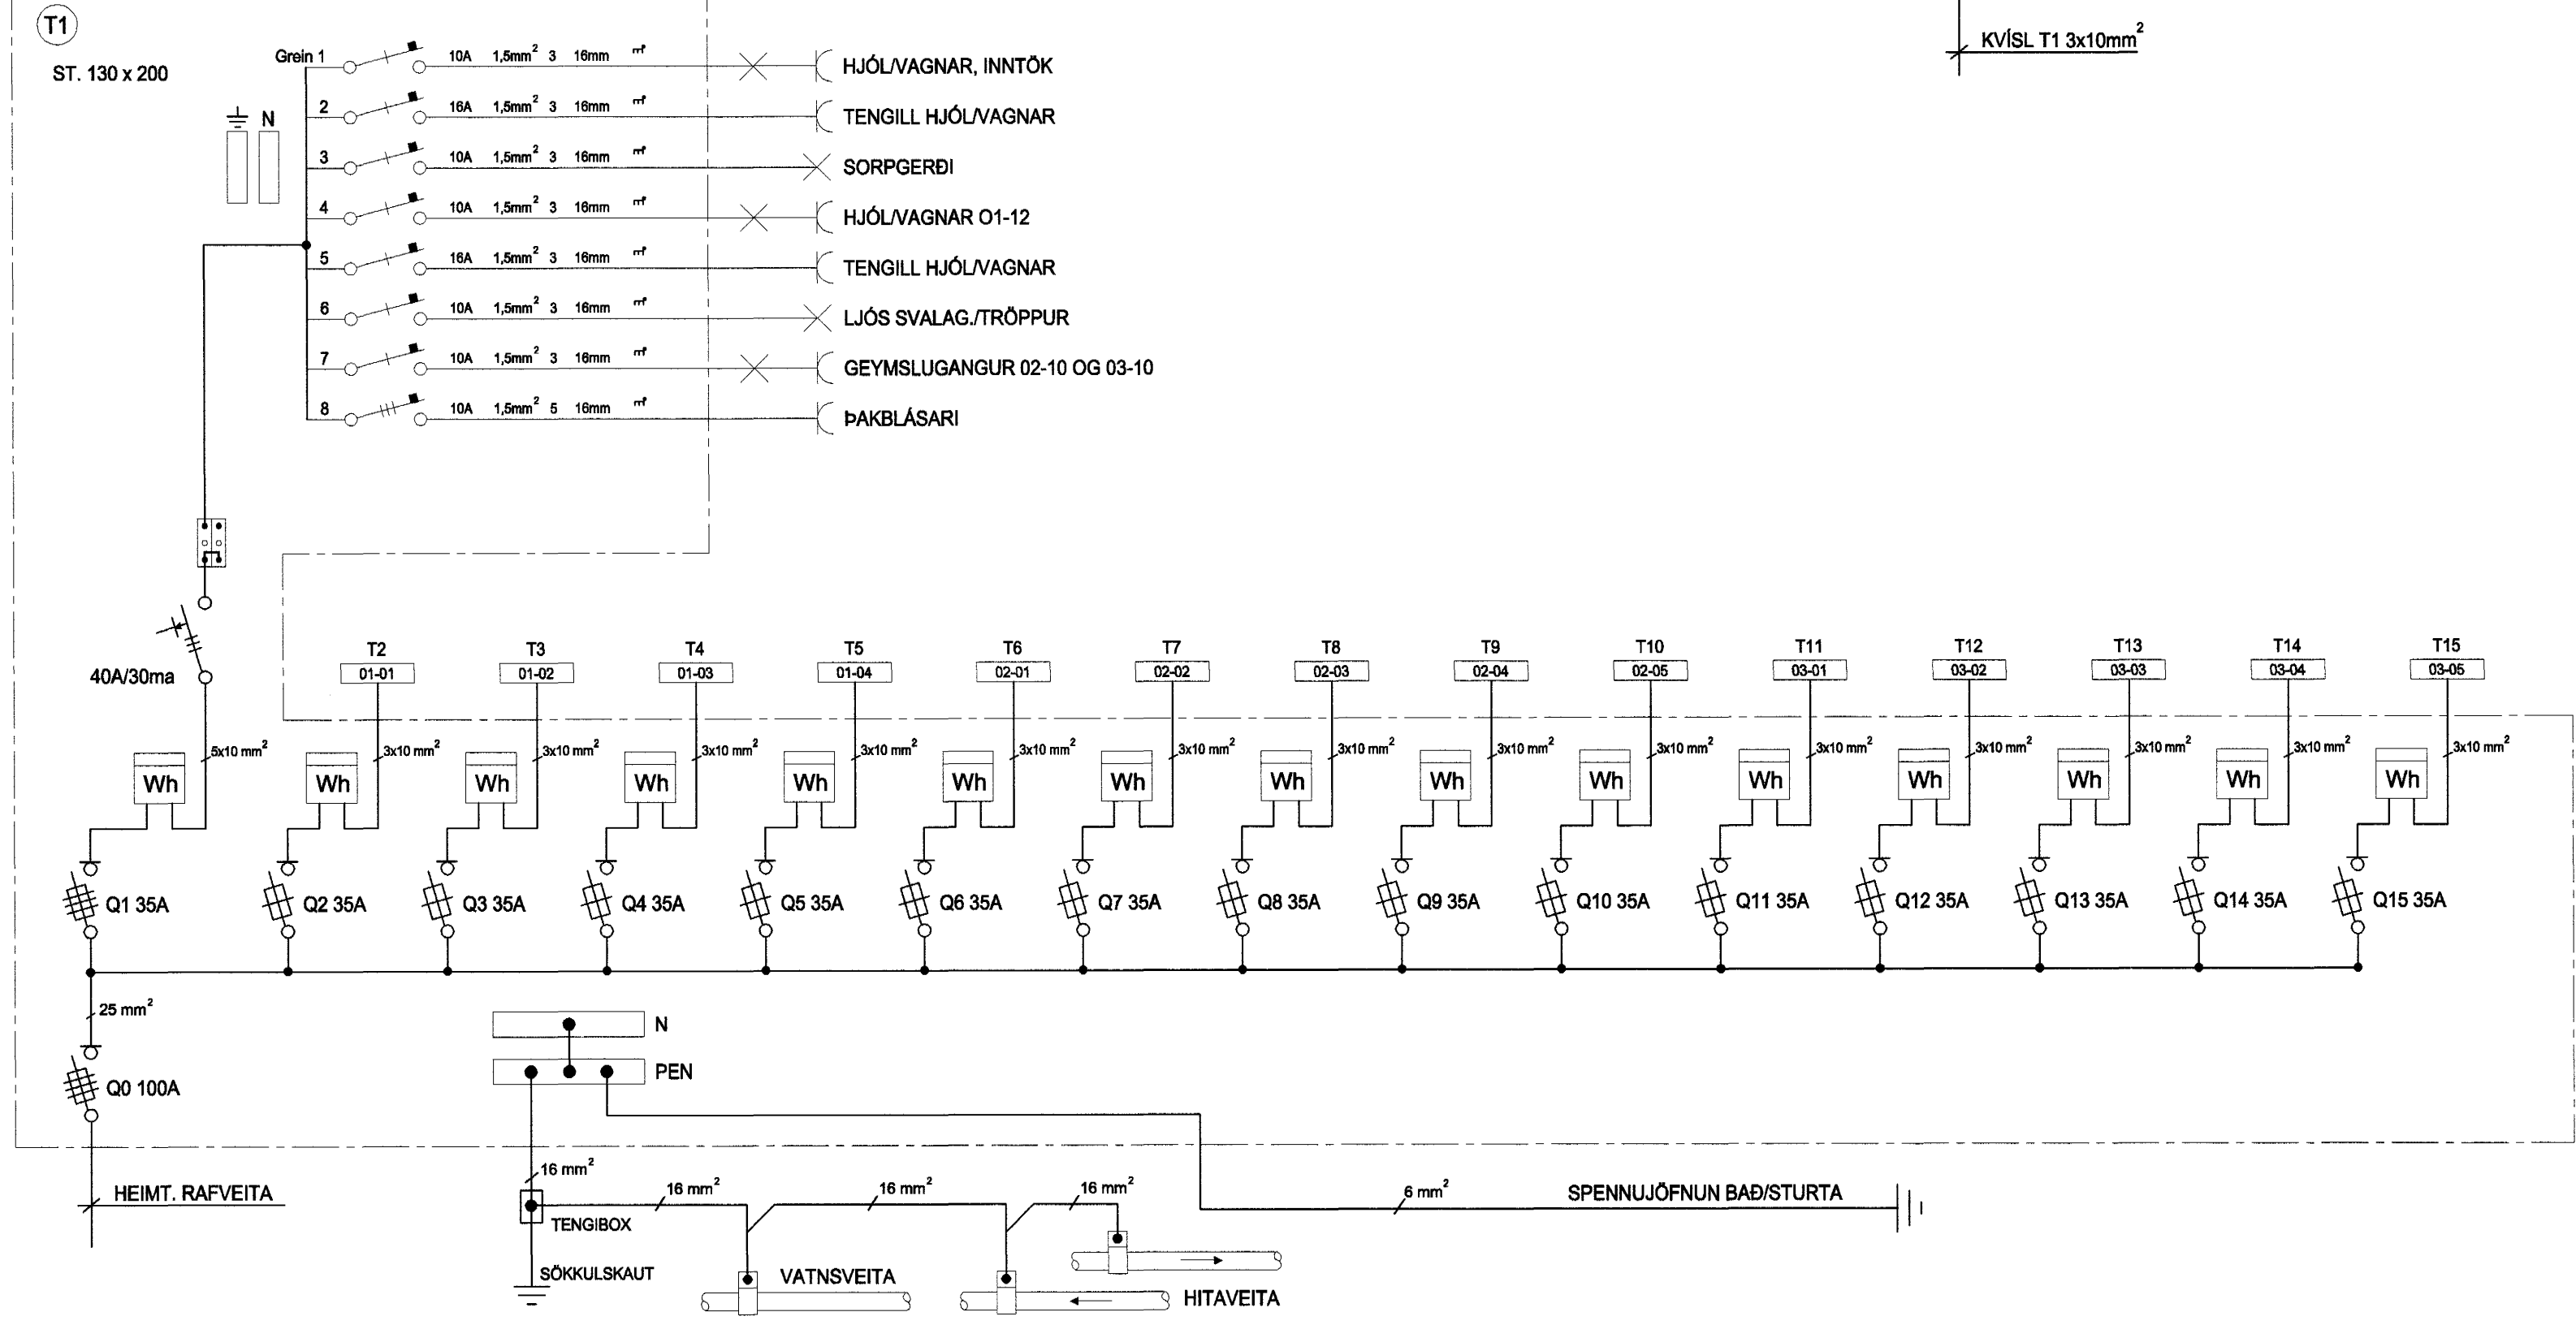

Byggingaflutriti Hamarfarðar
Algrett þann
11 JUNI 2004
Hó