
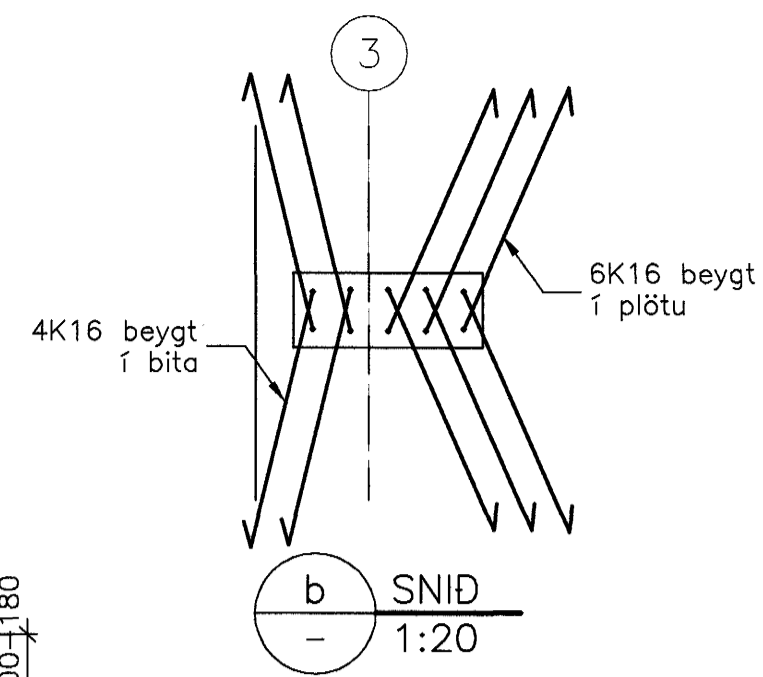



Langjárn: 5K16 L=3900  
7K16 L=3500  
Lykkjur: Nr.16  
Alls: 14 stk. per sálu

a SNID  
1:20

S1 SÚLA  
011 1:20 Alls 3 stk. í kjallara

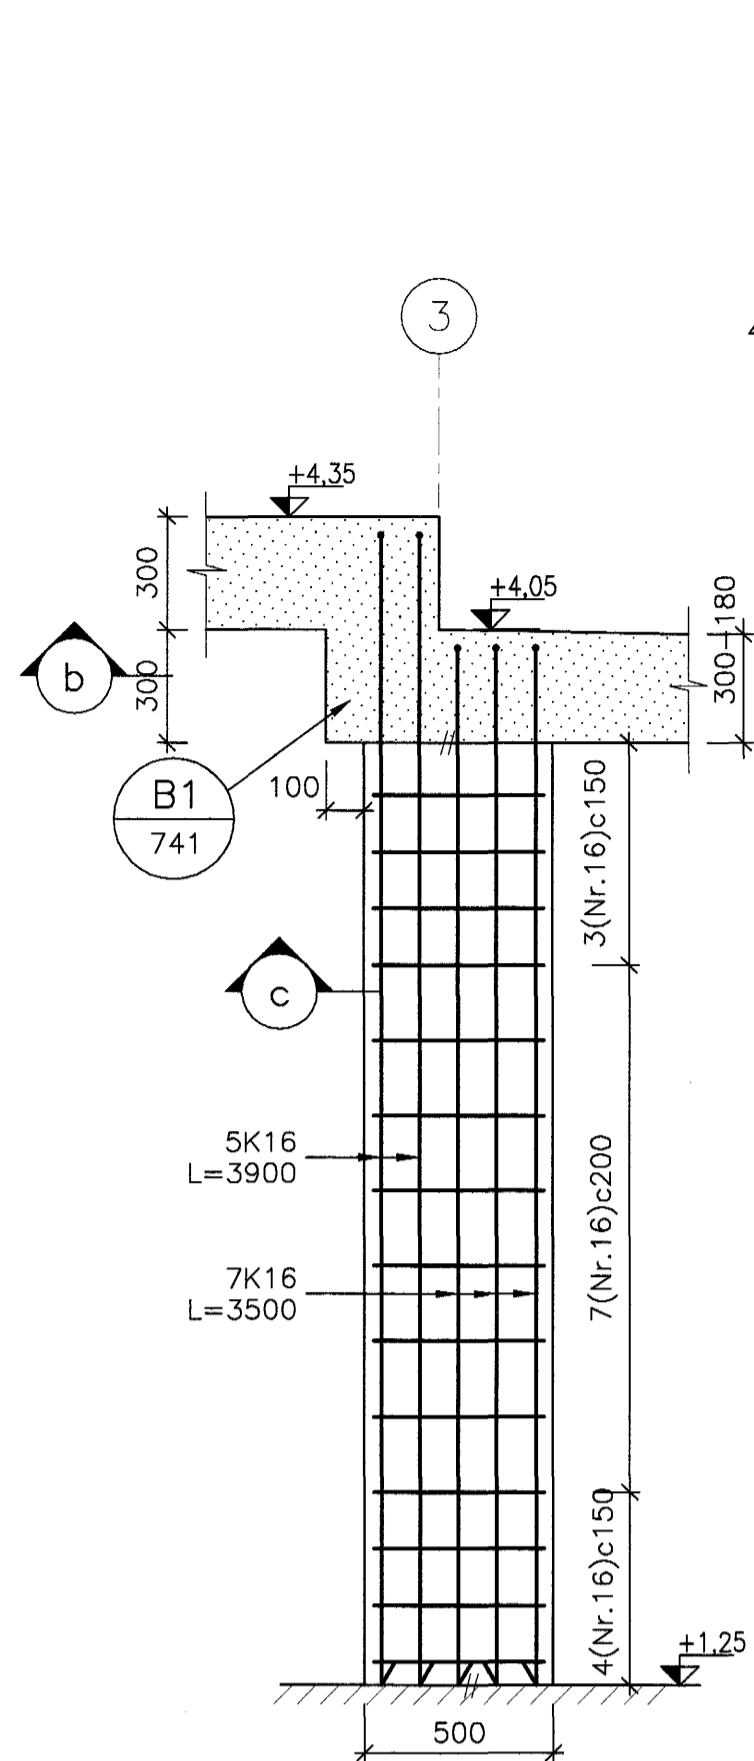



b SNID  
1:20

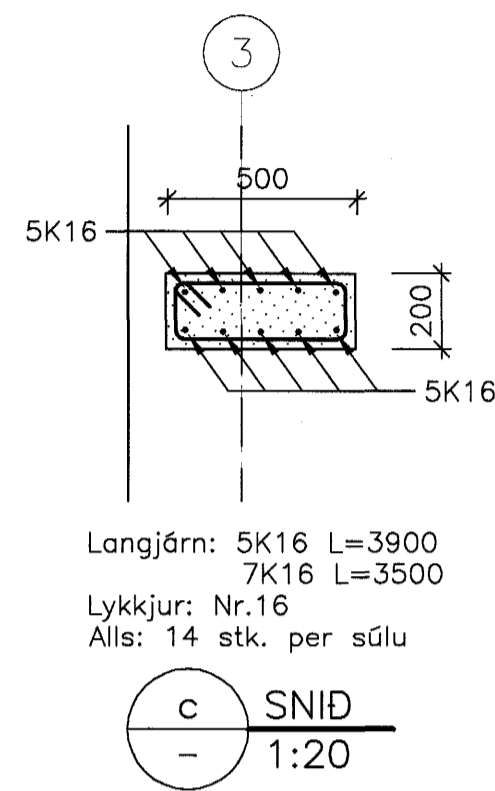

Langjárn: 5K16 L=3900  
7K16 L=3500  
Lykkjur: Nr.16  
Alls: 14 stk. per sálu

c SNID  
1:20



S2 SÚLA  
011 1:20 Alls 2 stk. í kjallara

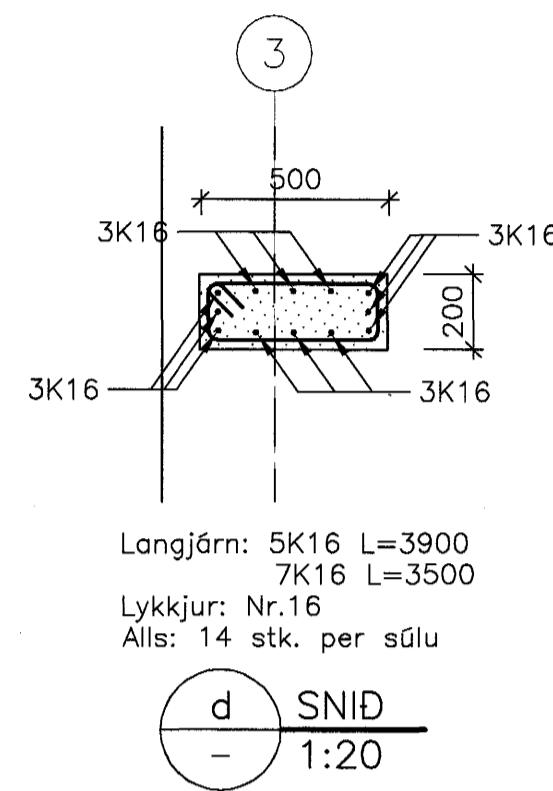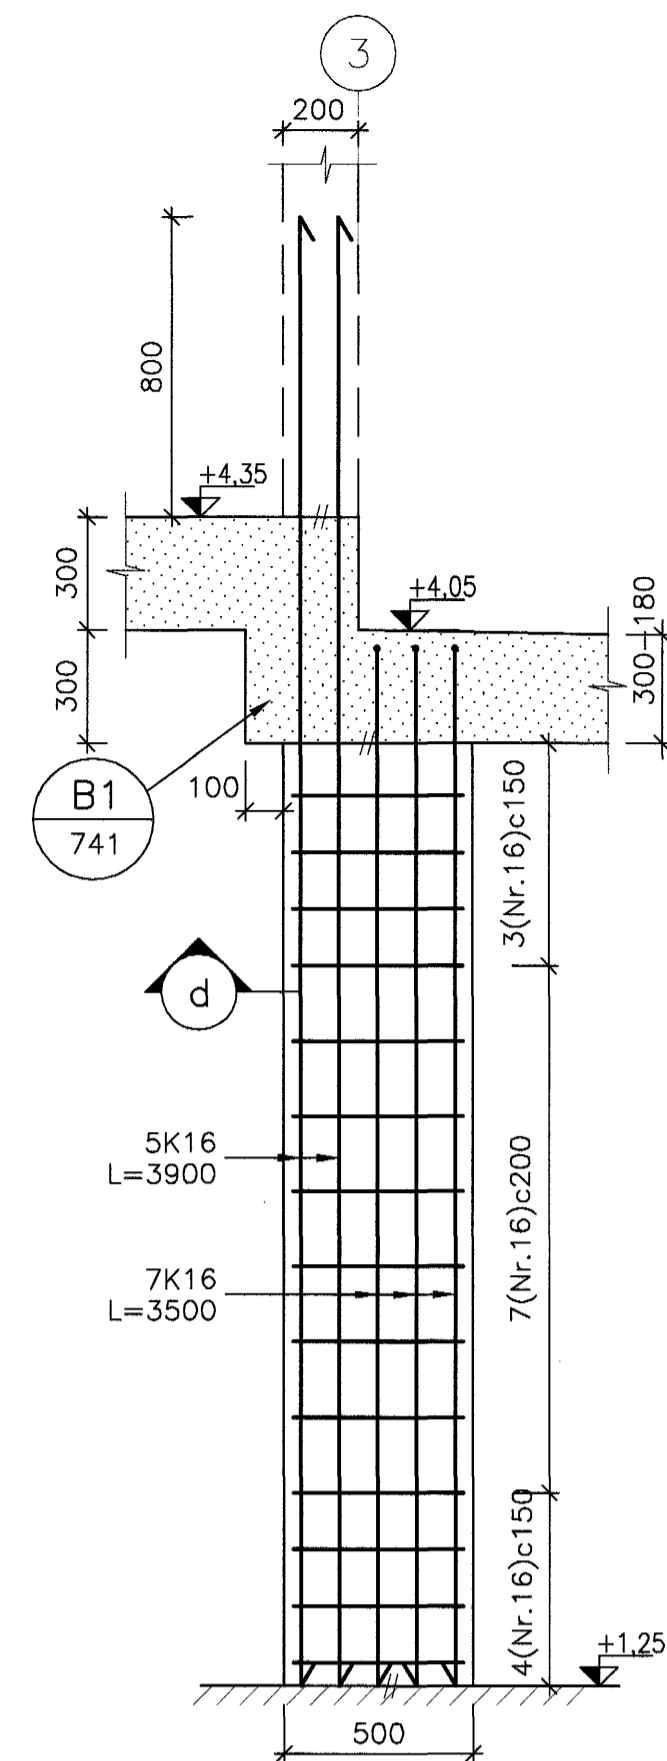

Langjárn: 5K16 L=3900  
7K16 L=3500  
Lykkjur: Nr.16  
Alls: 14 stk. per sálu

d SNID  
1:20



S3 SÚLA  
011 1:20 Alls 2 stk. í kjallara

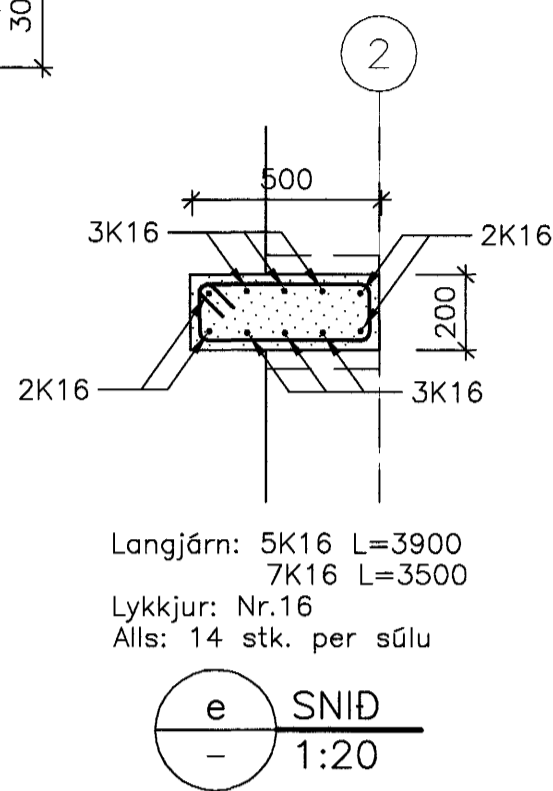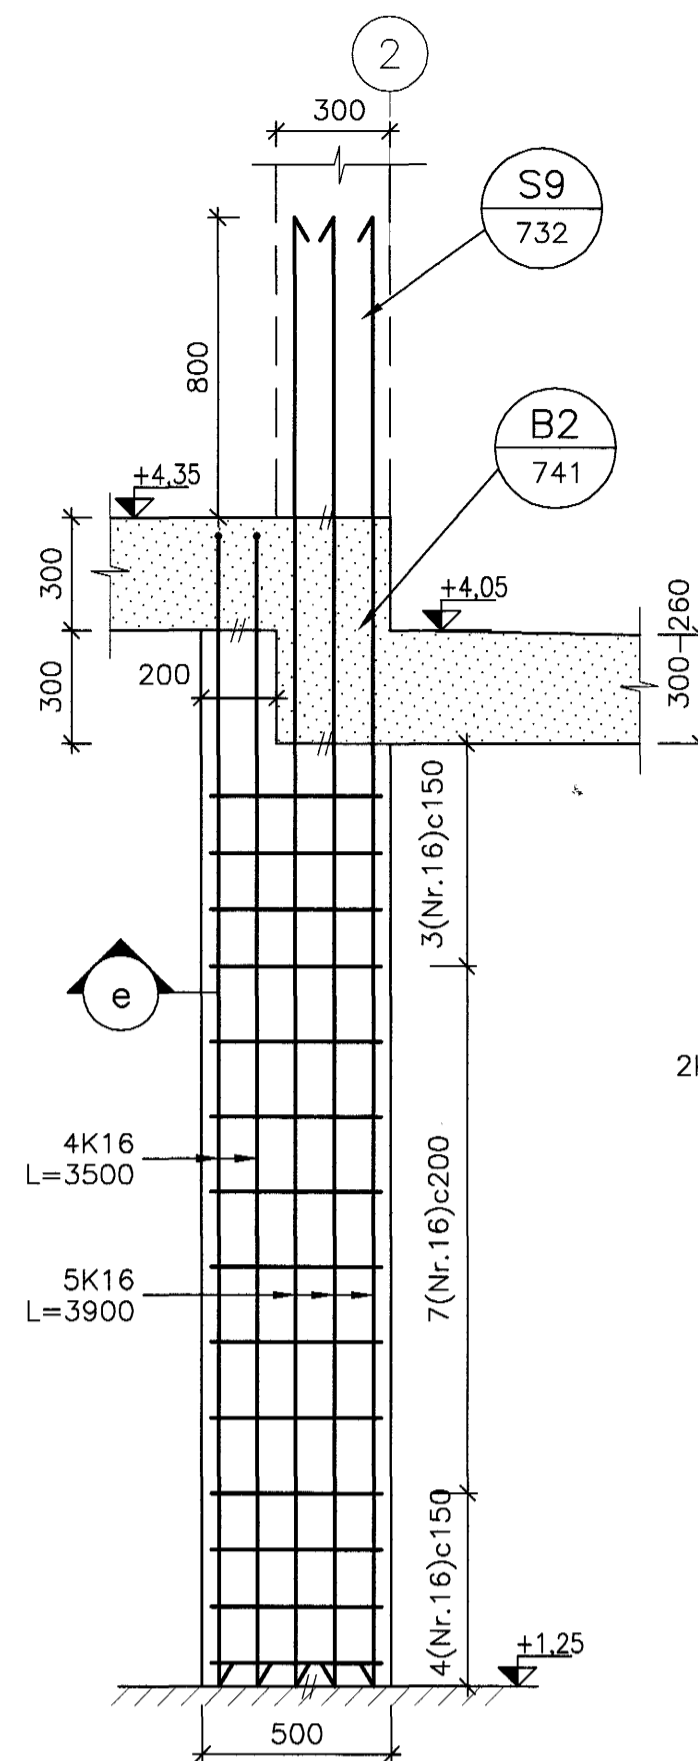


Langjárn: 5K16 L=3900  
7K16 L=3500  
Lykkjur: Nr.16  
Alls: 14 stk. per sálu

e SNID  
1:20

S4 SÚLA  
011 1:20 Alls 2 stk. í kjallara

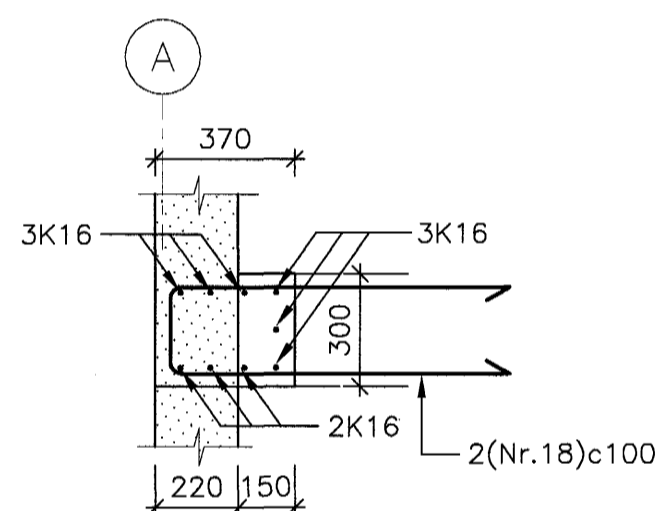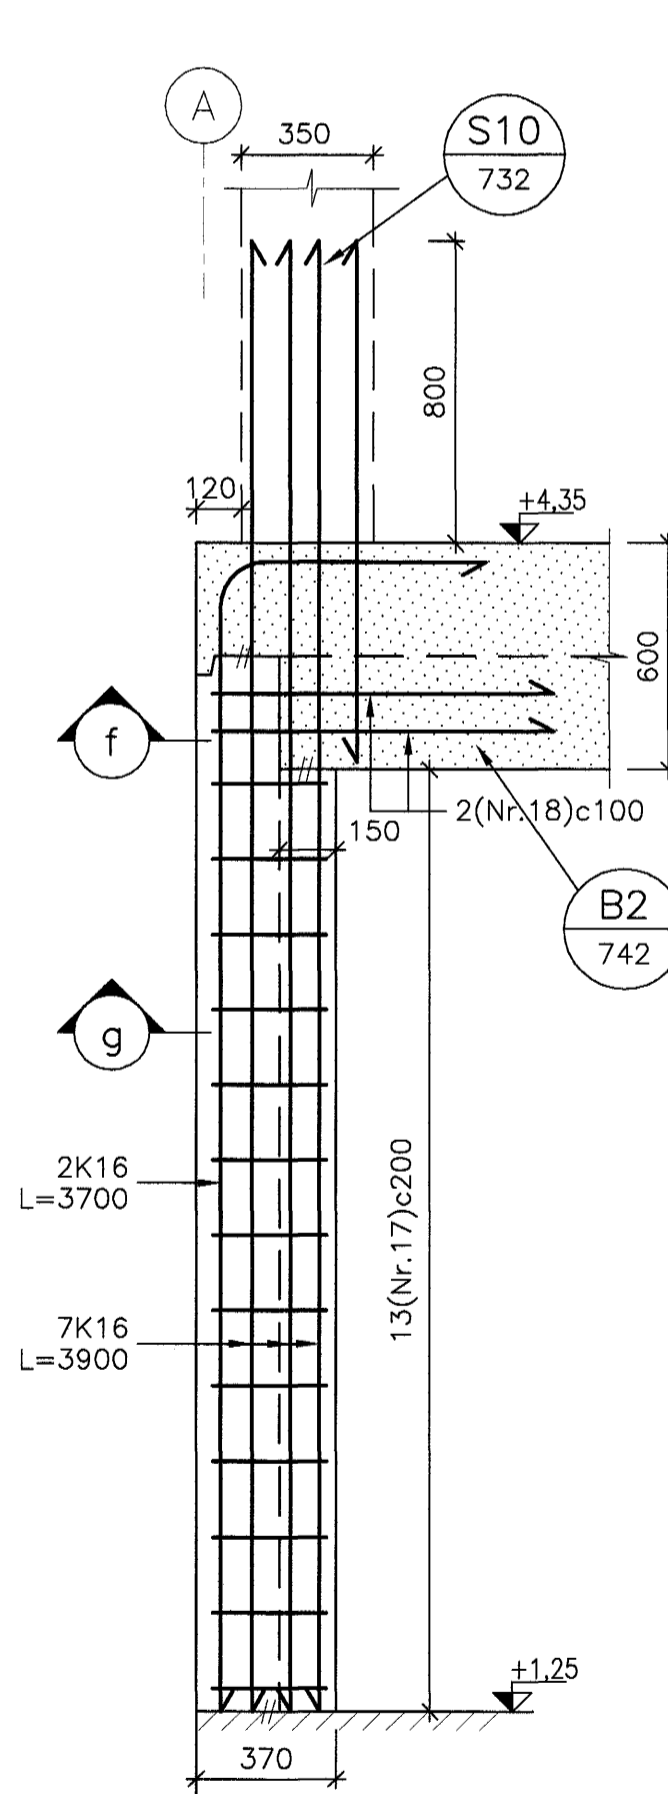



f SNID  
1:20

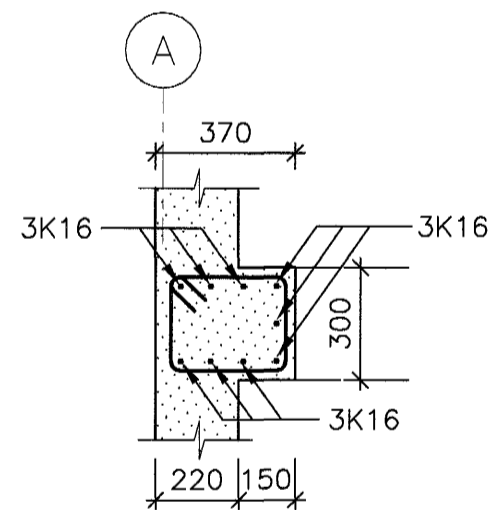

Langjárn: 7K16 L=3900  
2K16 L=3700  
Lykkjur: Nr.17  
Alls: 13 stk. per sálu  
Lykkjur: Nr.18  
Alls: 2 stk. per sálu

g SNID  
1:20



S5 SÚLA  
011 1:20 Alls 2 stk. í kjallara

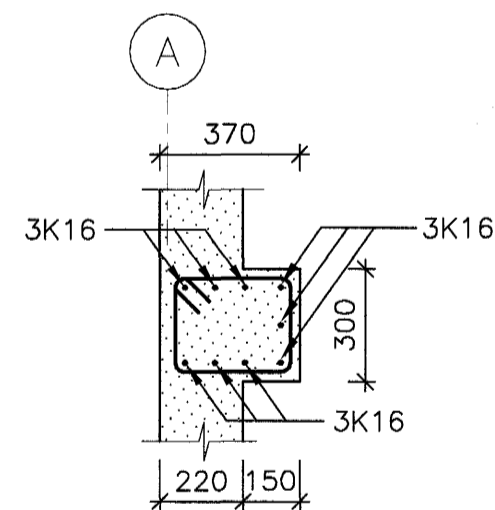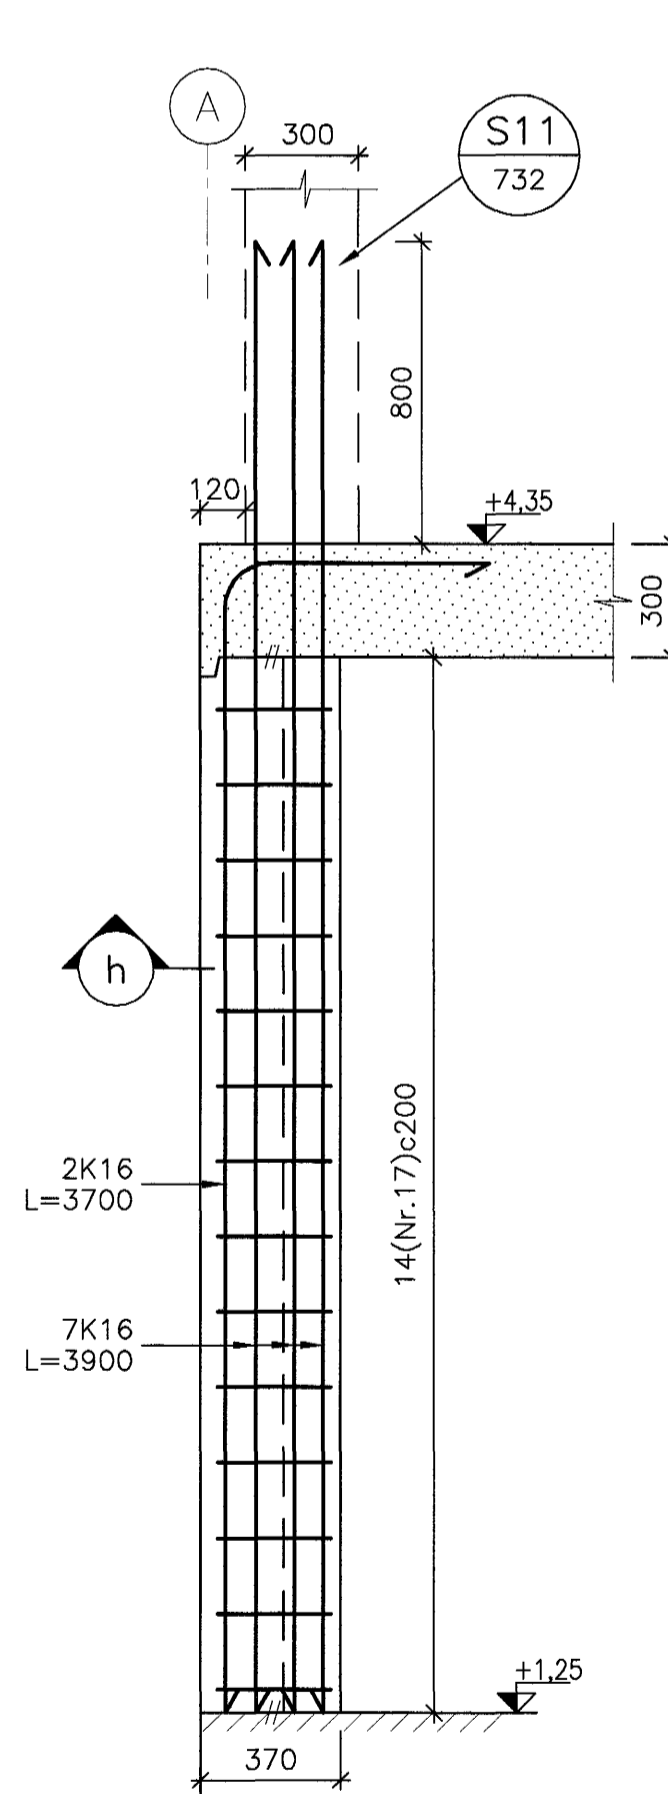


Langjárn: 7K16 L=3900  
2K16 L=3700  
Lykkjur: Nr.17  
Alls: 14 stk. per sálu

h SNID  
1:20

S6 SÚLA  
011 1:20 Alls 1 stk. í kjallara

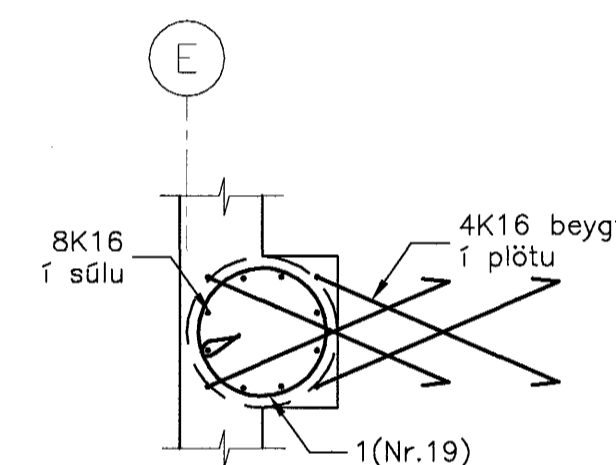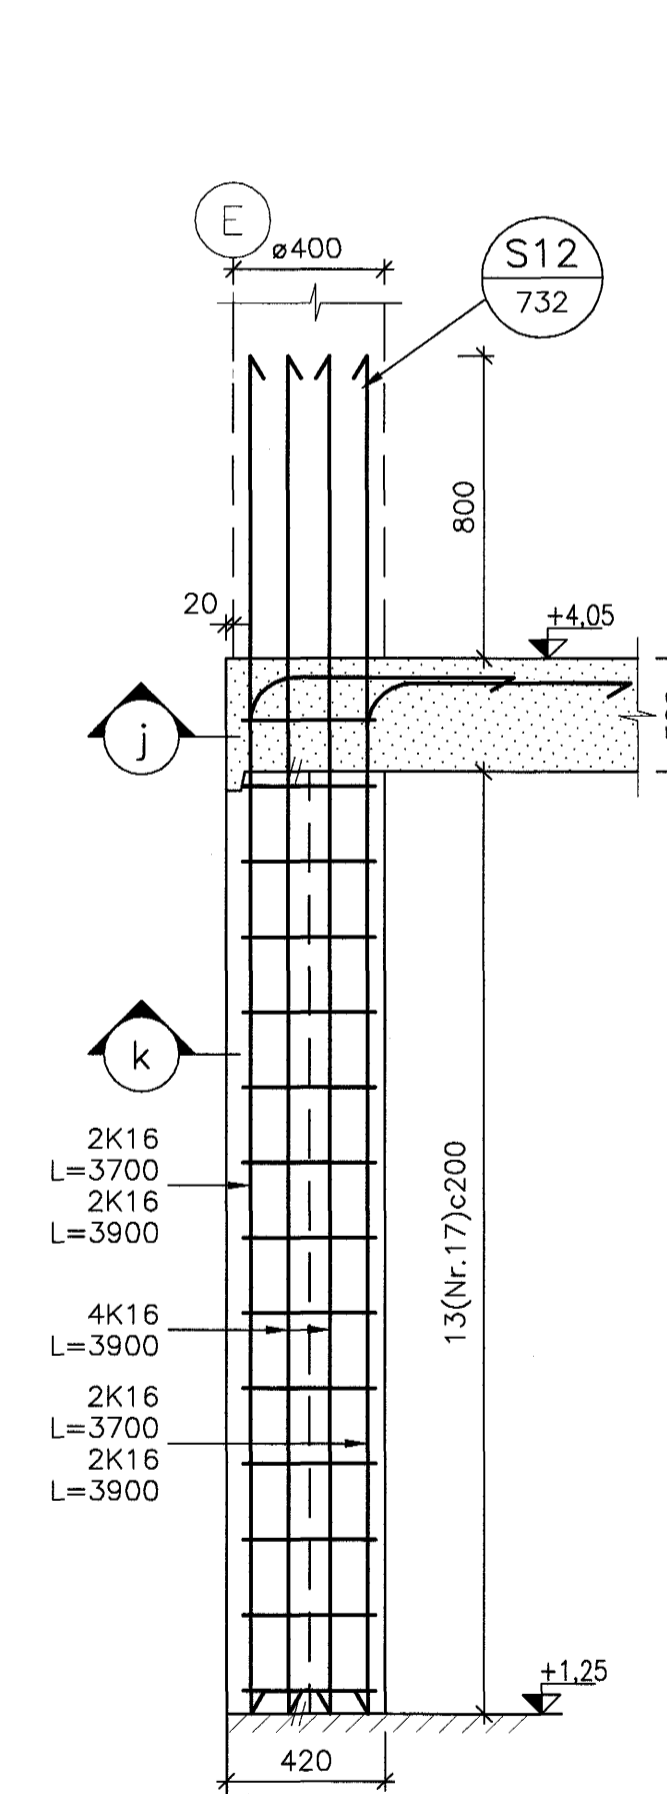



j SNID  
1:20

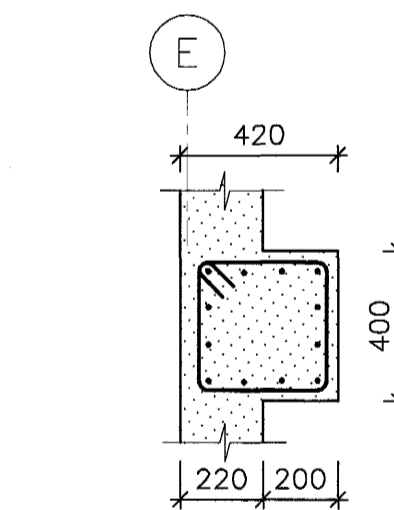

Langjárn: 8K16 L=3900  
4K16 L=3700  
Lykkjur: Nr.3  
Alls: 13 stk. per sálu  
Lykkjur: Nr.19  
Alls: 1 stk. per sálu

k SNID  
1:20


S7 SÚLA  
011 1:20 Alls 1 stk. í kjallara

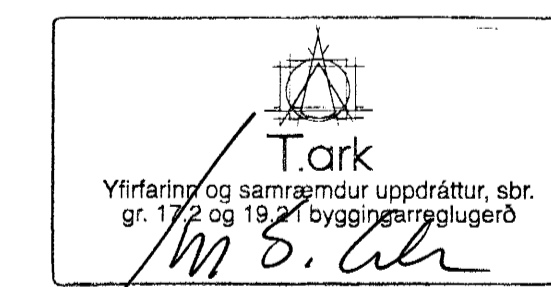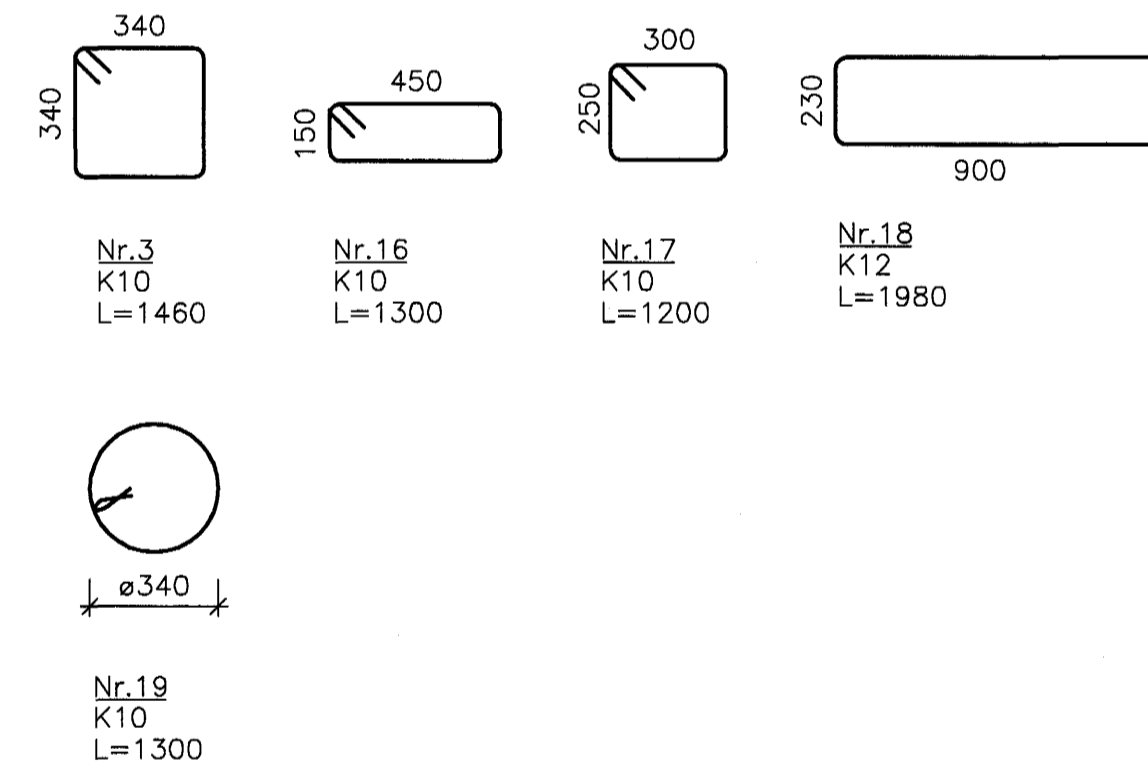

SKÝRINGAR:

Almennar skýringar, sjá teikningu B-000.

Járnending vegga, plötu og bita er ekki sýnd á sniðum.

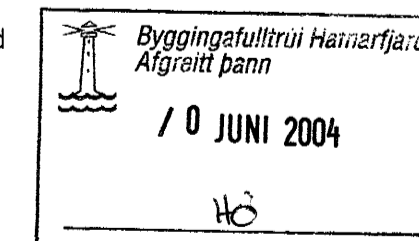

HANNAD: PEL					TEIKNAD: PEL					YFIRFARID: PG					SAMPYKKT: <i>Pear</i>					KVARDI: 1:20					SKRÁARHEITI: B-730	
ÓTG.	DAGS.	EDLI BREYTINGAR			TEIKNAD	YFIRF.	SAMP.	KVARDI: 1:20			SKRÁARHEITI: B-730			HANNAD: PEL					TEIKNAD: PEL					YFIRFARID: PG					SAMPYKKT: <i>Pear</i>					KVARDI: 1:20					SKRÁARHEITI: B-730	
SAMP: <i>Pear</i>										210259-2529										FRUMSTÆRD BLADS A1 - BLADSTÆRD A3, MINNKUN 1:2										HANNAD: PEL										TEIKNAD: PEL										YFIRFARID: PG										SAMPYKKT: <i>Pear</i>										KVARDI: 1:20										SKRÁARHEITI: B-730									



BORGARTÚNI 17 - 105 REYKJAVÍK  
SÍMI 562 8955 - FAX 562 8950  
NETFANG: fjarhitun@fjarhitun.is  
VEFSÍÐA: www.fjarhitun.is  
KENNITALA: 700186-1649

LINNETSSTÍGUR 2, HAFNARFIRDI

Burðarvirki  
Súlur S1-S7  
Kjallari, Hliðarmynd, snið

DAGS: 17.05.04 VERK NR.: 5249 TEIKN.NR.: B-731